
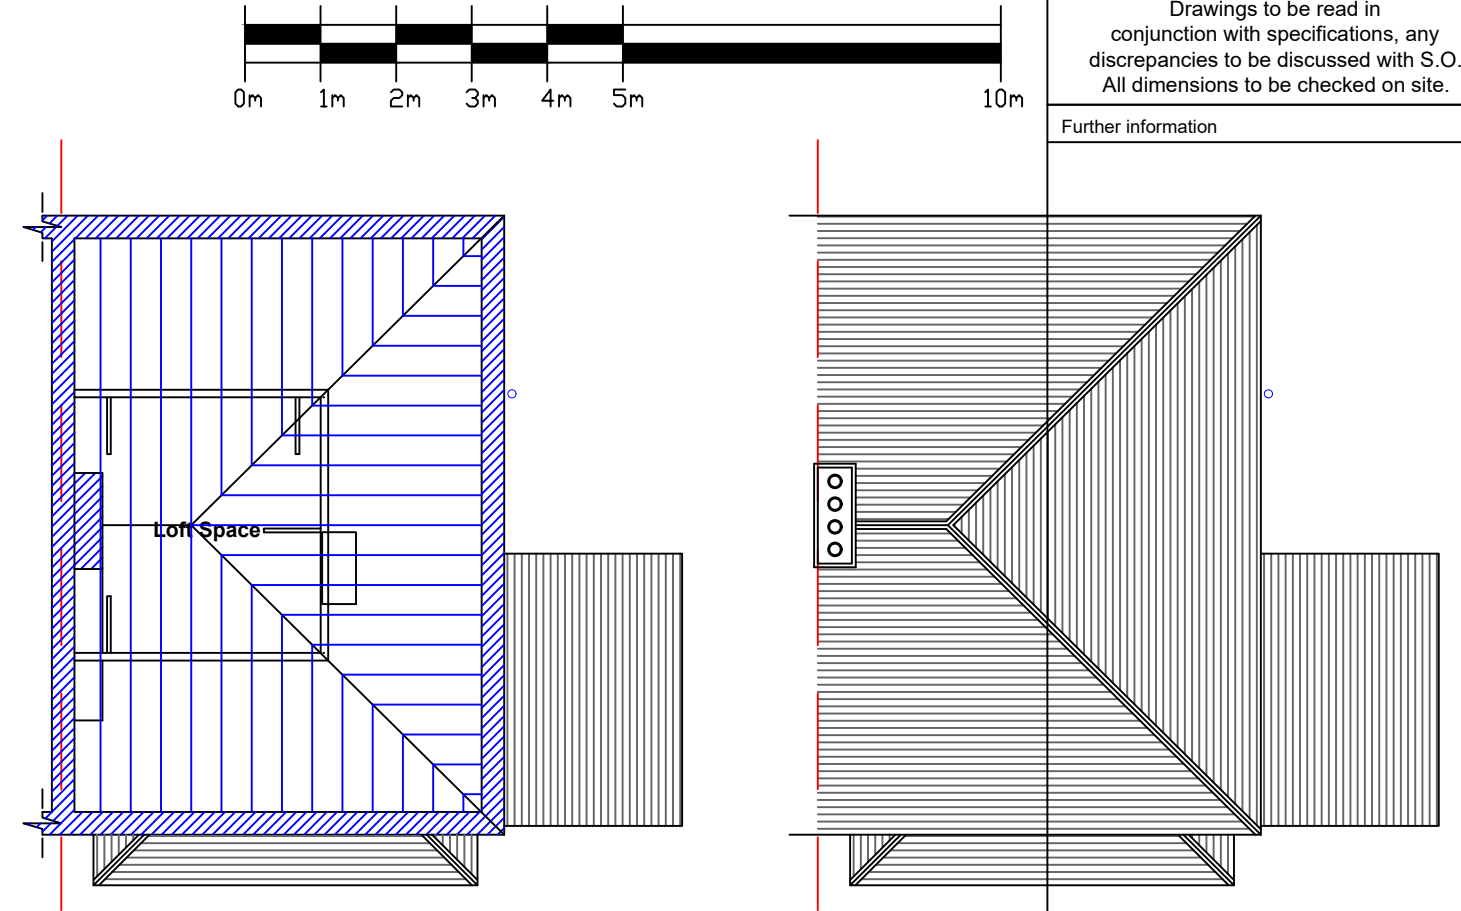
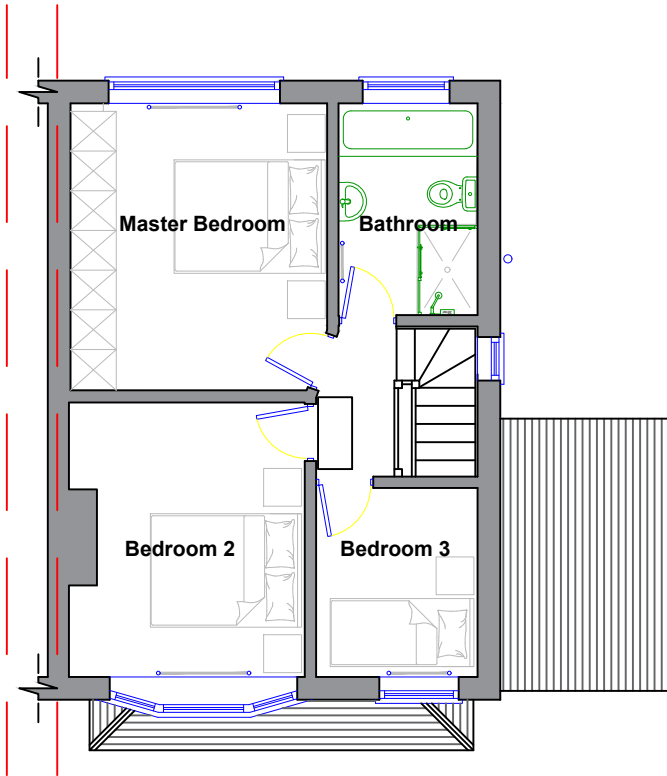


01 Existing Floor Plans
102 Scale: 1:100

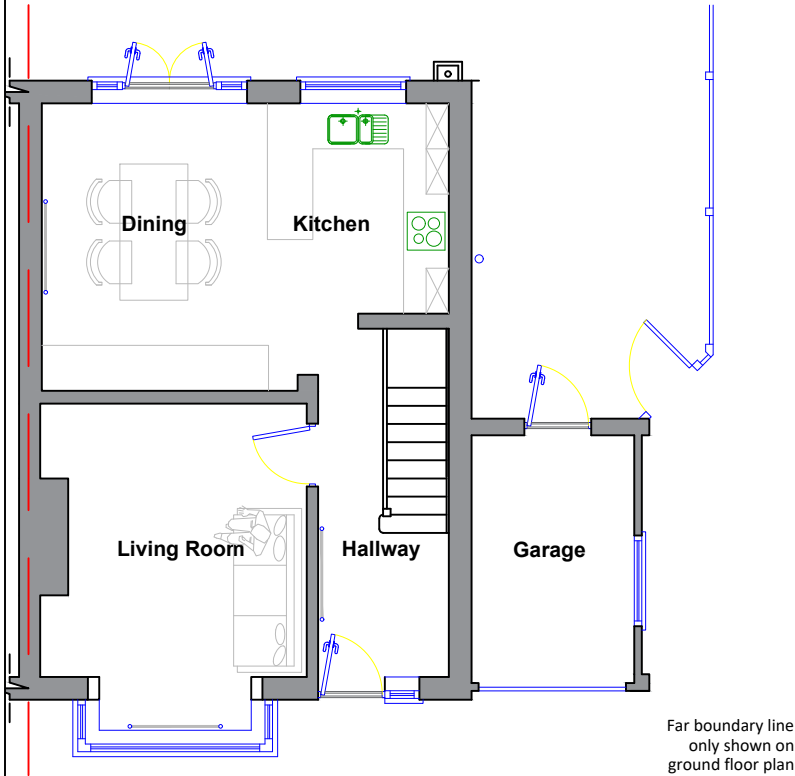


NOTES


Drawings to be read in conjunction with specifications, any discrepancies to be discussed with S.O. All dimensions to be checked on site.

Further information

02 Existing Section
102 Scale: 1:100

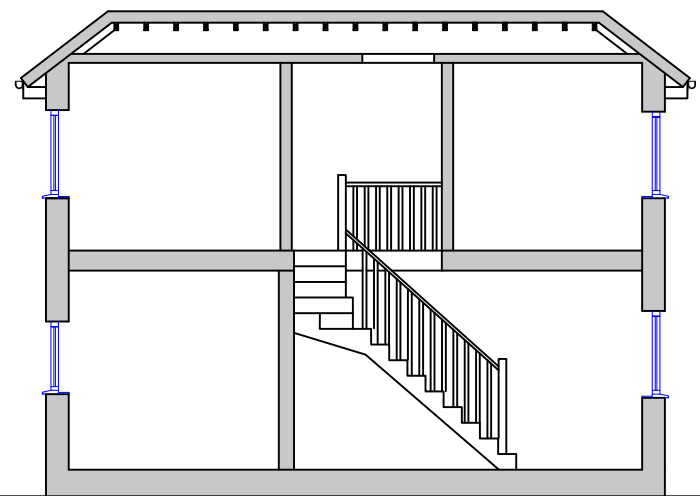

03 Proposed Section
102 Scale: 1:100

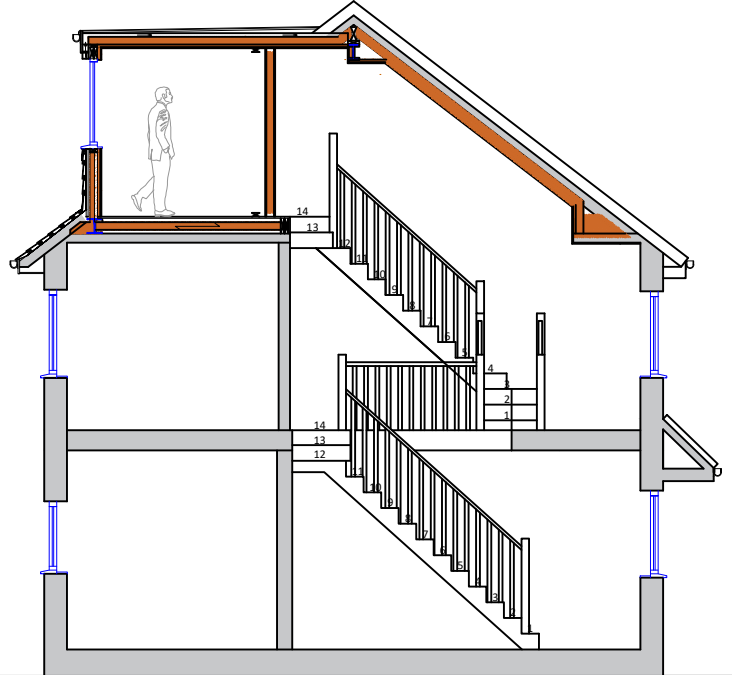

PROPOSED MATERIALS

Roof tiles taken from the rear elevation to be re-used on the front elevation slope with ridge tiles reused on the extended ridge. Replacement tiles where required to match the existing concrete interlocking tiles. New tiles to be used on rear elevation to match existing

Dormer walls to be insulated timber frame with plain tile hanging using tiles similar to the adjoining owner rear dormer extension

Dormer roof cold deck flat roof construction with GRP fibreglass roof covering and lead cover flashings

Dormer windows white UPVC in style to match the existing rear elevation windows

Loft bathroom wastes to connect to the existing foul drainage system with surface water connected to the same rainwater gullies

Rev. No.	Revision note	Date
01	Hip Roof Design Change	12/19
Name: Mitch & Pippa Comer		
Address: 103 Lime Grove, Ruislip. HA4 8RW		
Contact no: 07831 732 587		
Drawing Title: 102 - Existing Floor Plans & Sections REV A		
Designed by: TG	Date: Dec 2019	Scale: A3