
 
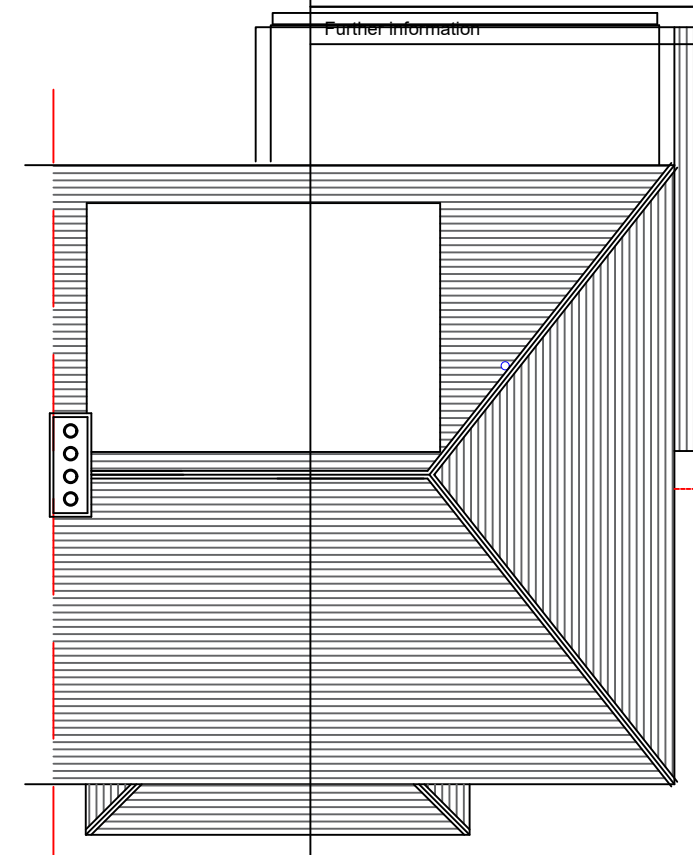
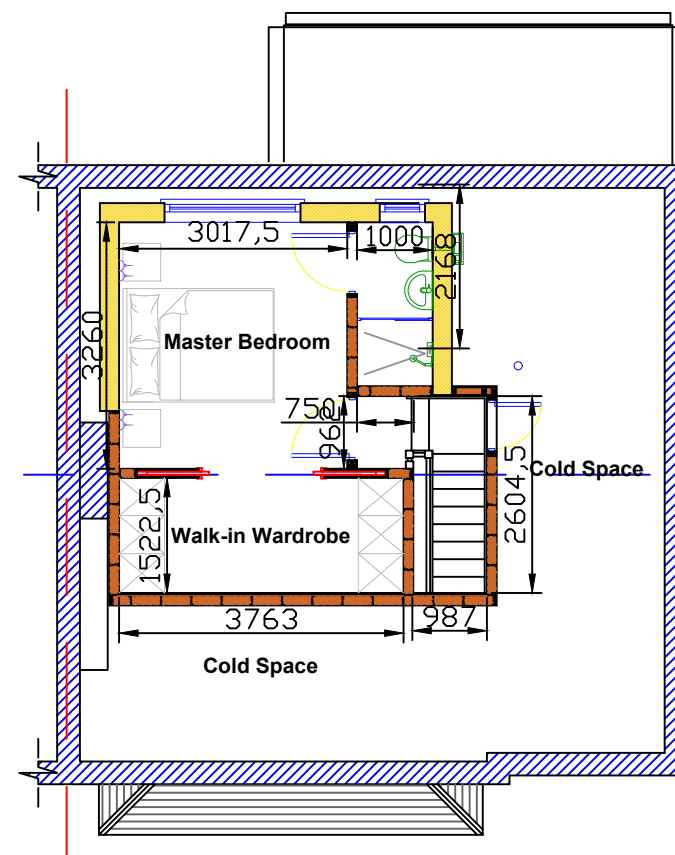
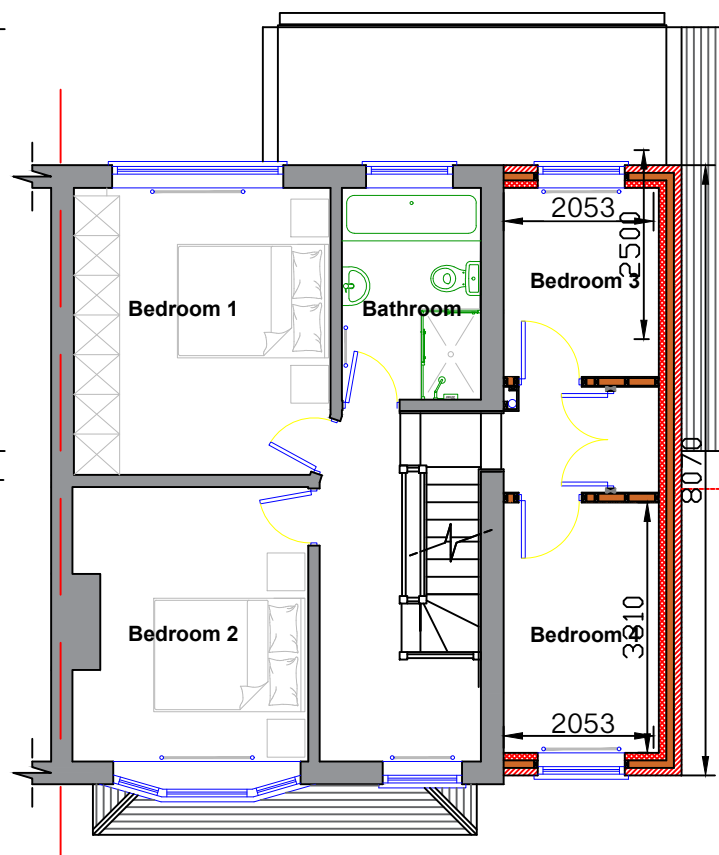


01 Proposed Floor Plans
103 Scale: 1:100

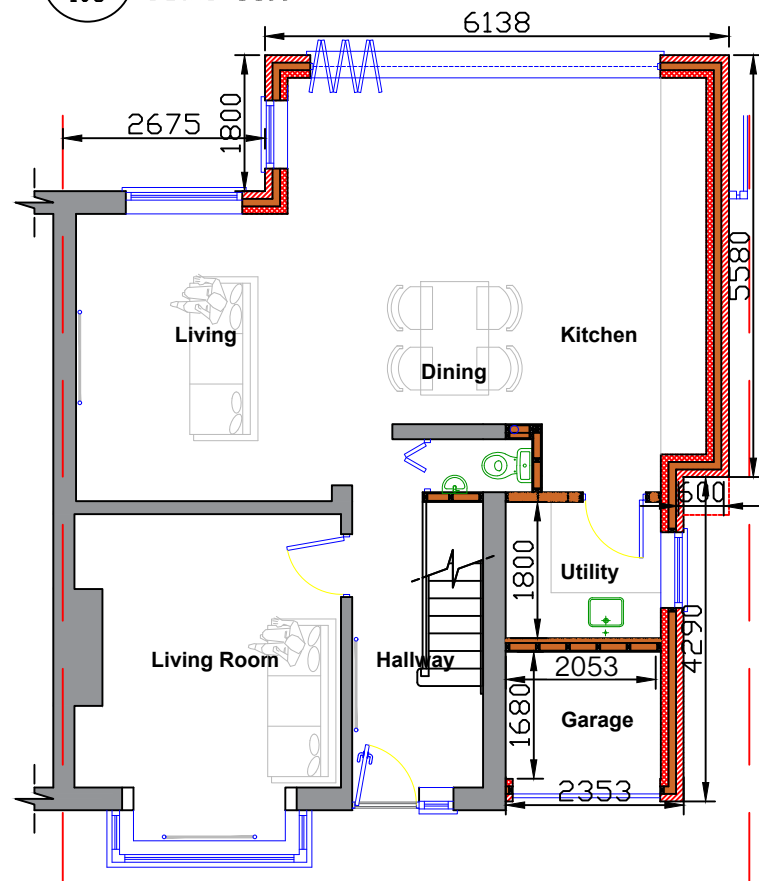


NOTES


Drawings to be read in conjunction with specifications, any discrepancies to be discussed with S.O. All dimensions to be checked on site.

Further information

02 Proposed Front Elevation
103 Scale: 1:100

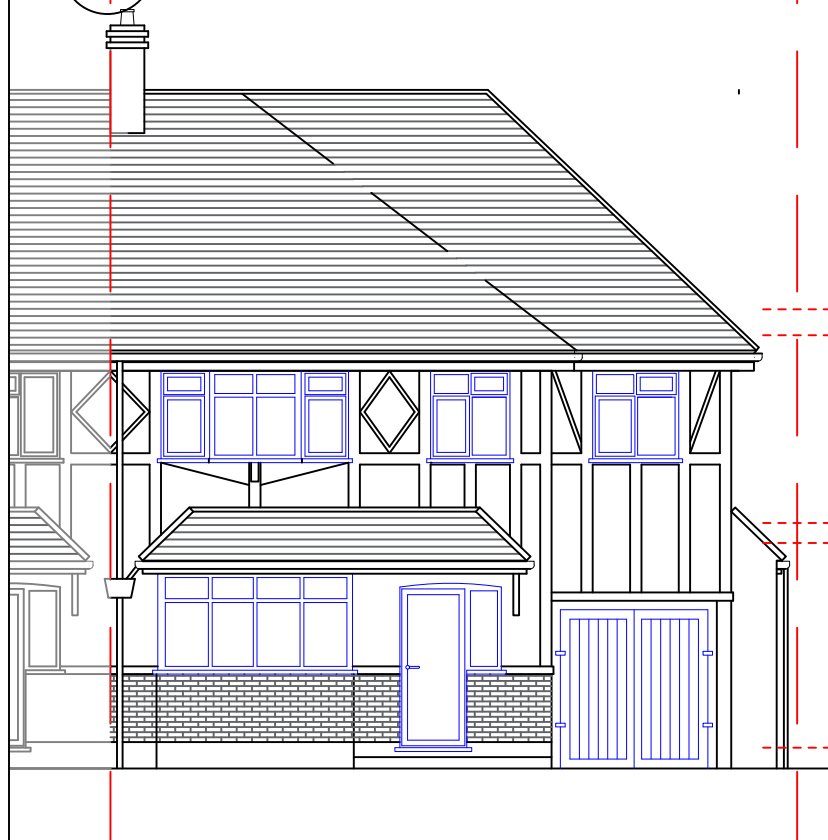

03 Proposed Flank Elevation
103 Scale: 1:100

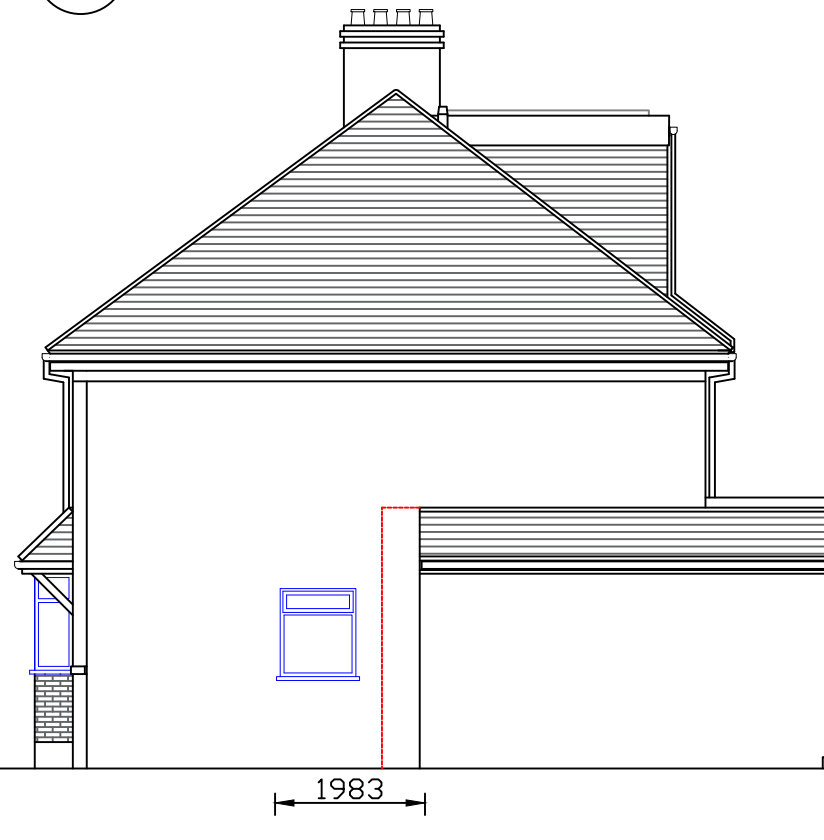

04 Proposed Rear Elevation
103 Scale: 1:100



Rev. No.	Revision note	Date
01	Planning Amendments	08/19

Name:
Mitch & Pippa Comer

Address:
103 Lime Grove,
Ruislip. HA4 8RW

Contact no:
07831 732 587

Drawing Title:
103 - Proposed Floor Plans & Elevations REV A

Designed by: TG	Date: Nov 2020	Scale: A3
--------------------	-------------------	--------------

 TOM GRAVELLE