


All Dimensions to be checked on site. Written dimensions to be follow in preference to scaled dimensions, any discrepancies must be reported to Uxbridge Design prior to undertaking of any relevant works.



EXISTING FRONT ELEVATION

SCALE: 1:100

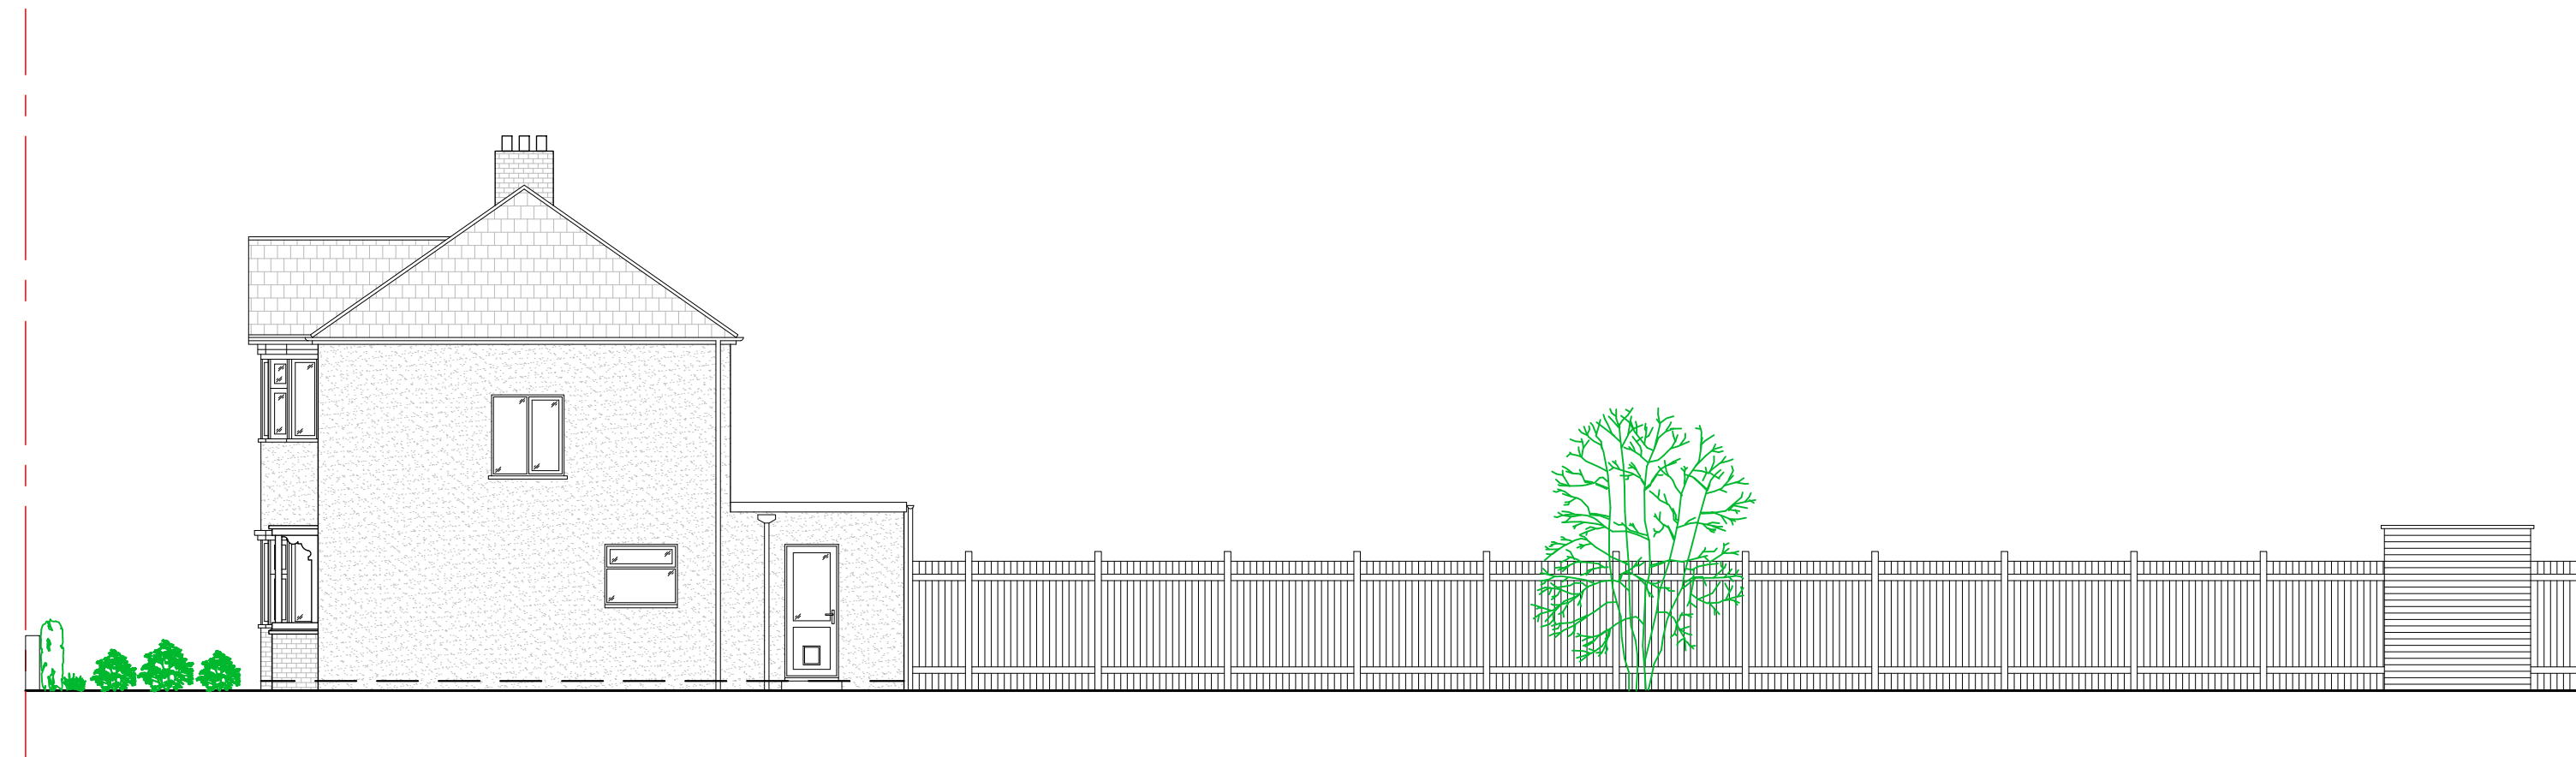


EXISTING SIDE ELEVATION

SCALE: 1:100




EXISTING REAR ELEVATION

SCALE: 1:100

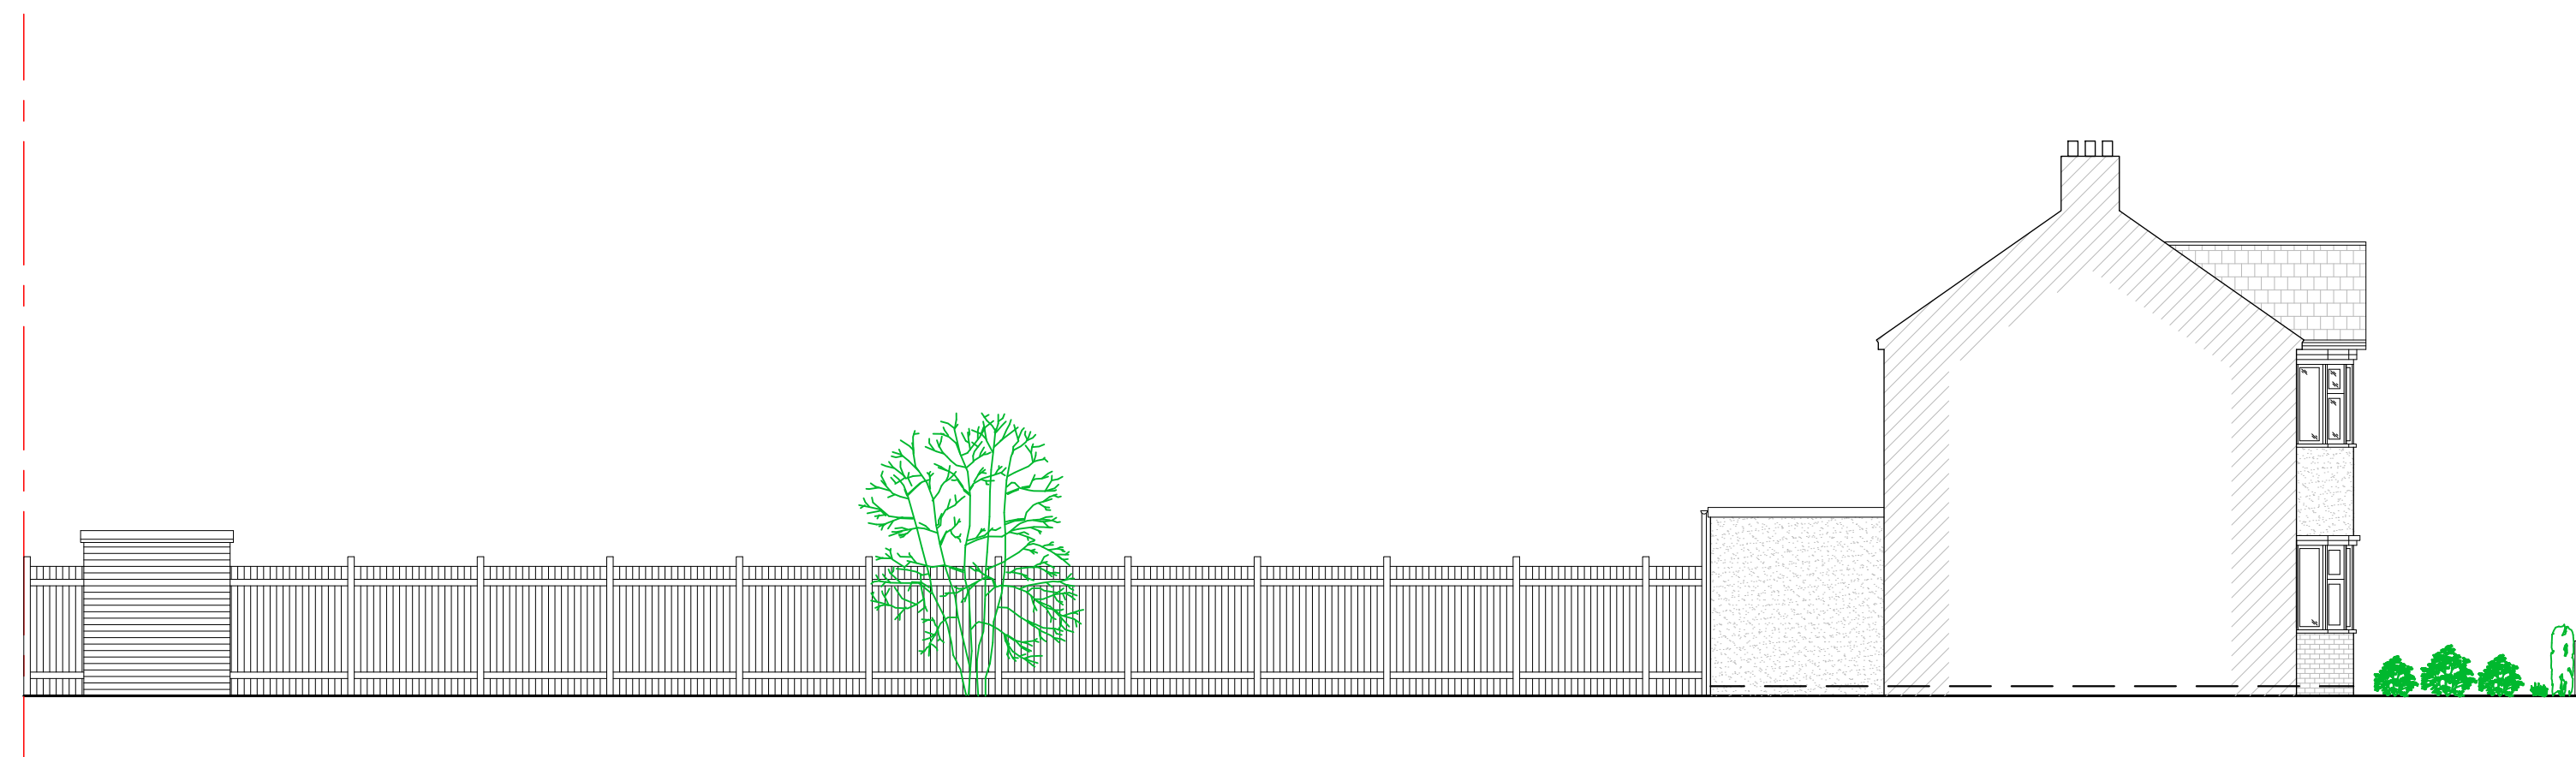


EXISTING SIDE ELEVATION

SCALE: 1:100

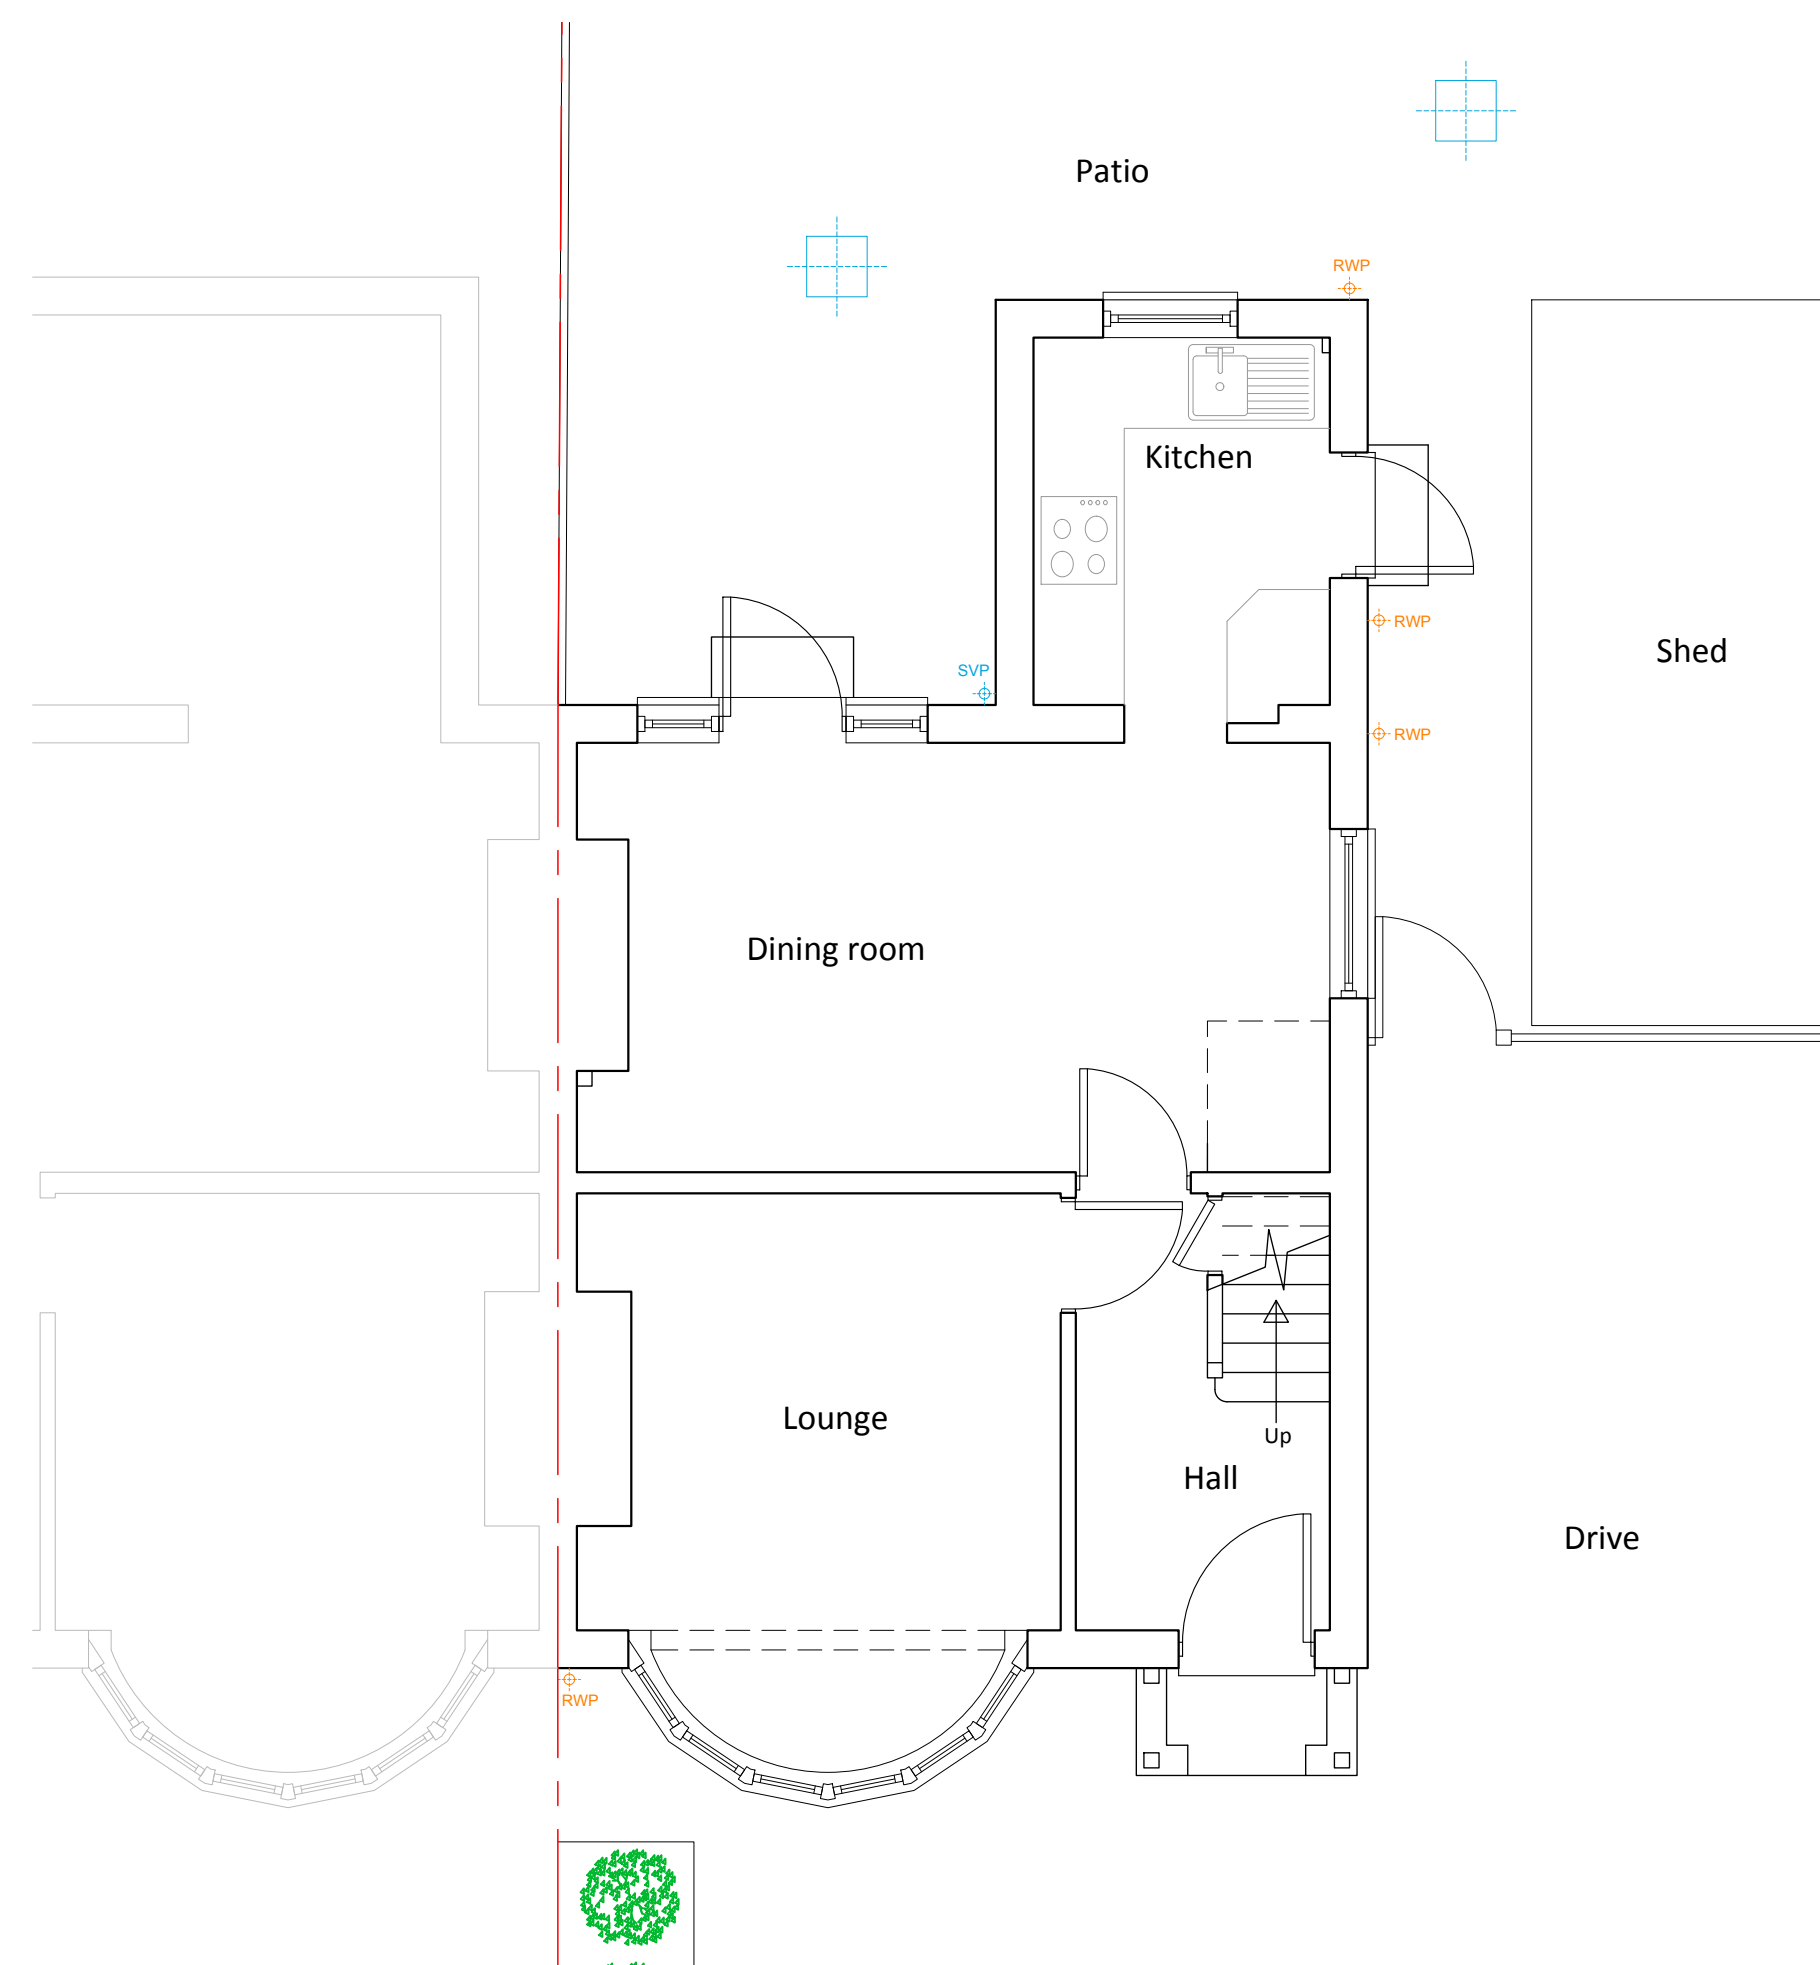


EXISTING GROUND FLOOR PLAN

SCALE: 1:50

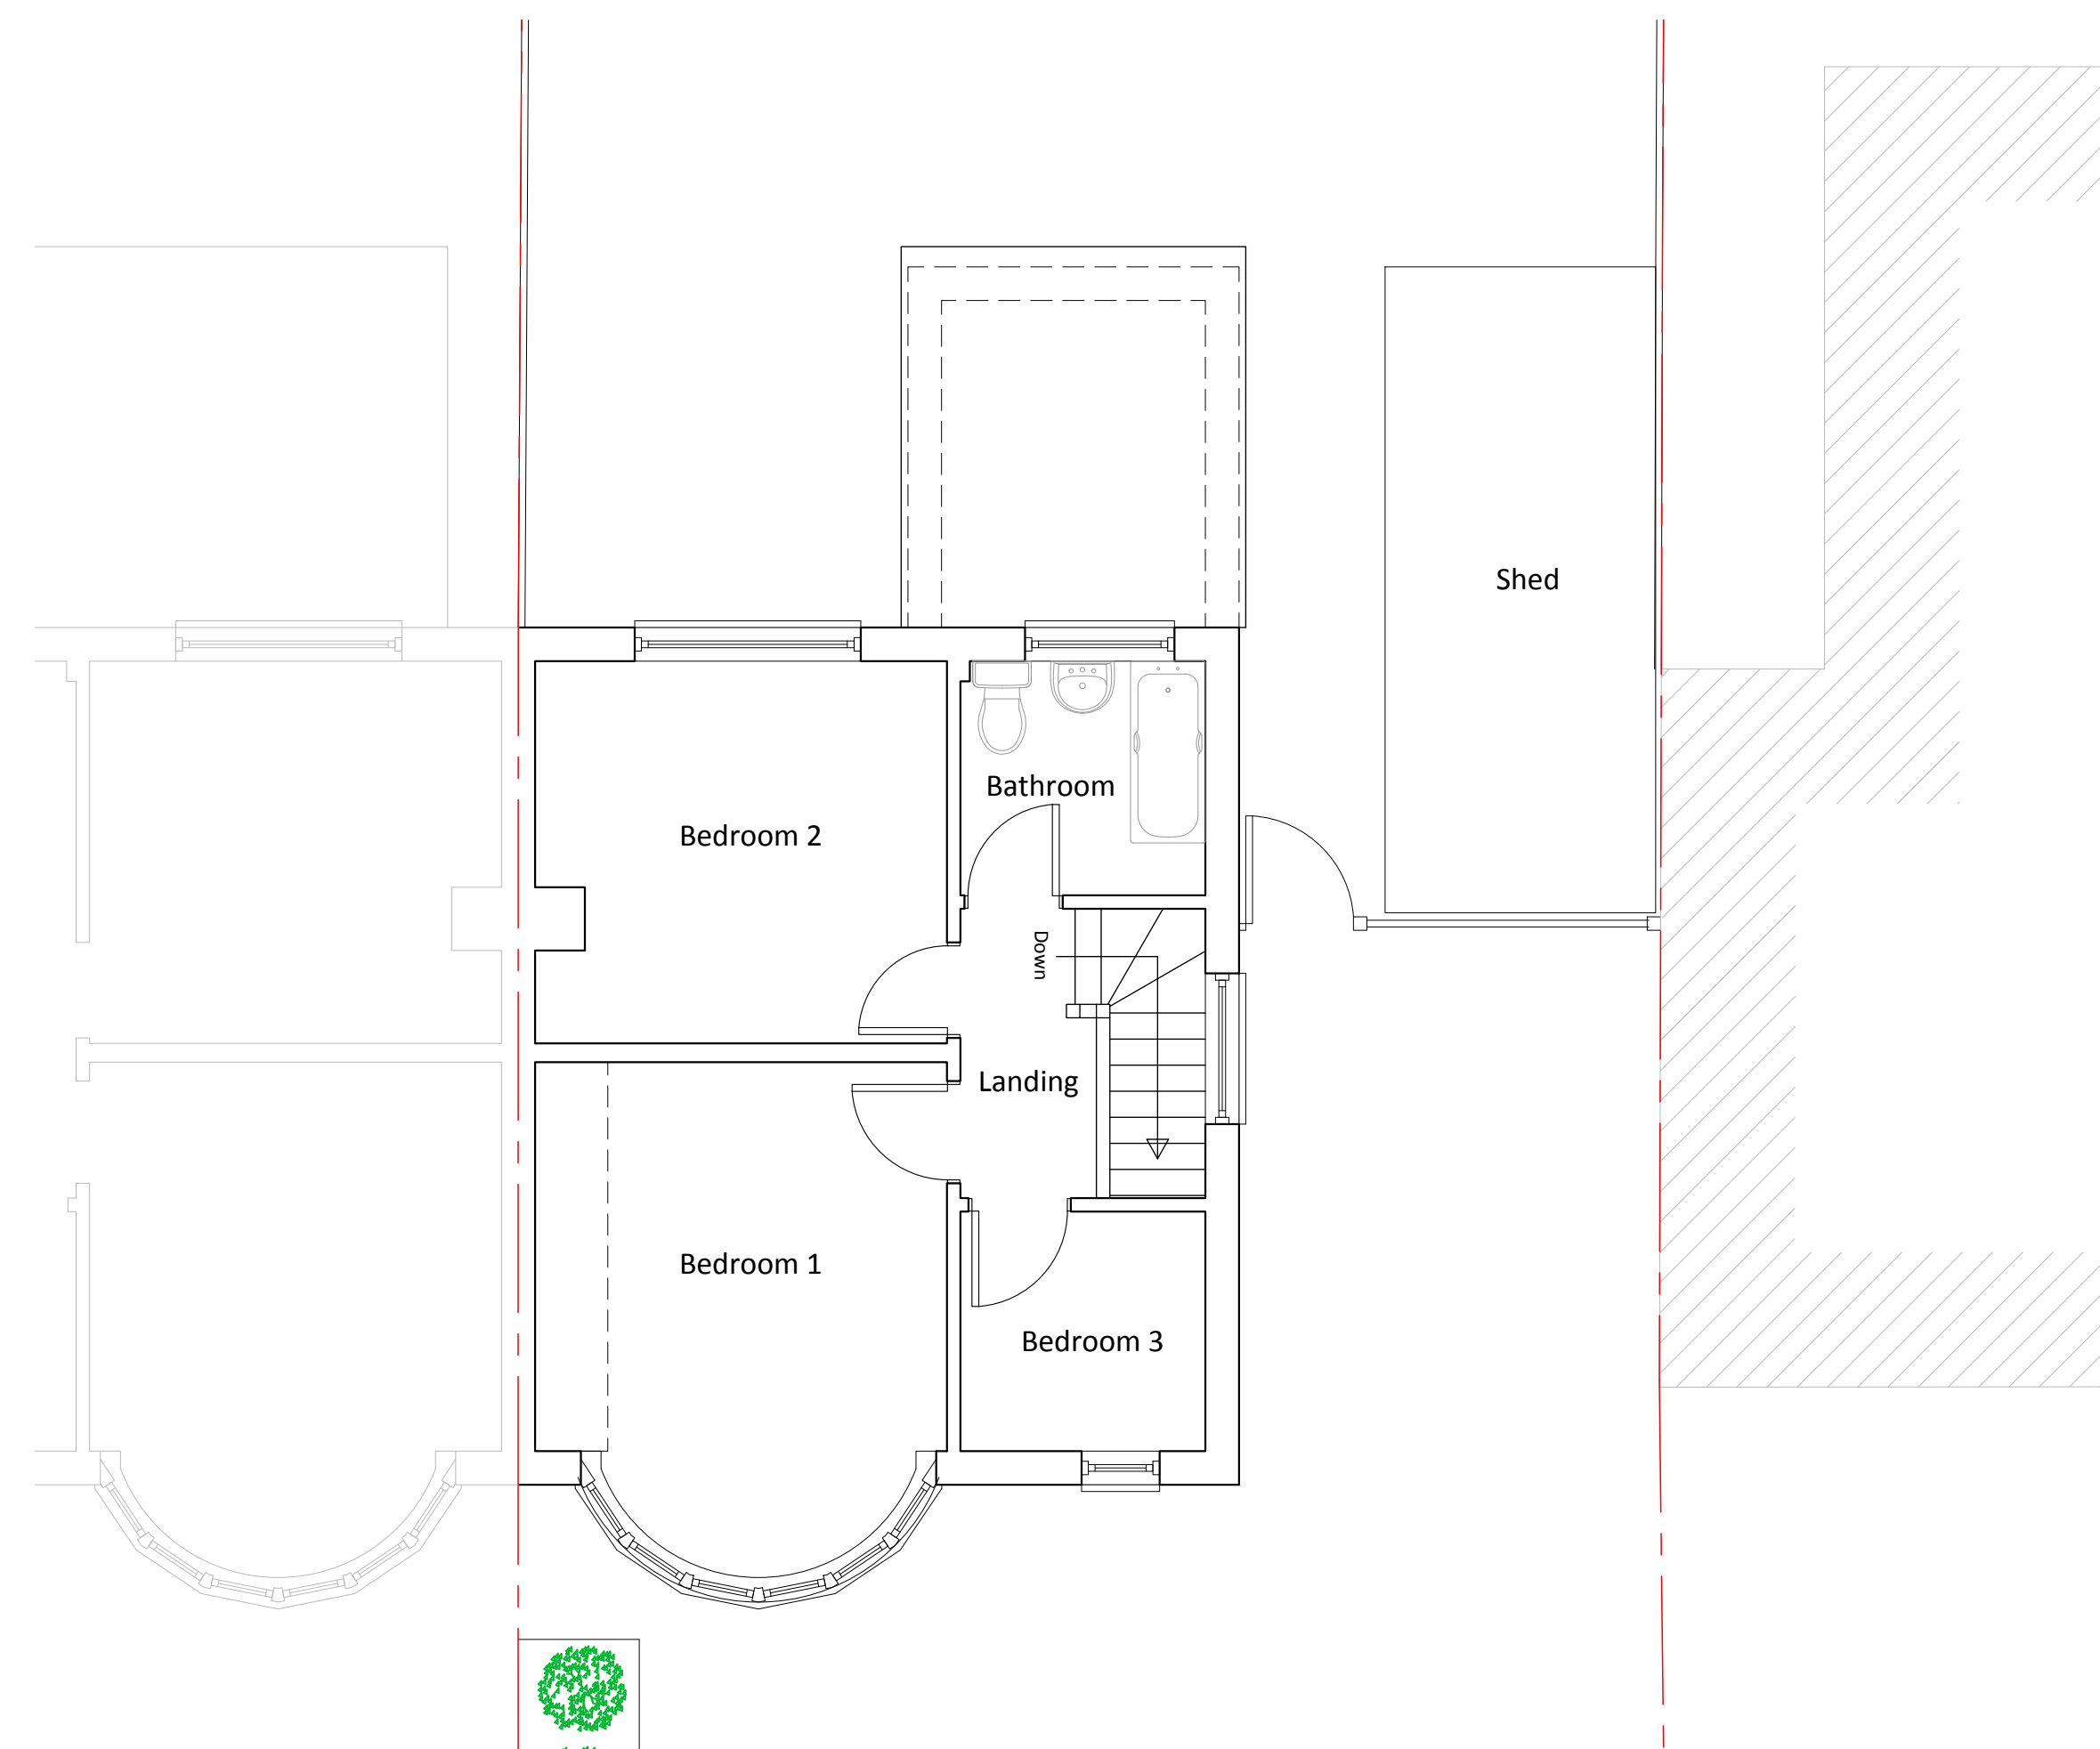


EXISTING FIRST FLOOR PLAN

SCALE: 1:50

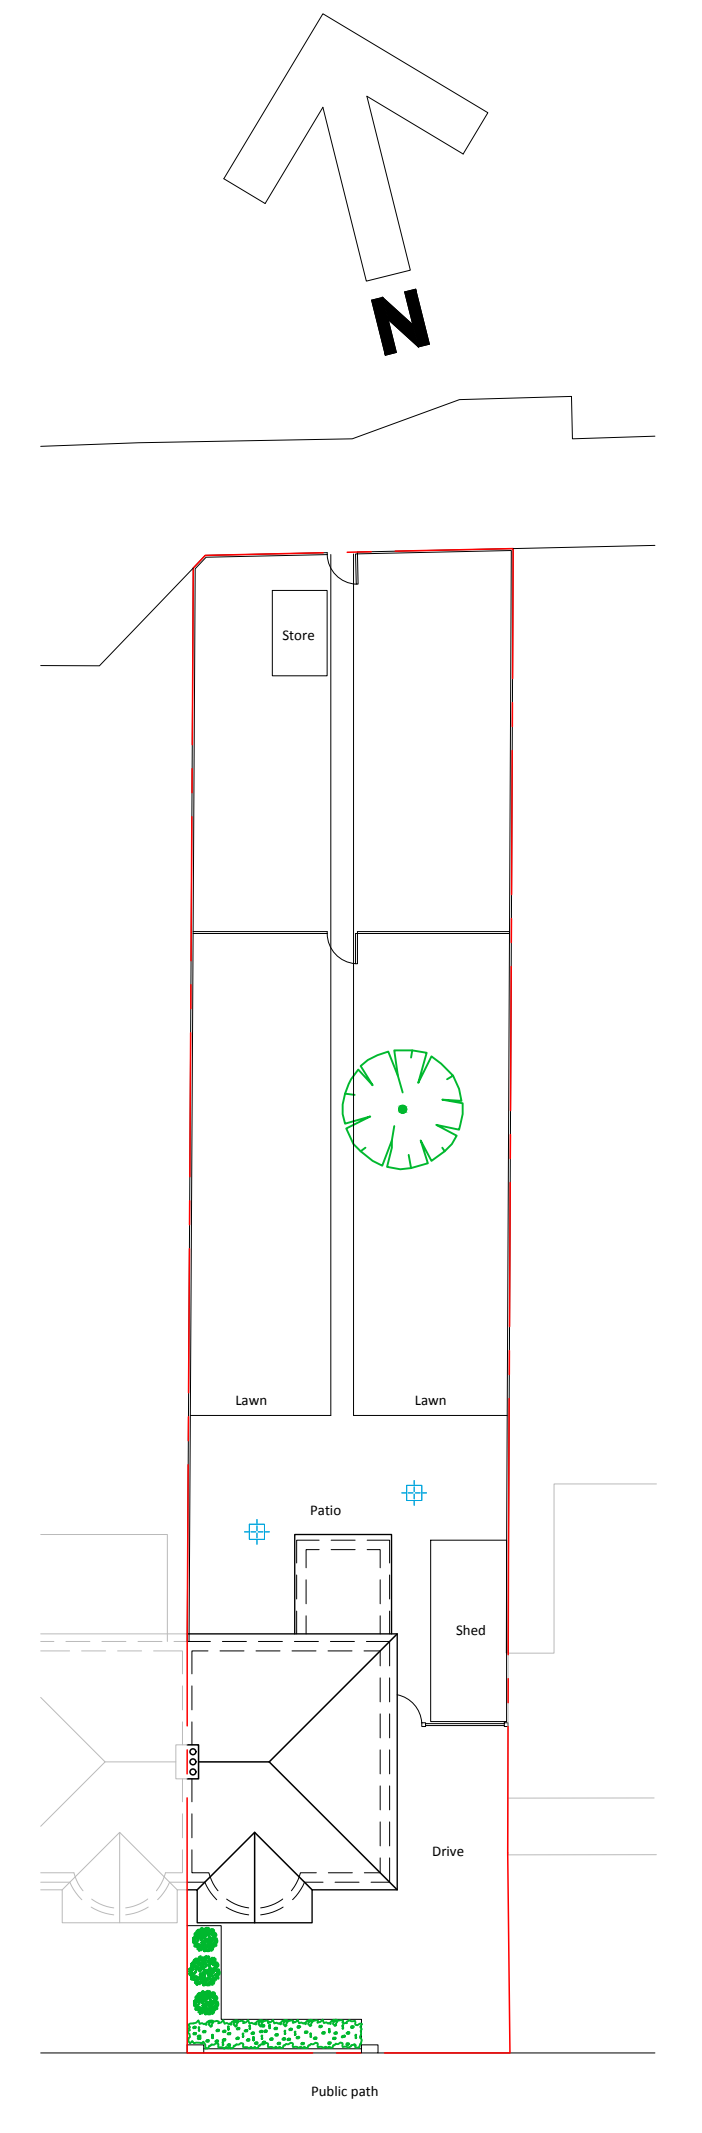

EXISTING SITE PLAN

SCALE: 1:200

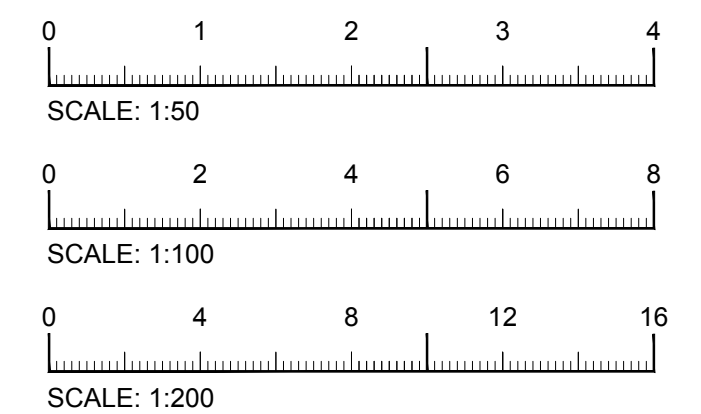

PRELIMINARY

REV	DATE	DRAWN BY	DESCRIPTION		
Uxbridge Design & DETAILING SERVICES 21B Windsor Street, Uxbridge, Middlesex, UB8 1AB T. 01895 255791 E. info@uxbridgedesign.co.uk W. www.uxbridgedesign.co.uk					
CLIENT Mr and Mrs Lane					
PROJECT 59 Flamborough Road, Ruislip Middlesex, HA4 0DQ					
TITLE Double storey side and rear extension Existing property Existing plans and elevations					
DATE	SCALE	DRN	DRG NO	REV	
JAN 19	1:50 1:100 1:200	GP	18_155_01		A1