






PROPOSED FRONT ELEVATION  
SCALE: 1:100

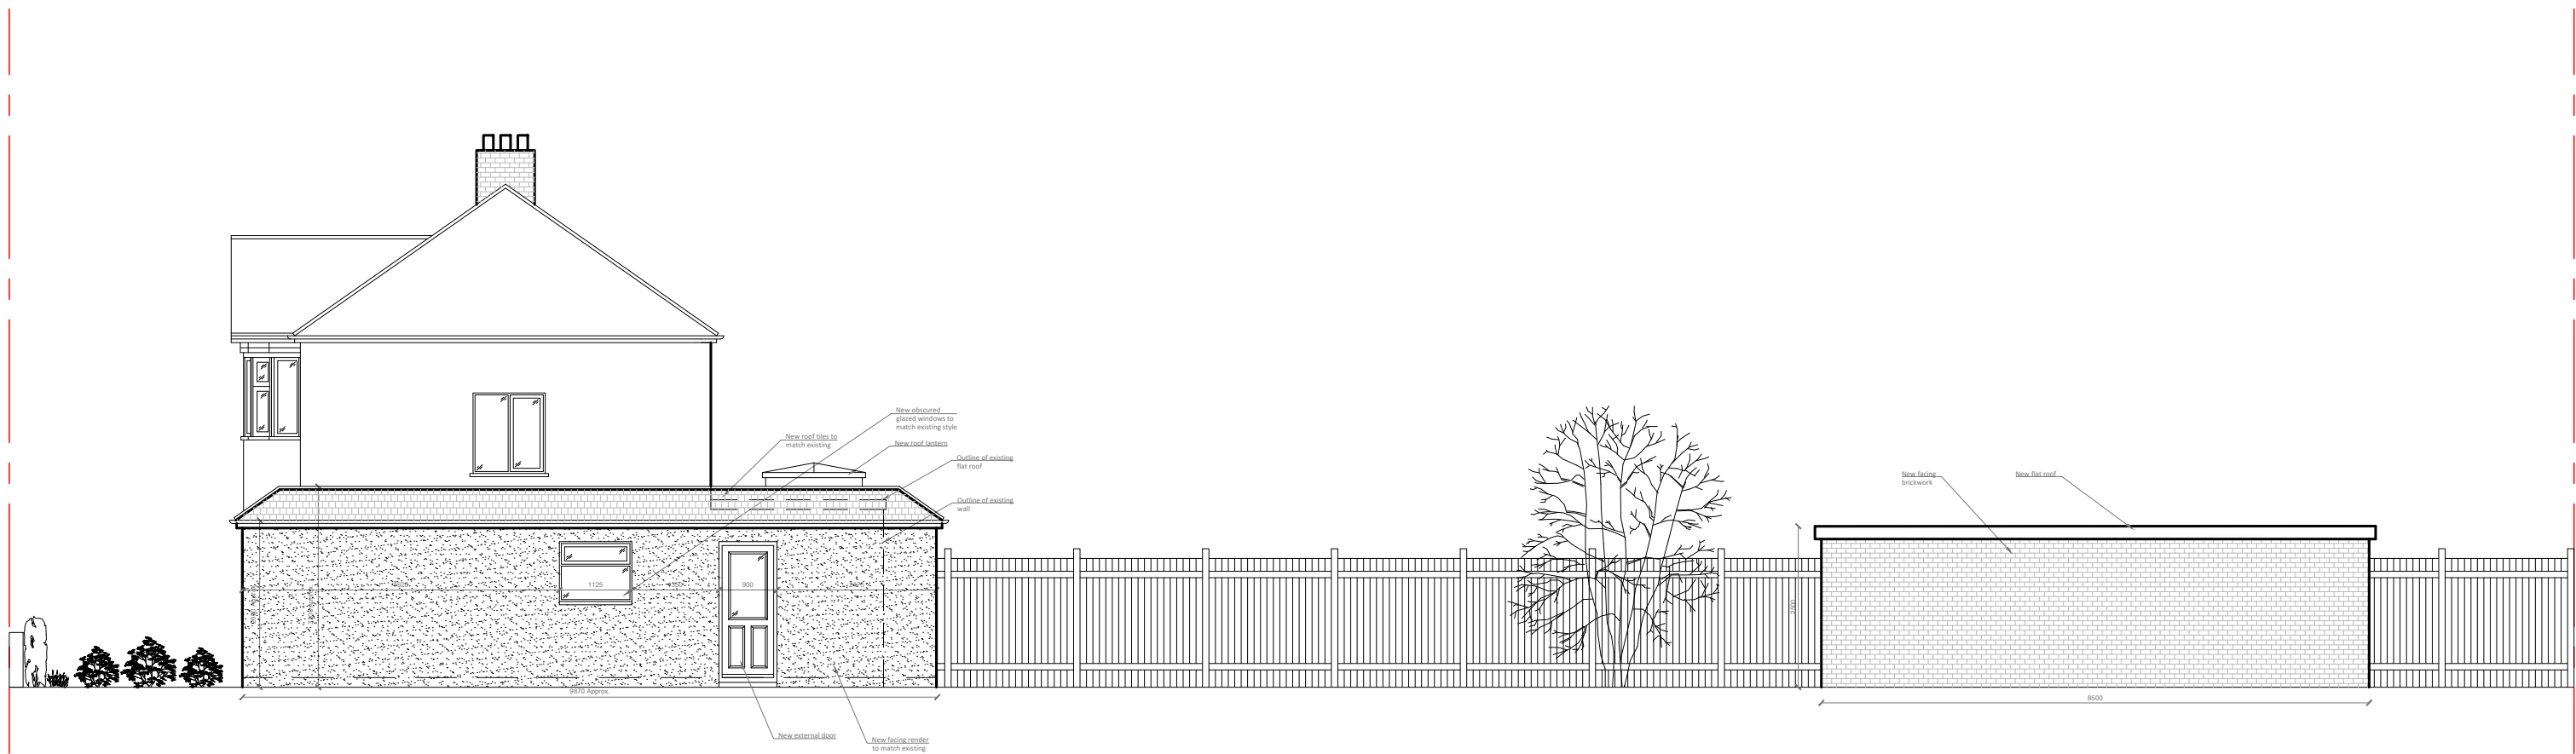


PROPOSED SIDE ELEVATION  
SCALE: 1:100

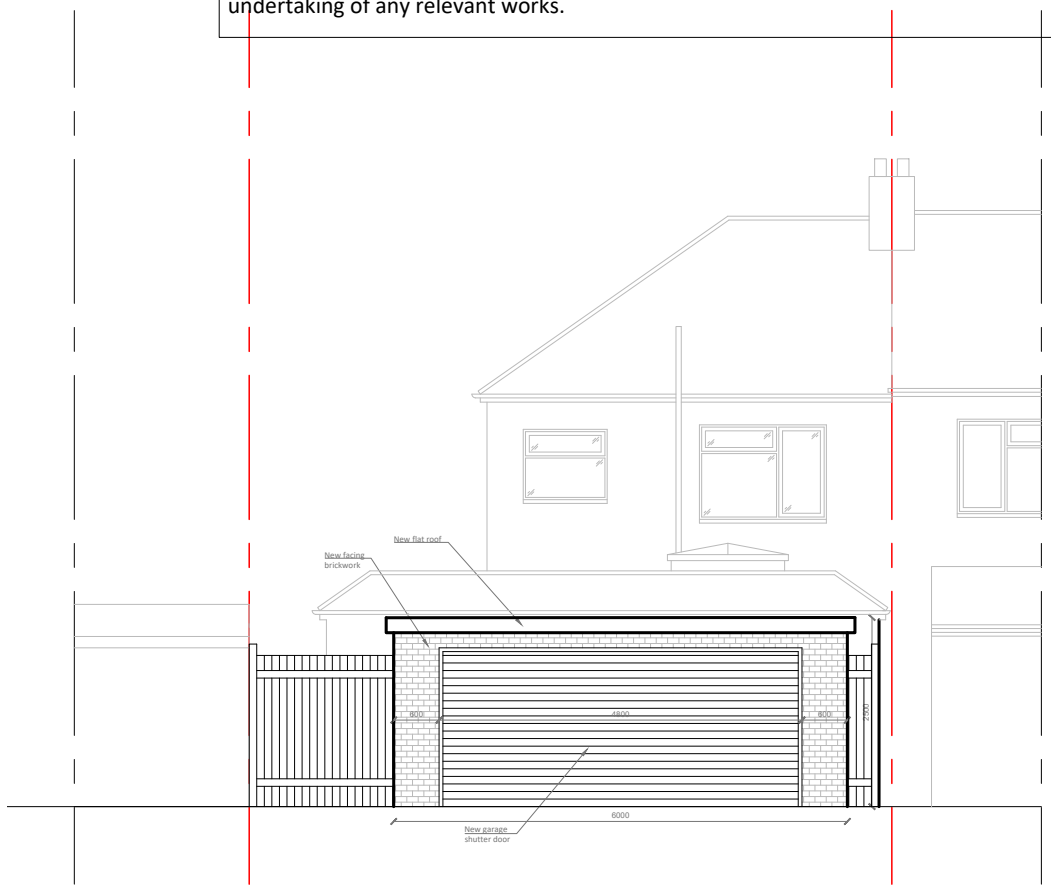


PROPOSED FRONT GARAGE ELEVATION  
SCALE: 1:100

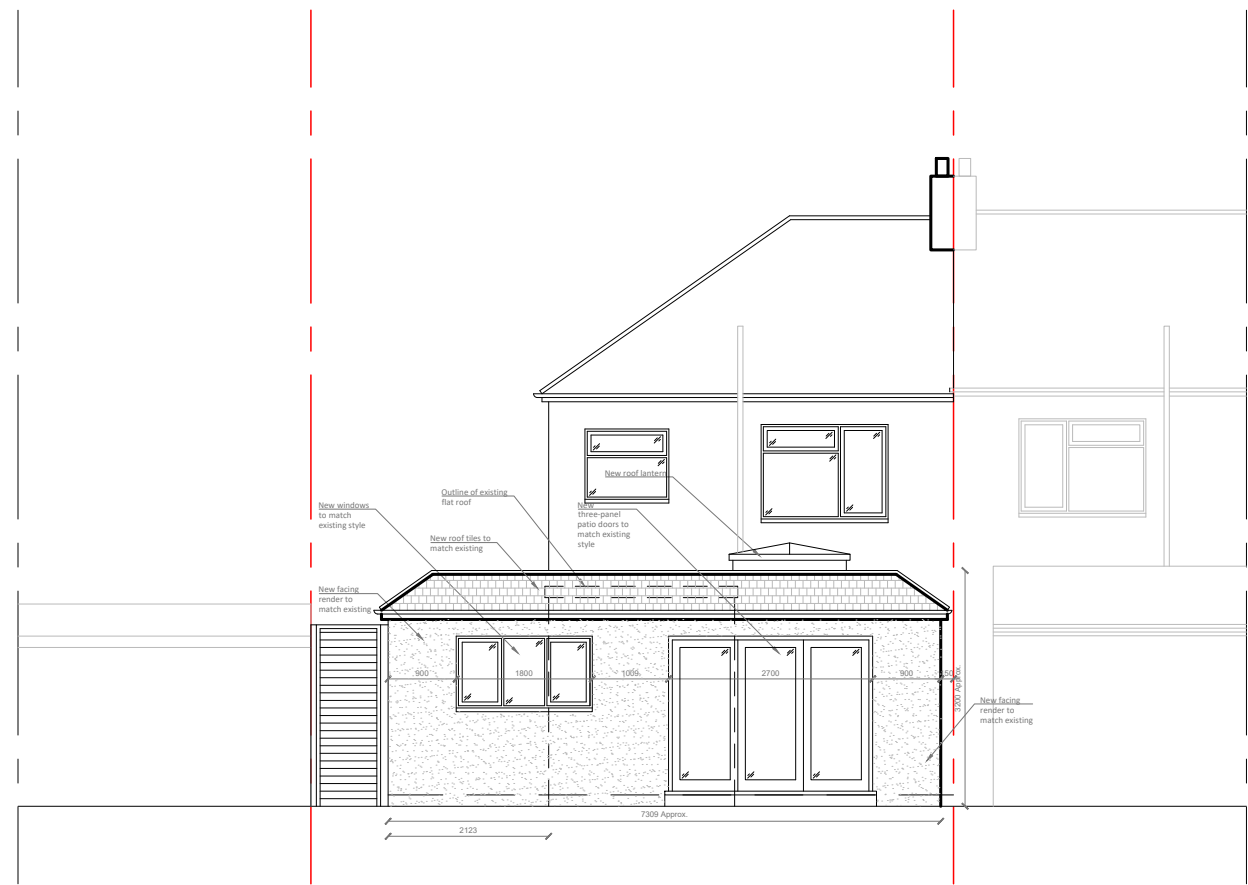


PROPOSED REAR ELEVATION  
SCALE: 1:100

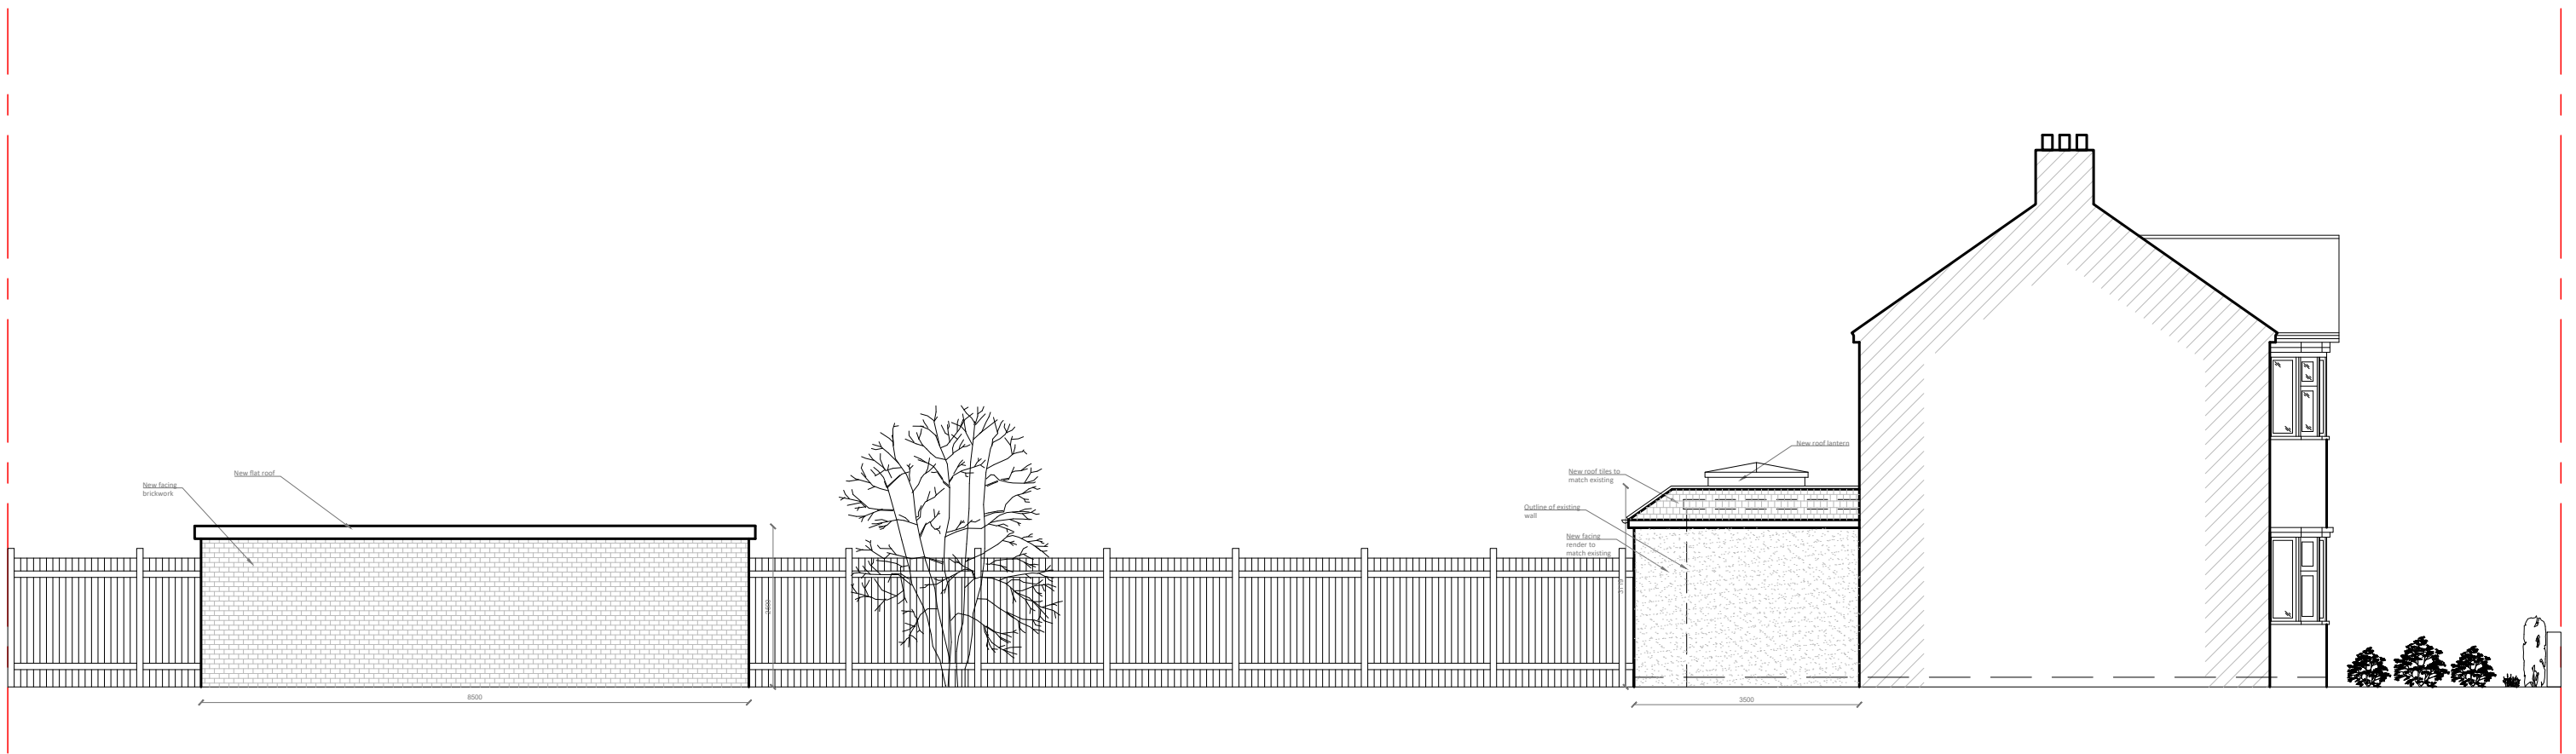


PROPOSED SIDE ELEVATION  
SCALE: 1:100

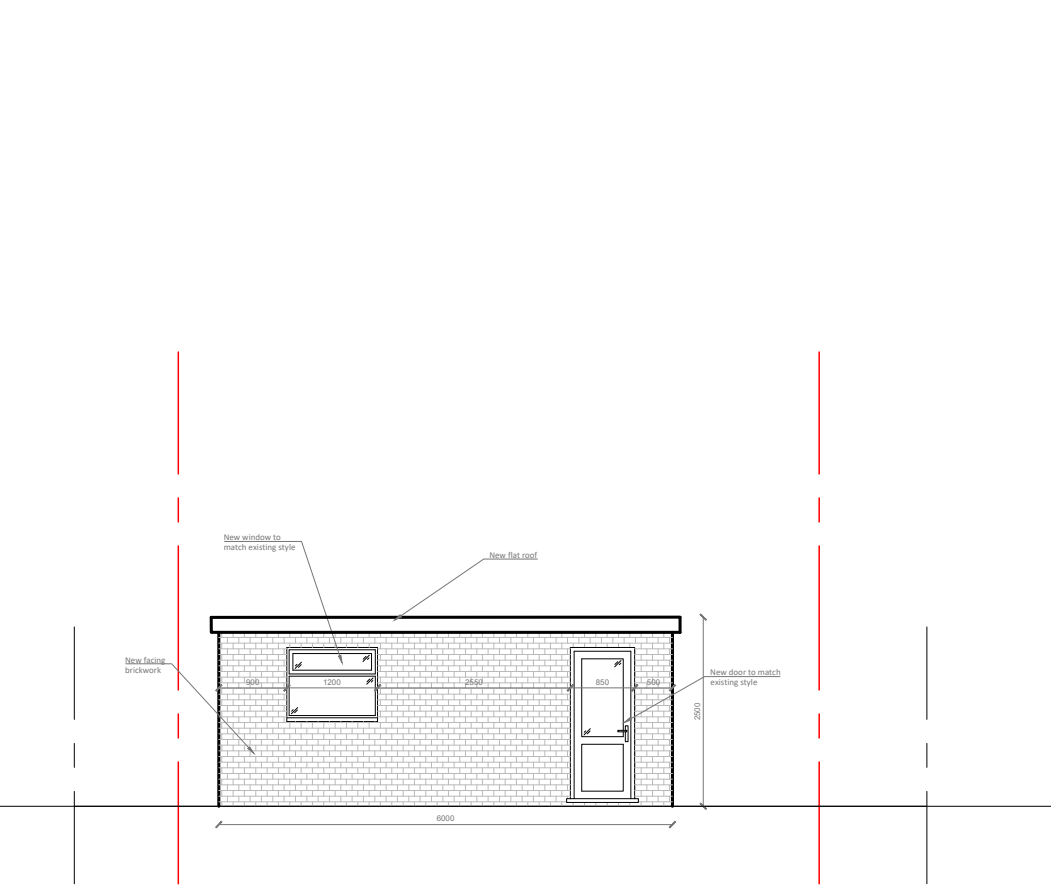


PROPOSED REAR GARAGE ELEVATION  
SCALE: 1:100

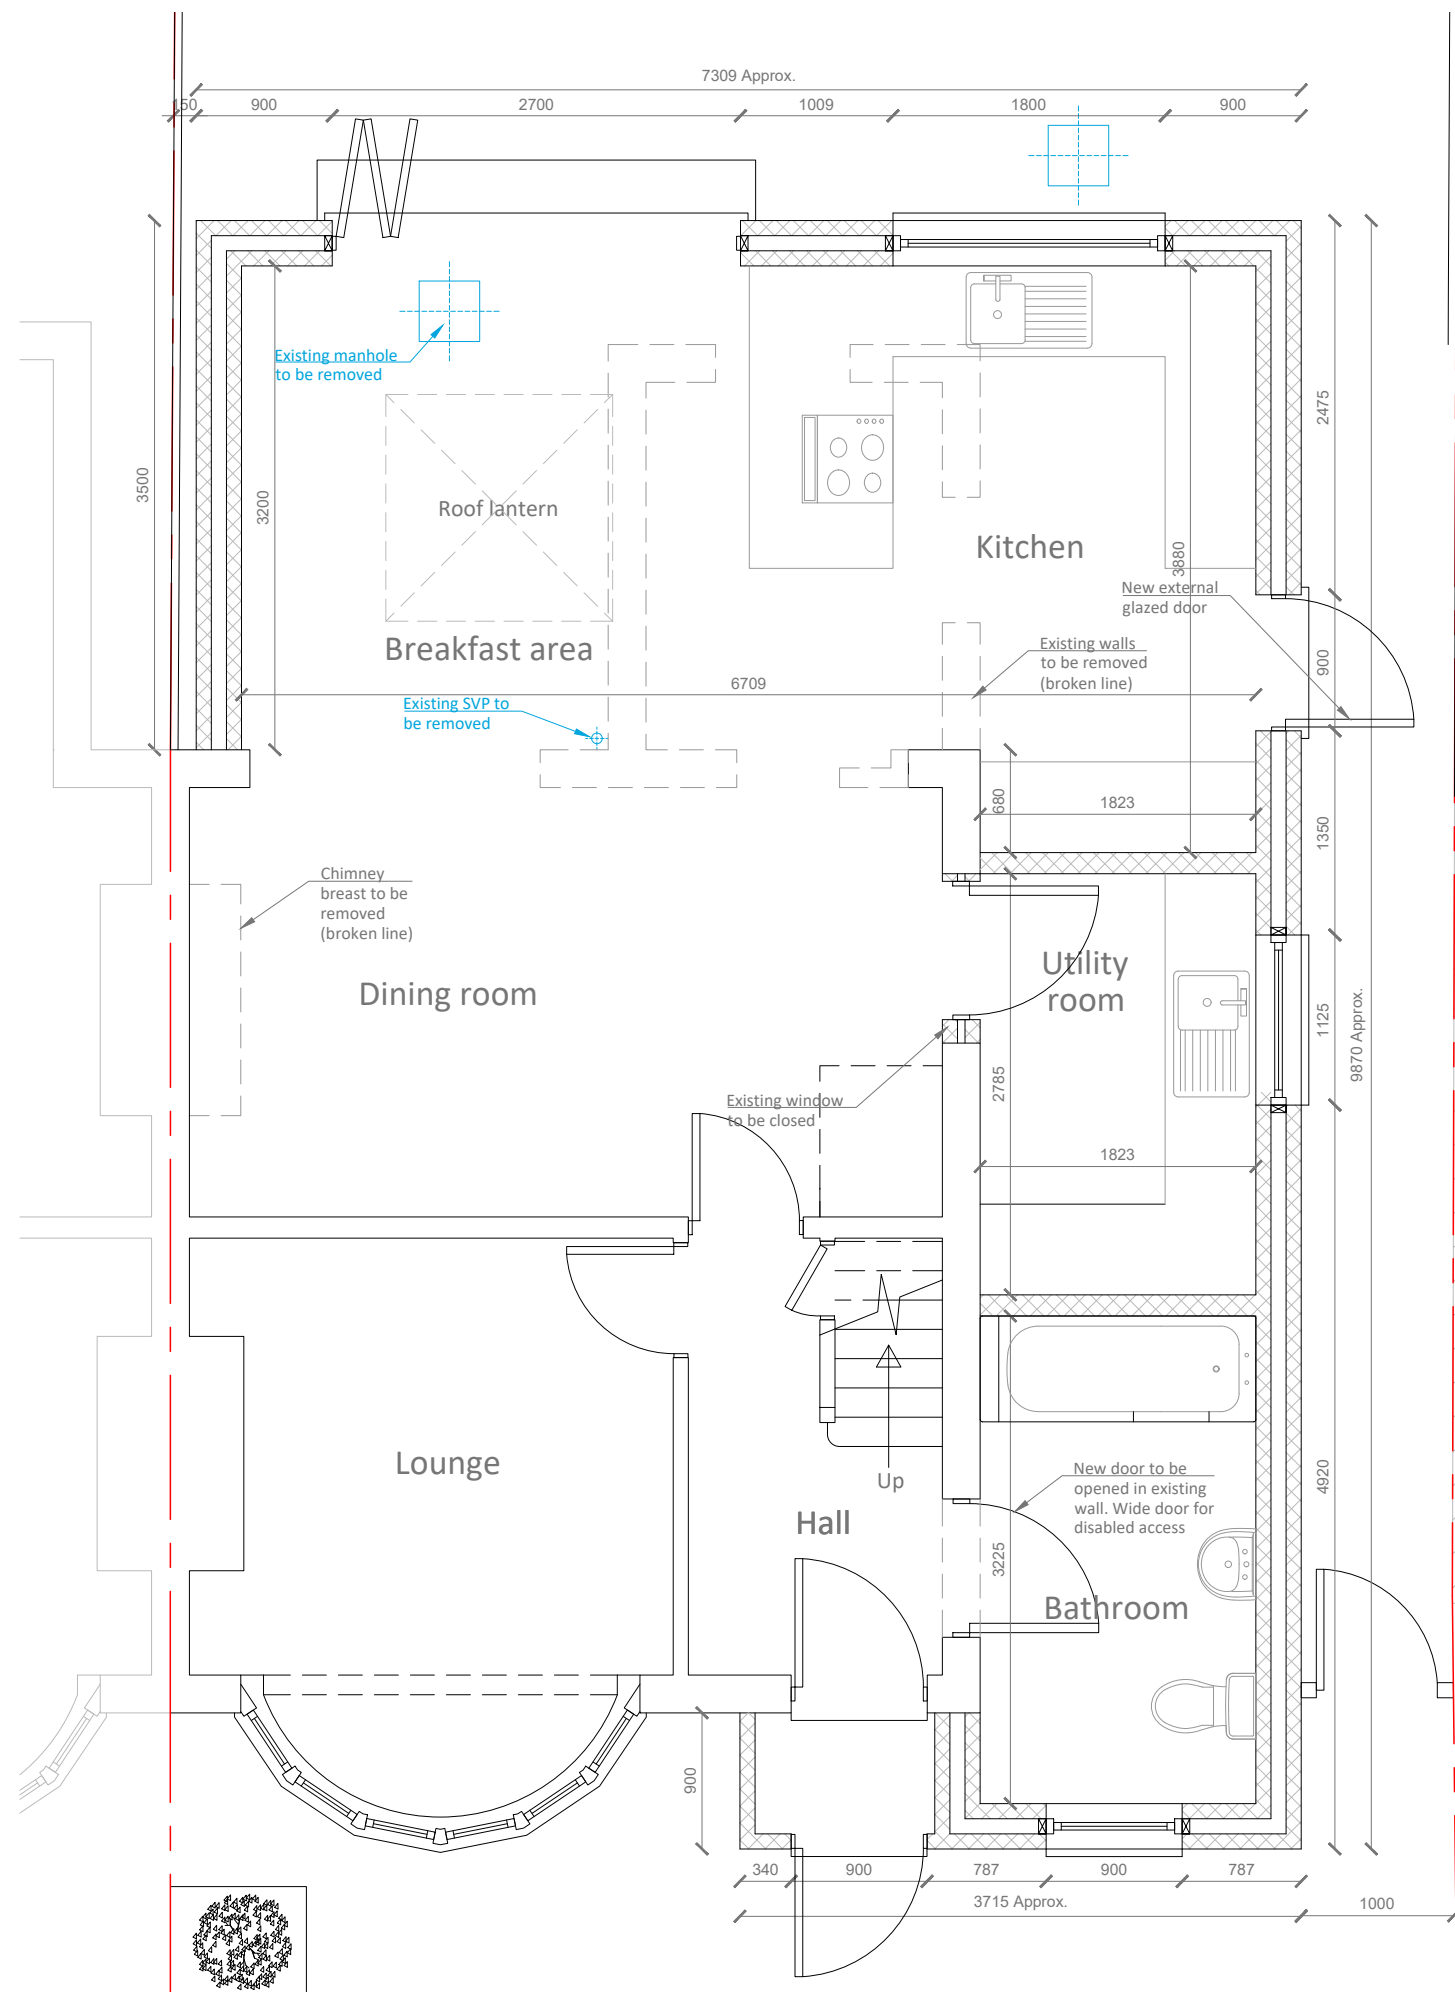


PROPOSED GROUND FLOOR PLAN  
SCALE: 1:50

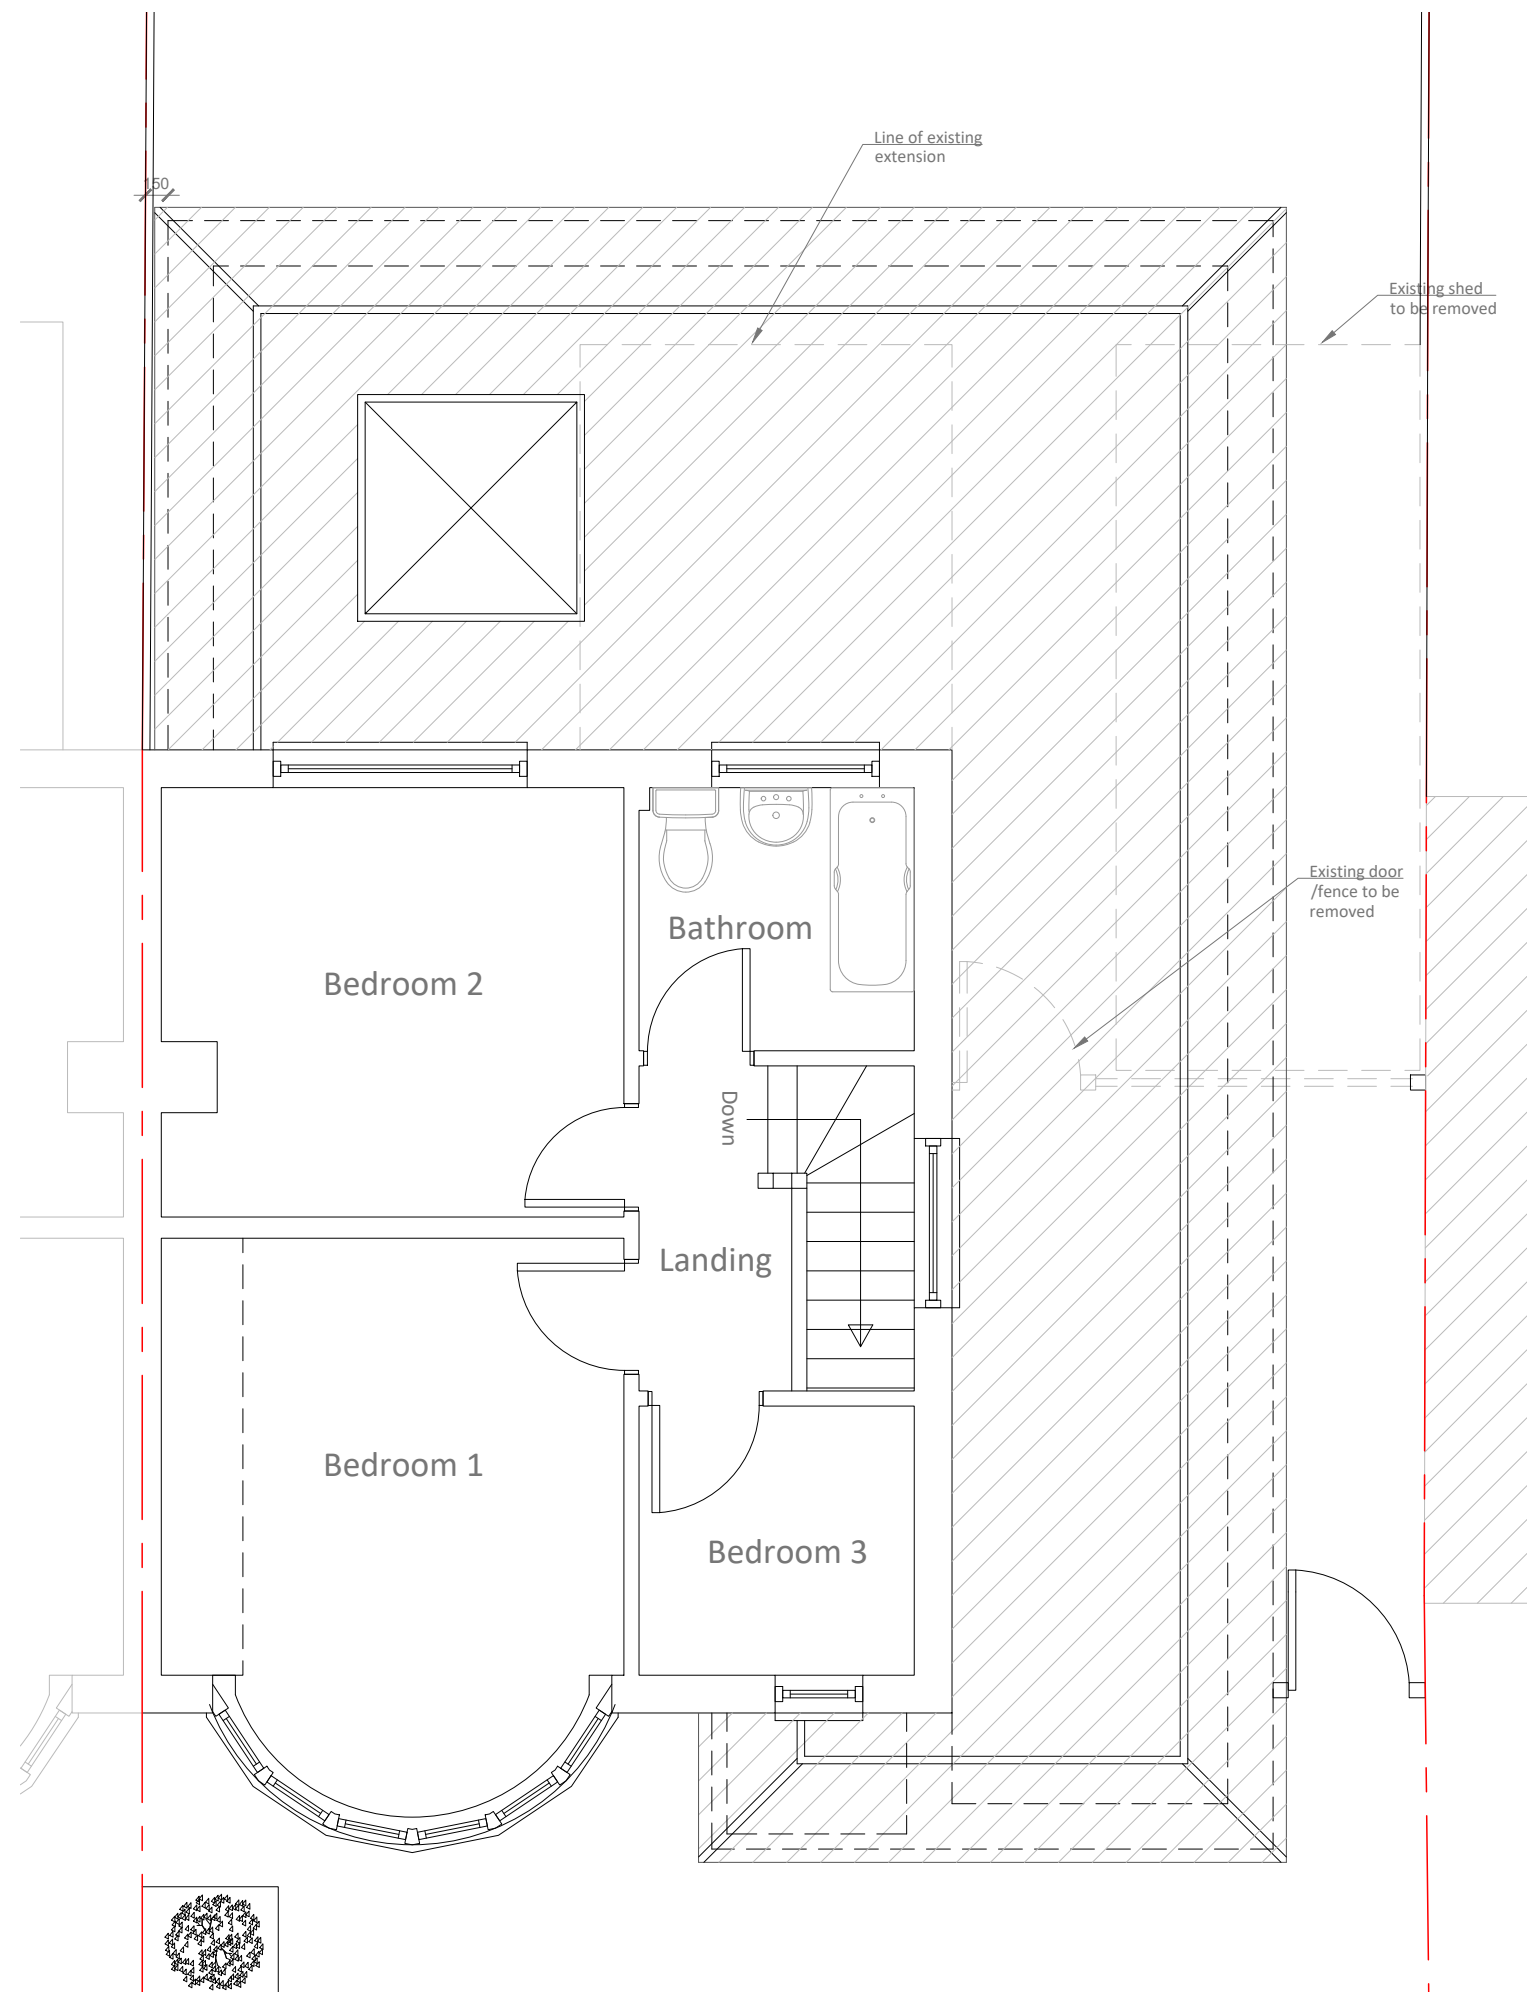

PROPOSED FIRST FLOOR PLAN  
SCALE: 1:50

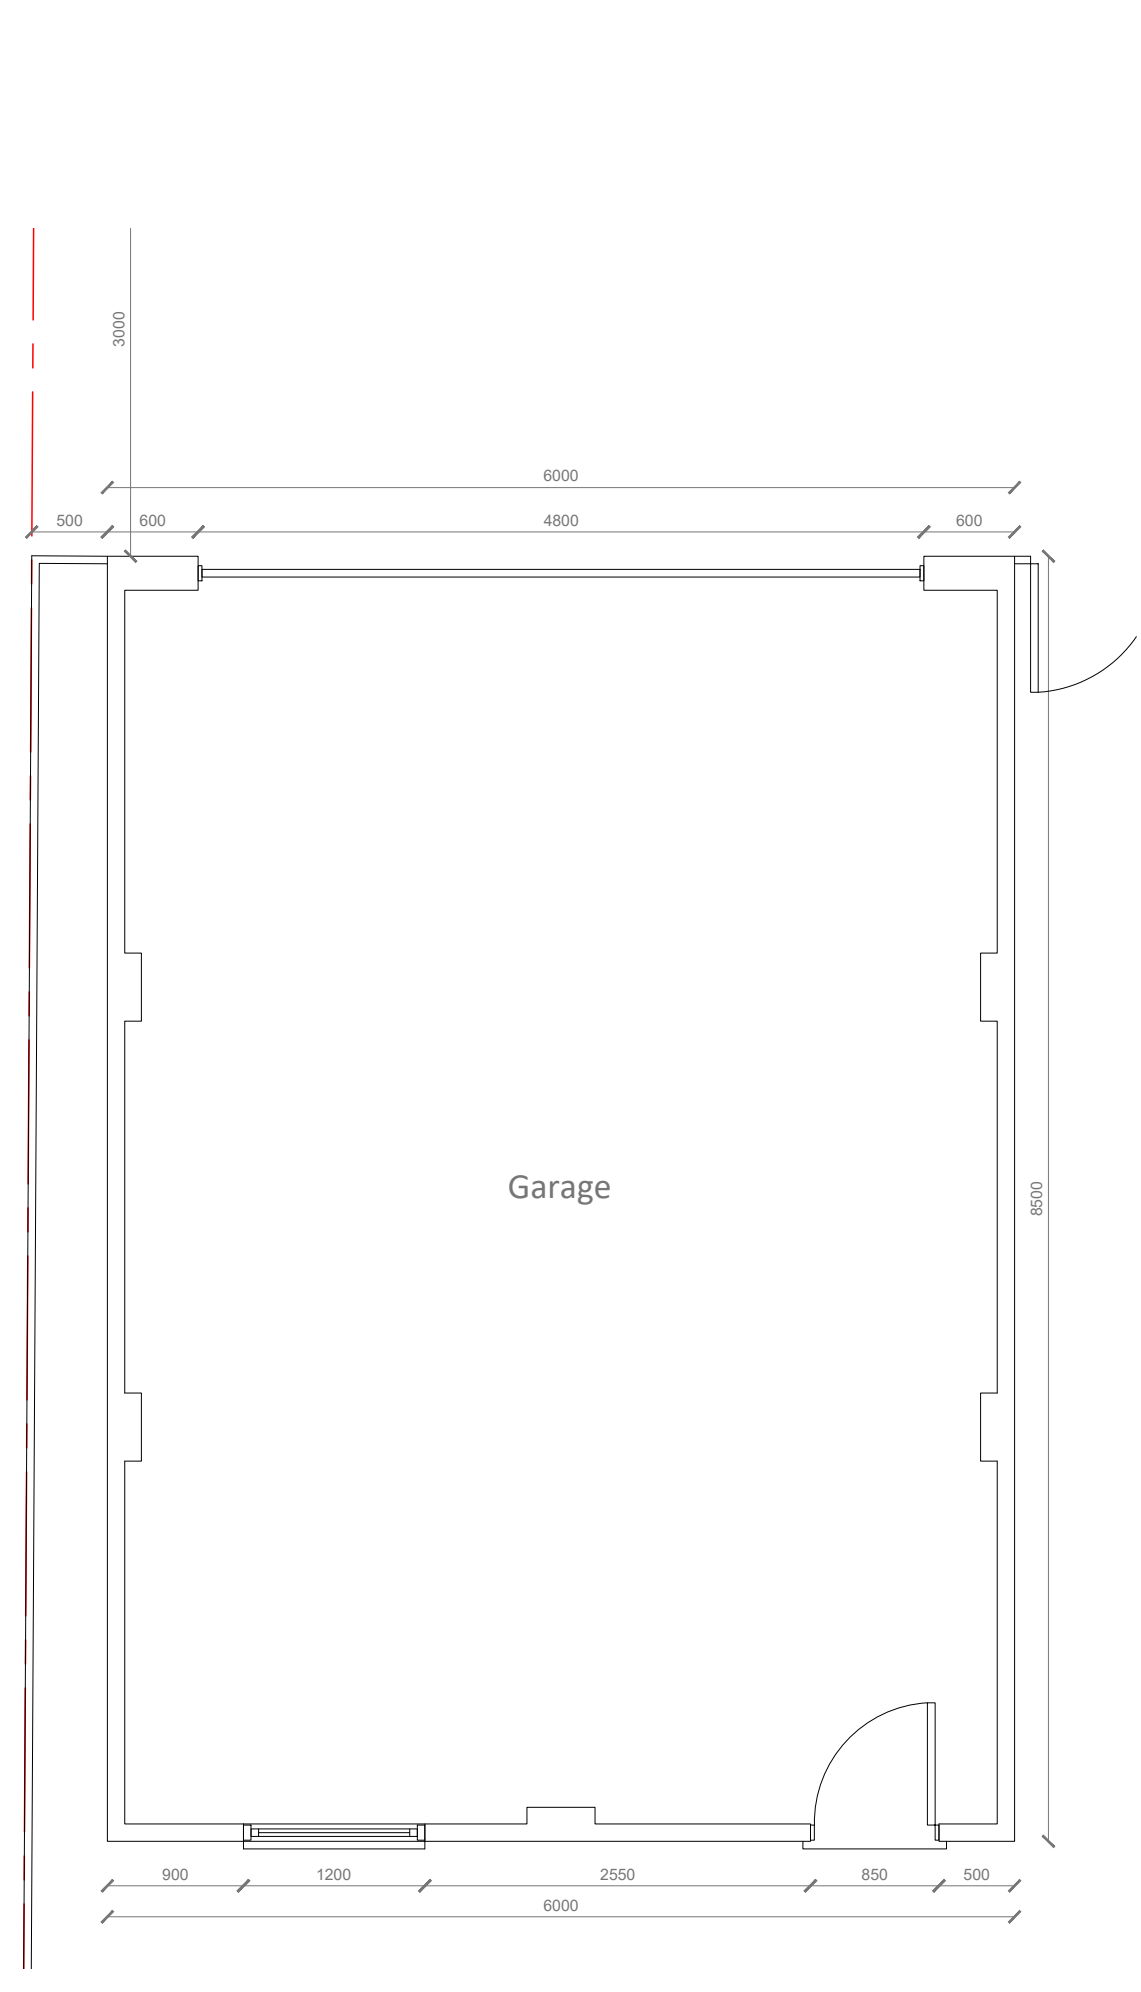


PROPOSED GARAGE PLAN  
SCALE: 1:50

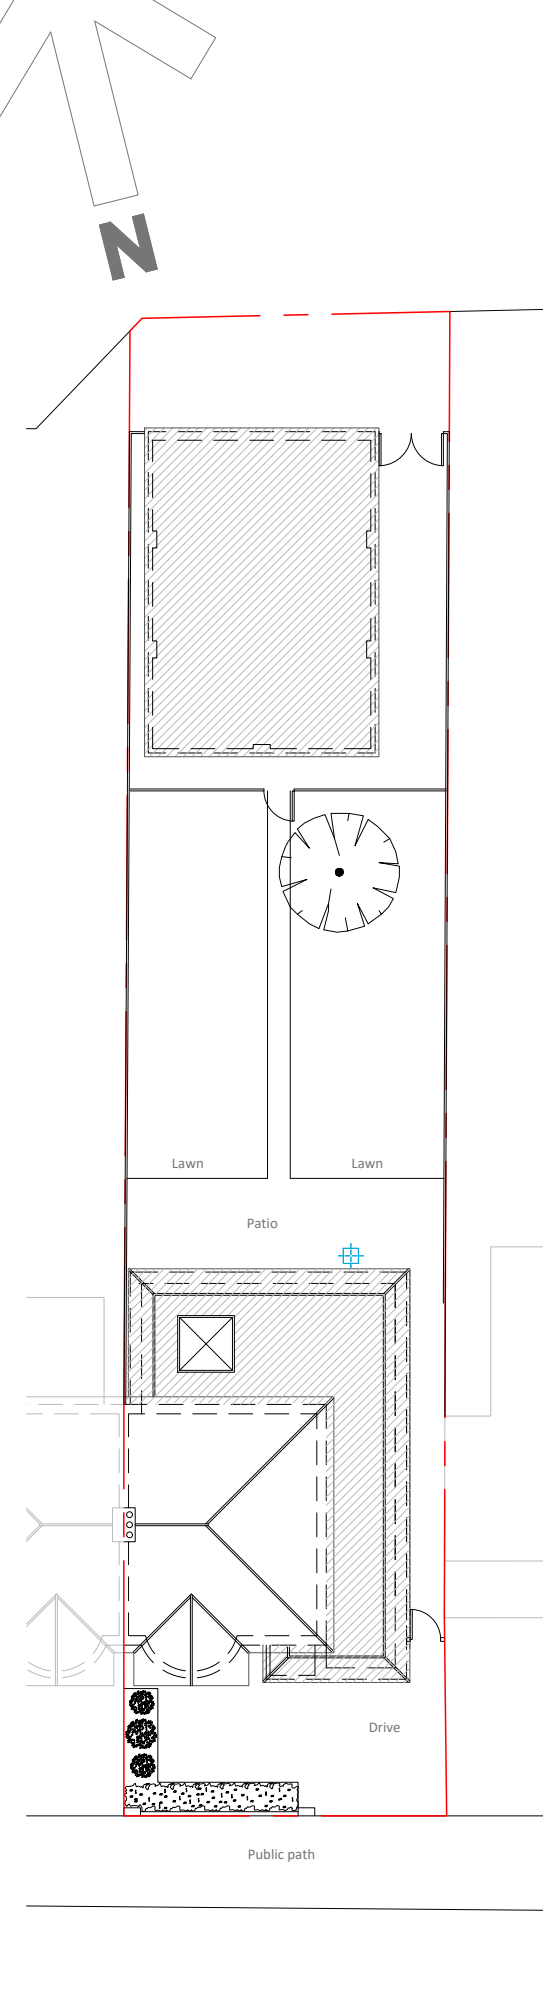

PROPOSED SITE PLAN  
SCALE: 1:200

All Dimensions to be checked on site. Written dimensions to be followed in preference to scaled dimensions, any discrepancies must be reported to Uxbridge Design prior to undertaking of any relevant works.

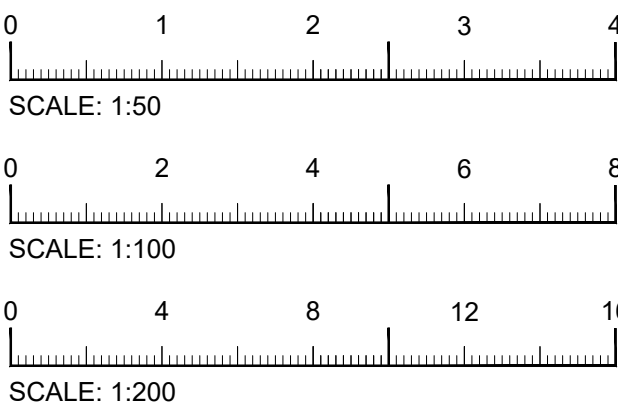

NOTE: ALL DIMENSIONS ARE APPROXIMATE - TO BE CHECKED ON SITE

F	JAN 19	KH	INCREASE GARAGE SIZE
E	JAN 20	KH	ERRORS REVISED
D	DEC 19	KH	CLIENTS REVISIONS
REV	DATE	DRAWN BY	DESCRIPTION

**Uxbridge Design**  
& DETAILING SERVICES

218 Windsor Street, Uxbridge, Middlesex, UB8 1AB  
T. 01895 255791  
E. info@uxbridgedesign.co.uk  
W. www.uxbridgedesign.co.uk

CLIENT Mr and Mrs Lane

PROJECT 59 Flamborough Road, Ruislip  
Middlesex, HA4 0DQ

TITLE Single storey side & rear extension and detached garage  
Proposed property  
Proposed plans and elevations

DATE	SCALE	DRN	DRG NO	REV	
JAN 19	1:50; 1:100 1:200	JEN	18_155_02	F	A1