

## Proposed Extension




## Block Plan

A scale bar marked from 0 to 20 in increments of 5. Below the scale bar is the text "metres 1:500 scale".



## Site Location

A scale bar for 1:1250 scale, 0 to 50 metres. It features a series of vertical tick marks on a horizontal line, with numerical labels at 0, 10, 20, 30, 40, and 50. Below the scale bar, the text 'metres 1:1250 scale' is printed.

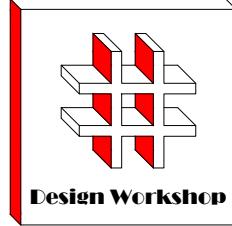

Dimensions to be verified on site  
DO NOT SCALE FROM THIS DRAWING.  
Any areas indicated on this drawing are for guidance  
only. No responsibility is taken for their accuracy.

This drawing is the property of **Design Workshop Consultant Ltd** Copyright is reserved by them and the drawing is issued on the condition that it is not copied, reproduced, retained or disclosed to any unauthorized person, either wholly or in part without the consent in writing of **Design Workshop Consultant Ltd**

Site Address:

16, Bushey Road,  
Hayes,  
UB3 4AS

Title:

## Block and Location Plans

Scale: 1:500, 1:1250

### Paper Size


Rev	Date	Comments

Drawn By: VG

Job Ref: 23120

Date: Oct 2023

Drawing No. LW-01

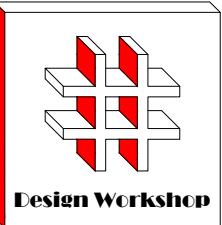

Dimensions to be verified on site  
DO NOT SCALE FROM THIS DRAWING.  
Any areas indicated on this drawing are for guidance only. No responsibility is taken for their accuracy.

This drawing is the property of **Design Workshop Consultant Ltd** Copyright is reserved by them and the drawing is issued on the condition that it is not copied, reproduced, retained or disclosed to any unauthorized person, either wholly or in part without the consent in writing of **Design Workshop Consultant Ltd**

Site Address:

16, Bushey Road,  
Hayes,  
UB3 4AS

Title:

Existing & Proposed Ground Floor  
Plans


Scale: 1:50, 1:100

Paper Size:

A3


Rev Date Comments

Drawn By: VG  
Job Ref: 23120  
Date: Oct 2023  
Drawing No. LW-02

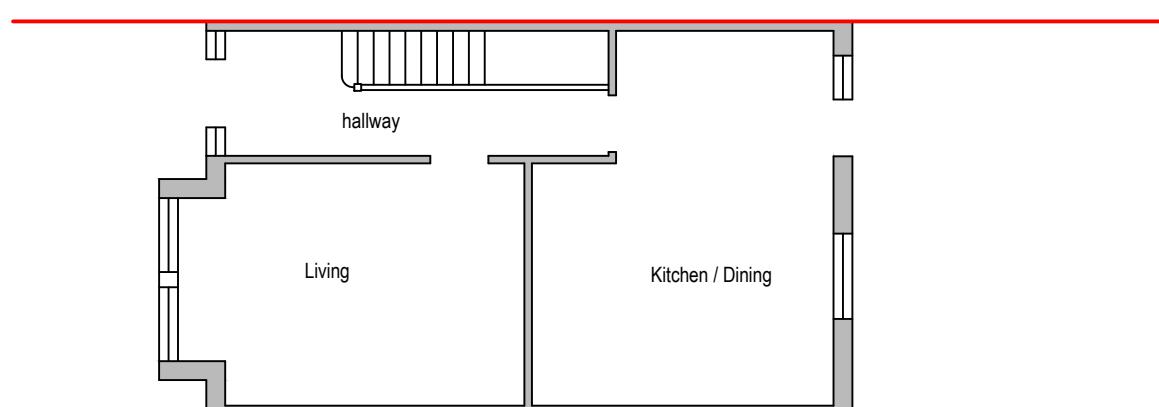


Existing Ground Floor Plan

0 1 2 3 4 5  
metres 1:100 scale

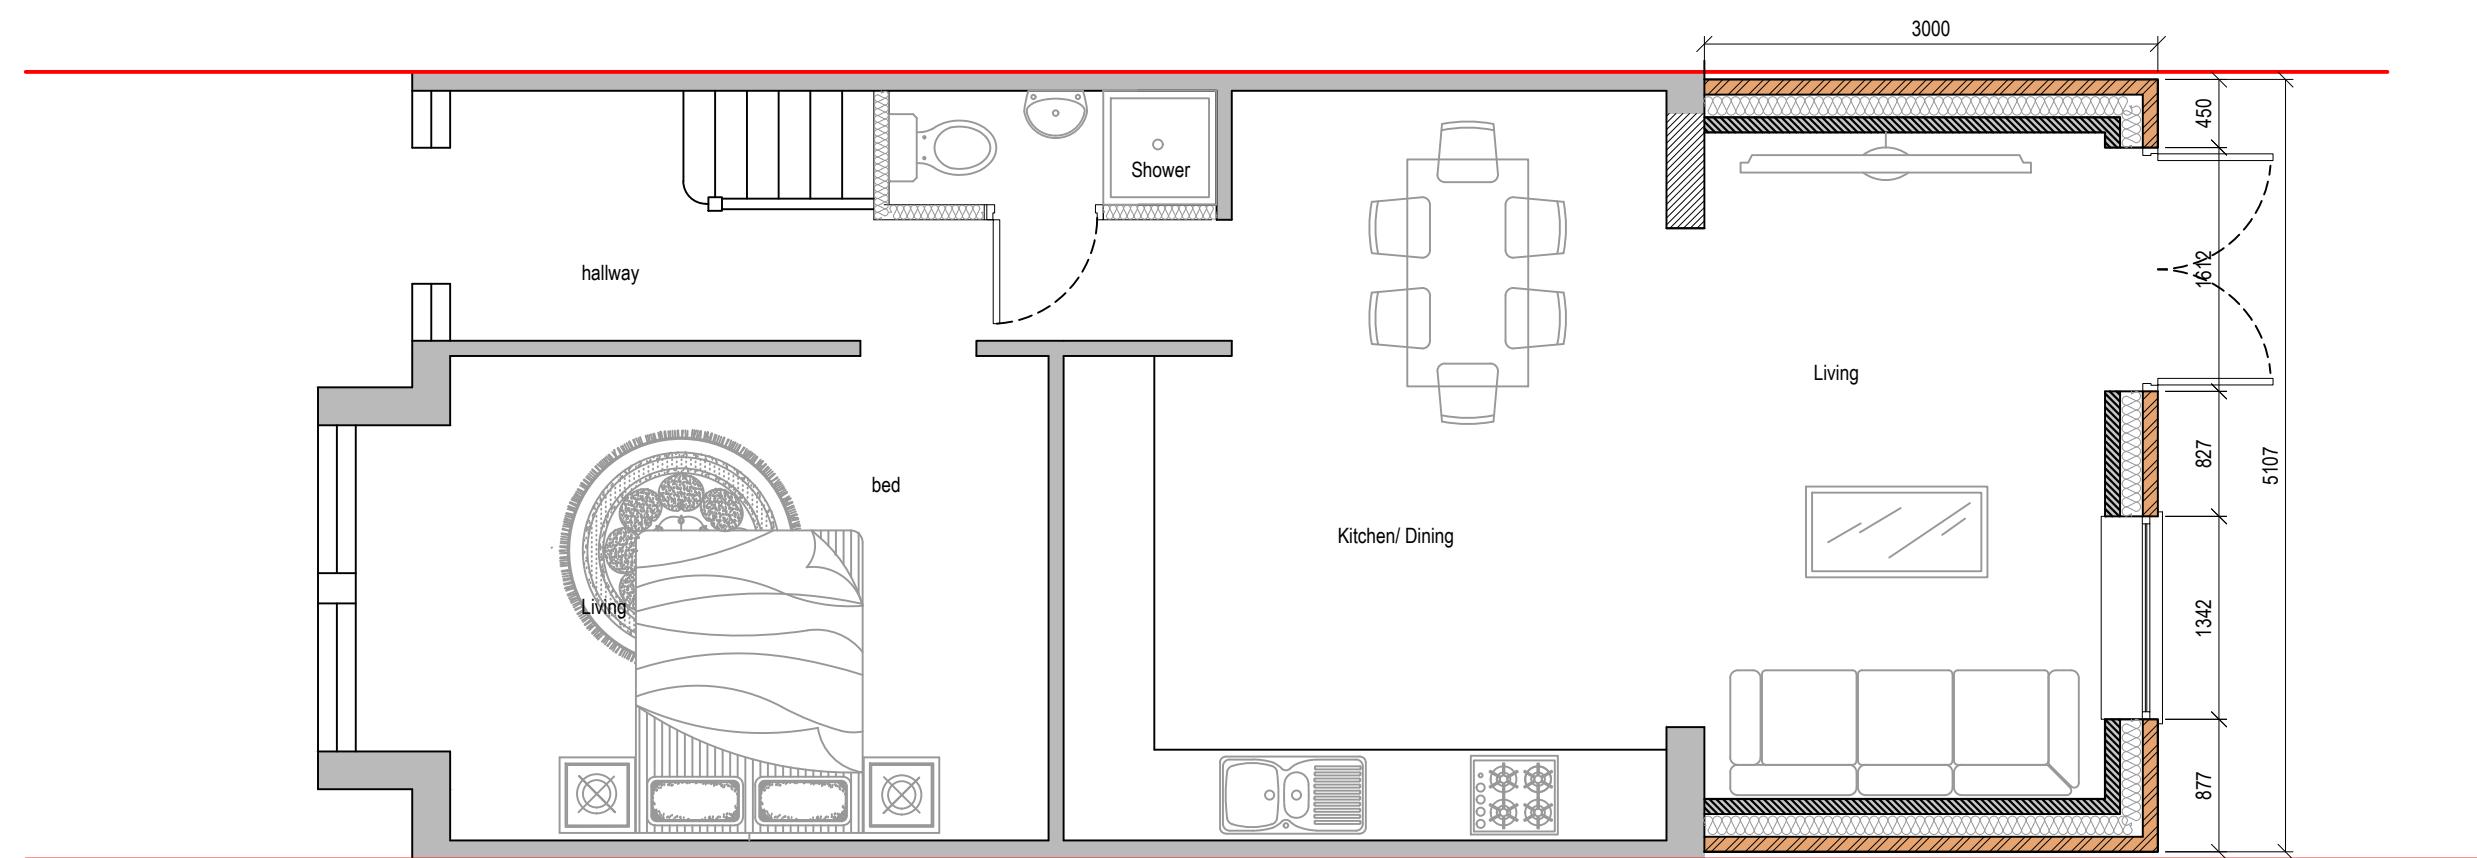

Proposed Ground Floor Plan

0 0.5 1.0 1.5 2.0 2.5  
metres 1:50 scale

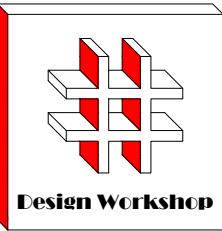

Design Workshop

Dimensions to be verified on site  
DO NOT SCALE FROM THIS DRAWING.  
Any areas indicated on this drawing are for guidance only. No responsibility is taken for their accuracy.

This drawing is the property of **Design Workshop Consultant Ltd**. Copyright is reserved by them and the drawing is issued on the condition that it is not copied, reproduced, retained or disclosed to any unauthorized person, either wholly or in part without the consent in writing of **Design Workshop Consultant Ltd**.

Site Address:

16, Bushey Road,  
Hayes,  
UB3 4AS


Title:

Existing Elevations

Scale: 1:100


Paper Size: A3

Rev	Date	Comments

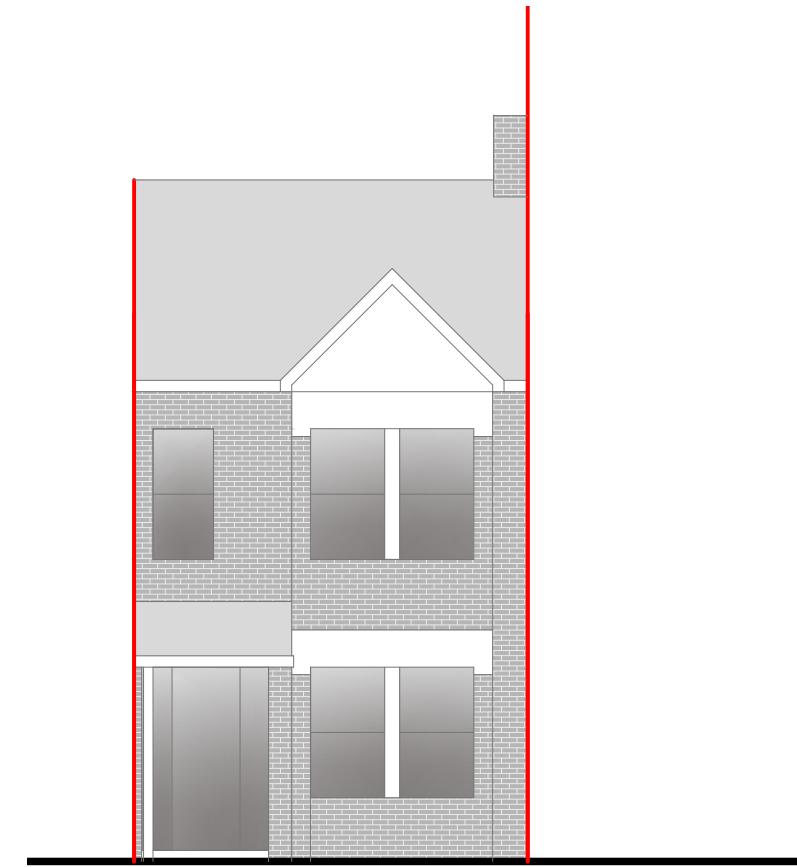


Front Elevation

0 1 2 3 4 5  
metres 1:100 scale

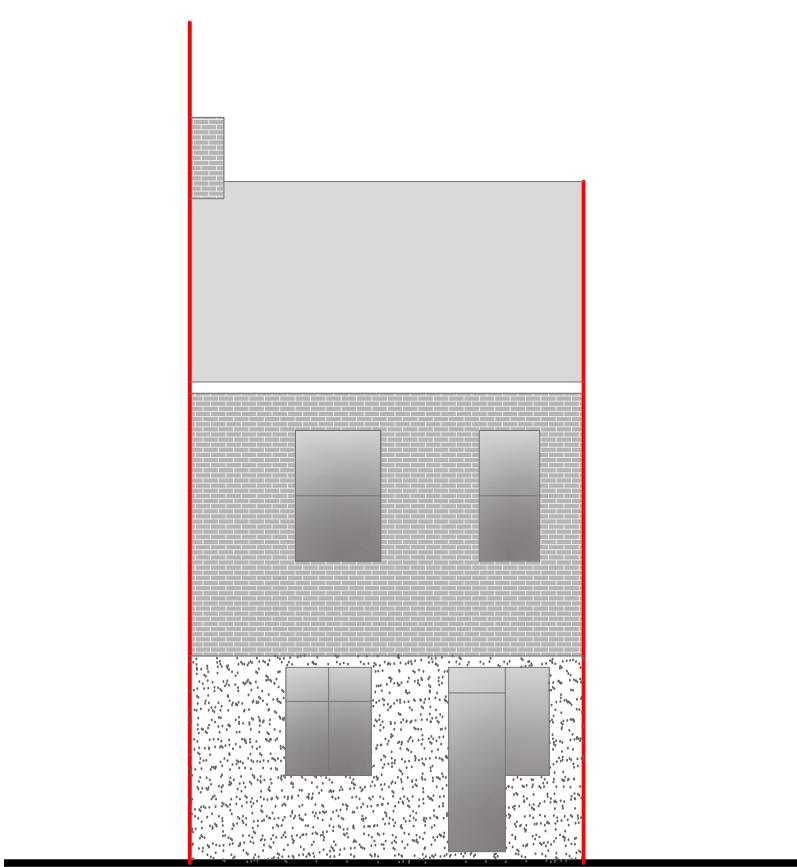


Rear Elevation

0 1 2 3 4 5  
metres 1:100 scale

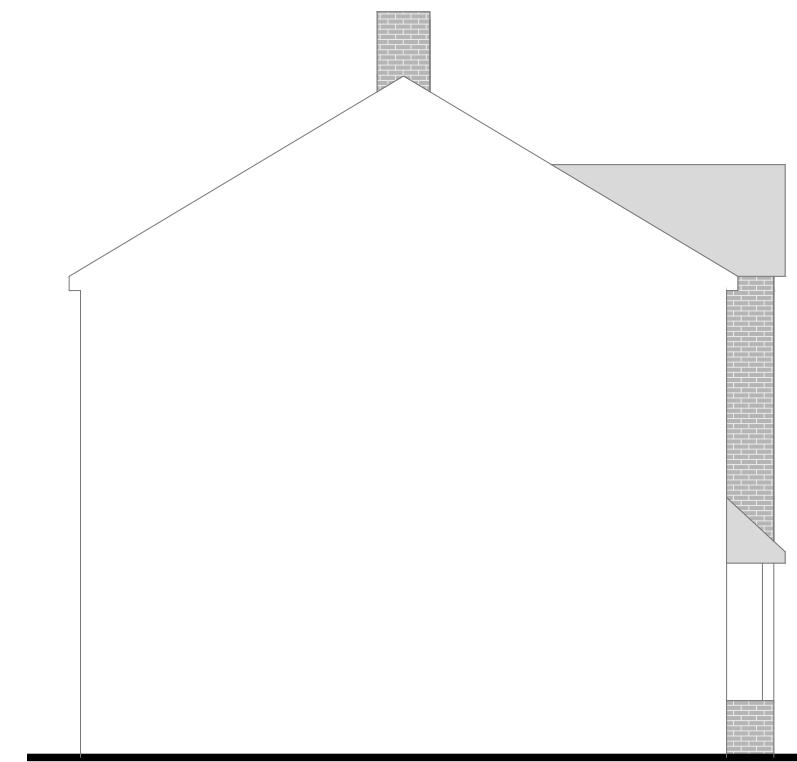

Side Elevation

0 1 2 3 4 5  
metres 1:100 scale

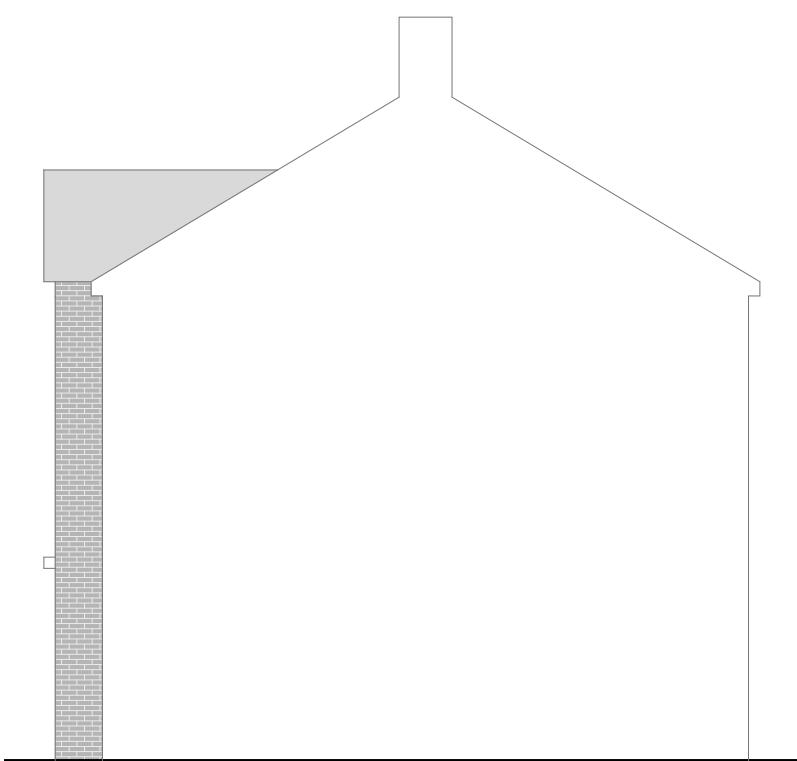

Side Elevation


0 1 2 3 4 5  
metres 1:100 scale

Drawn By: VG

Job Ref: 23120

Date: Oct 2023

Drawing No. LW-03

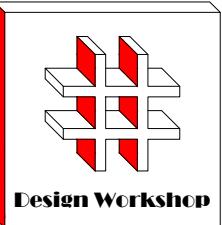

Design Workshop

Dimensions to be verified on site  
DO NOT SCALE FROM THIS DRAWING.  
Any areas indicated on this drawing are for guidance only. No responsibility is taken for their accuracy.

This drawing is the property of **Design Workshop Consultant Ltd**. Copyright is reserved by them and the drawing is issued on the condition that it is not copied, reproduced, retained or disclosed to any unauthorized person, either wholly or in part without the consent in writing of **Design Workshop Consultant Ltd**.

Site Address:

16, Bushey Road,  
Hayes,  
UB3 4AS


Title:

Proposed Elevations

Scale: 1:100

Paper Size: A3

Rev Date Comments

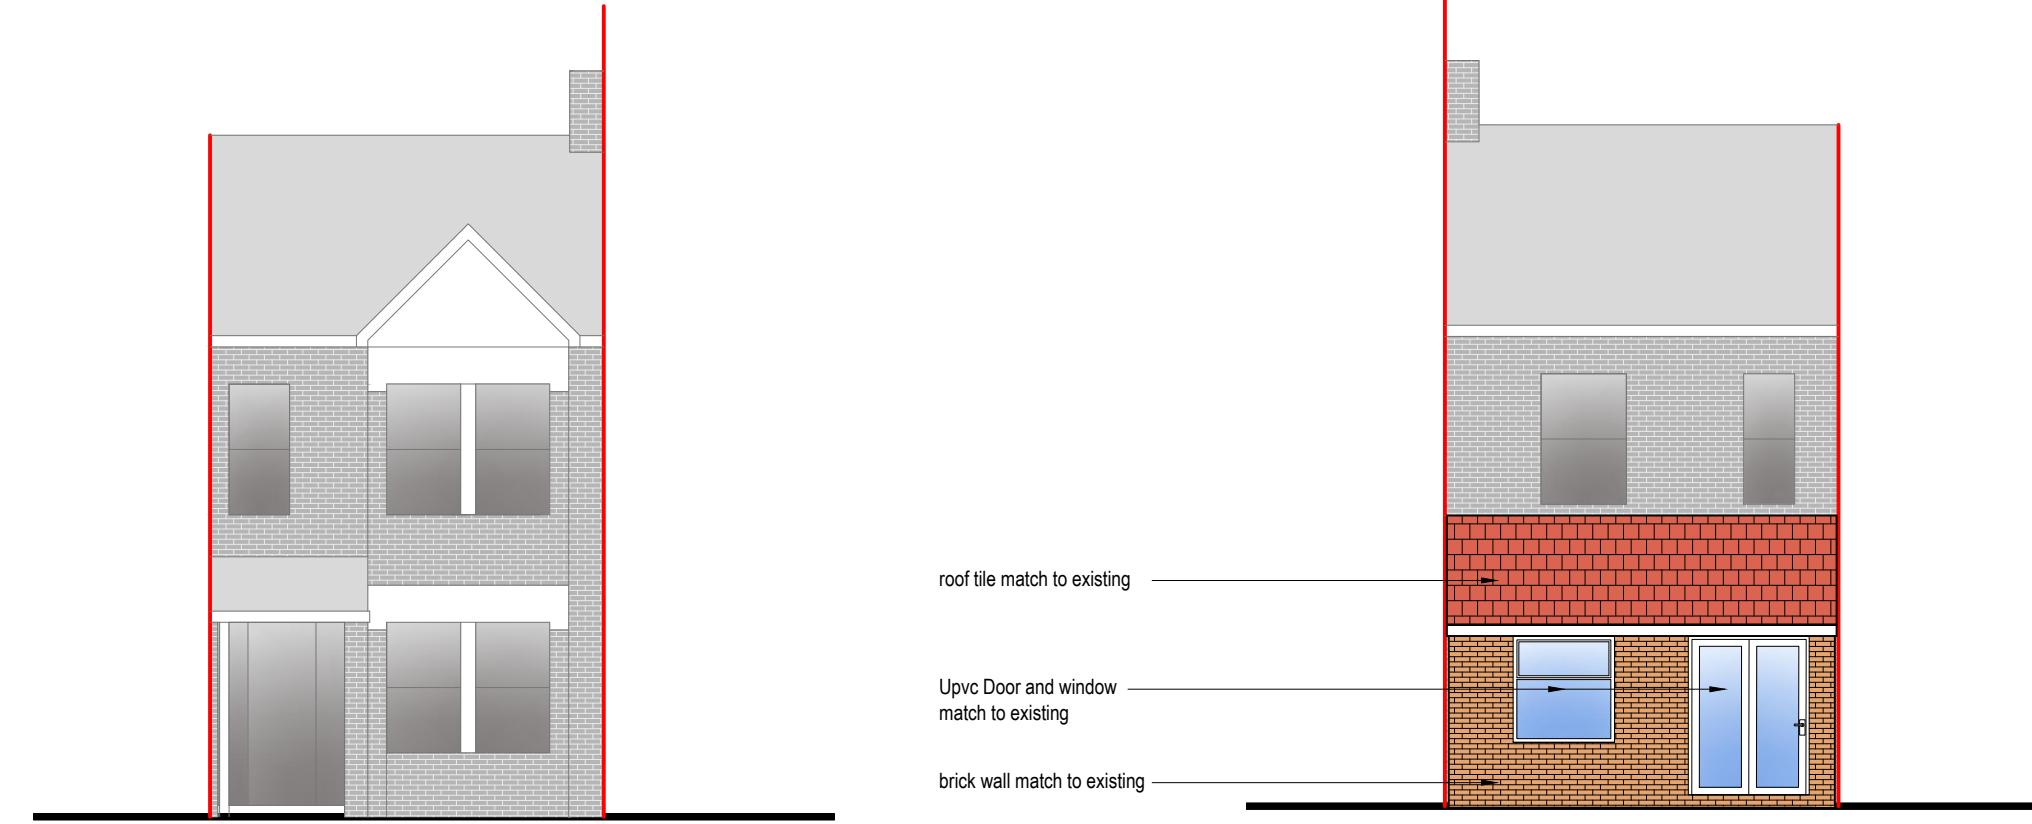


Front Elevation

0 1 2 3 4 5  
metres 1:100 scale

Rear Elevation

0 1 2 3 4 5  
metres 1:100 scale

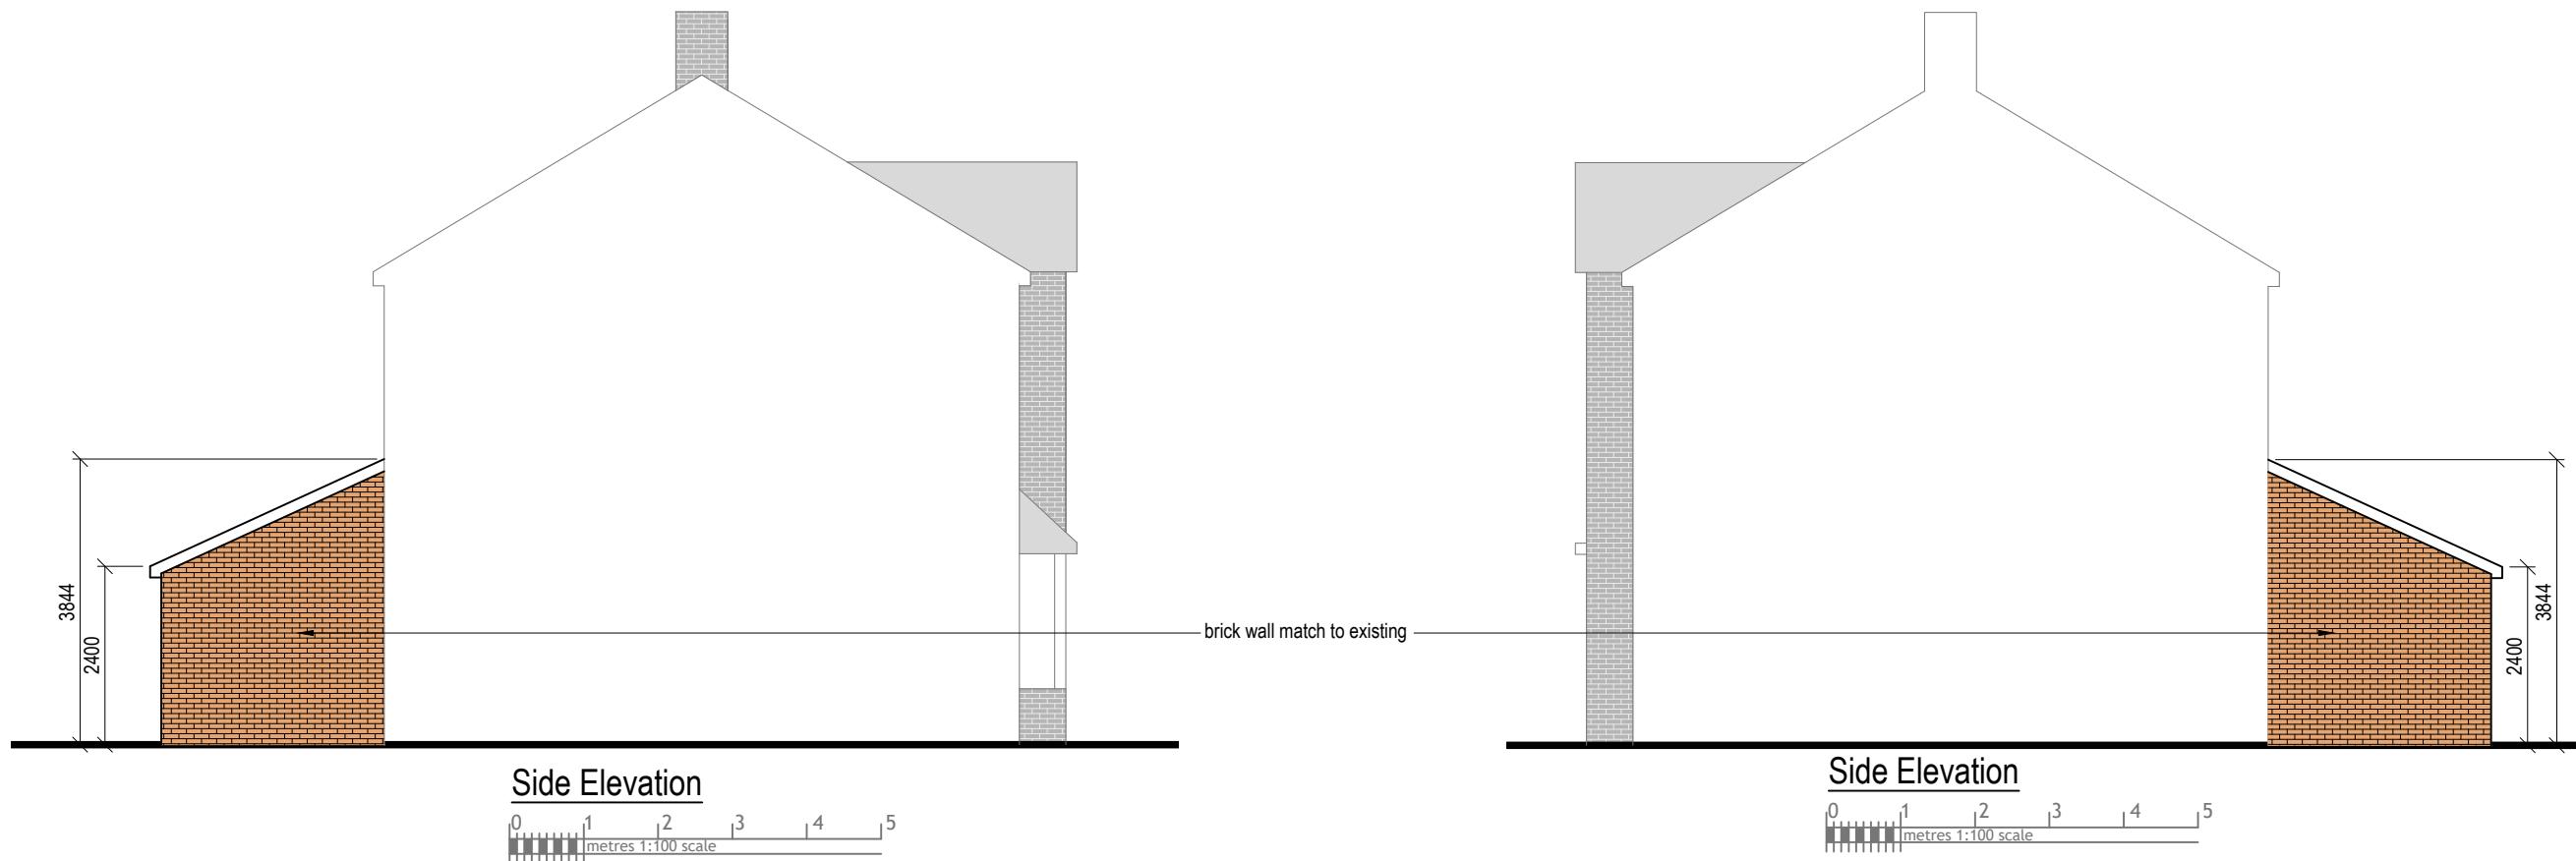

Side Elevation

0 1 2 3 4 5  
metres 1:100 scale

Side Elevation

0 1 2 3 4 5  
metres 1:100 scale

Drawn By: VG

Job Ref: 23120

Date: Oct 2023

Drawing No. LW-04