



Rear Extension :  
Extend Area : **20.70 Sq.M**

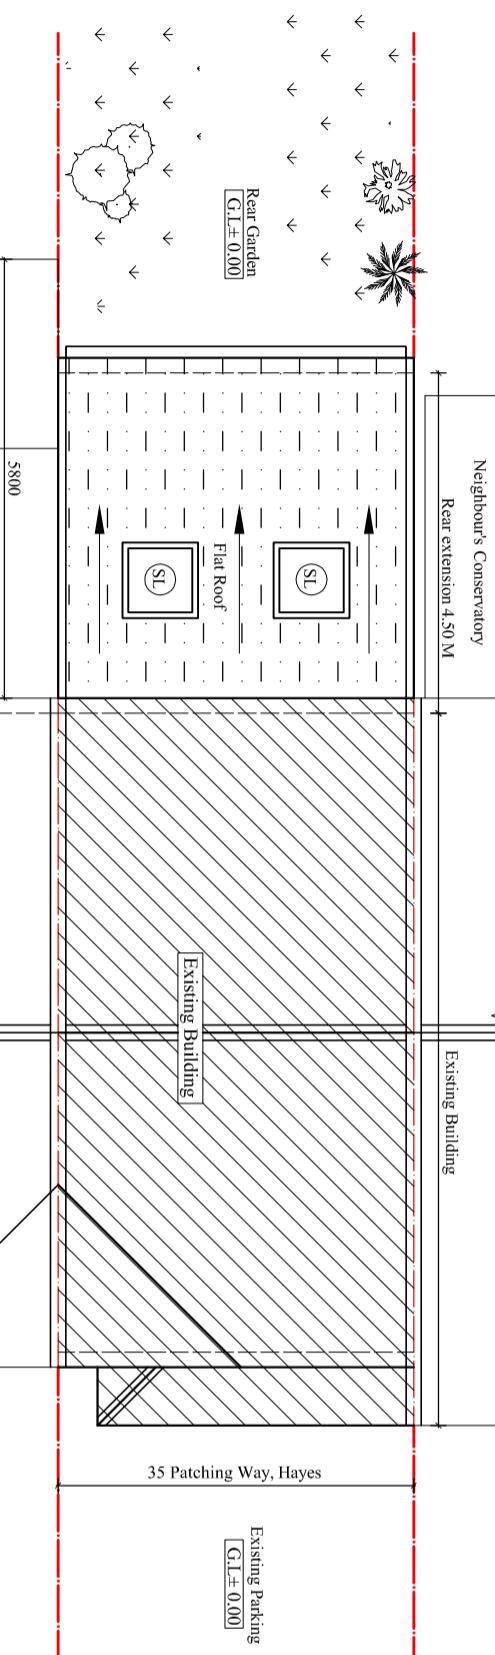

**Proposed Roof Plan**

Scale: 1:100

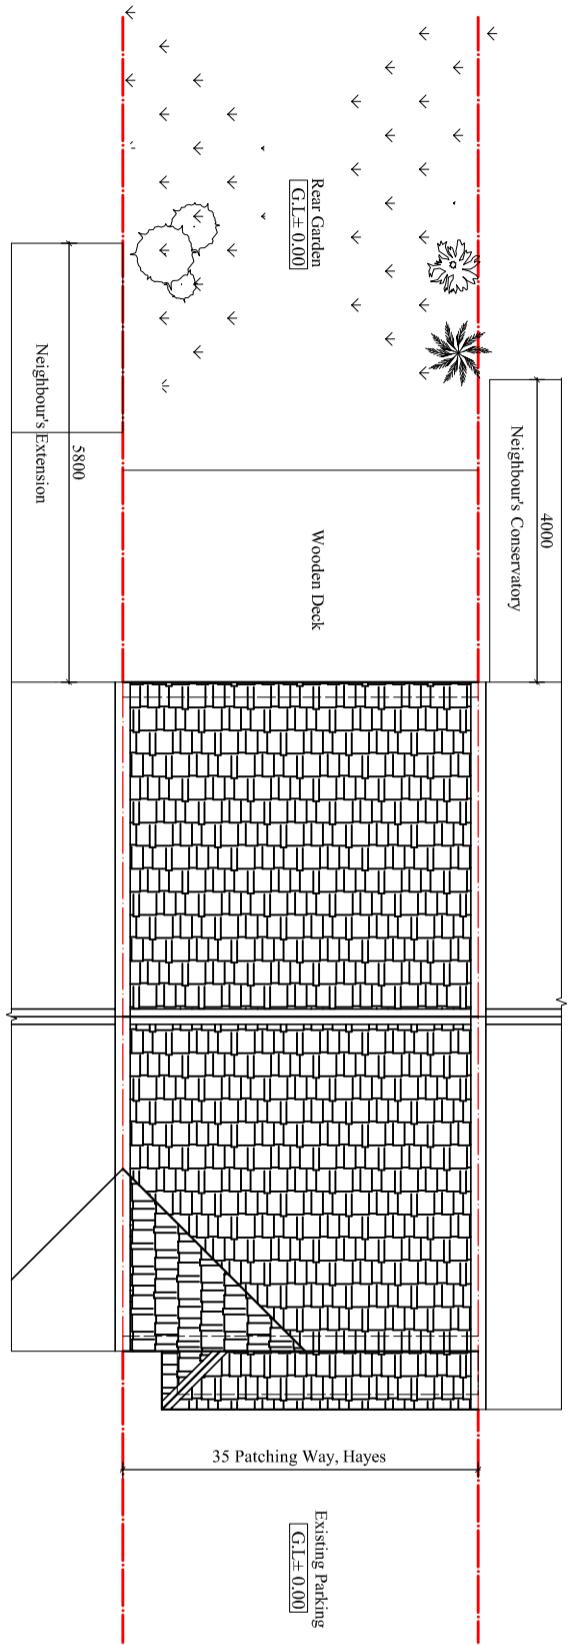

**Existing Roof Plan**

Scale: 1:100

**Client:**  
**Mrs. Sushma Poudel.**

**Project:**

Proposed Single storey Rear Extension with  
Flat Roof over two Rooflights.

**Location:**  
35 Patching Way, Hayes,  
Middlesex, UB4 9YD.

**Status:**  
**PLANNING**

**Title:**  
Existing and Proposed Roof plans

Drawn by: <b>L.P</b>	Str. Er. ---	Checked by: <b>R.K</b>
Project no: <b>BAL-1756</b>	Sheet Size <b>A3</b>	Sheet no.
Date: 11/06/2024	Scale: 1:100	<b>02</b>