

Contact:  
Email: rabinkhadda@hotmail.co.uk,  
Cell: 044 + 078 3293 8374  
Web site: www.bluearchdesign.co.uk

Notes:  
© 2024 Blue Architecture Limited.  
All rights reserved.  
All drawings are for the purpose of gaining  
Planning Permission approval only.  
All written dimensions to be taken in  
preferences to scaled dimensions.

Rear Extension :  
Extend Area : 20/70 Sq.M

Rev.	Description	By	Ckd	Date
01.	Reara Roof light change into flat	L.p	R.k	09/08/24

Client:  
**Mrs. Sushma Poudel.**

**Project:**  
Proposed Single storey Rear Extension with  
Flat Roof over two Rooflights.

**Location:**  
35 Patching Way, Hayes,  
Middlesex, UB4 9YD.

**Status:**  
PLANNING



**Title:**  
Existing and Proposed Elevations-2

Drawn by: L.p Str. Er. Checked by: R.k


Project no: B.AL-1756 Sheet Size A3 Sheet no.

Date: 11/06/2024 Scale: 1:100


4R

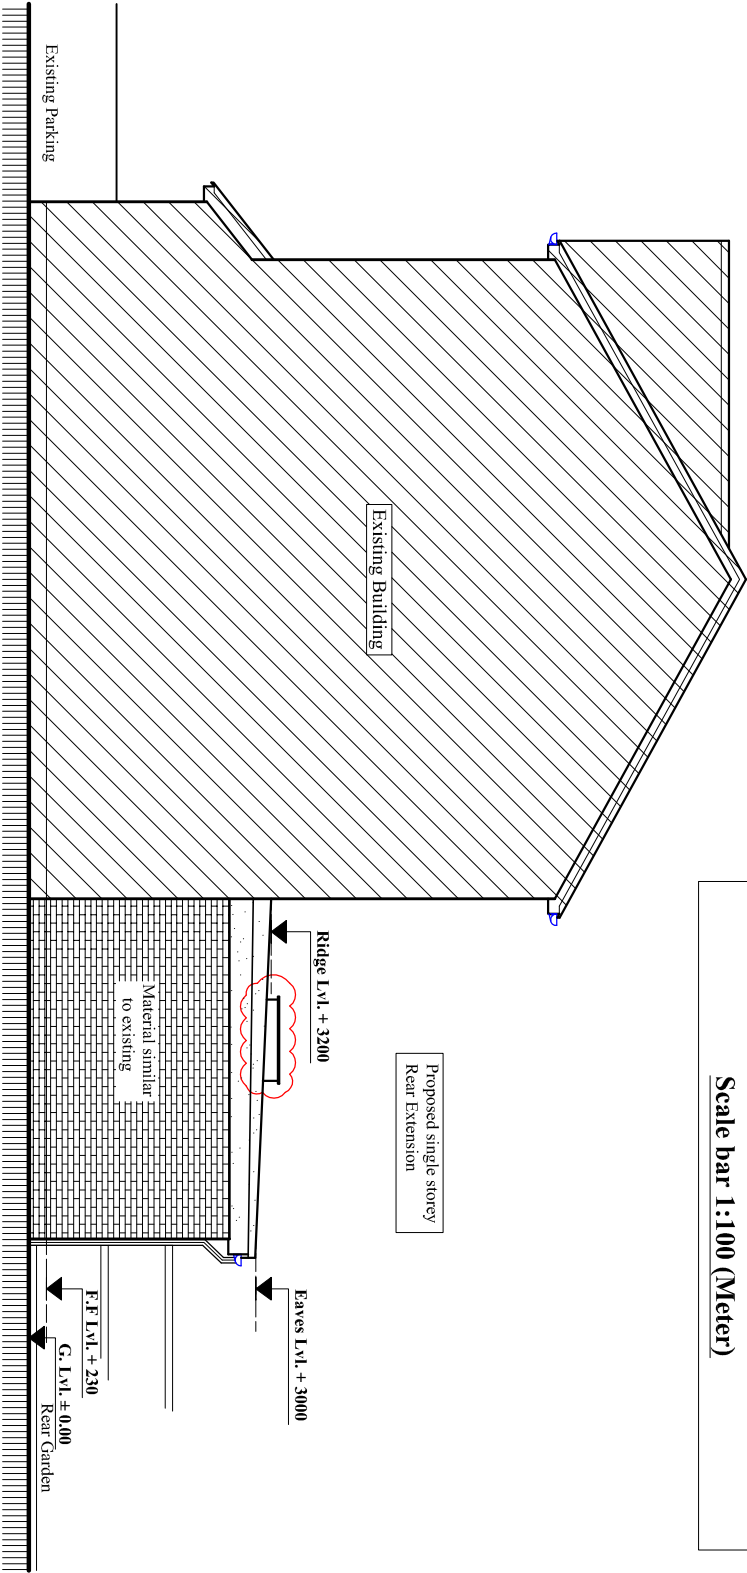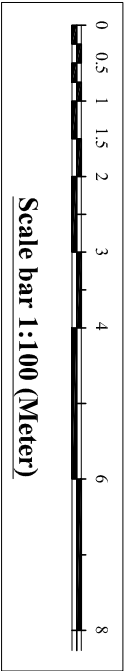


**Proposed North Elevation**  
Scale:1:100

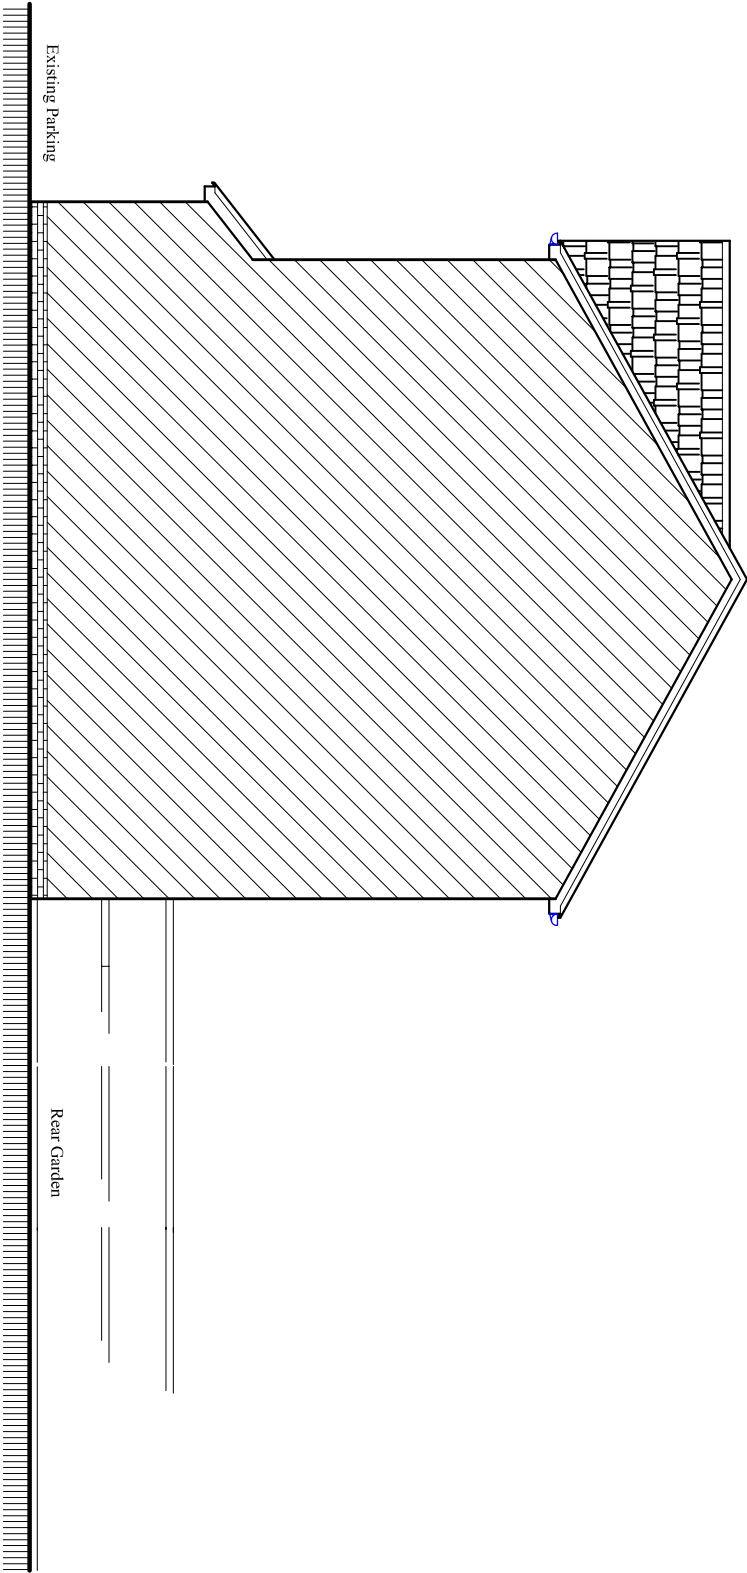

**Existing North Elevation**  
Scale:1:100

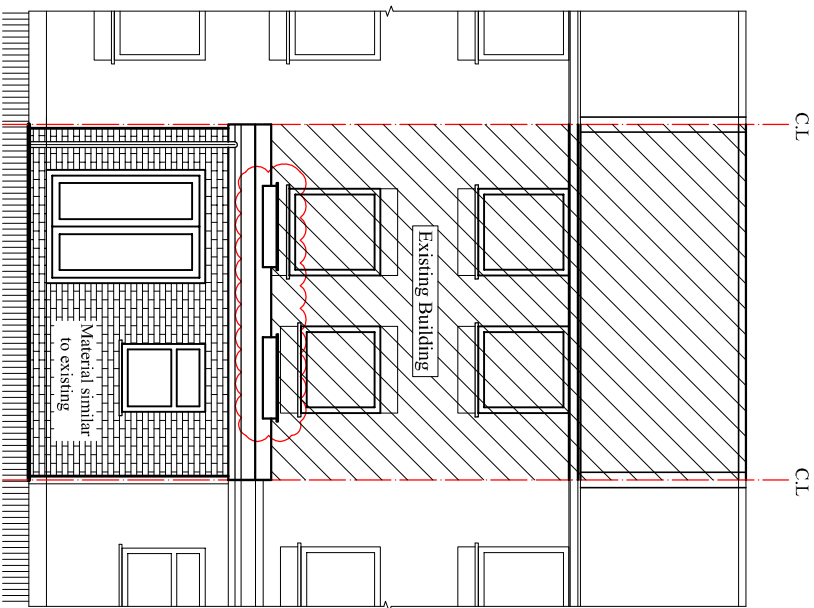

**Proposed West Elevation**  
Scale:1:100

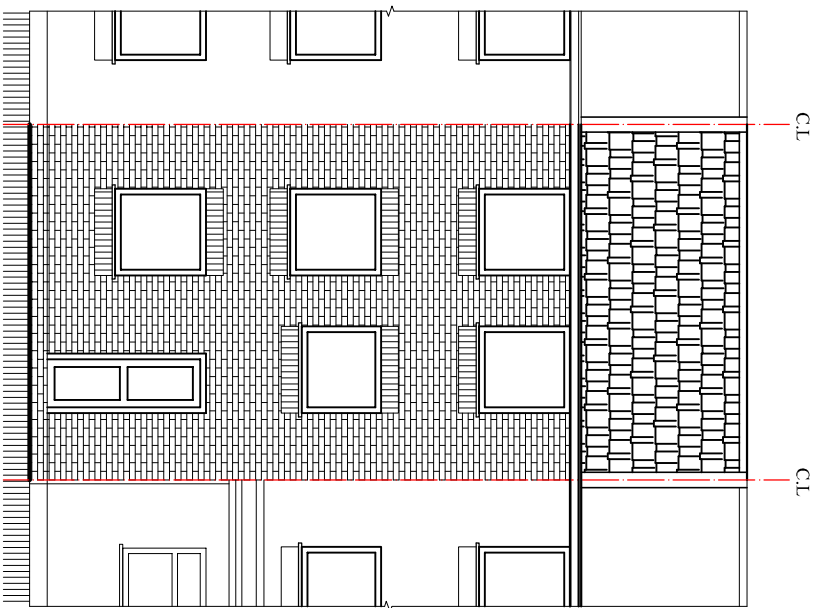

**Existing West Elevation**  
Scale:1:100