




Existing Site Plan

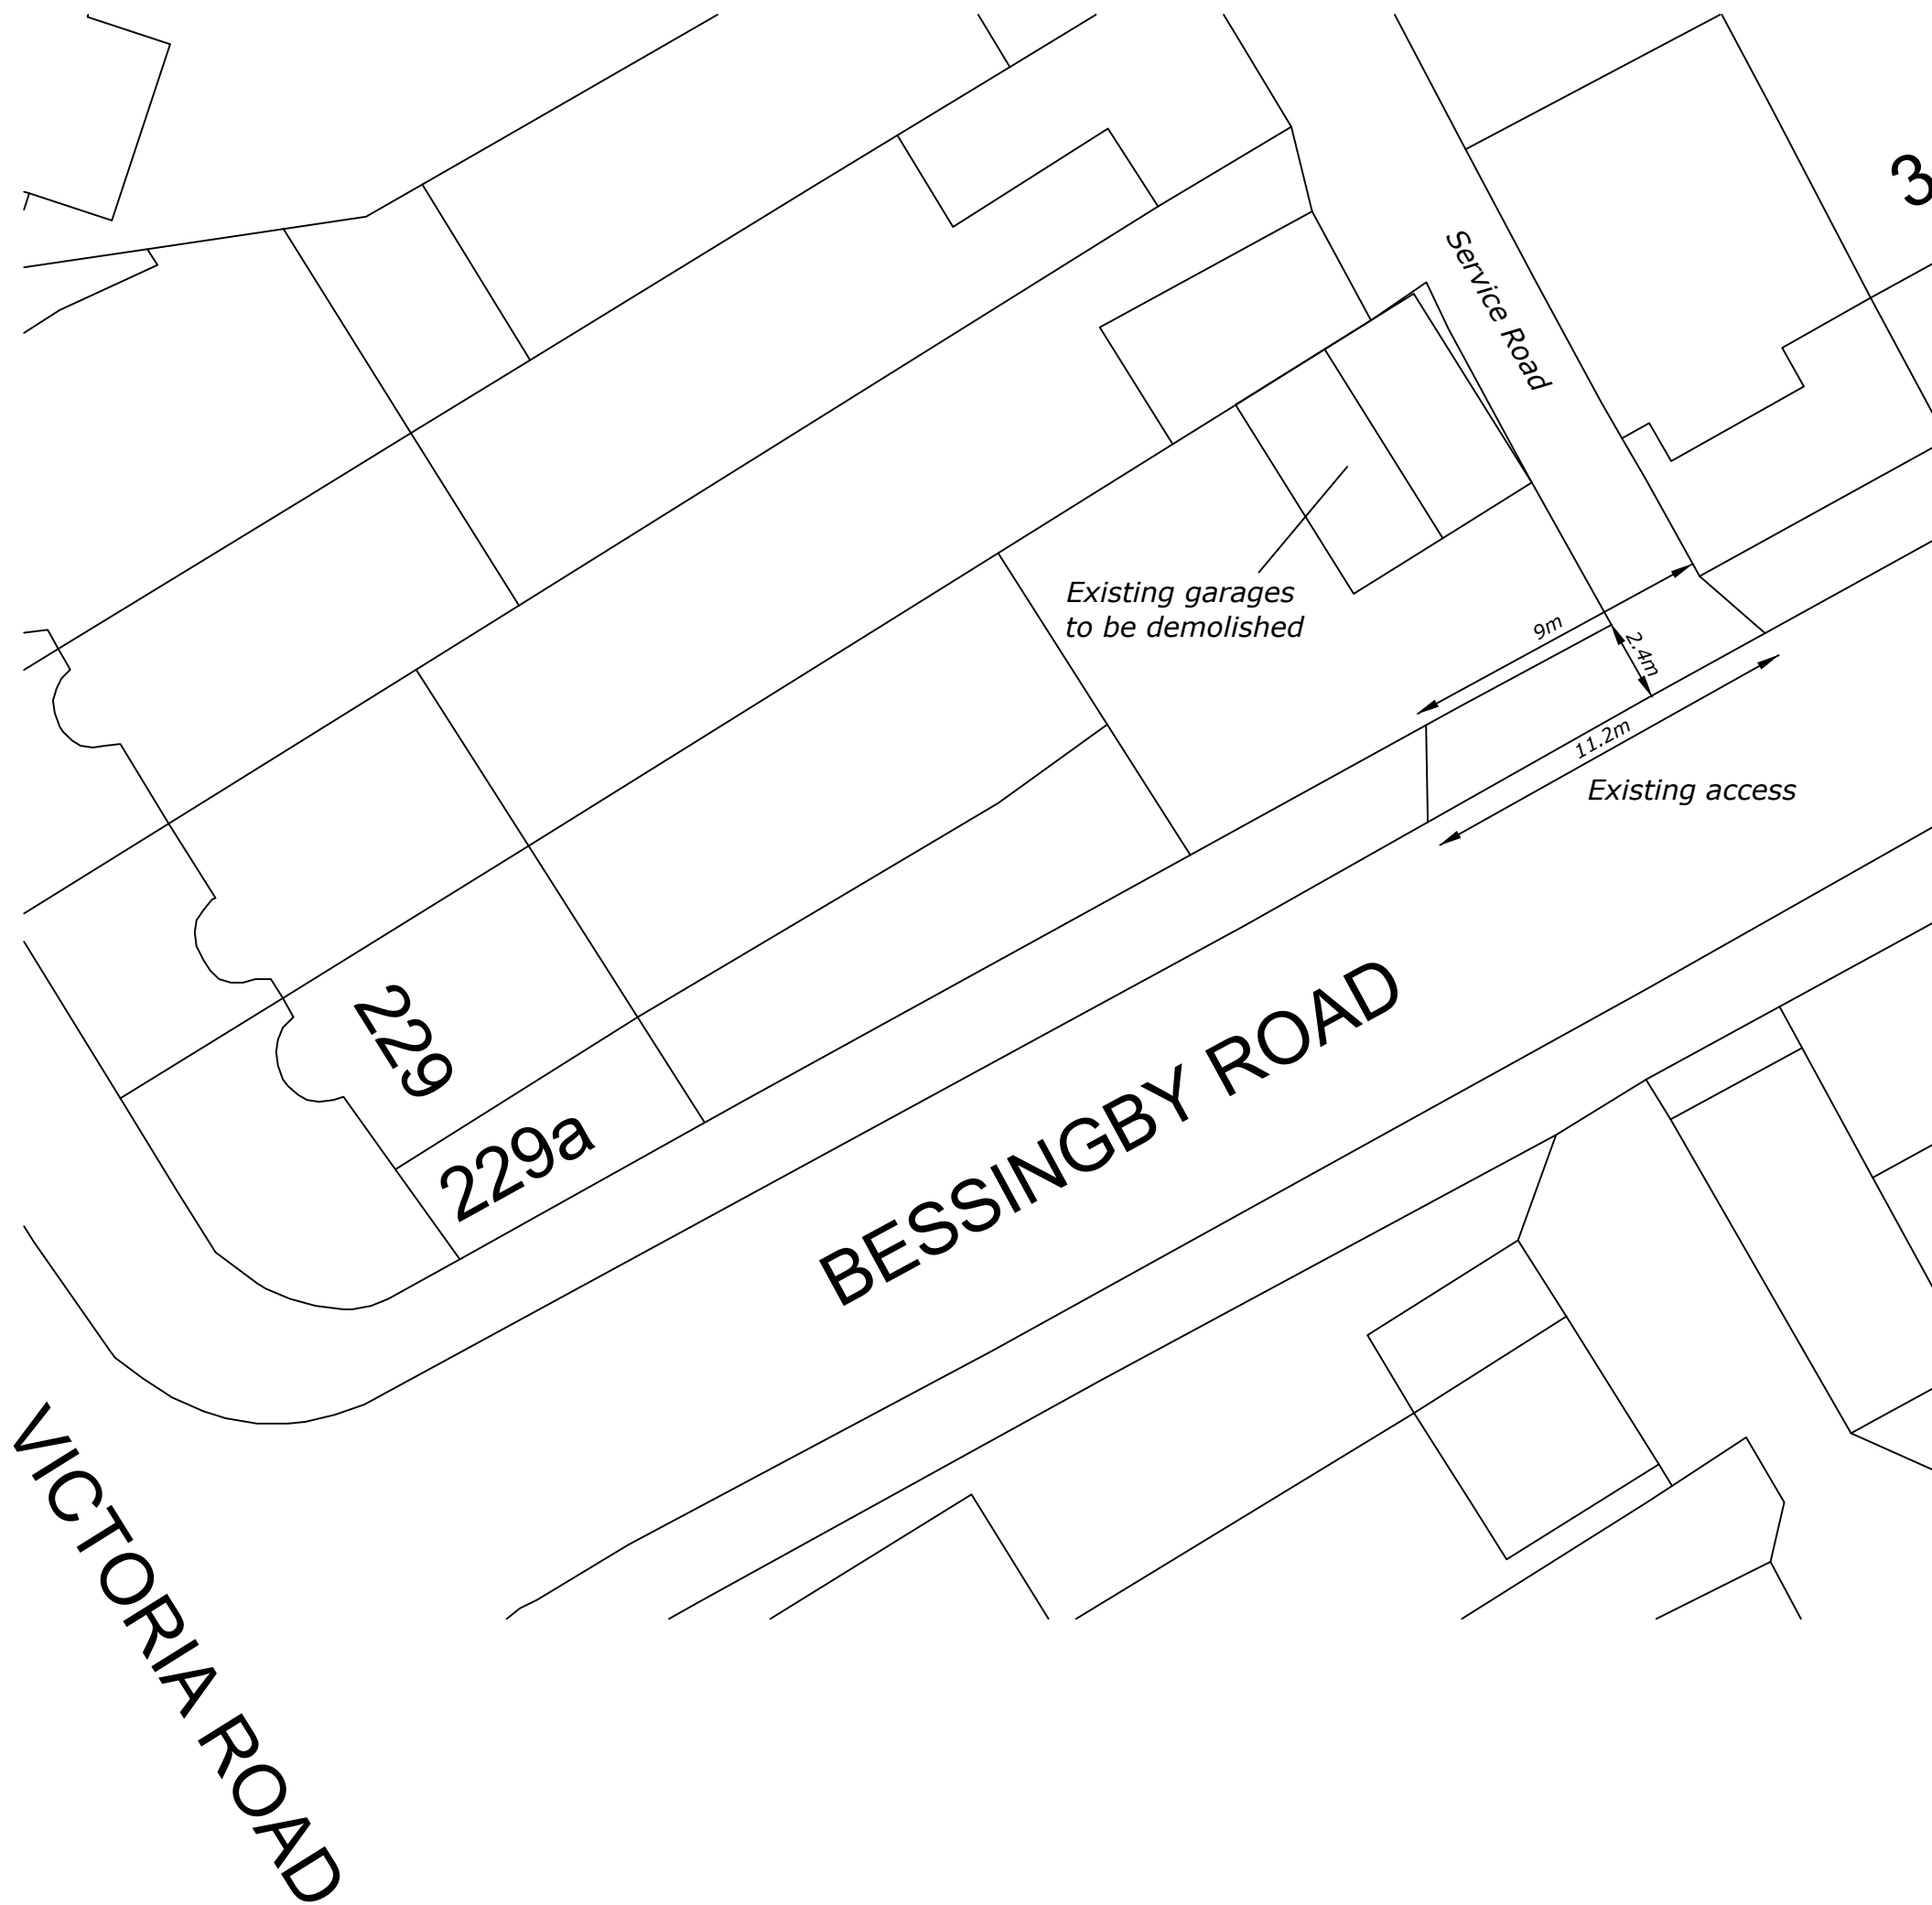

Proposed Site Plan

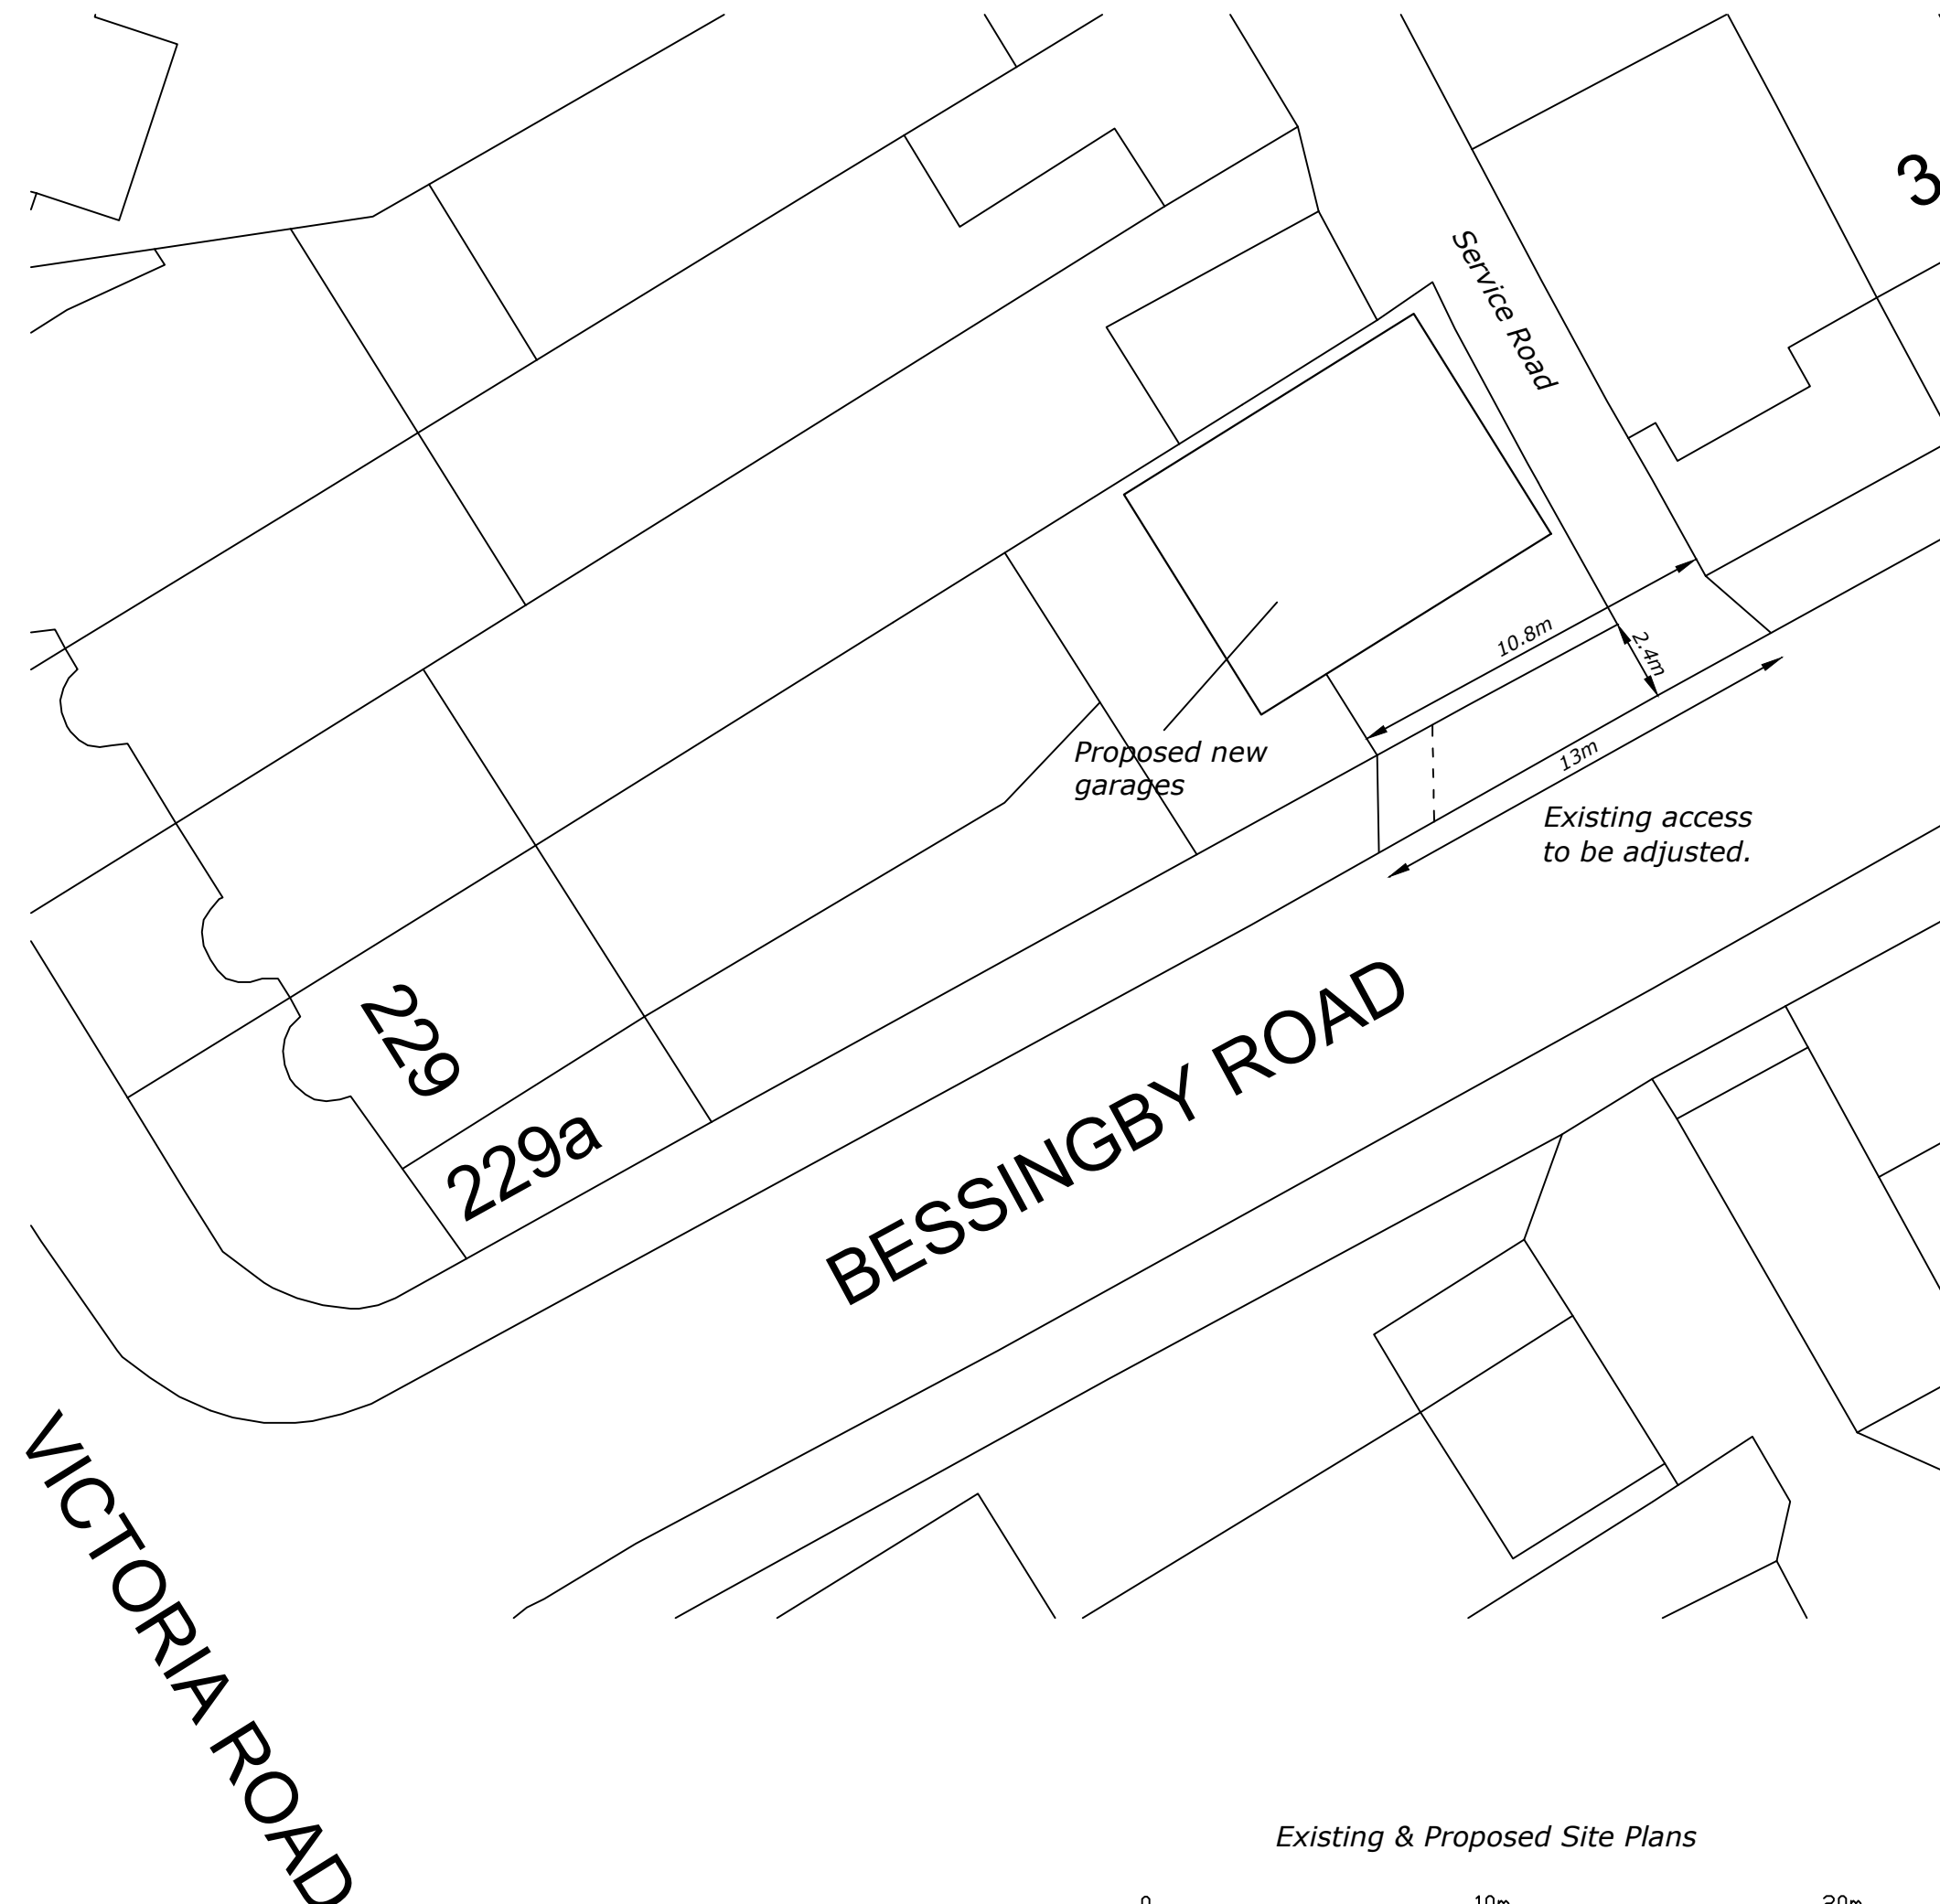

Existing & Proposed Site Plans

 

Land adjacent to 229 & 229a Victoria Road, Ruislip,
with access from Bessingby Road

W J Macleod
ARCHITECT
70b High Street Northwood Middlesex HA6 1BL
phone 01923 840600

Drawing Number	22 / 3519 / 1	Revision
Date	25 / 2 / 22	
Scale	1:200 @ A2	