



## KEY PLAN - NTS

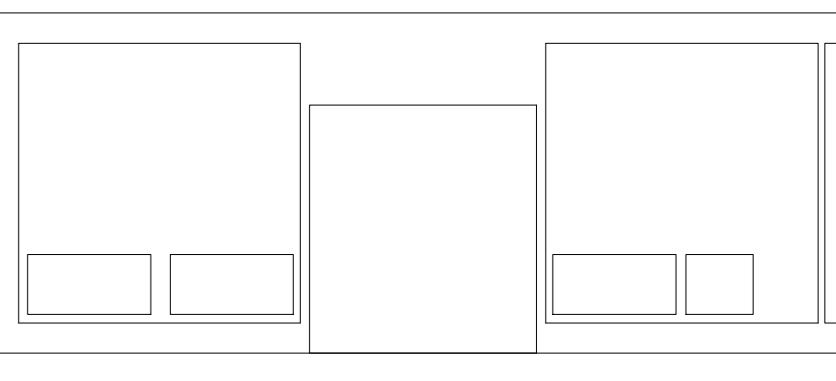

EC1

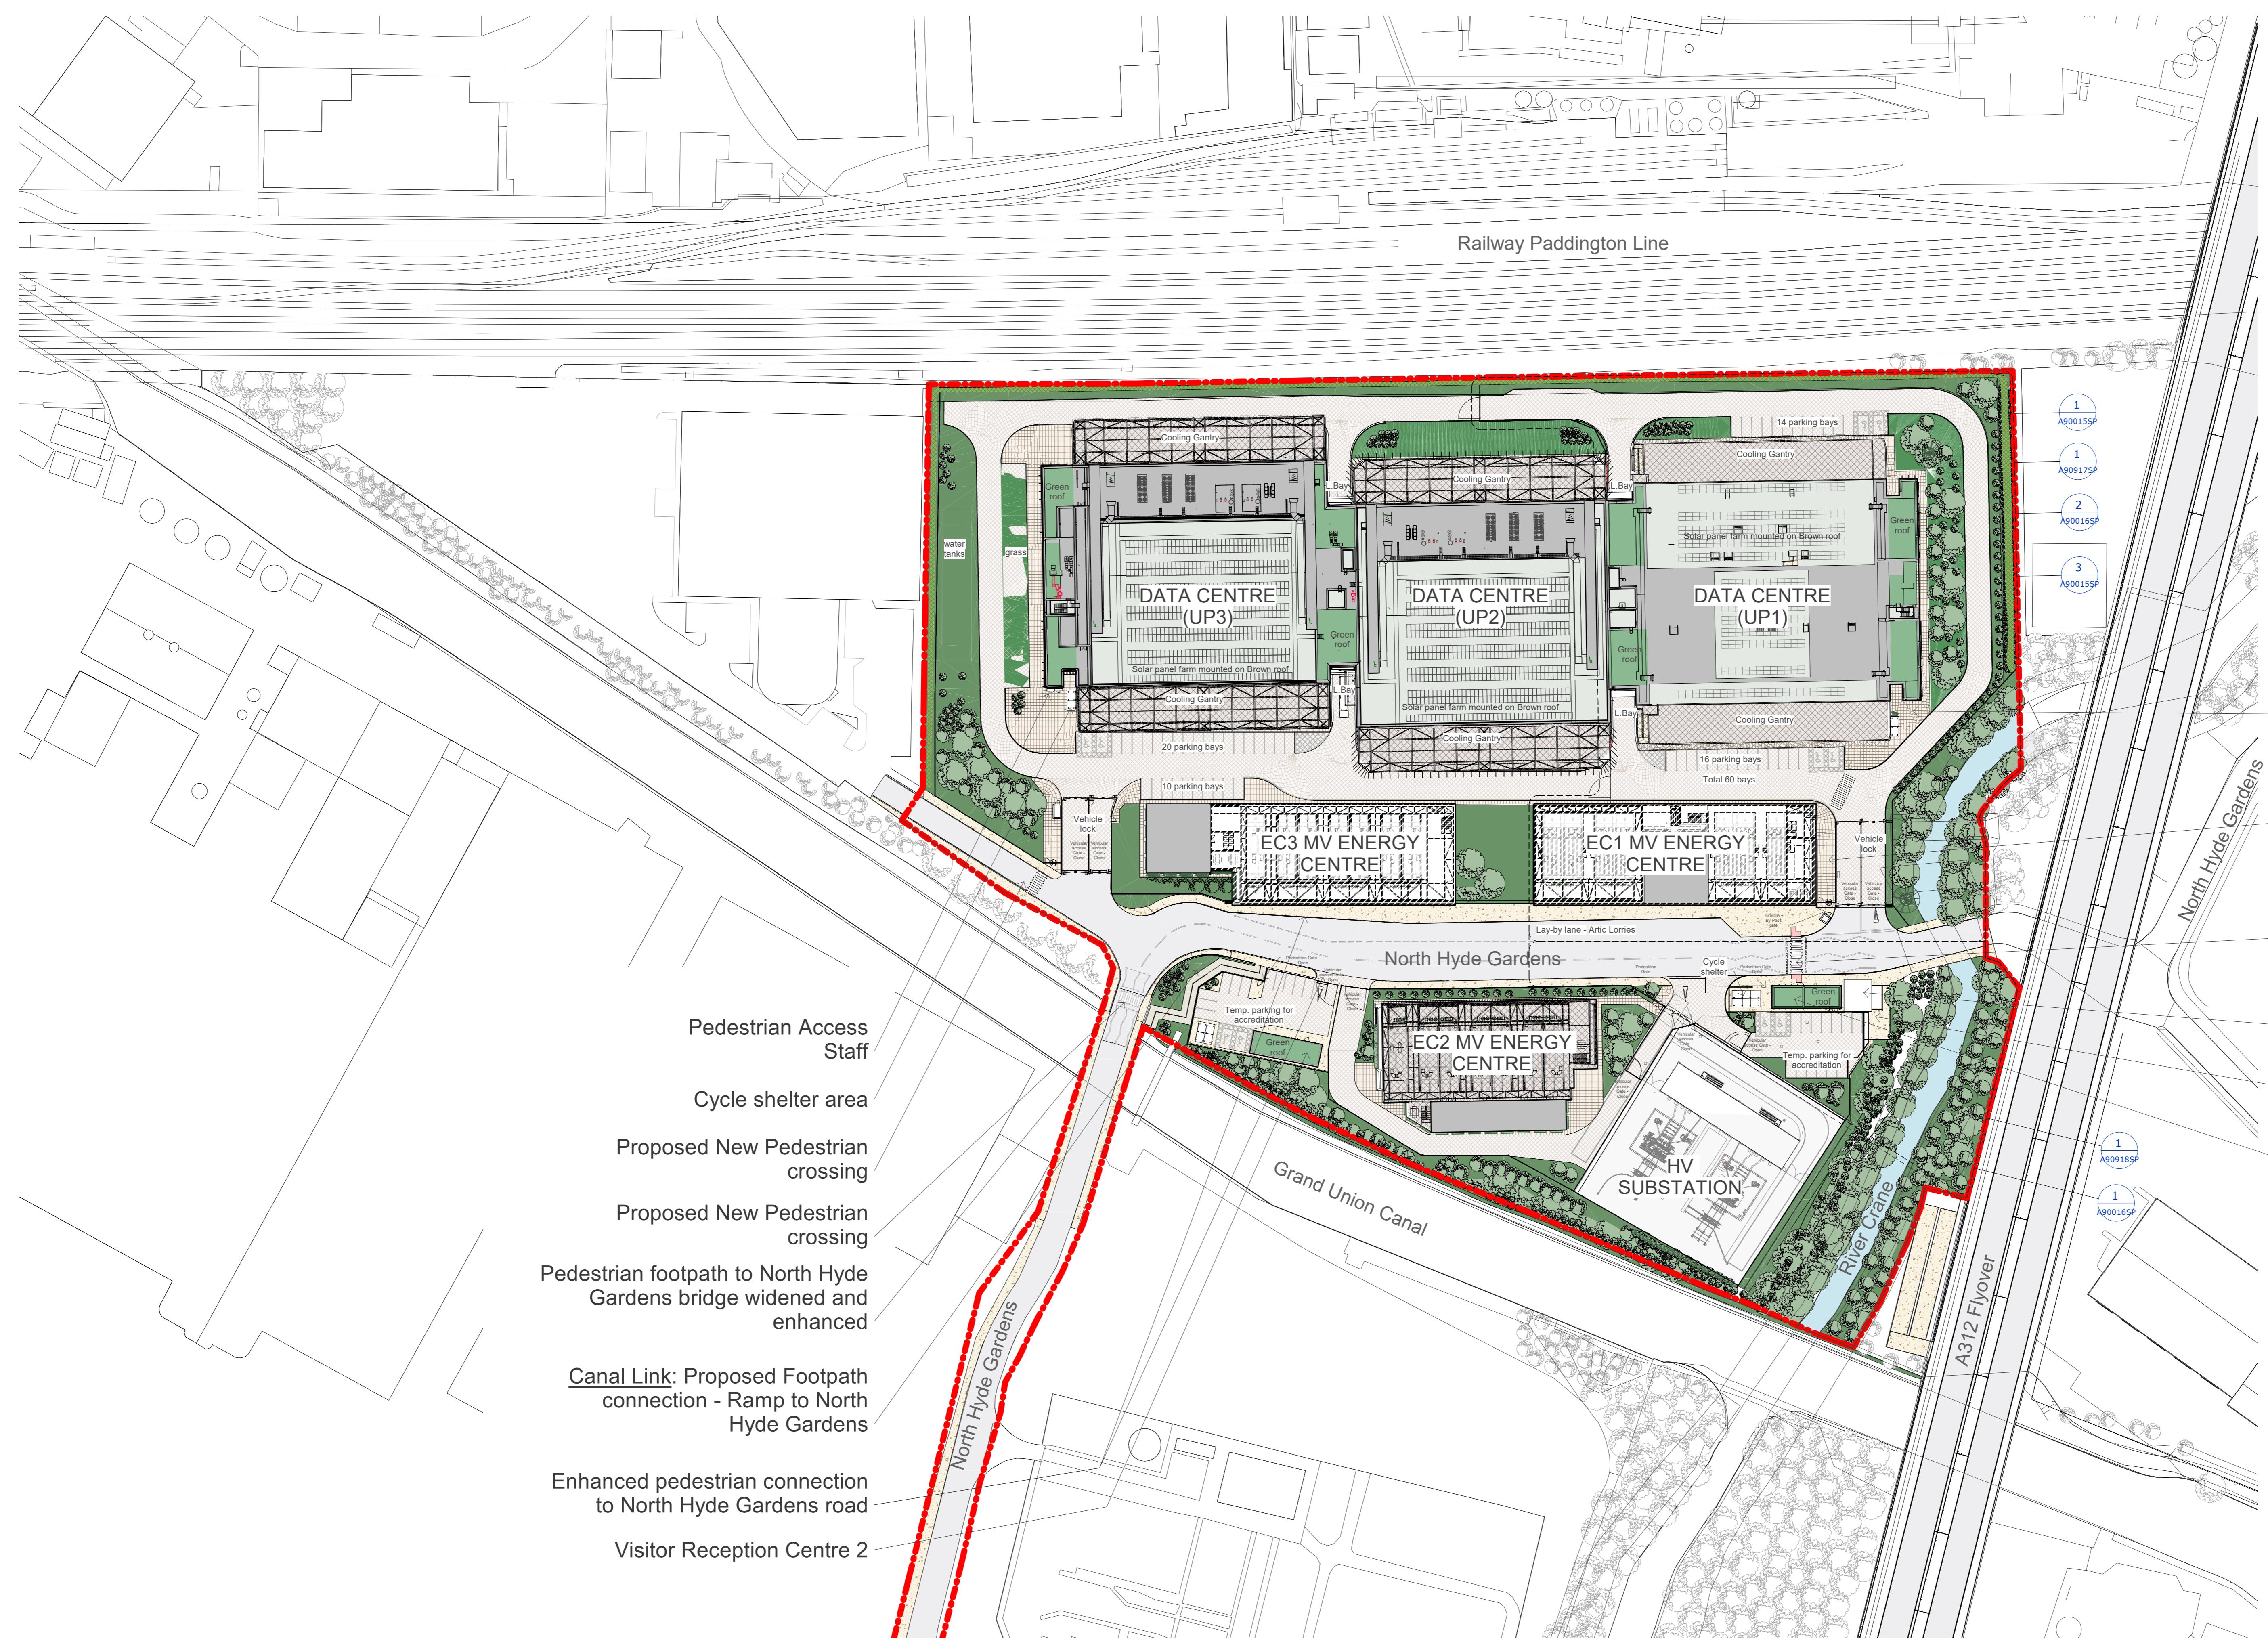

# 1 Site Plan 1 : 750

NOT Scale This Drawing  
Dimensions to be checked on Site.

03	24/05/2022	S4 Suitable for Stage Approval - Drawing name ammended	YB
02	20/05/2022	Issued for Stage 4	AVC
01	05/05/2022	Issued for Stage 4	AVC
	Date	Description	By

Office Park at Bells Bridge

Project Name: **A90 - External Works**  
**SW Site Plan Aerial View**

---

---