



2 Plan (Ground Floor)
1 : 200

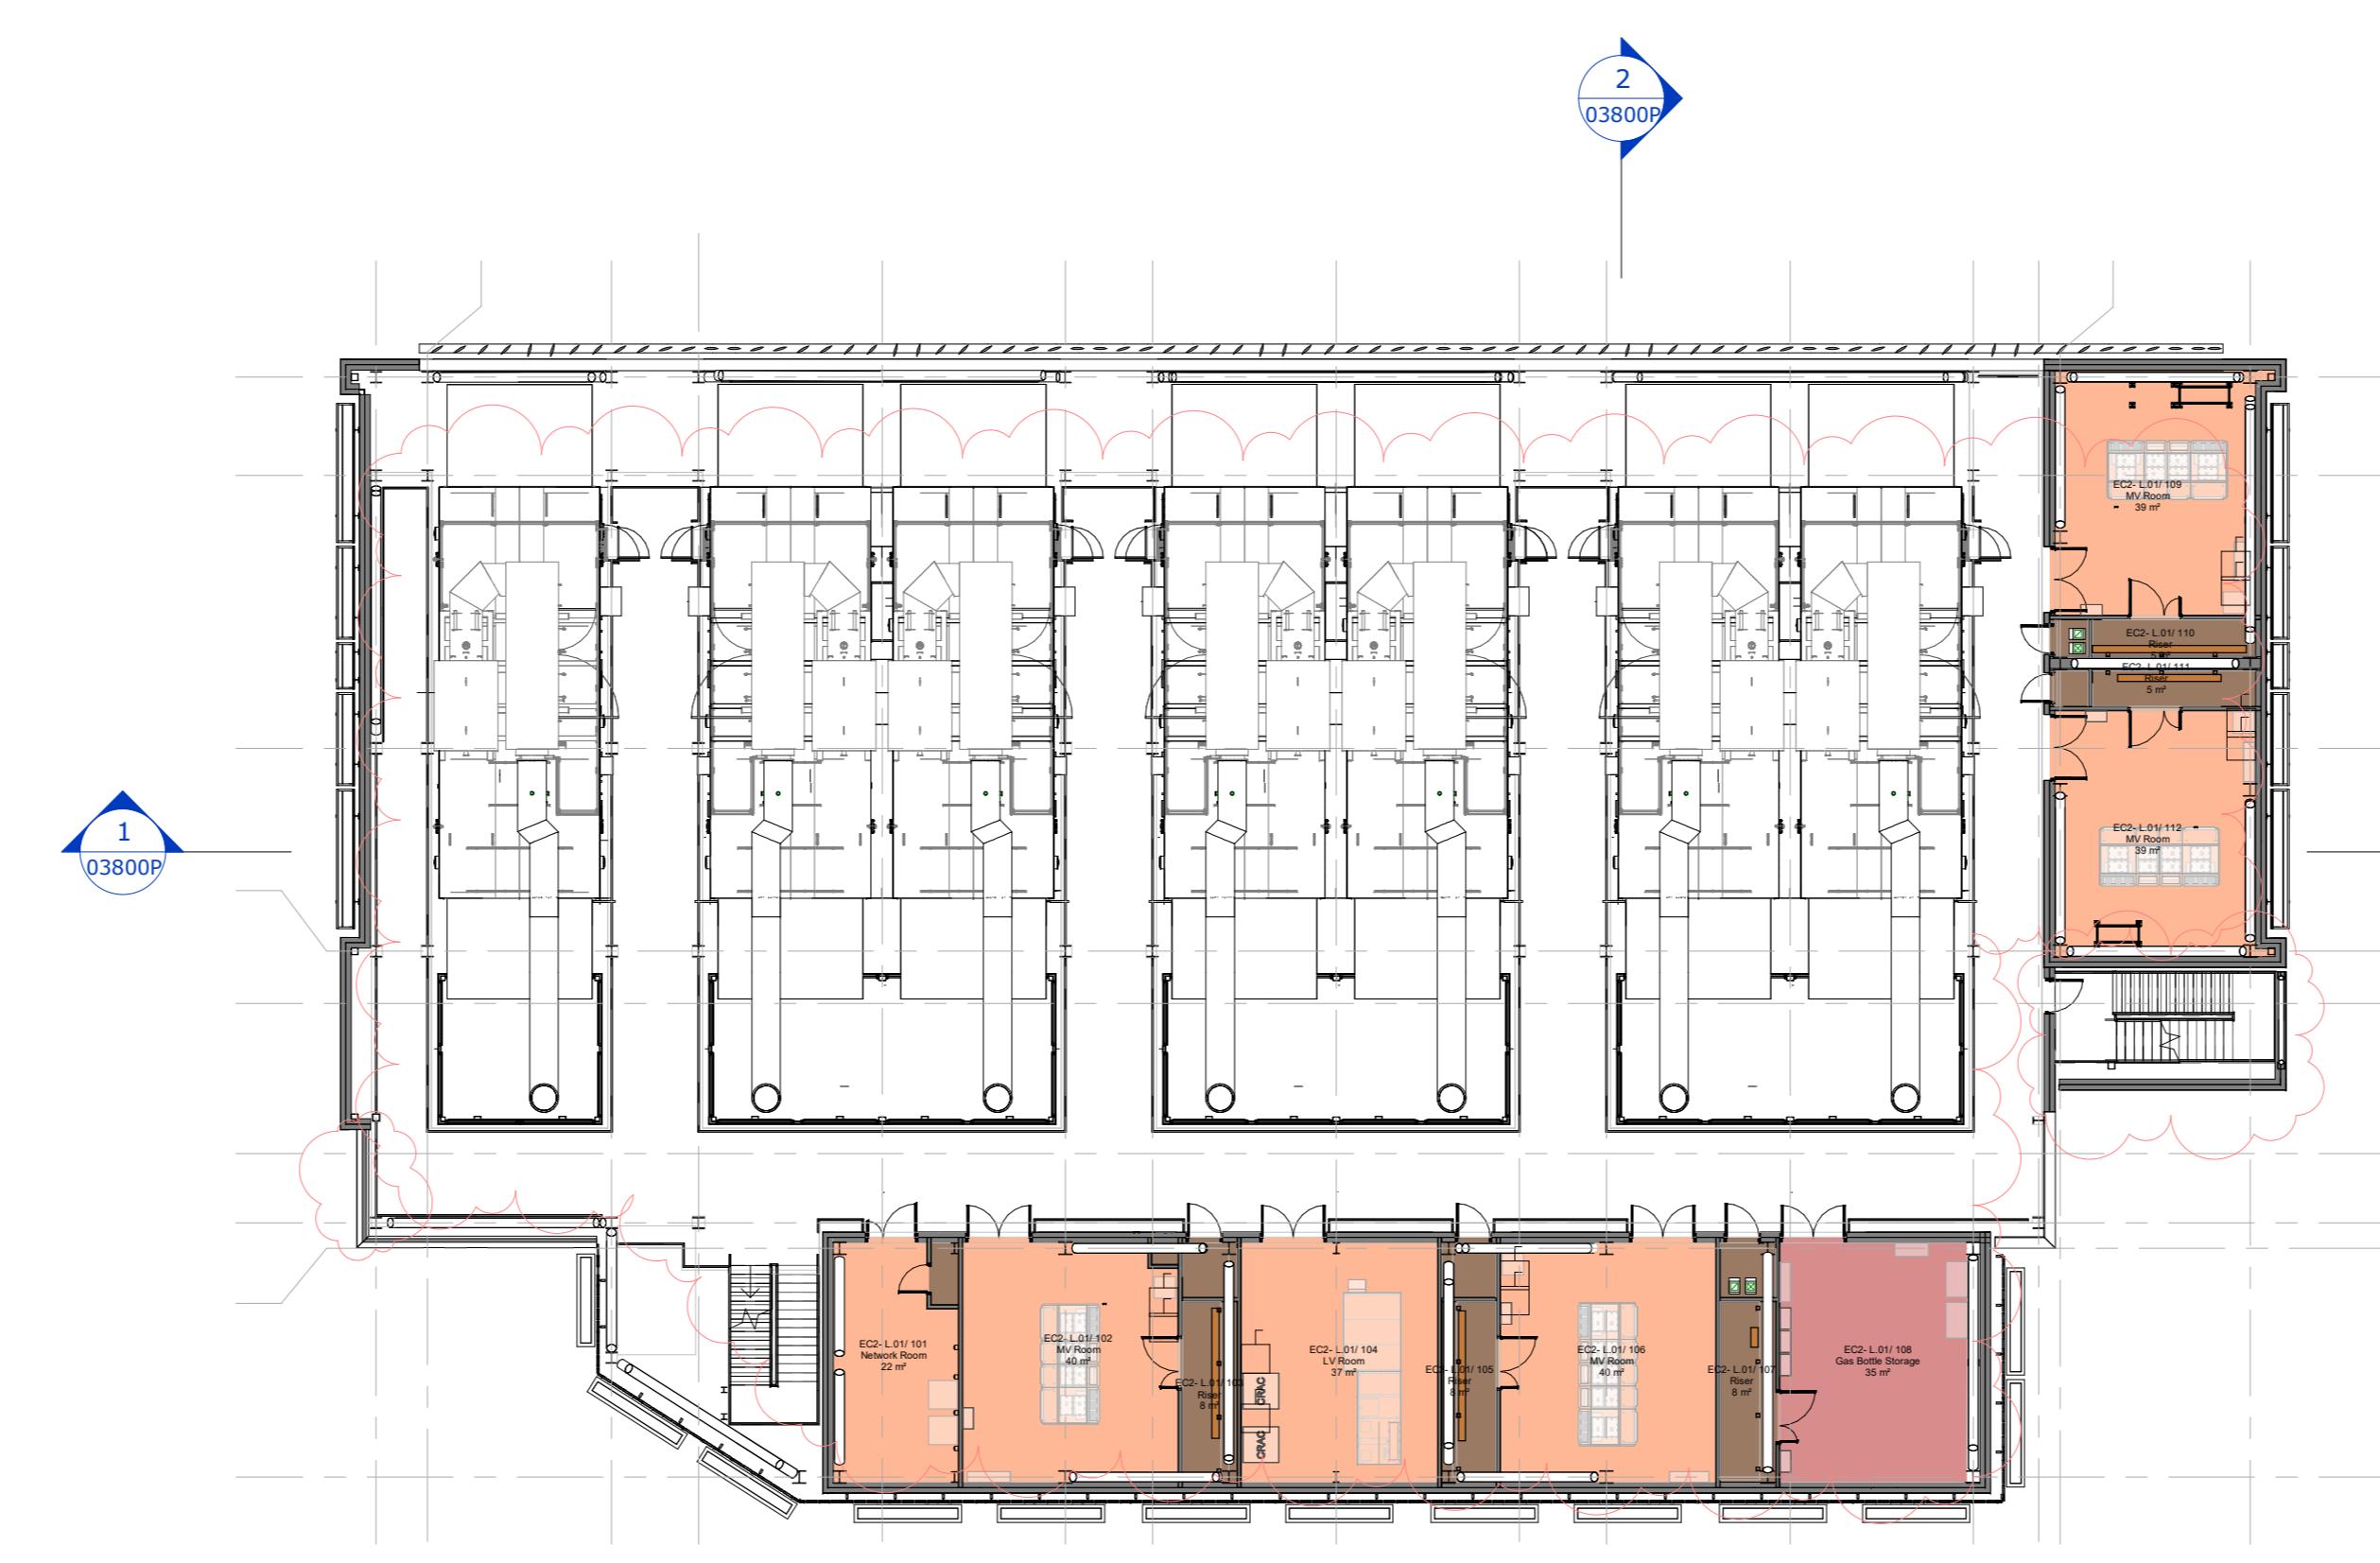


3 03010 - First Level Deck
1 : 200



4 03020 - Second Level Deck
1 : 200

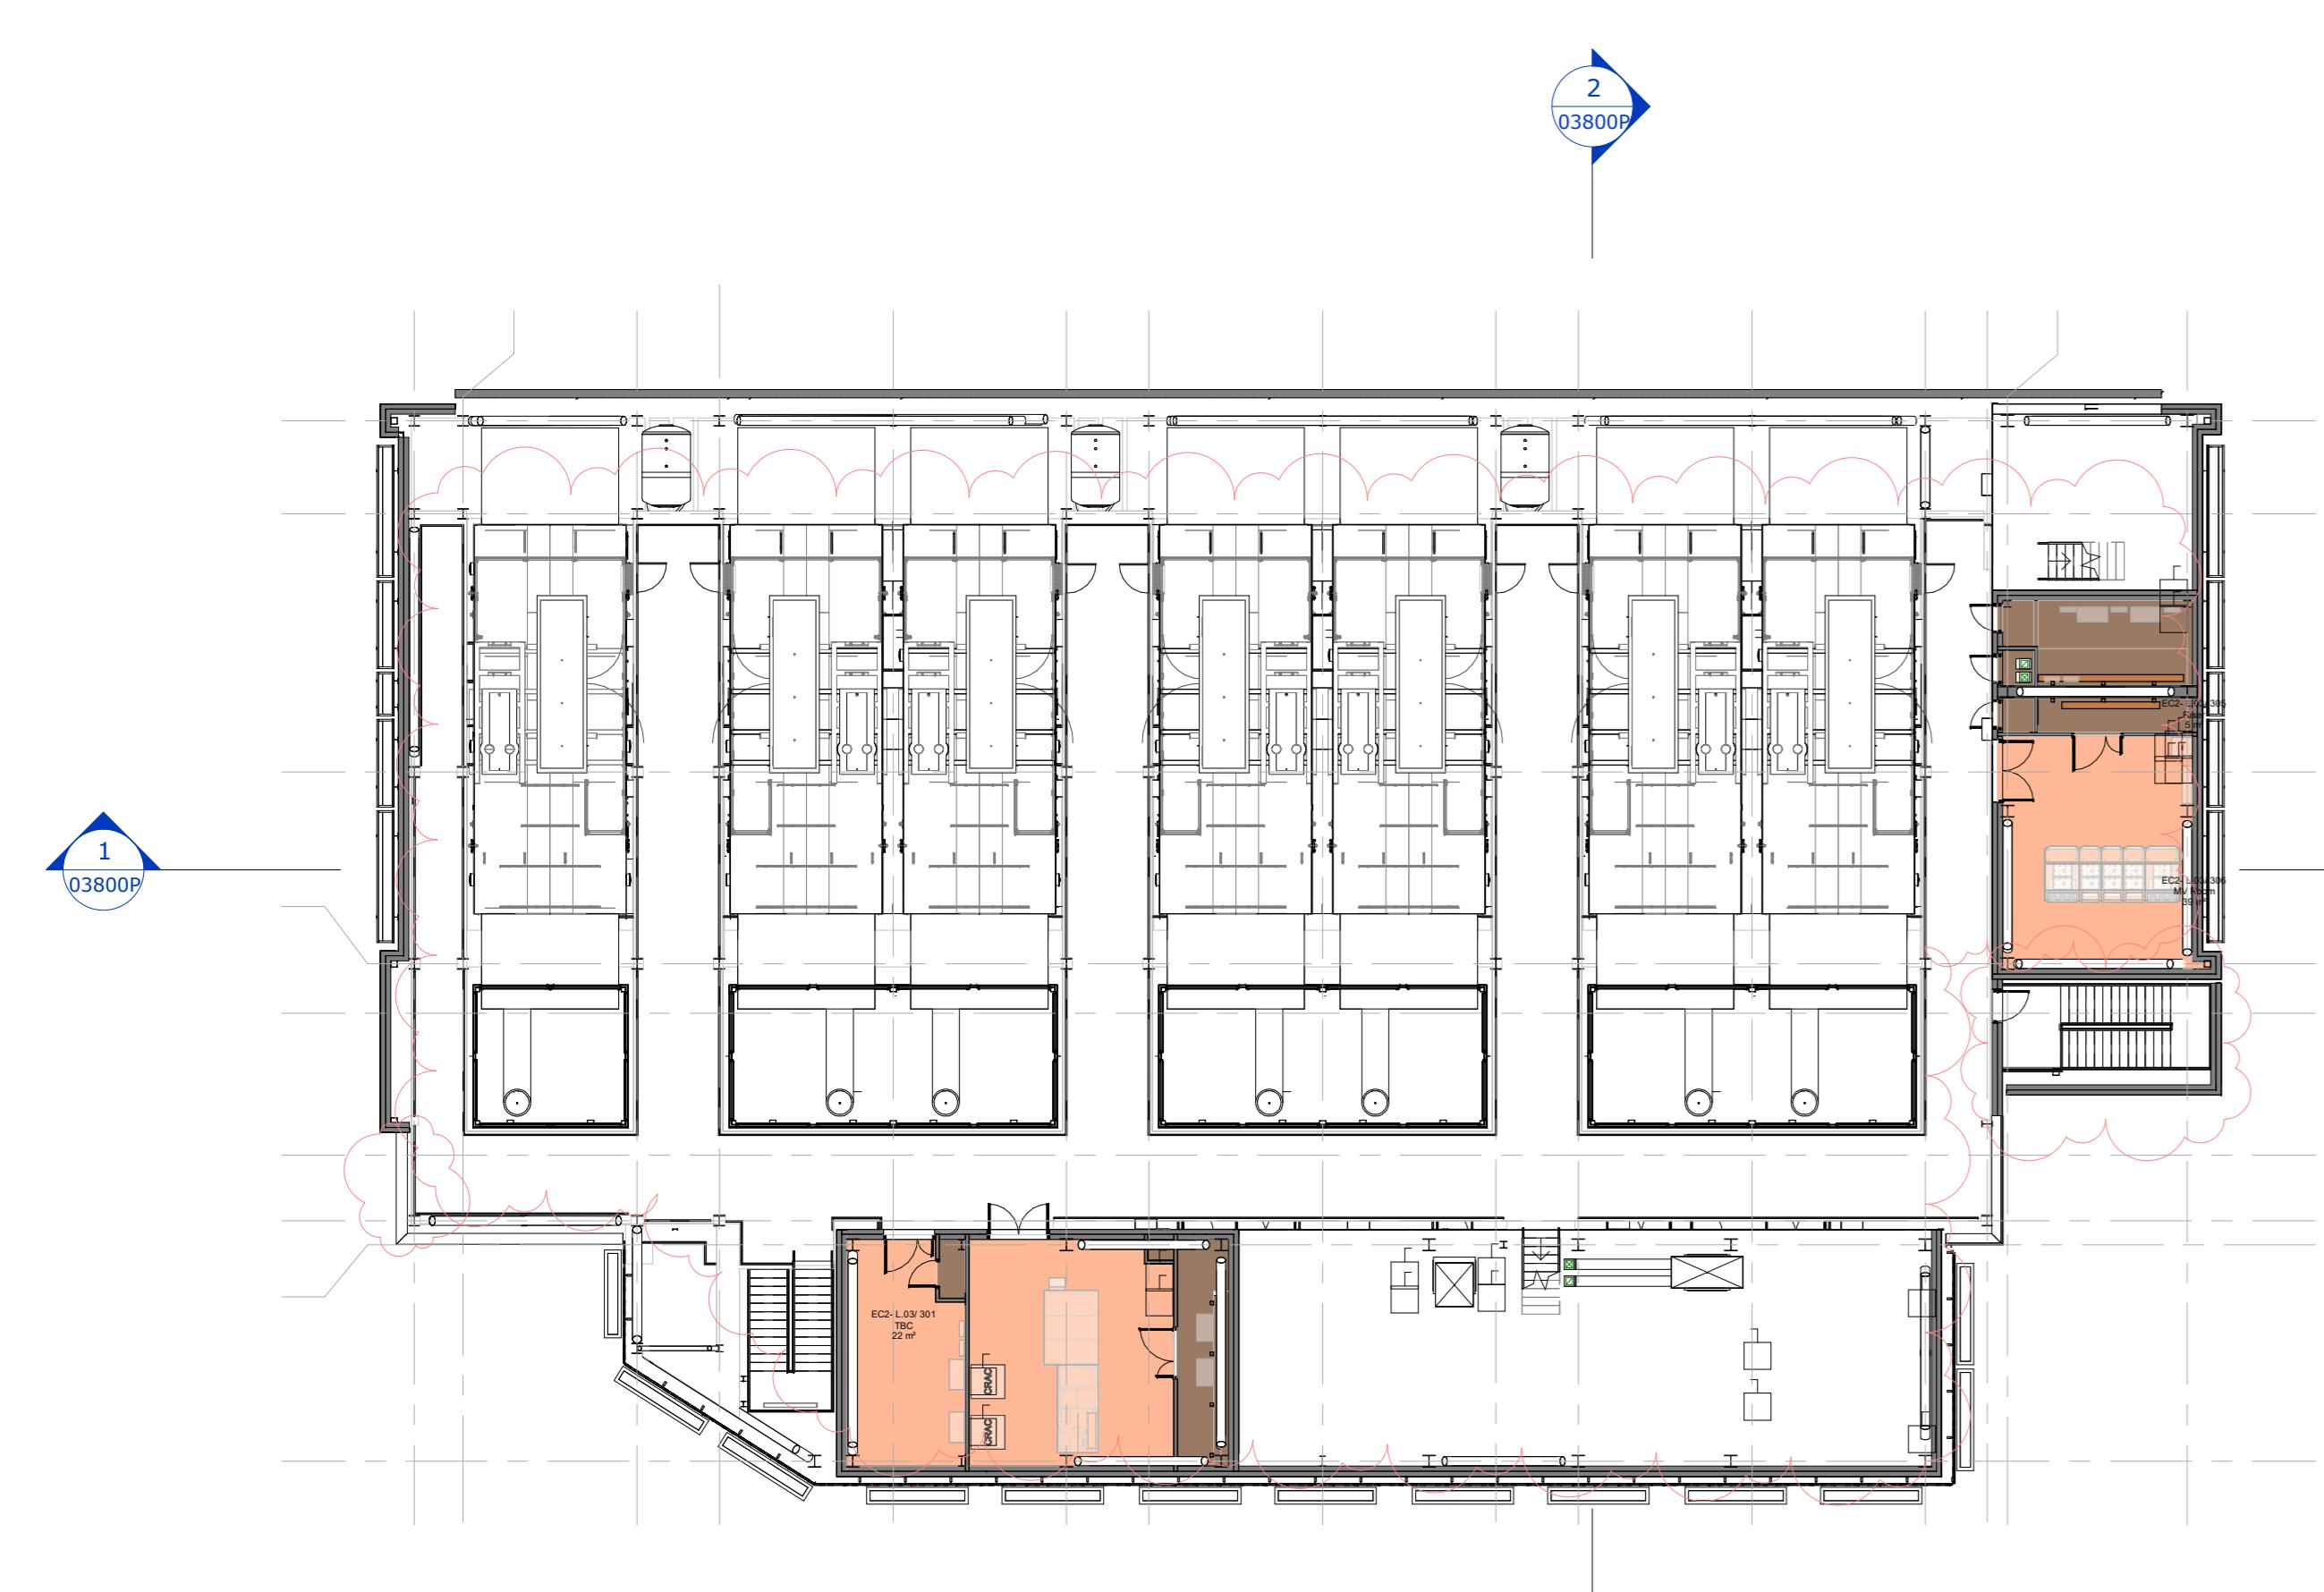

5 03030 - Third Level Deck
1 : 200

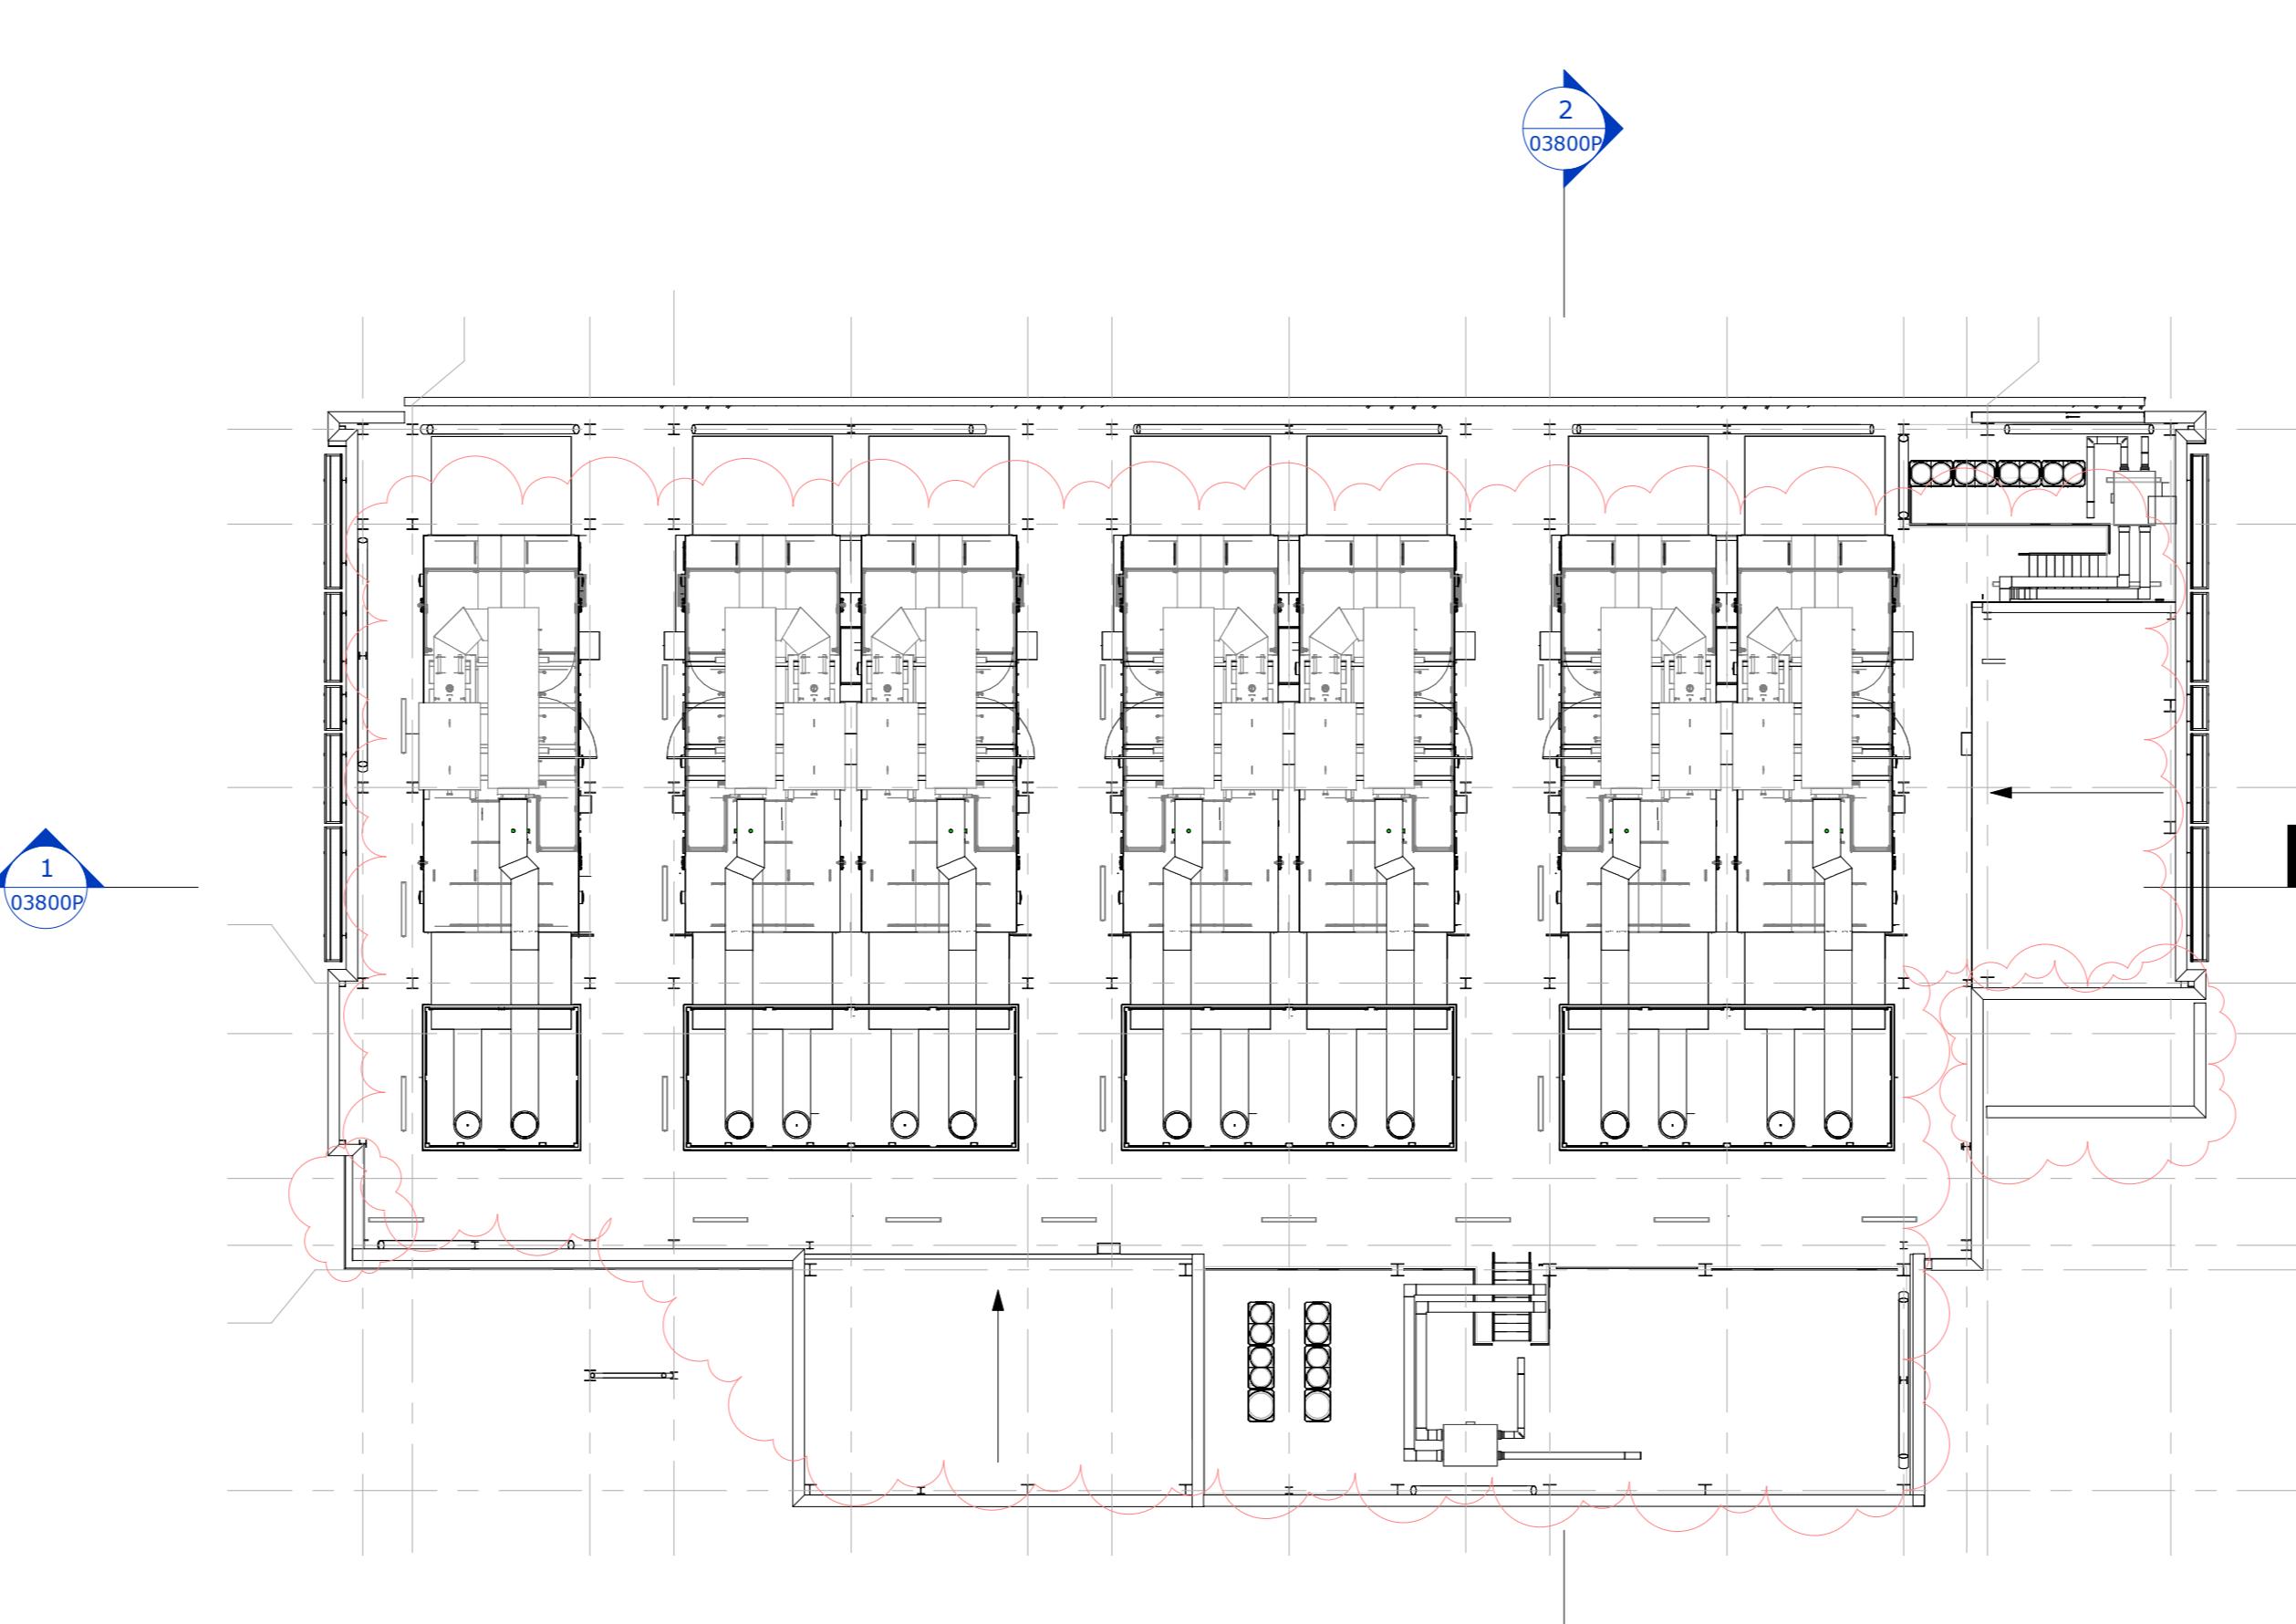

7 03050 - Roof
1 : 200

EC2 building footprint at Slot-In Planning application

By Department Legend

- AVAILABLE
- Electrical
- Mechanical
- Riser

DO NOT Scale This Drawing
Dimensions to be checked on Site.
Notes
For Structural design and calculations refer to
Specialist Engineer's drawings and
documentation.
For Mechanical and Electrical design and
calculations refer to Specialist Engineer's
drawings and documentation.

PLANNING

Date:

ARK

DATA

NWA
Nicholas Webb Architects plc
The Old Dairy
Hindheadbury Farm
Hindheadbury AL2 5TB
01382 850000
info@nicholaswebbarchitects.co.uk

Page:

Union Park at Bulls Bridge

Drawing No:

A03 - Planning

EC2 Floor Plans & Top View

Draw Date: 01/03/07 Drawn By: A/C

Date: As indicated @ A0 Approved By: NVA

Drawing No:

NWA-057-EC2-

ZZ-DR-A-03005P

P05