


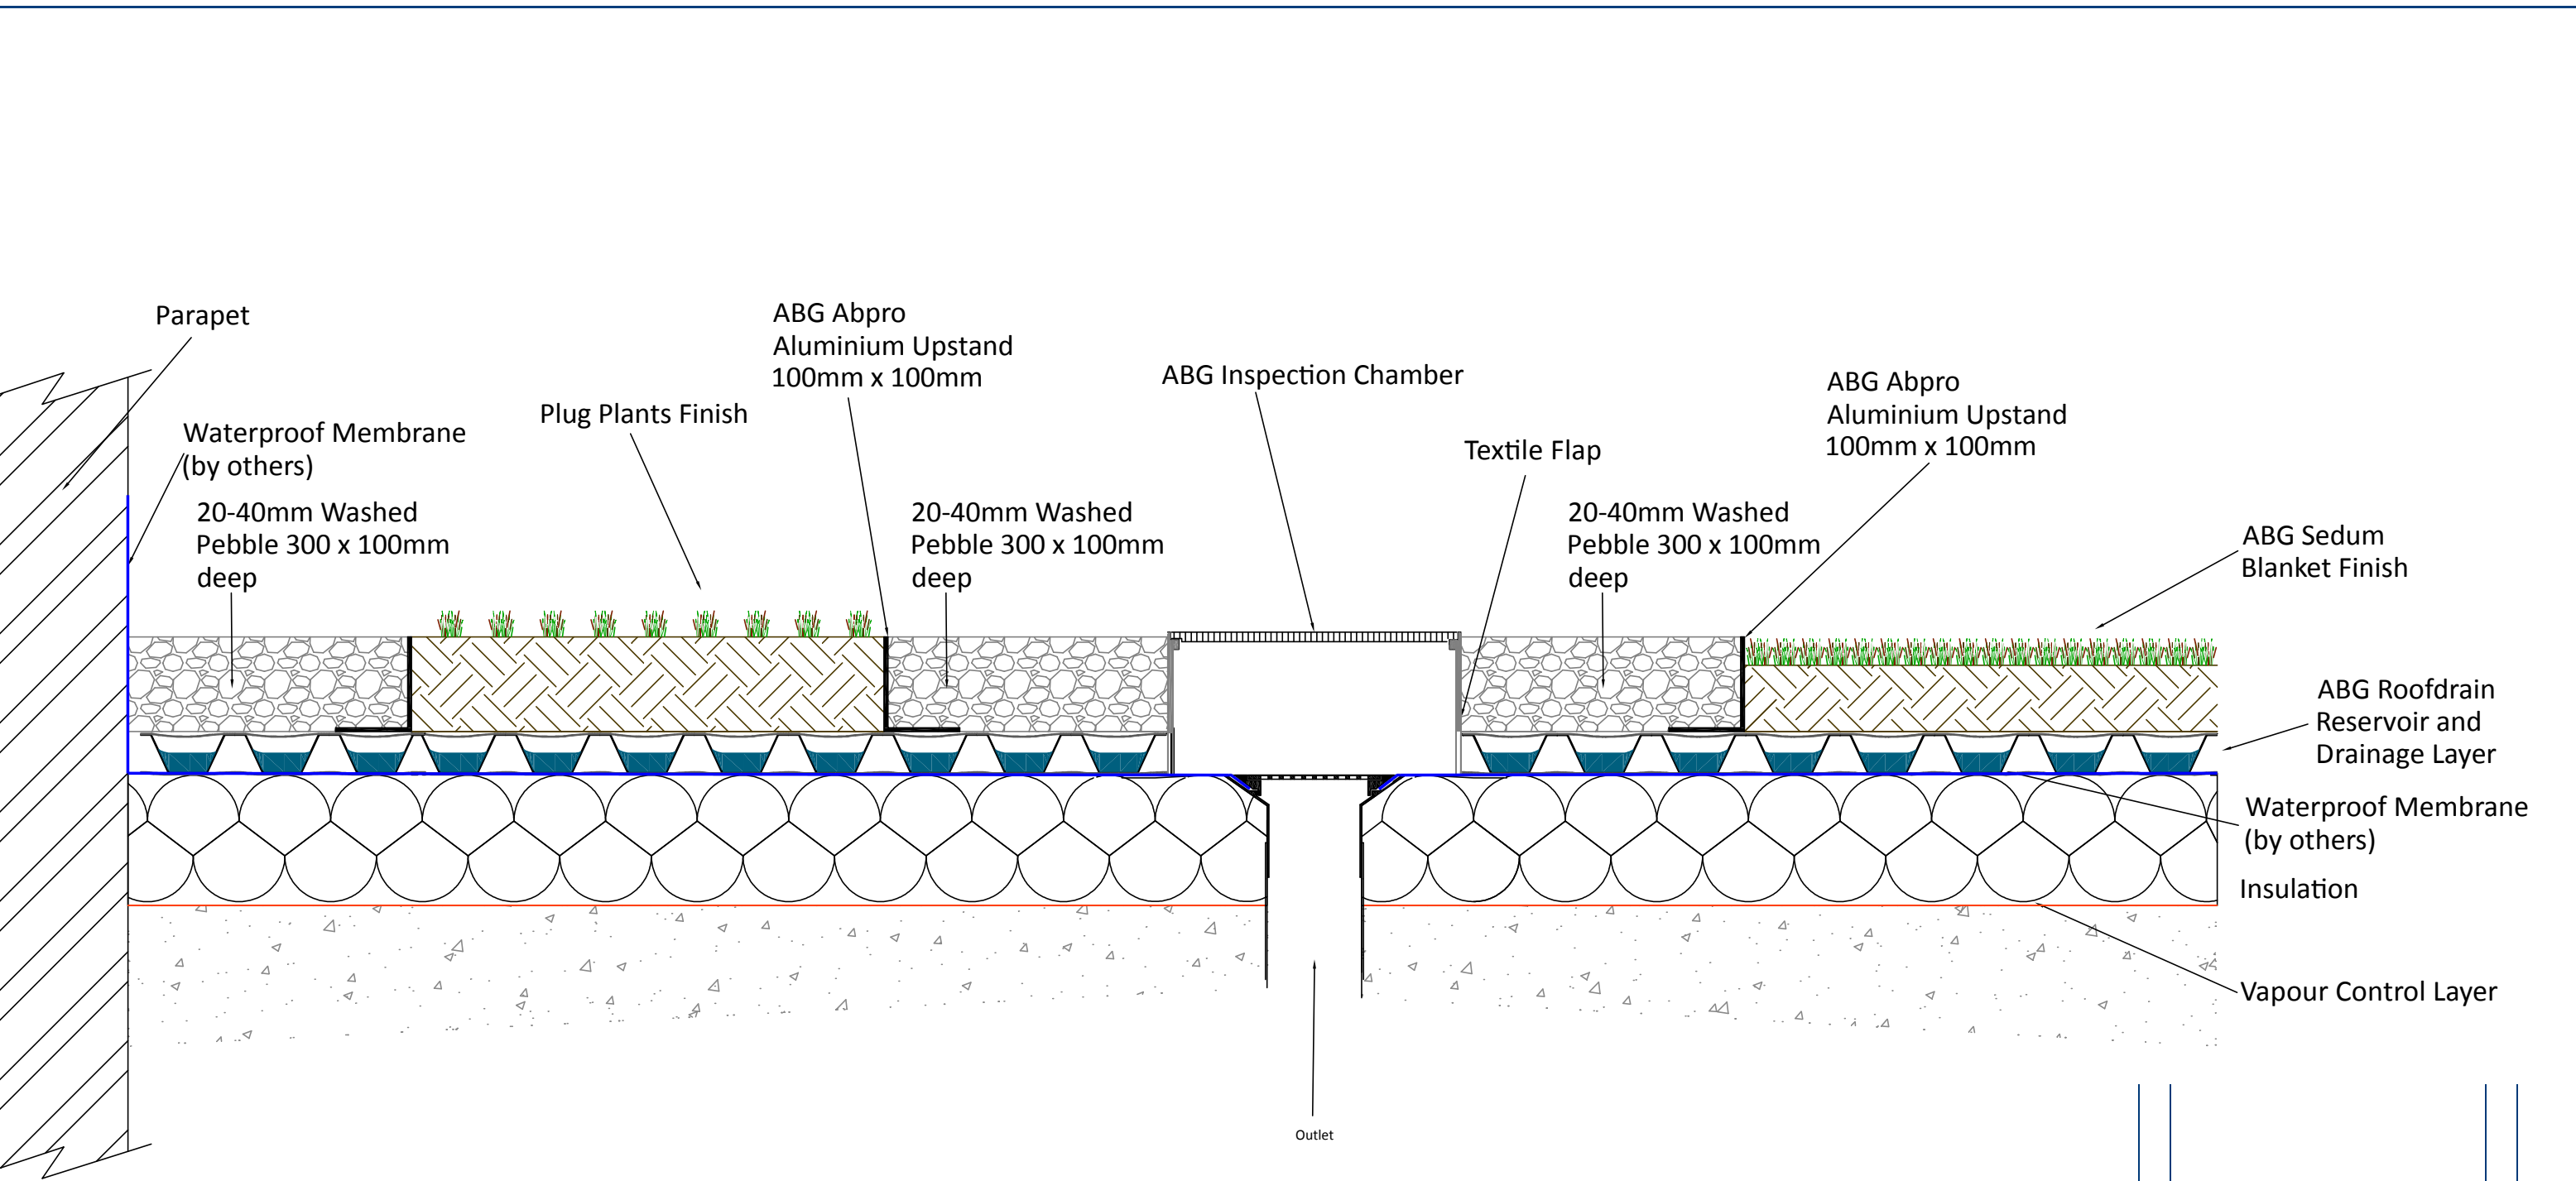

Rev:	Comments:	By:	Date:
Project:		GREEN ROOF	
Title:		Warm Roof	
Drawn by:		Date:	
RH		13/01/20	
Scale:		Drawing Ref:	Rev:
NTS		GRST02	1.02
abg creative geosynthetic engineering			
ABG Ltd E7 Meltham Mills Road Meltham HD9 4DS West Yorkshire UK Tel: +44(0)1484 852096 Fax: +44(0)1484 851562 Email: geo@abgltd.com www.abgltd.com			
Retaining Walls Erosion Control Landfill Tunnels Green Roofs Landscaping Highways			