


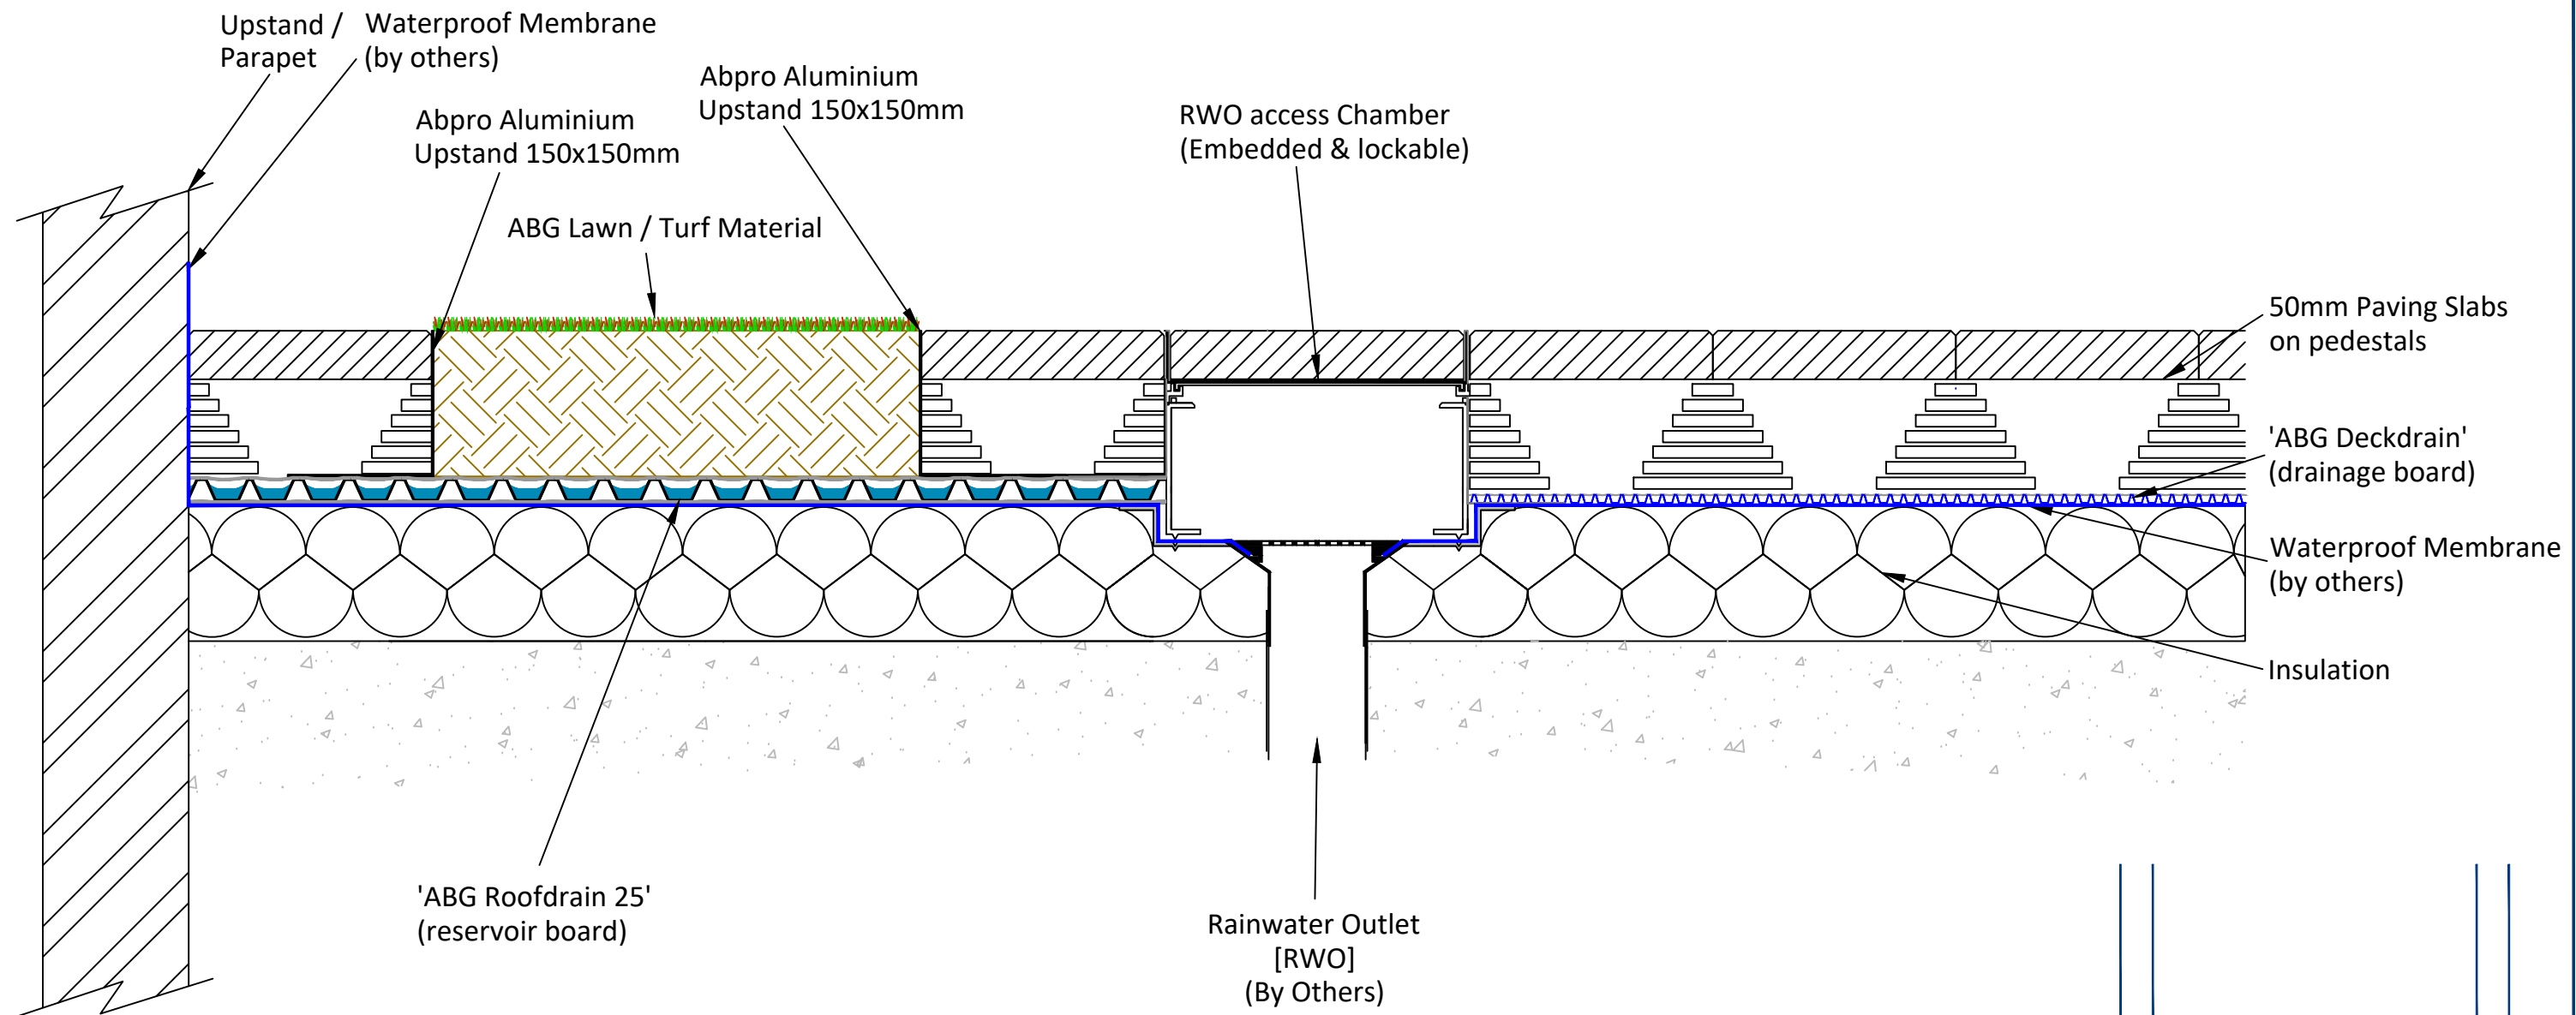

For Pedestrian / Amenity Access Areas Only

Rev:	Comments:	By:	Date:
Project: ABG Roofdrain / Deckdrain - Warm Roof			
Title: Roof Drainage - RWO Access Chamber & Hard / Soft Landscaping Detail			
Drawn by: JH		Date: 20/07/20	
Scale: NTS		Drawing Ref: GRST12	Rev: 1.00
			
ABG Ltd E7 Meltham Mills Road Meltham HD9 4DS West Yorkshire UK Tel: +44(0)1484 852096 Fax: +44(0)1484 851562 Email: geo@abgtd.com www.abgtd.com			
Retaining Walls Erosion Control Landfill Tunnels Green Roofs Landscaping Highways			