


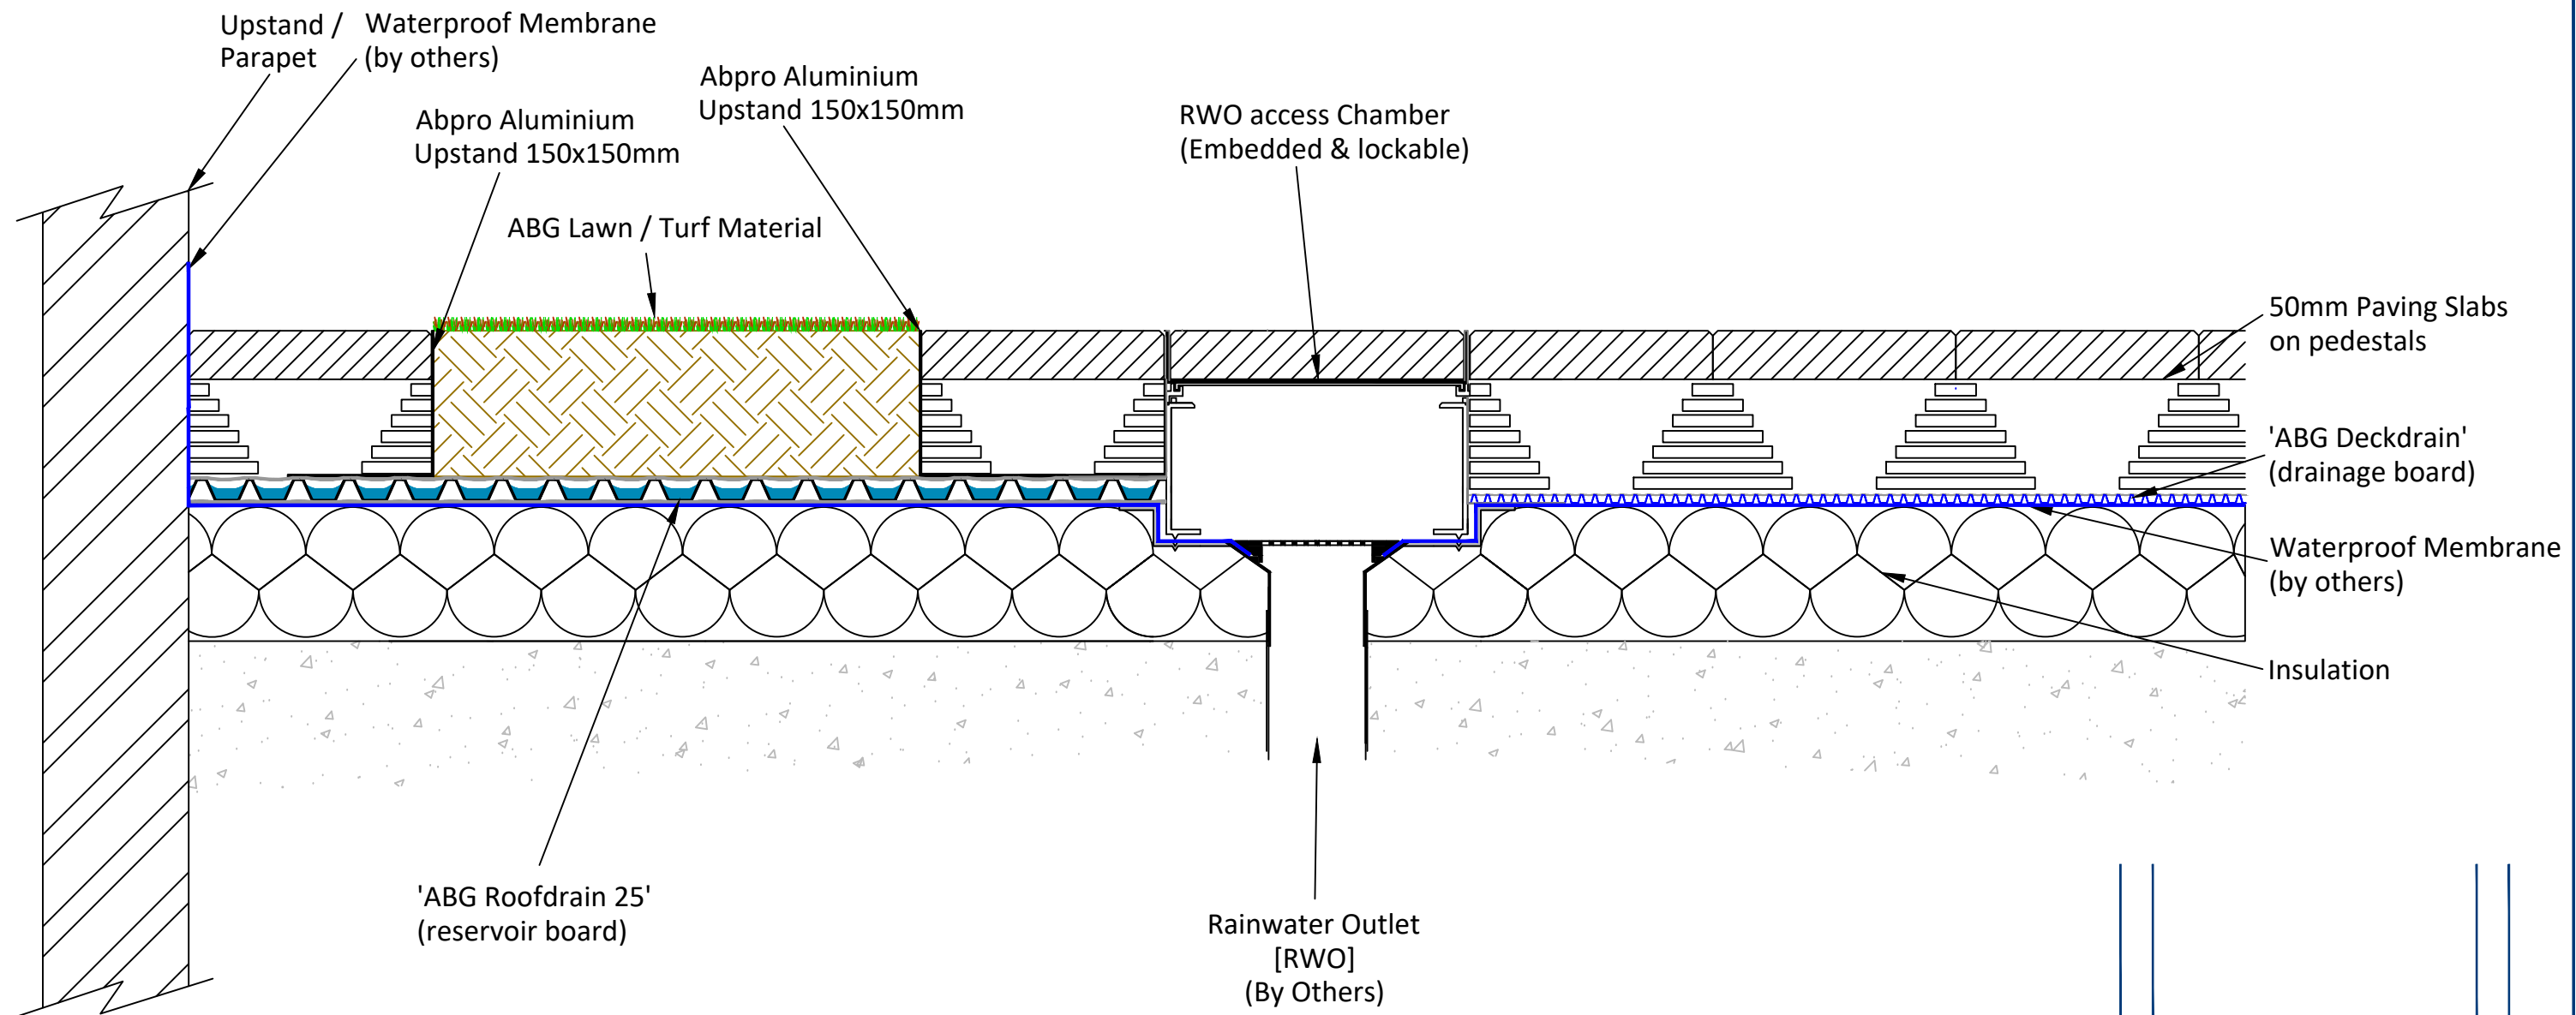

For Pedestrian / Amenity Access Areas Only

Rev:	Comments:	By:	Date:
Project: ABG Roofdrain / Deckdrain - Warm Roof			
Title: Roof Drainage - RWO Access Chamber & Hard / Soft Landscaping Detail			
Drawn by:	JH	Date:	20/07/20
Scale:	NTS	Drawing Ref:	GRST12
		Rev:	1.00
ABG Ltd E7 Meltham Mills Road Meltham HD9 4DS West Yorkshire UK Tel: +44(0)1484 852096 Fax: +44(0)1484 851562 Email: geo@abgtd.com www.abgtd.com			
Retaining Walls Erosion Control Landfill Tunnels Green Roofs Landscaping Highways			