
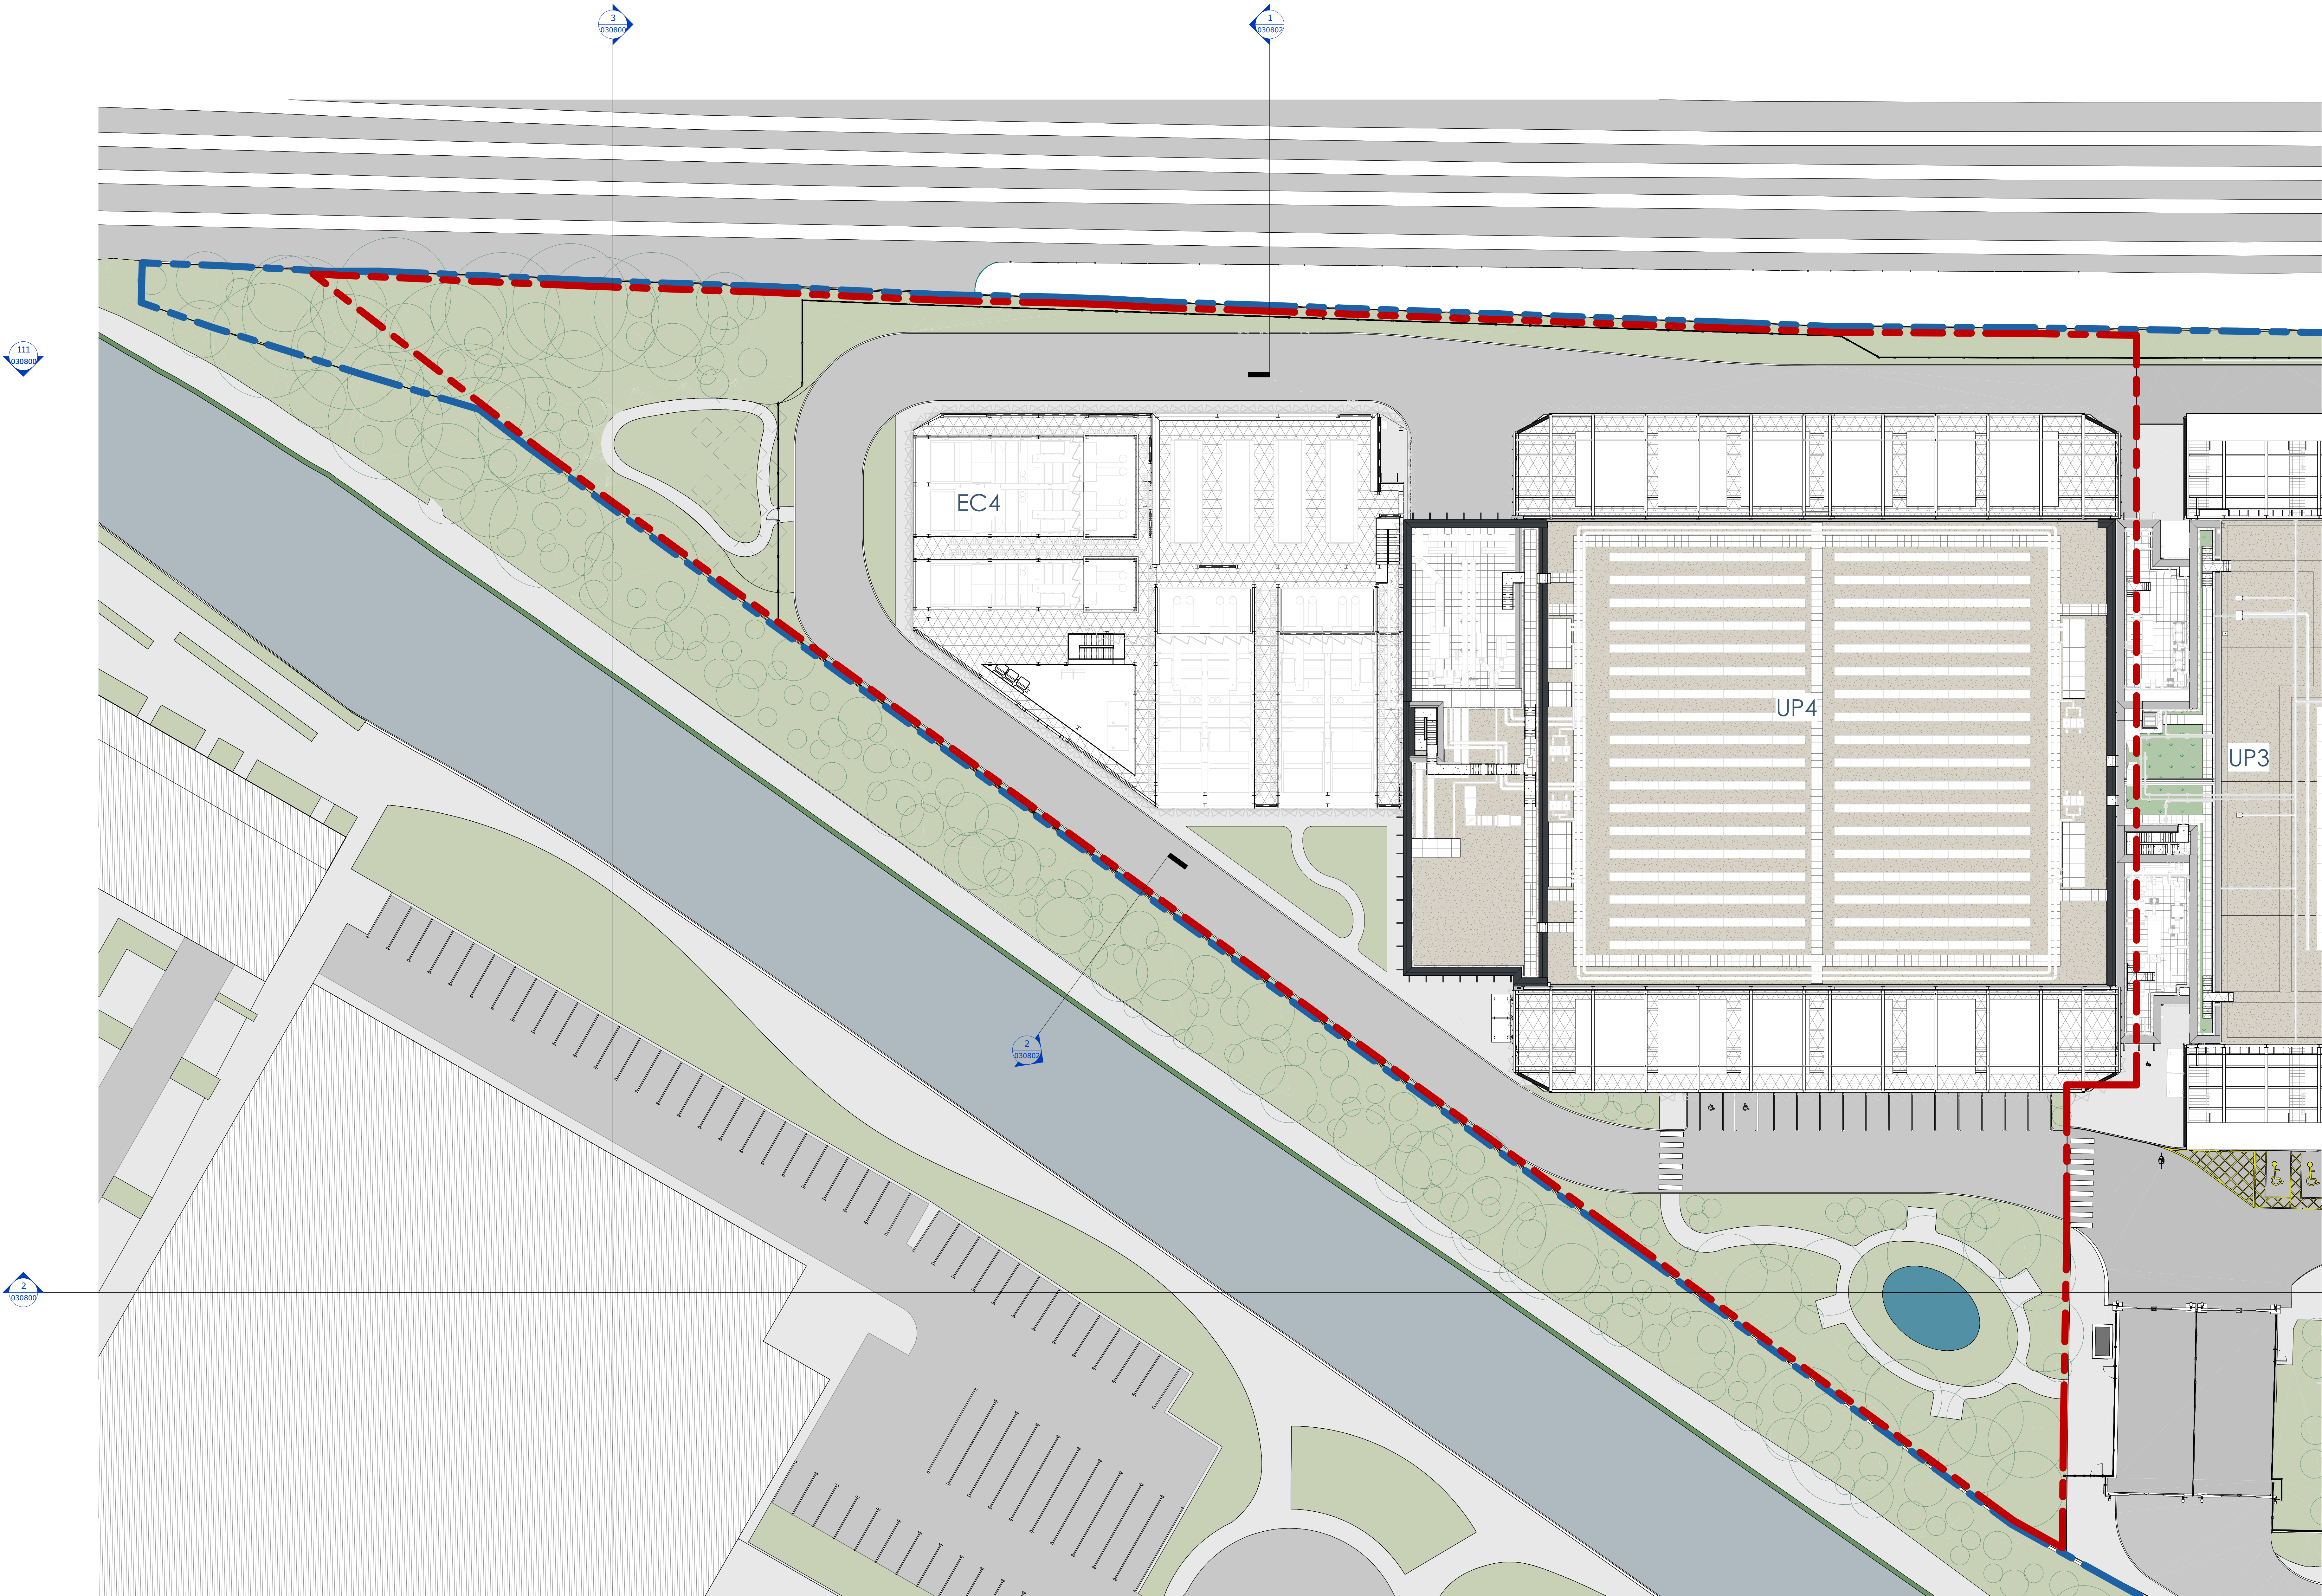


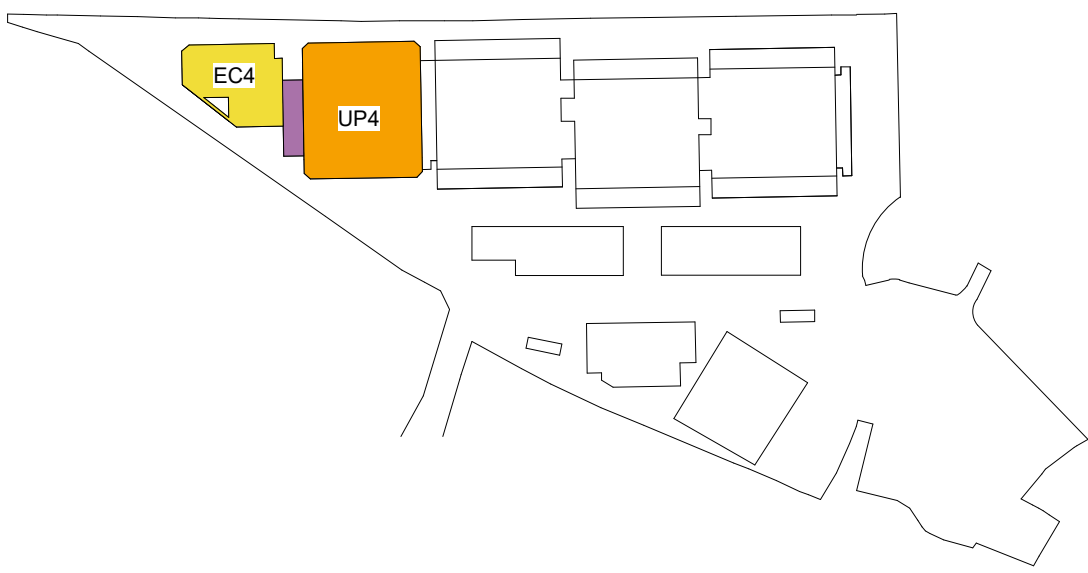

111
030800

2
030800

3
030800

1
030802

2
030802

1 900001 - B4 Enlarged Site Plan
1 : 250

True scale at 1:1

PS	18/03/2025	Issued for Planning	NWA
2	Date	Description	By

Planning

Client



Project:
Union Park at Bulls Bridge

Drawing Name:

**A90 - EXTERNAL WORKS
B4 Enlarged Site Plan**

**DO NOT SCALE THIS DRAWING
Dimensions to be checked on Site.**

Project No.	Drawn By	Approved By
0474	Author	Checker

Plot Name: Scale: 1 : 250 @ A0

Drawing No: **NWA-0474-SW-ZZ-DR-A-900001** Rev: **P01**