




The Contractor is to check all dimensions on site and report any discrepancies to the Contract Administrator. This drawing is to be read in conjunction with all other standard documentation. Dimensions are not to be scaled from this drawing.

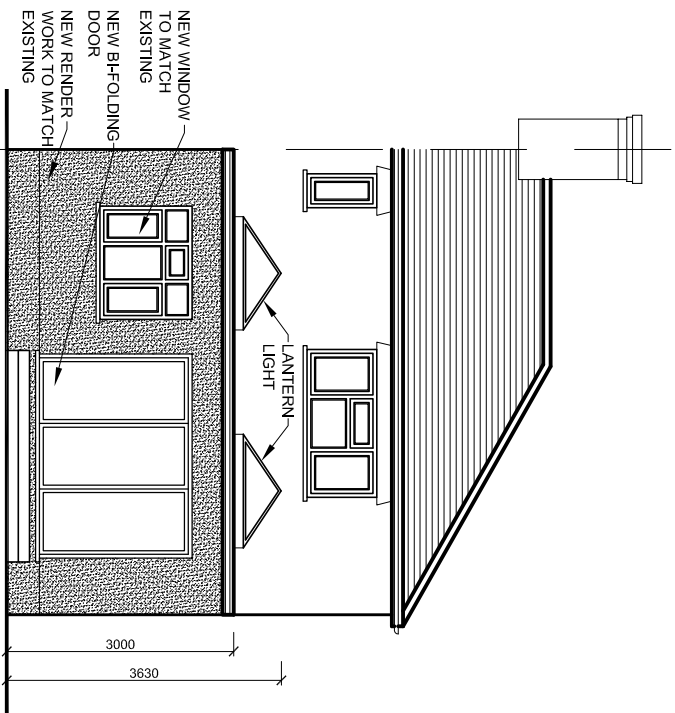


PROPOSED REAR ELEVATION

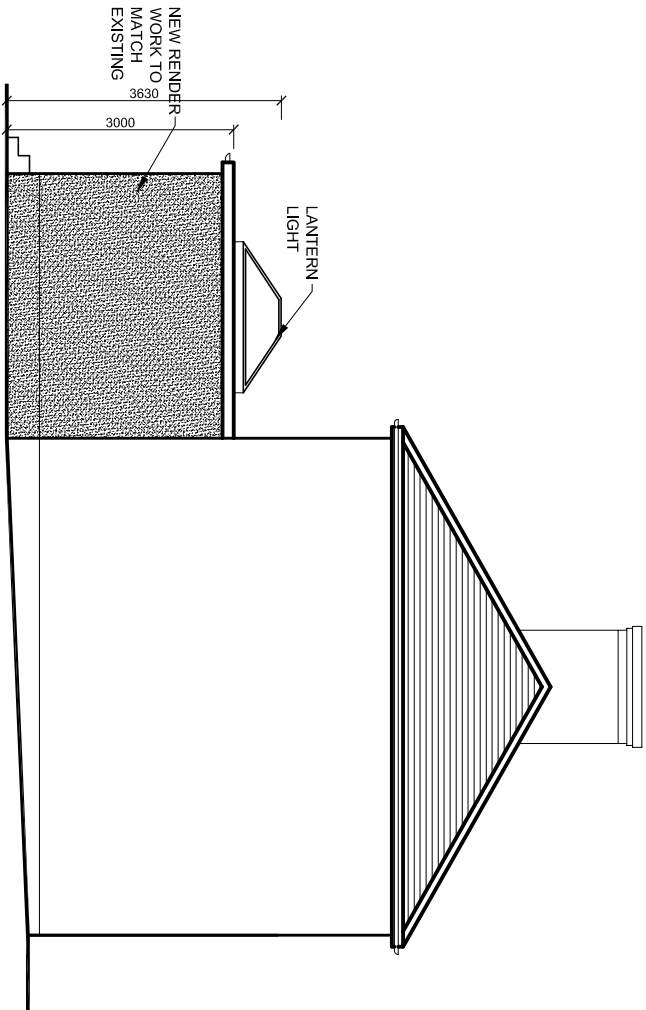


PROPOSED SIDE ELEVATION

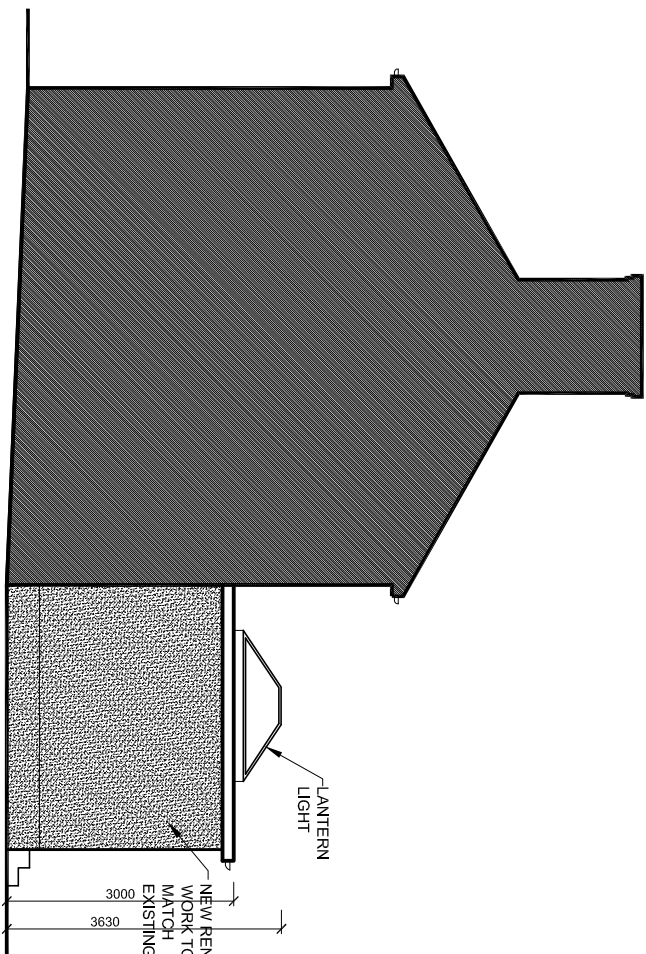

PROPOSED SIDE ELEVATION

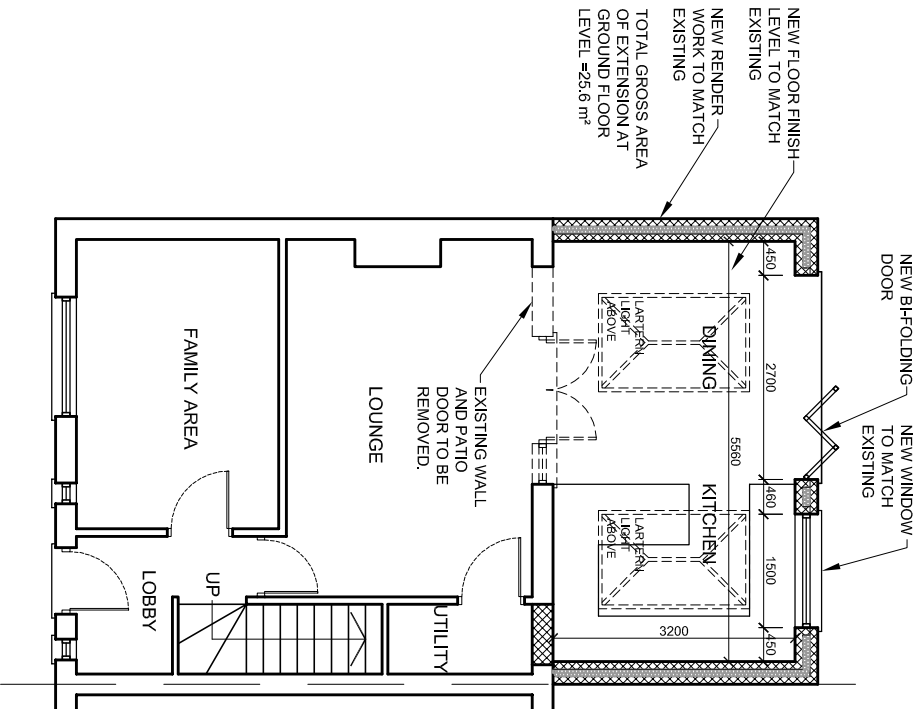


PROPOSED GROUND FLOOR PLAN

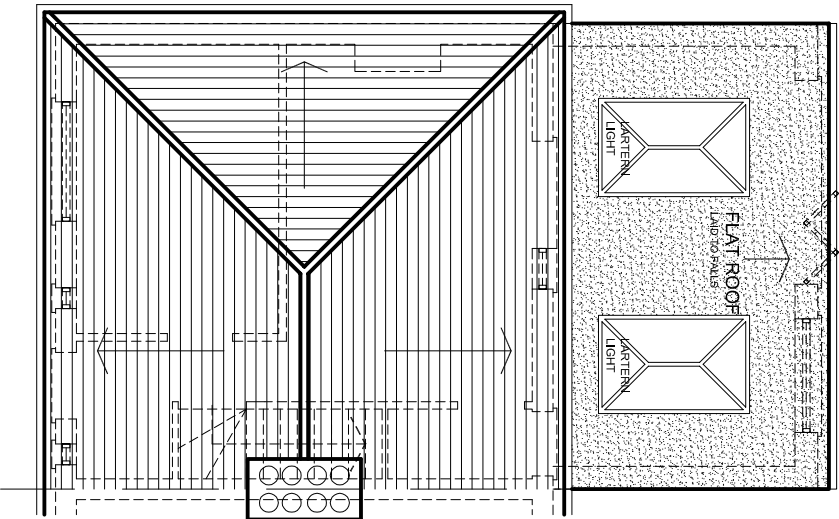

PROPOSED ROOF PLAN

BLOCK PLAN - SCALE 1:200

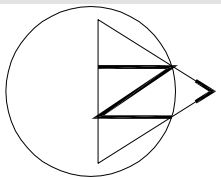

rev.	description	date	chkd.
1	14 Leechcroft Avenue Sidcup Kent DA15 8RS 020 3004 9238 07931 931 035 s.nappal@dapconsultants.co.uk www.dapconsultants.co.uk		
Project : 17 Cordingley Road Ruislip			
Drawing title : Proposed Floor Plans & Block Plan			
drawn: APN	chkd : SS	date:30.09.2019	
status: Prior Approval	scale:1:100@A3		
proj no : 1053	drg no: 02	rev no:	