




EXISTING GROUND FLOOR PLAN

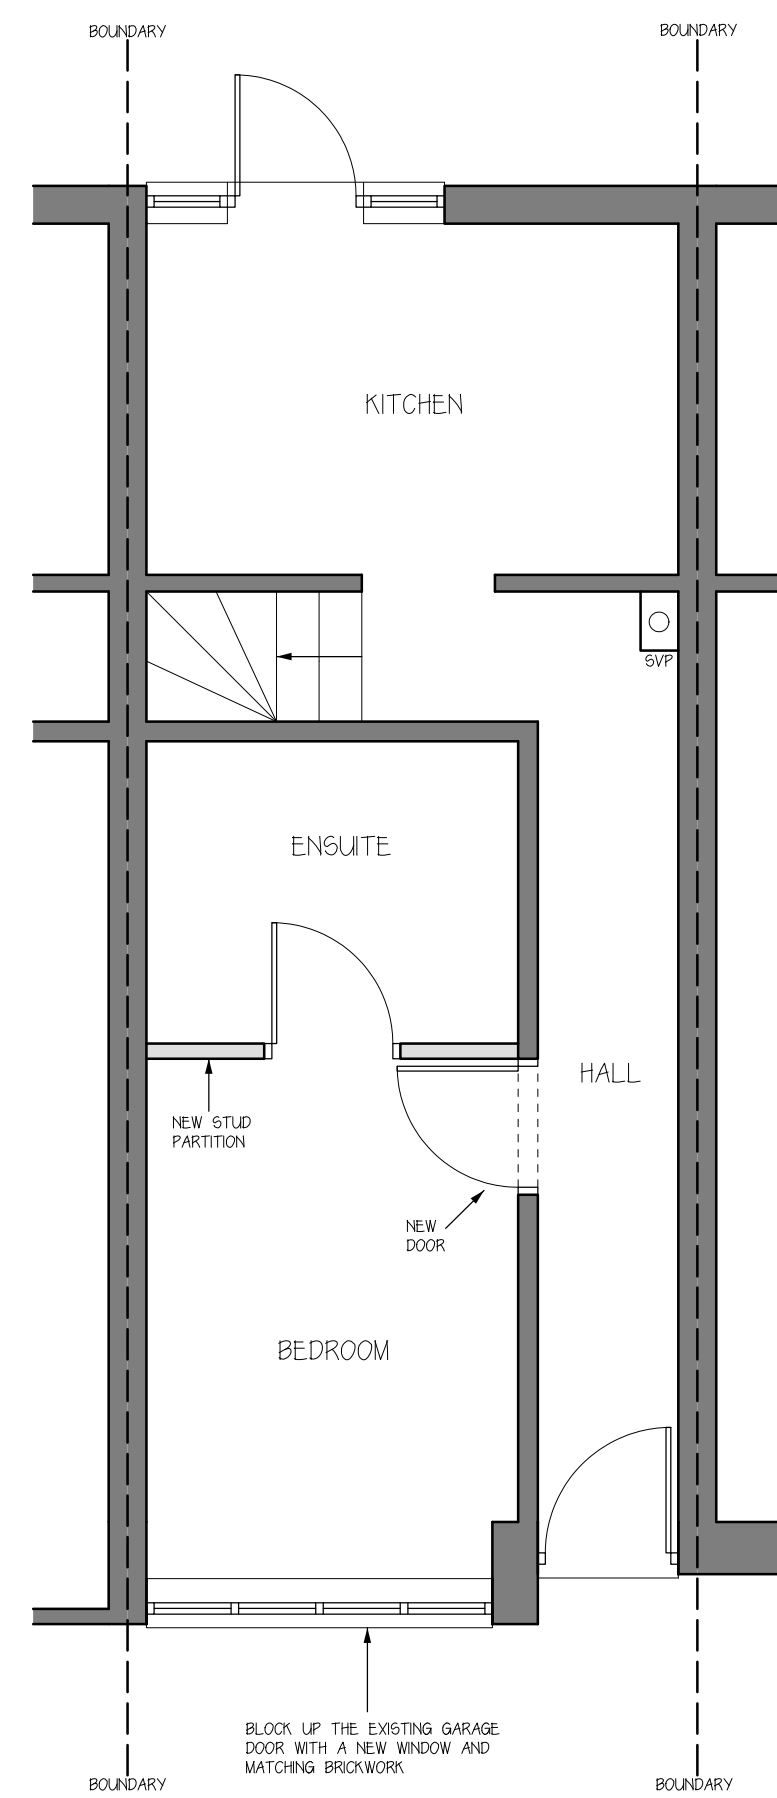


PROPOSED GROUND FLOOR PLAN

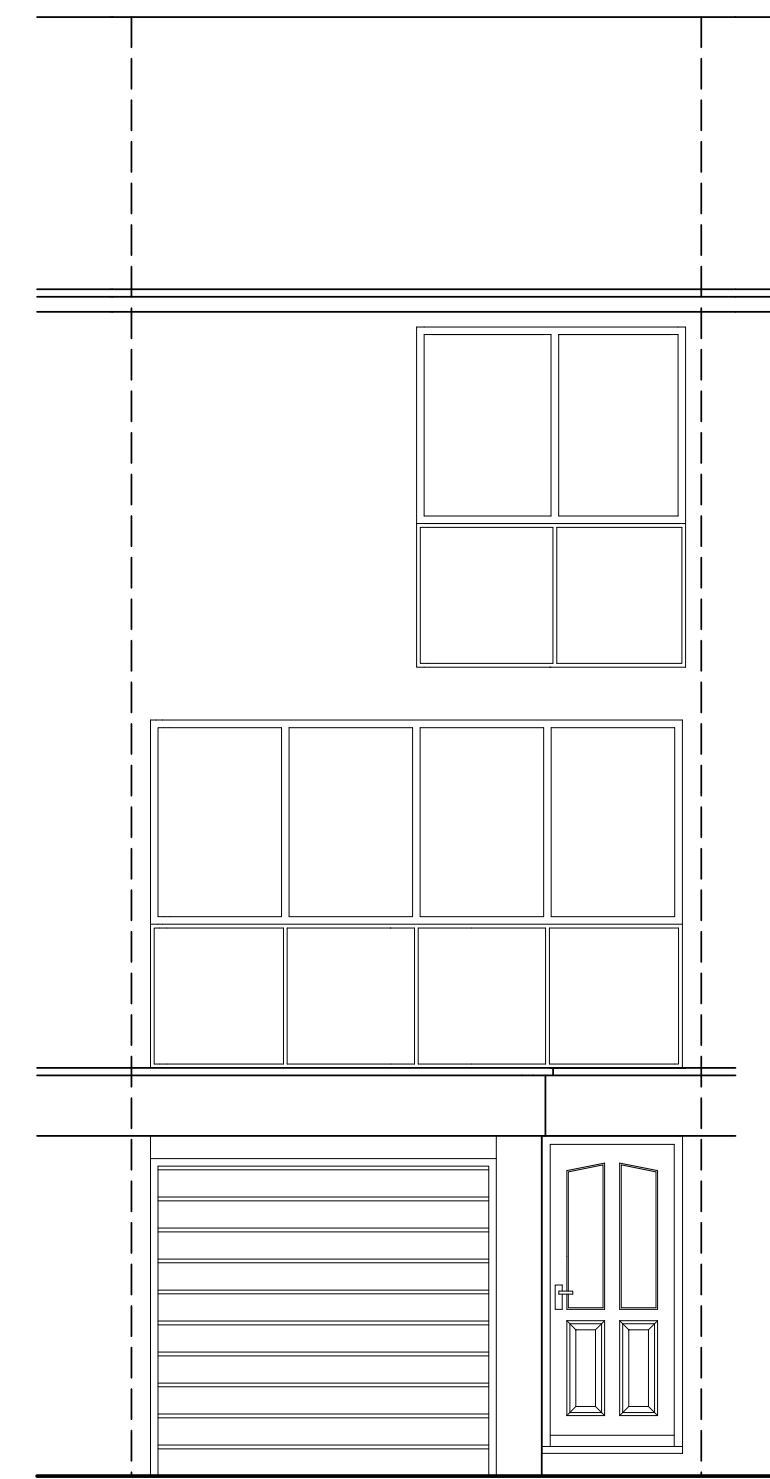

EXISTING FRONT ELEVATION

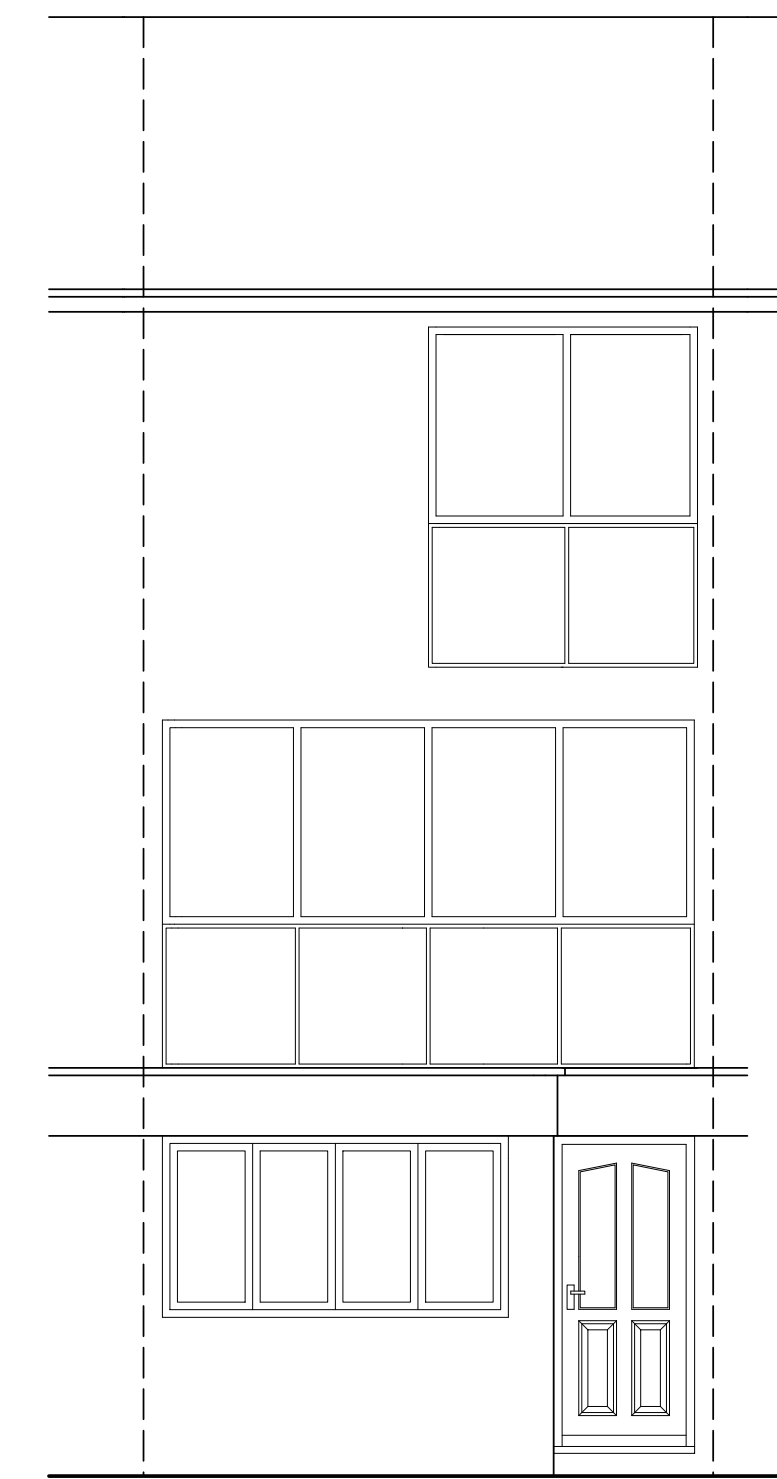

PROPOSED FRONT ELEVATION

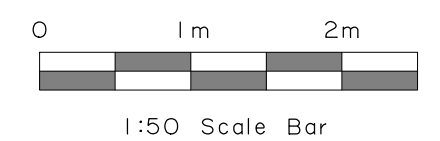

No.	Date	By	Contents
Revisions			
Drawing Title			
Existing and Proposed Floor Plans & Elevations			
Project			
Garage conversion			
Scale	Date	Drawn by	
1:50	October 2019	SD	
Client Details			
8 Russet Close Hillingdon UB10 0ST			
Drg.No.		Rev.	
RC PA 01		A	