



EXISTING GROUND FLOOR PLAN


(NO CHANGES TO ANY FLOOR PLANS)

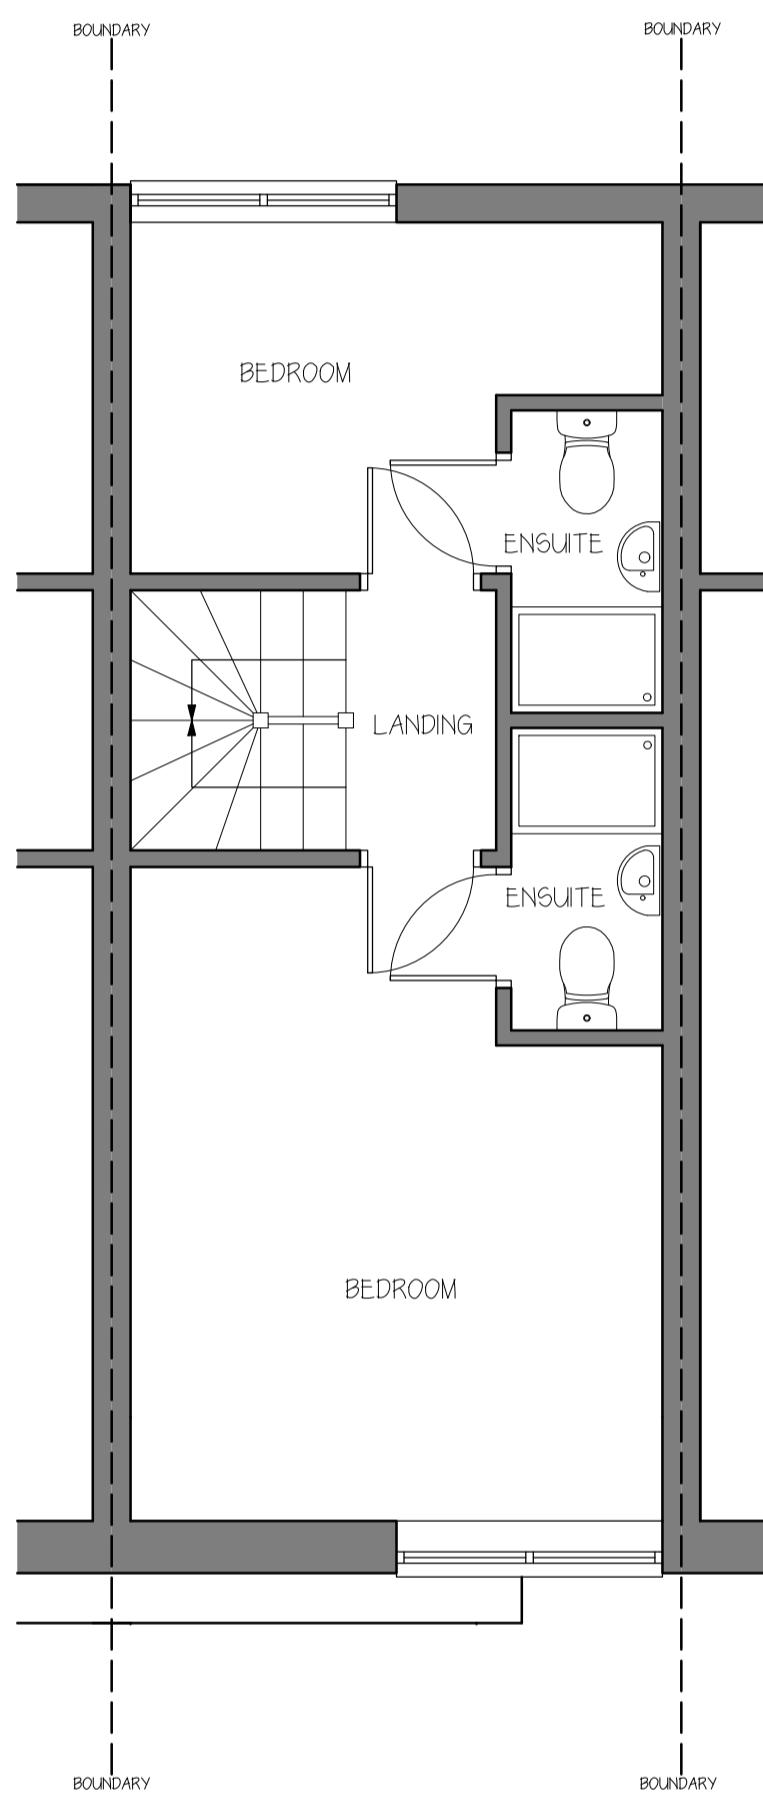

EXISTING FIRST FLOOR PLAN

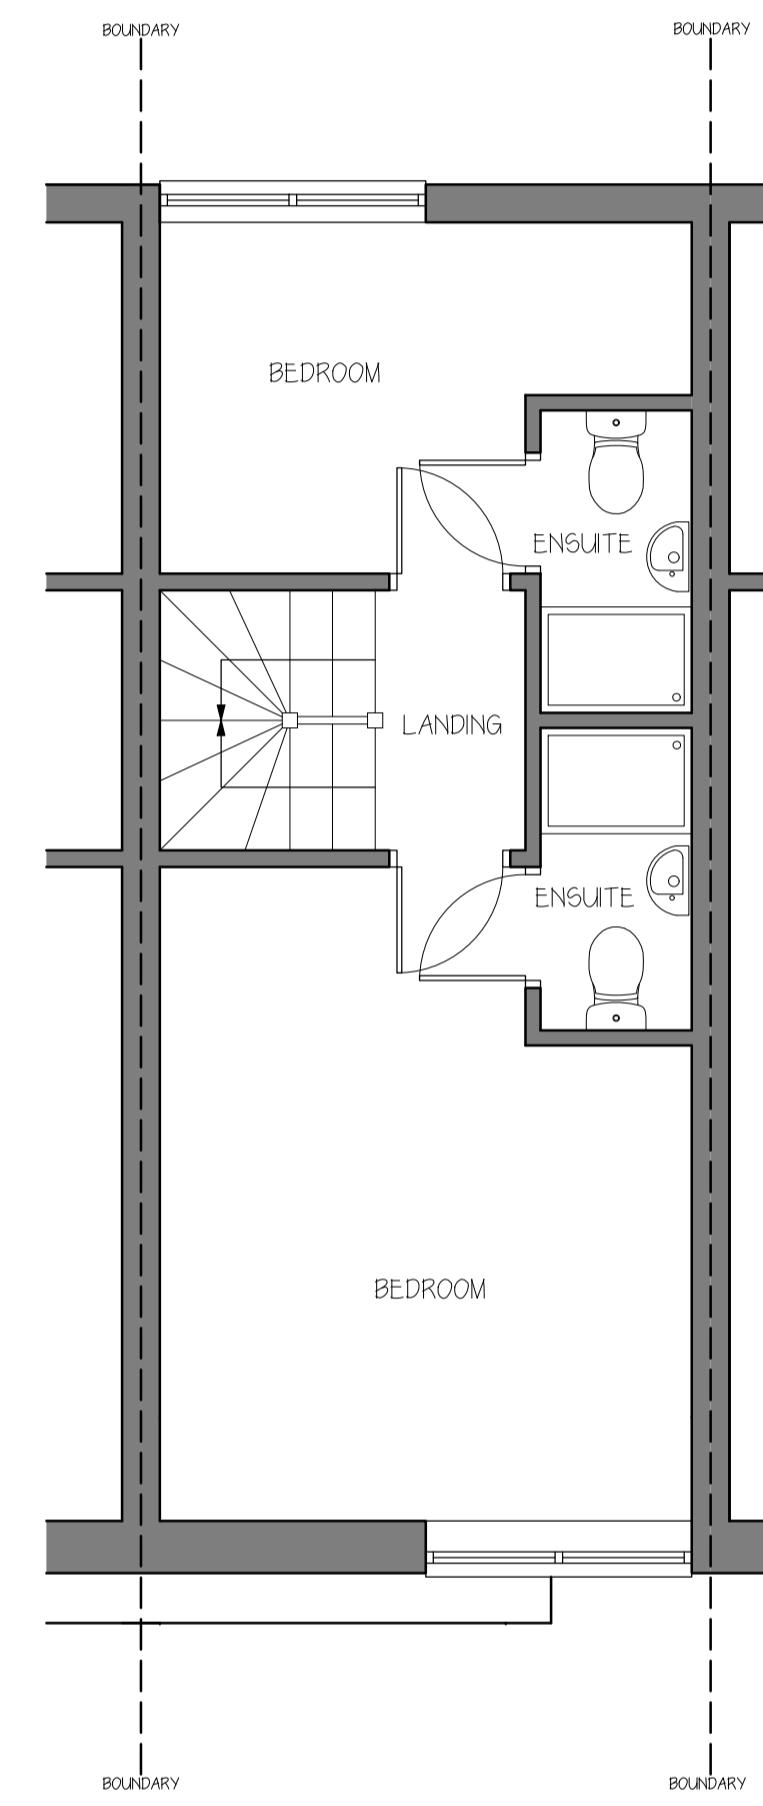

EXISTING SECOND FLOOR PLAN

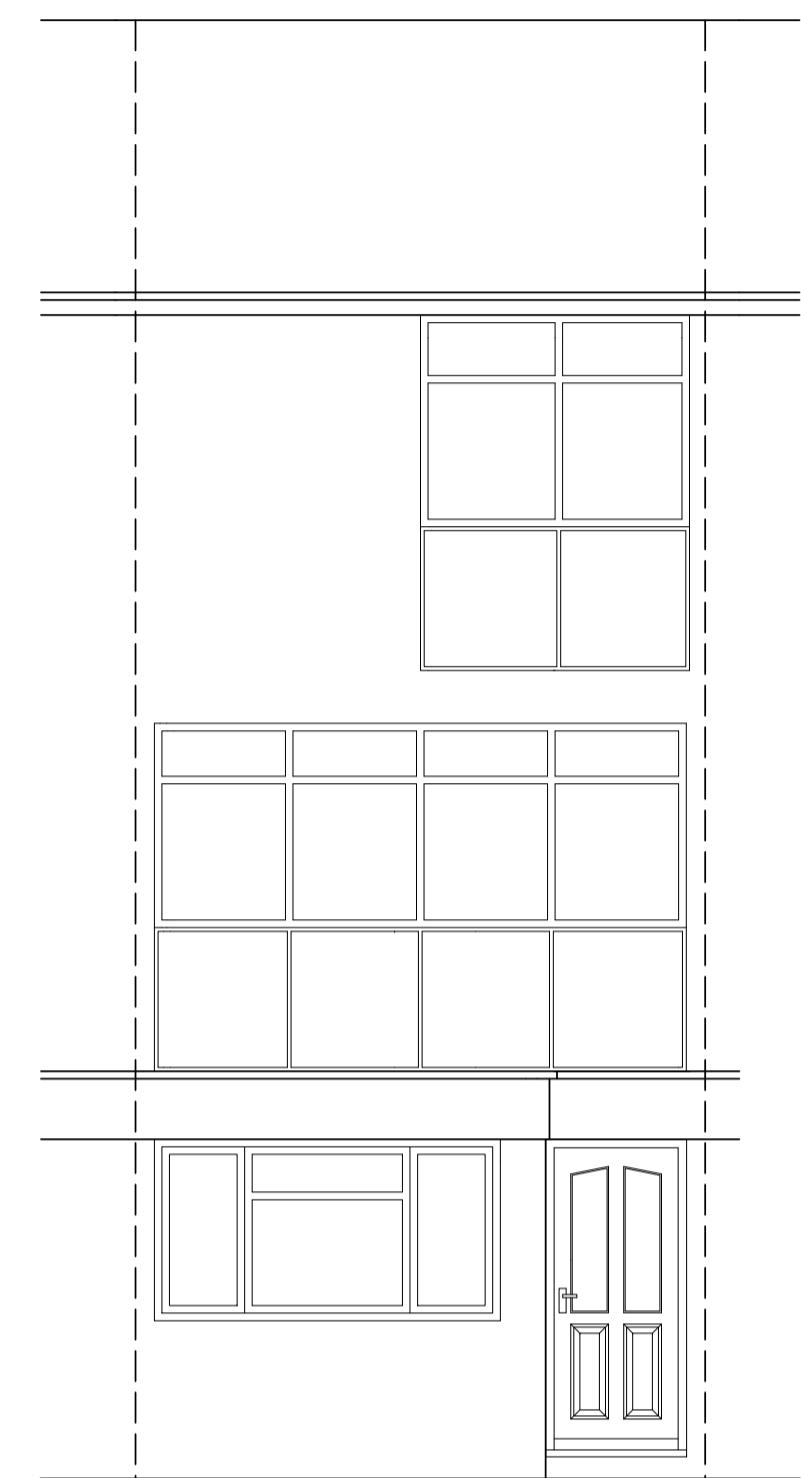

EXISTING FRONT ELEVATION
(NO CHANGES TO ANY ELEVATIONS)

No.	Date	By	Contents
Revisions			
Drawing Title			
Existing Floor Plans & Front Elevation			
Project			
The change of use of the dwelling from a Use Class C3 dwelling to a Use Class C4 House in Multiple Occupation for 5 persons			
Scale	Date	Drawn by	
1:50	September 2024	SD	
Client Details			
8 Russet Close Hillingdon UB10 0ST			
Drg No.	Rev.	RC PP 01 A	