




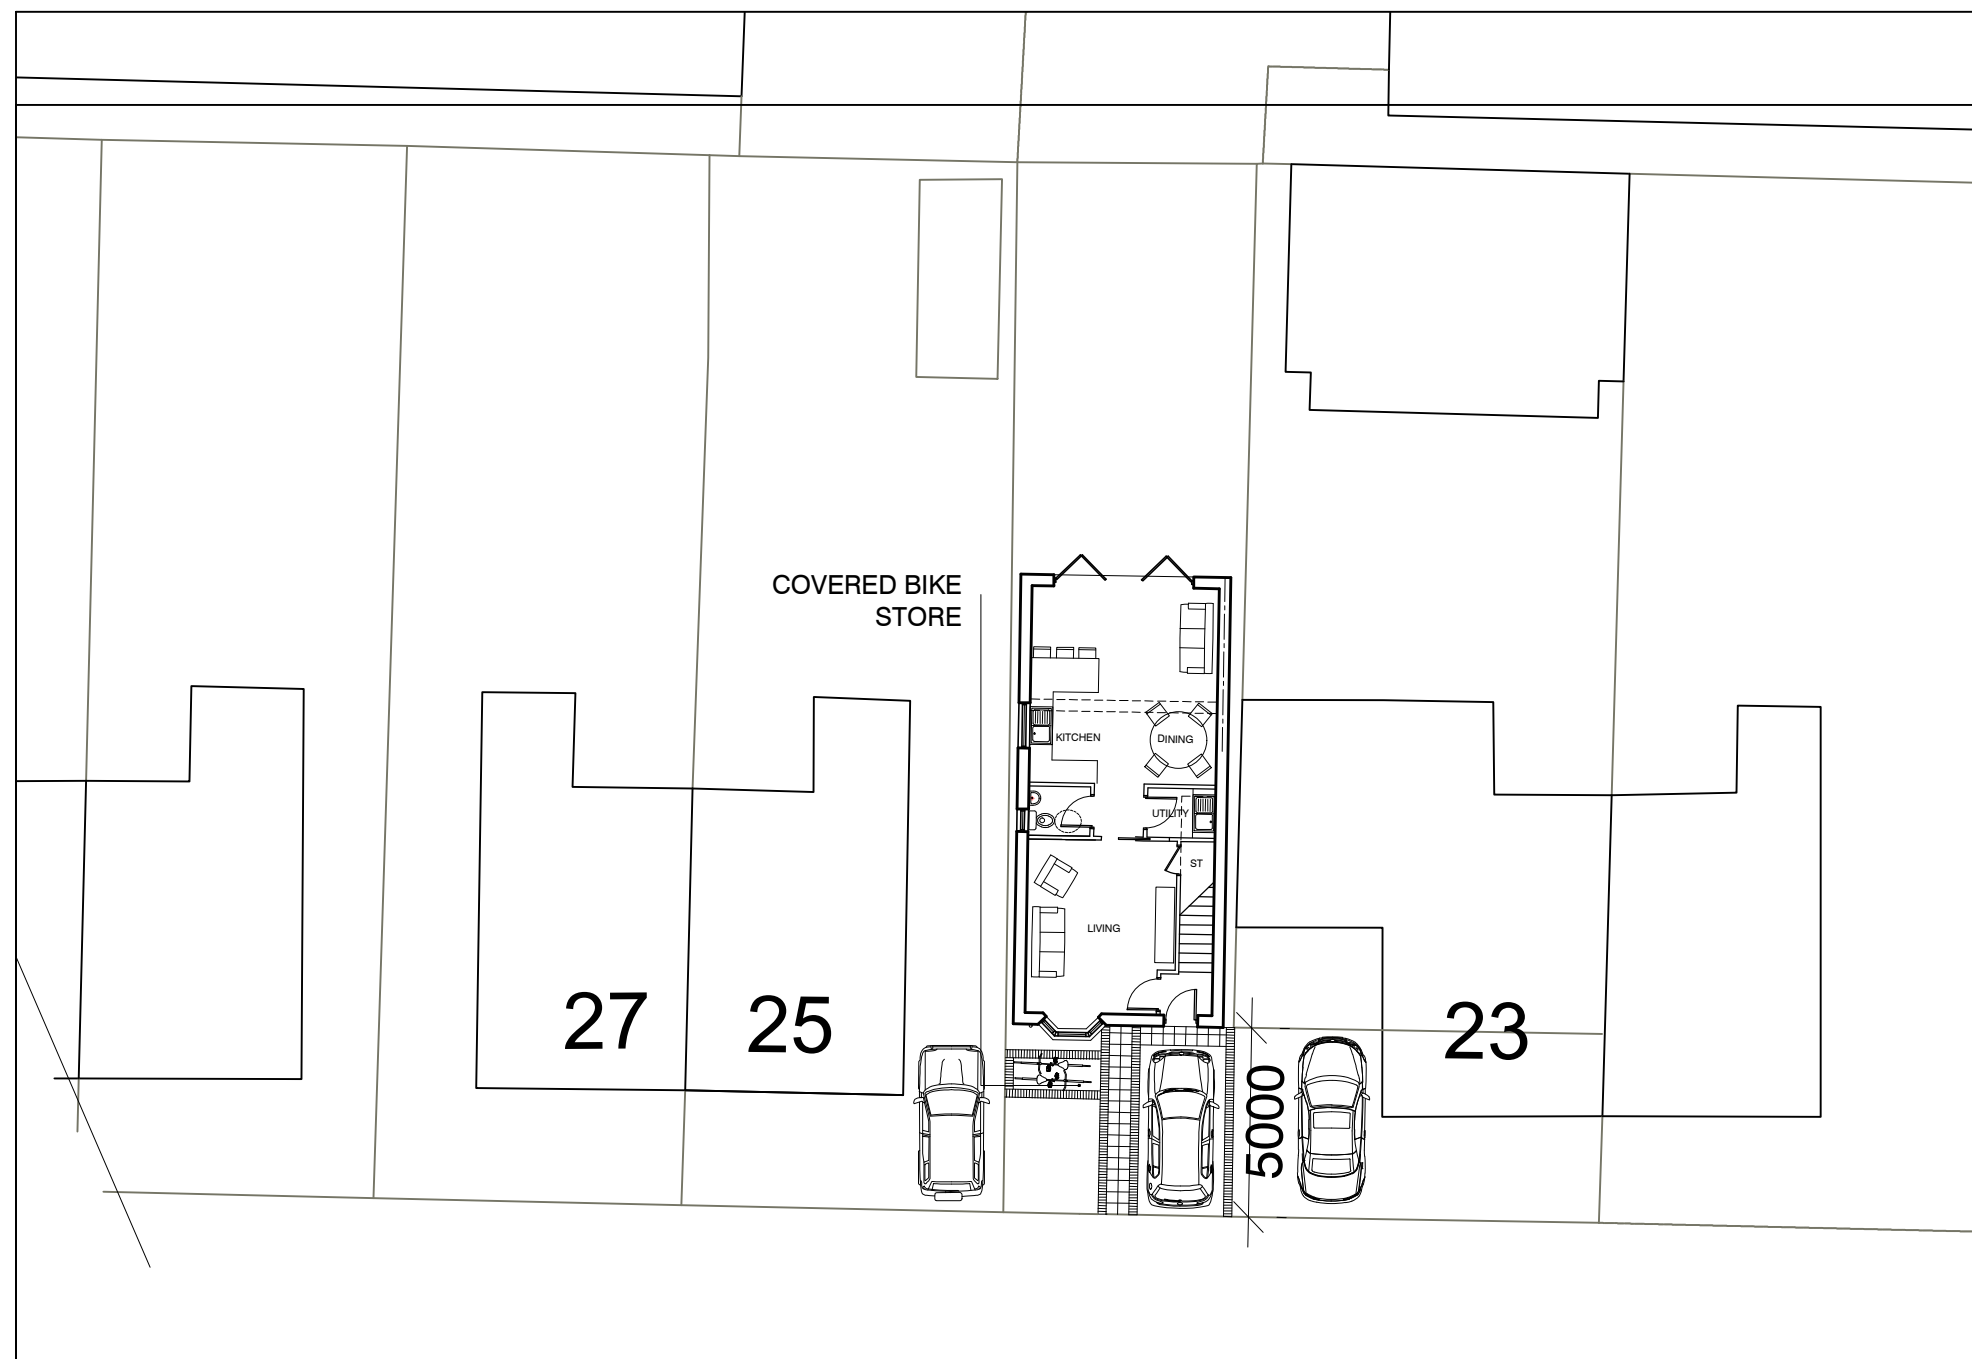


FRONT ELEVATION ALONG LITTLE ROAD - SCALE 1:50 AT A1

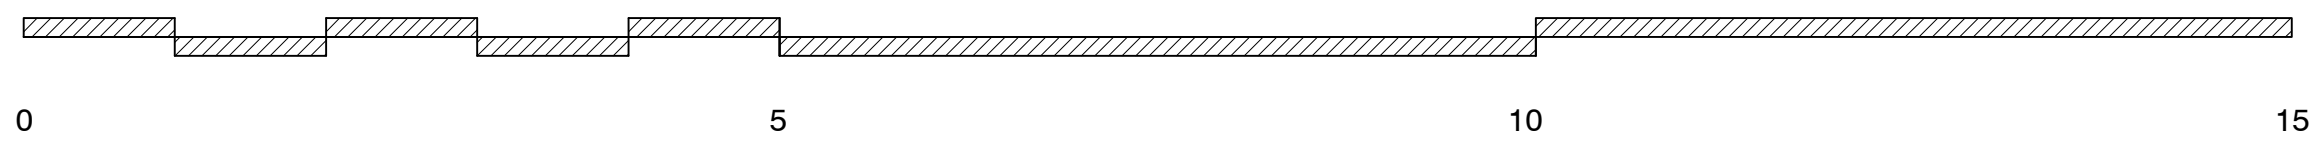

SITE LOCATION PLAN - SCALE 1:1,250 AT A1

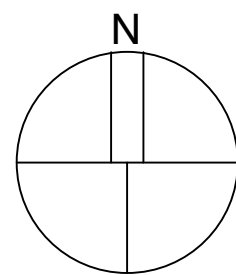

SITE BLOCK PLAN - SCALE 1:500 AT A1

 

NOTES			
1. This drawing is copyright of the Architect			
- A	05.08.20	PARKING SPACE DIMENSIONS AND COVERED BIKE STORE ADDED	- DWG
rev.	date		dwn aud
drawing status			