




1 Proposed Front Elevation
2318-VA-202 1 : 100

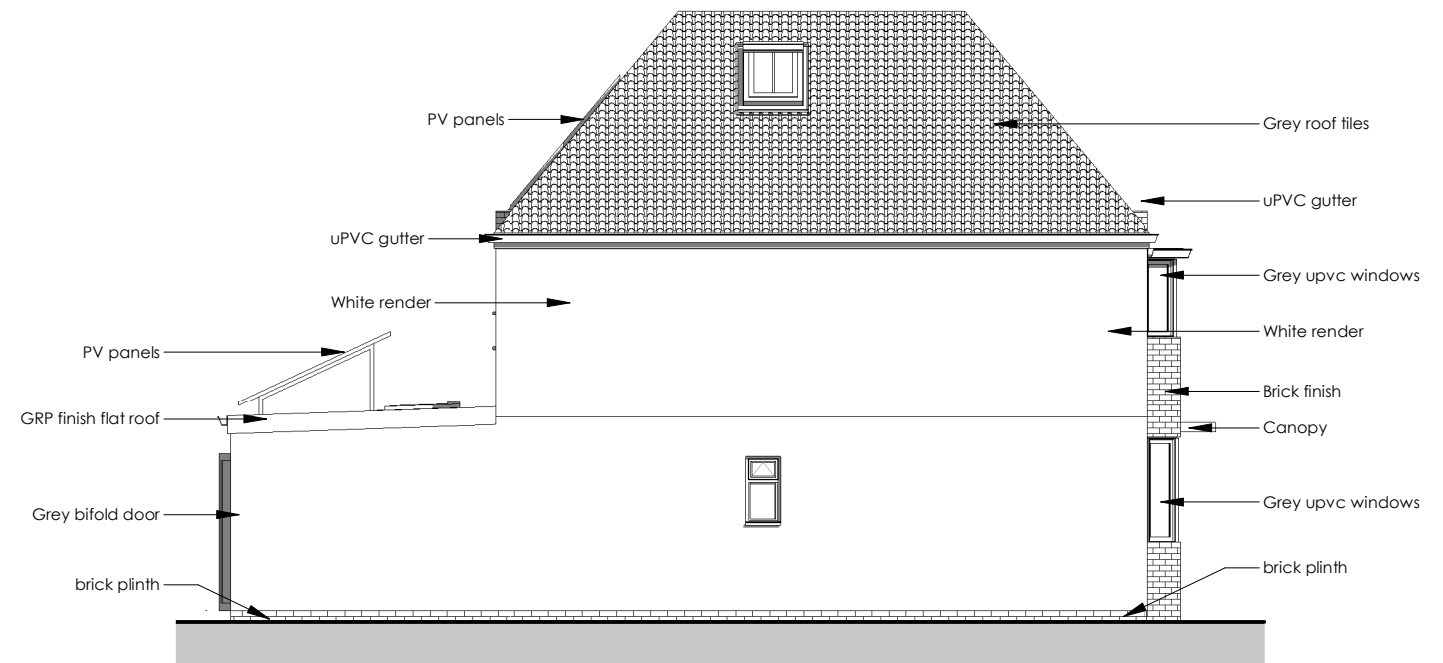

2 Proposed Side Elevation (East)
2318-VA-202 1 : 100

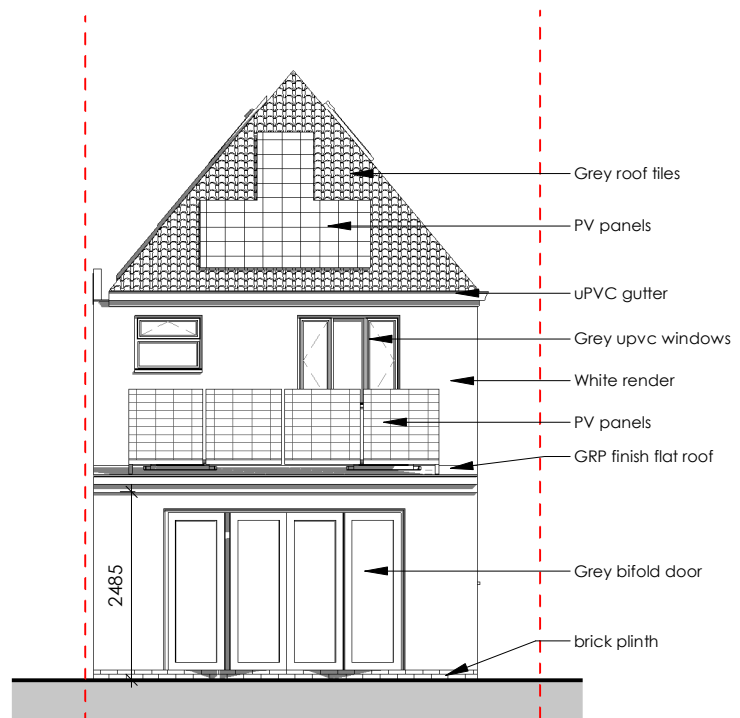

3 Proposed Rear Elevation
2318-VA-202 1 : 100

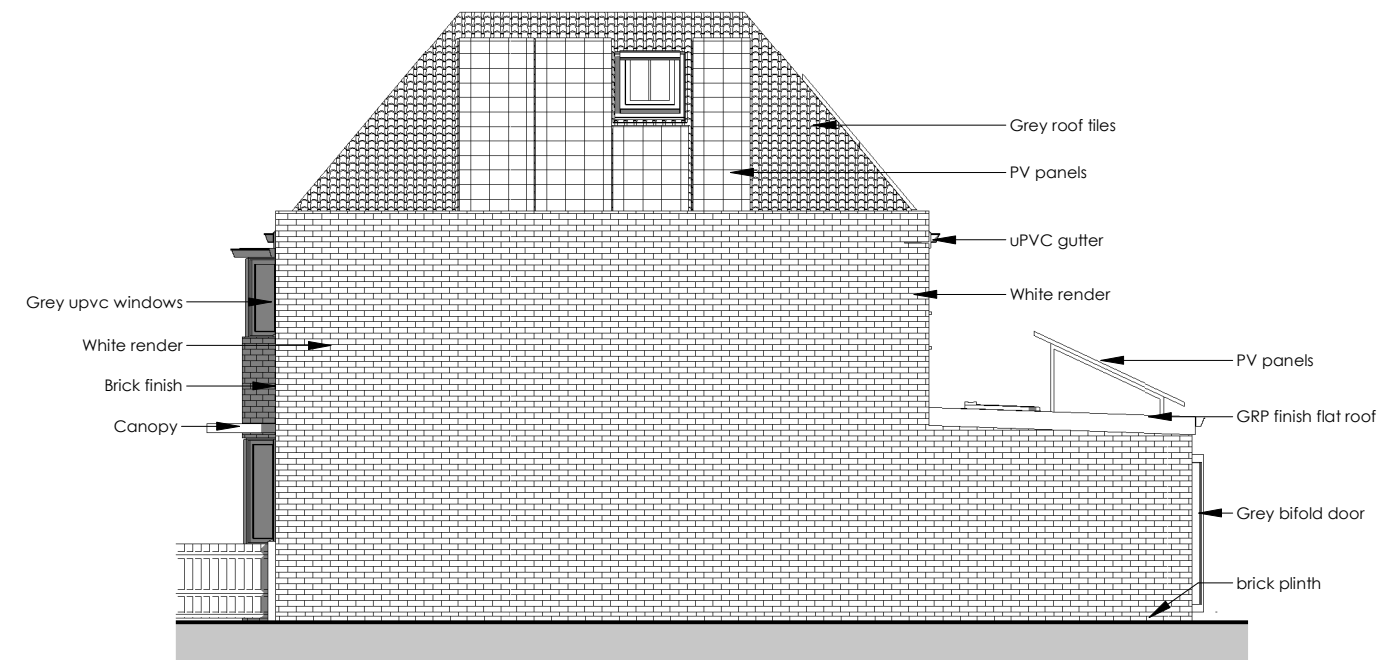

4 Proposed Side Elevation (West)
2318-VA-202 1 : 100



Rev. No.

Description

Date

- Project Proposed new dwelling with associated amenity space and car park
- Address: 23A Little Road Hayes UB3 3BT
- Client Gurcharan Singh
- Title Proposed Elevations
- Project 23P0511-018 ● Drg 2318-VA-202 ● Rev
- Scale 1 : 100 @A3 ● Date 11/2025