


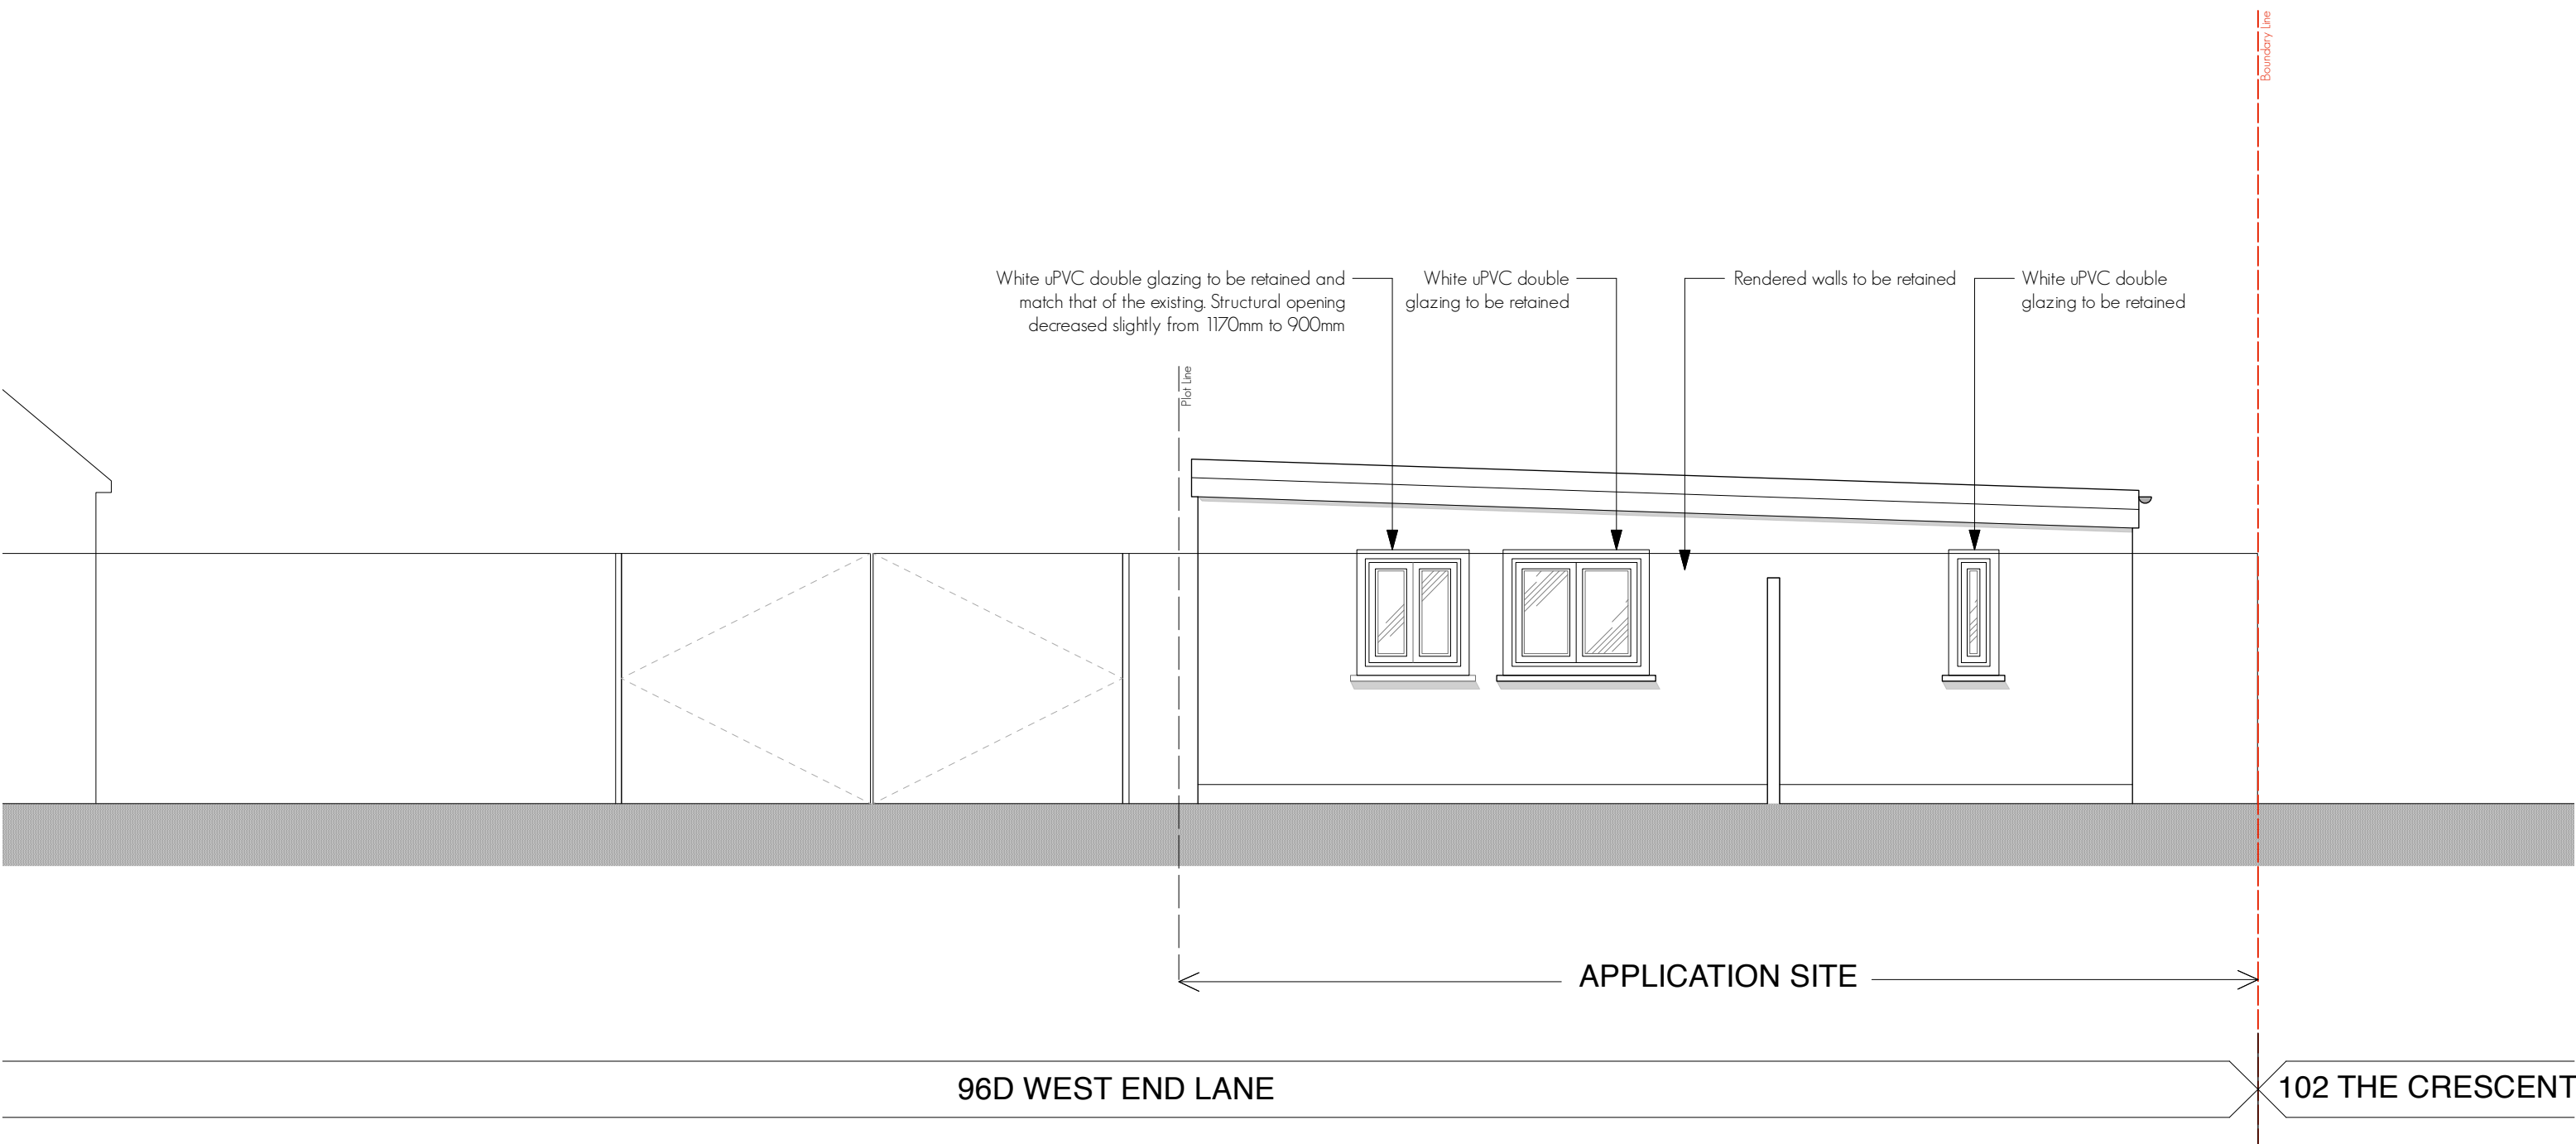

PLANNING

0 1m 2m 3m

EXISTING SOUTH ELEVATION

00	22/01/2021	Issued for Planning
This drawing is the copyright of Sketch Studio Architects . Not to be reproduced, retained or disclosed to any unauthorised person either wholly or in part without written permission.		
Do not scale off this drawing. All indicated dimensions to be checked and verified on site by the contractor before commencement of any fabrication drawings or work whatsoever on site. Report any discrepancies to the Architect immediately.		
Drawings to be read in conjunction with relevant drawings and specification.		
© Sketch Studio Architects 2019		

PROJECT		DIVYA BHAWAN 96D WEST END LANE MIDDLESEX, UB3 5LX	
CLIENT		RAJ SHARMA (TRUSTEE) DIVYA JYOTI JAGRATI SANSTHAN (REG. UK CHARITY NO. 1080700)	
SCALE	1:50 @ A3	DATE	22/12/2020
DWG BY	SF		
CHKD.	-	DWG NO. / REV.	704-EX-302- 00

DRAWING TITLE	
EXISTING SOUTH ELEVATION	
SKETCH STUDIO ARCHITECTS	
Whitebeam Cottage Leckhampton Lane Cheltenham Gloucestershire GL51 4XW	
T: 07940 007838 E: simon@sketchstudioarchitects.com www.sketchstudioarchitects.com	

