


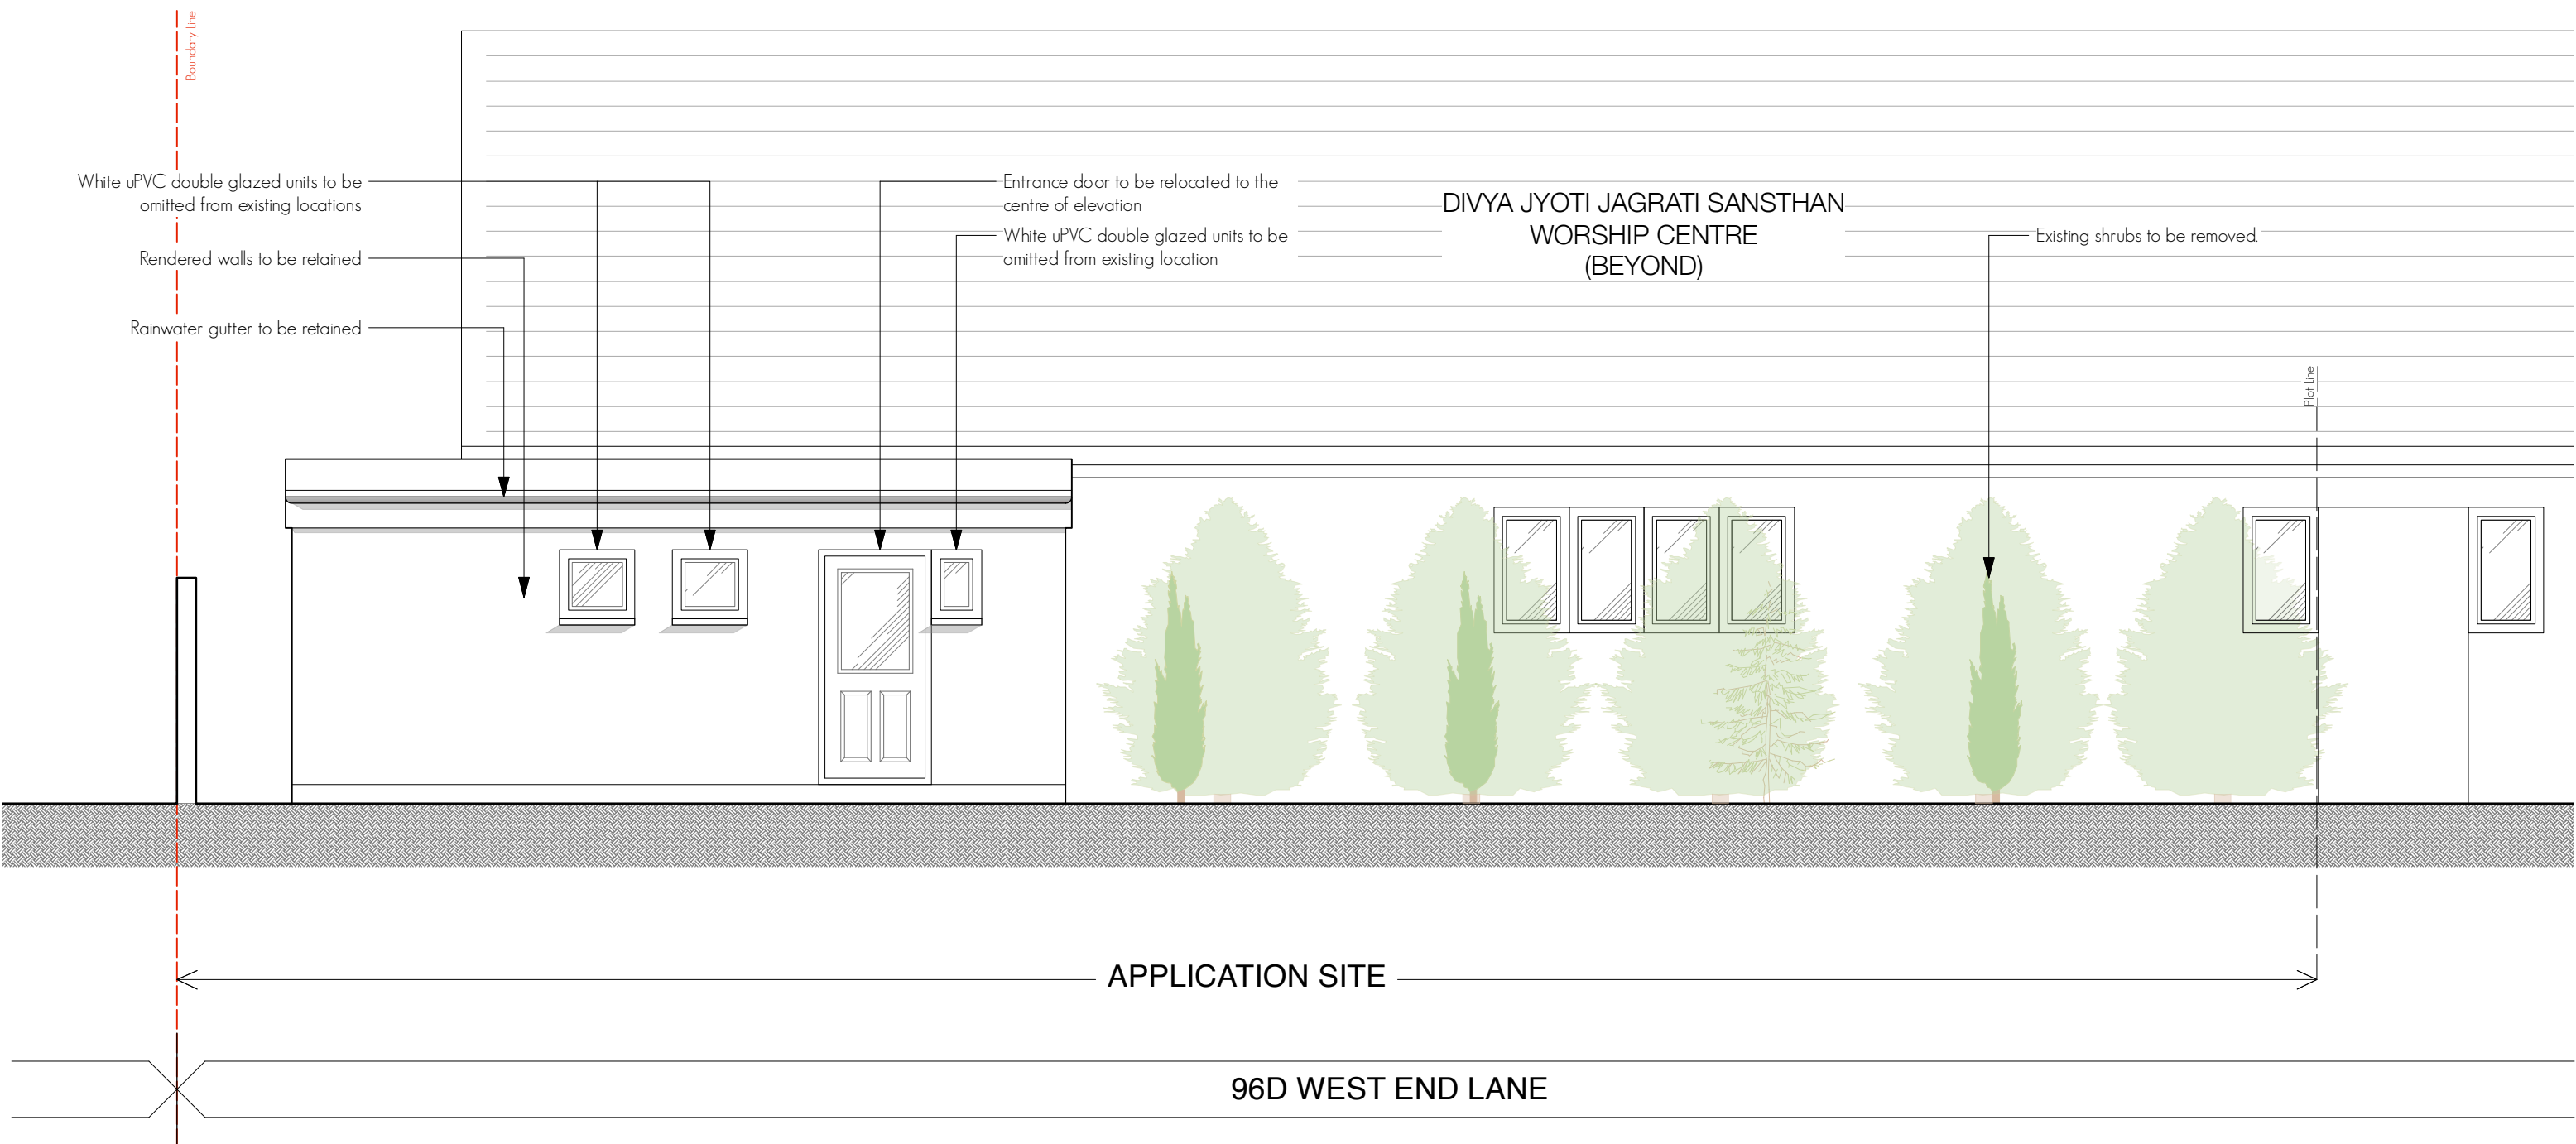

01m2m3m EXISTING WEST ELEVATION	PLANNING				PROJECT DIVYA BHAWAN 96D WEST END LANE MIDDLESEX, UB3 5LX		DRAWING TITLE EXISTING WEST ELEVATION	
					CLIENT RAJ SHARMA (TRUSTEE) DIVYA JYOTI JAGRATI SANSTHAN (REG. UK CHARITY NO. 1080700)		SKETCH STUDIO ARCHITECTS Whitebeam Cottage Leckhampton Lane Cheltenham Gloucestershire GL51 4XW T: 07940 007838 E: simon@sketchstudioarchitects.com www.sketchstudioarchitects.com 	
	00	22/01/2021	Issued for Planning		SCALE 1:50 @ A3		DATE 22/12/2020	DWG BY SF
	This drawing is the copyright of Sketch Studio Architects . Not to be reproduced, retained or disclosed to any unauthorised person either wholly or in part without written permission.			CHKD. -		DWG NO. / REV. 704-EX-303 00		
	Do not scale off this drawing. All indicated dimensions to be checked and verified on site by the contractor before commencement of any fabrication drawings or work whatsoever on site. Report any discrepancies to the Architect immediately. Drawings to be read in conjunction with relevant drawings and specification. © Sketch Studio Architects 2019							