


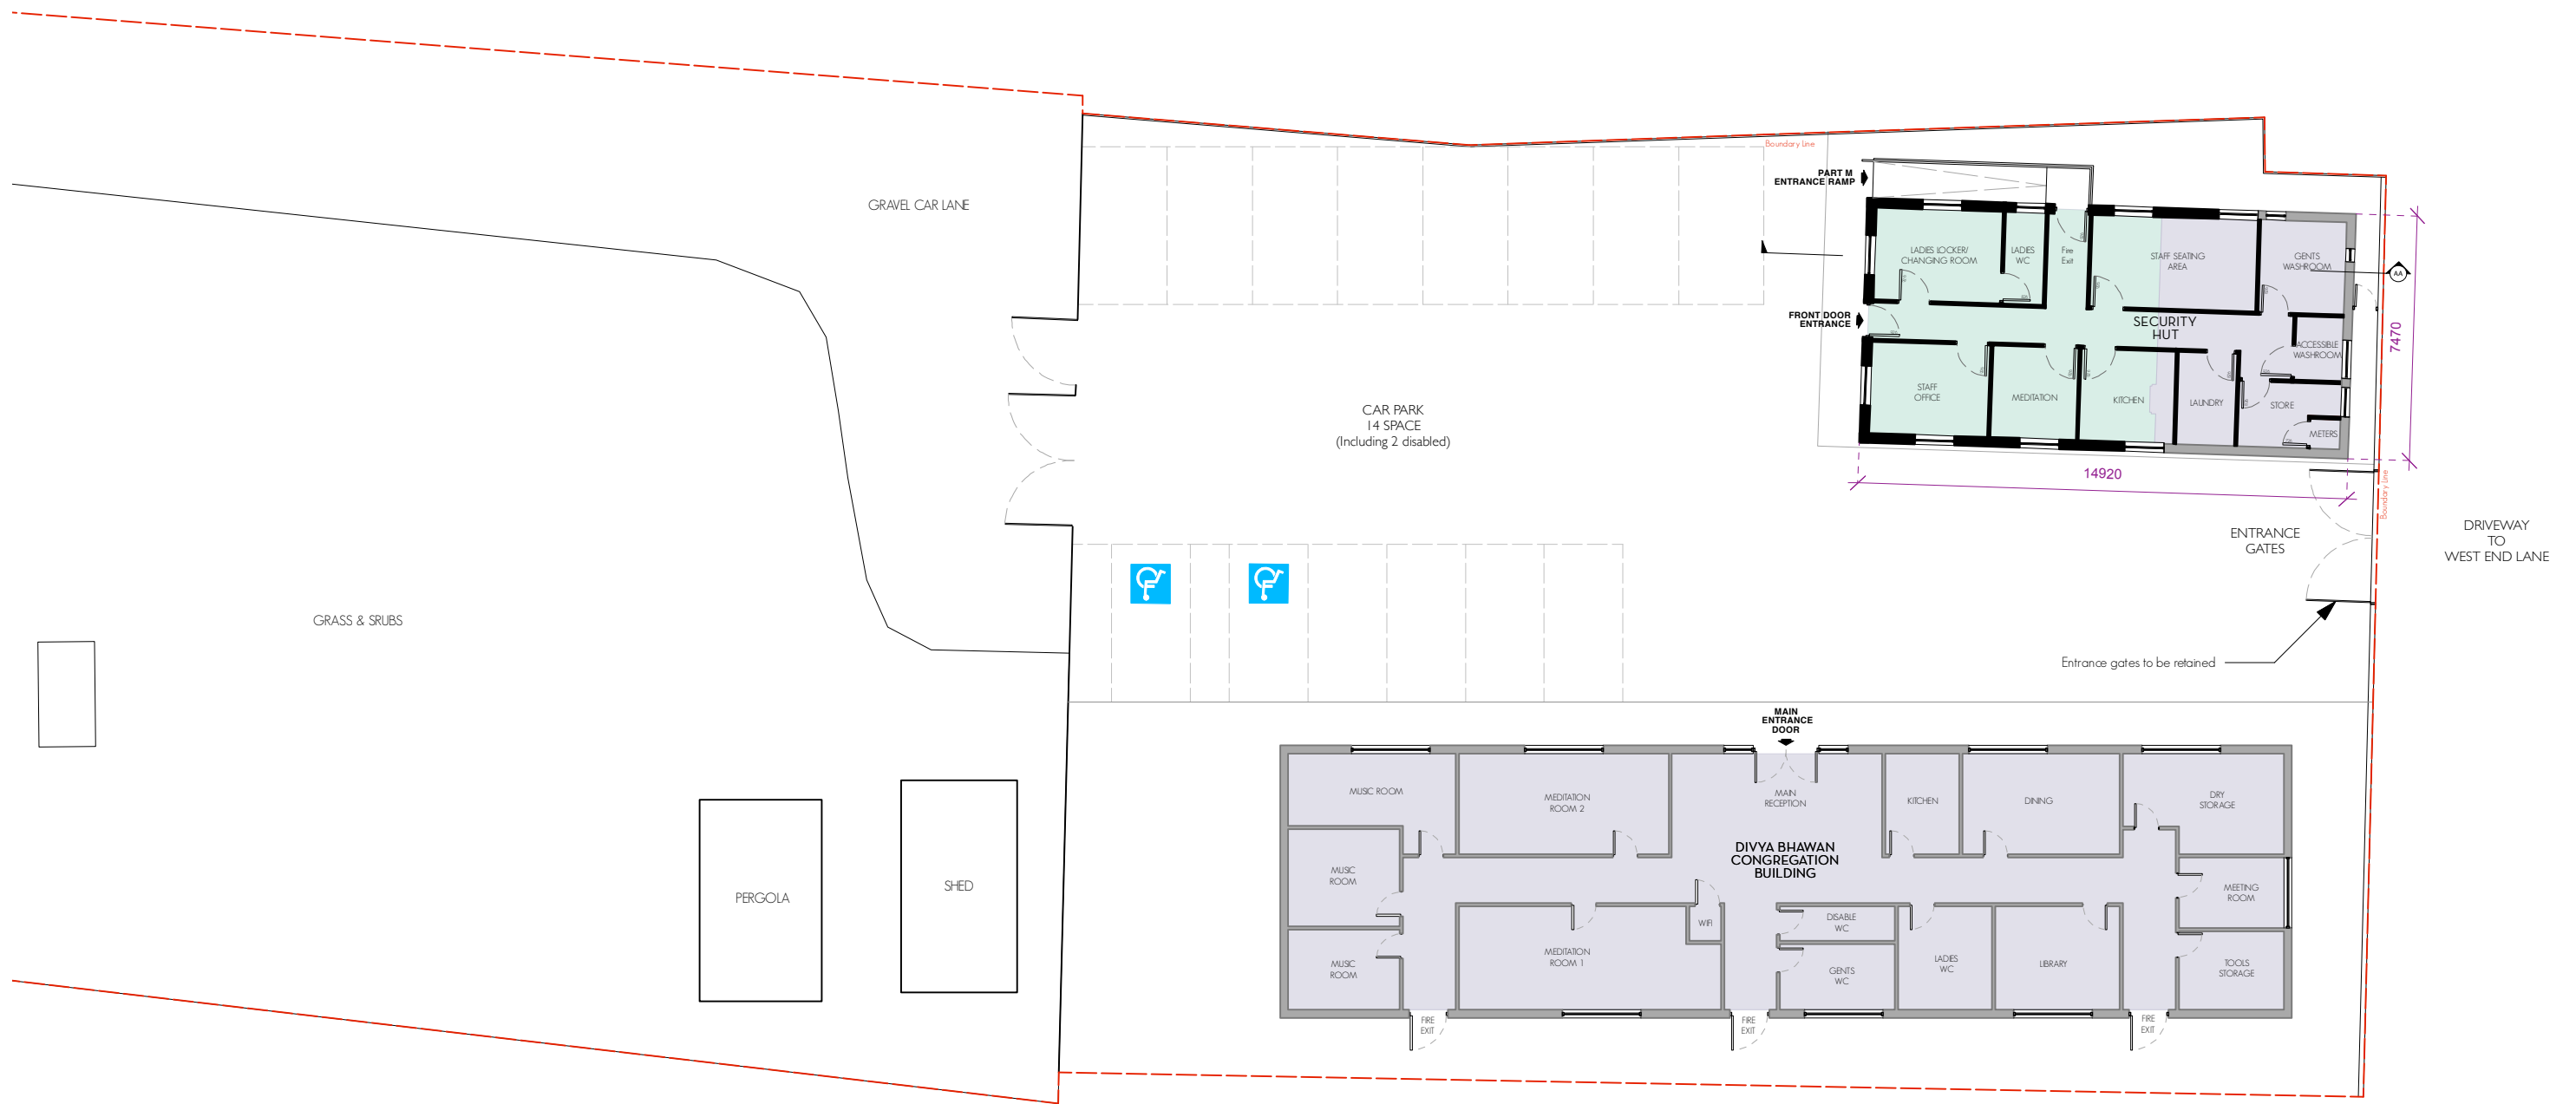




PROPOSED SITE PLAN

PLANNING

00	10/09/2021	Issued for Planning
----	------------	---------------------

This drawing is the copyright of Sketch Studio Architects. Not to be reproduced, retained or disclosed to any unauthorised person either wholly or in part without written permission.

Do not scale off this drawing. All indicated dimensions to be checked and verified on site by the contractor before commencement of any fabrication drawings or work whatsoever on site. Report any discrepancies to the Architect immediately.

Drawings to be read in conjunction with relevant drawings and specification.

© Sketch Studio Architects 2019

PROJECT

DIVYA BHAWAN
96D WEST END LANE
MIDDLESEX, UB3 5LX

CLIENT

RAJ SHARMA (TRUSTEE)
DIVYA JYOTI JAGRATI SANSTHAN
(REG. UK CHARITY NO. 1080700)

SCALE

1:200 @ A3

DATE

10/09/2021

DWG BY

SF

CHECKD.

-

DWG NO. / REV.

704-PL-012- 00

DRAWING TITLE

PROPOSED SITE PLAN

SKETCH STUDIO ARCHITECTS

Whitebeam Cottage
Leckhampton Lane
Cheltenham
Gloucestershire
GL51 4XW
T: 07940 007838
E: simon@sketchstudioarchitects.com
www.sketchstudioarchitects.com

