


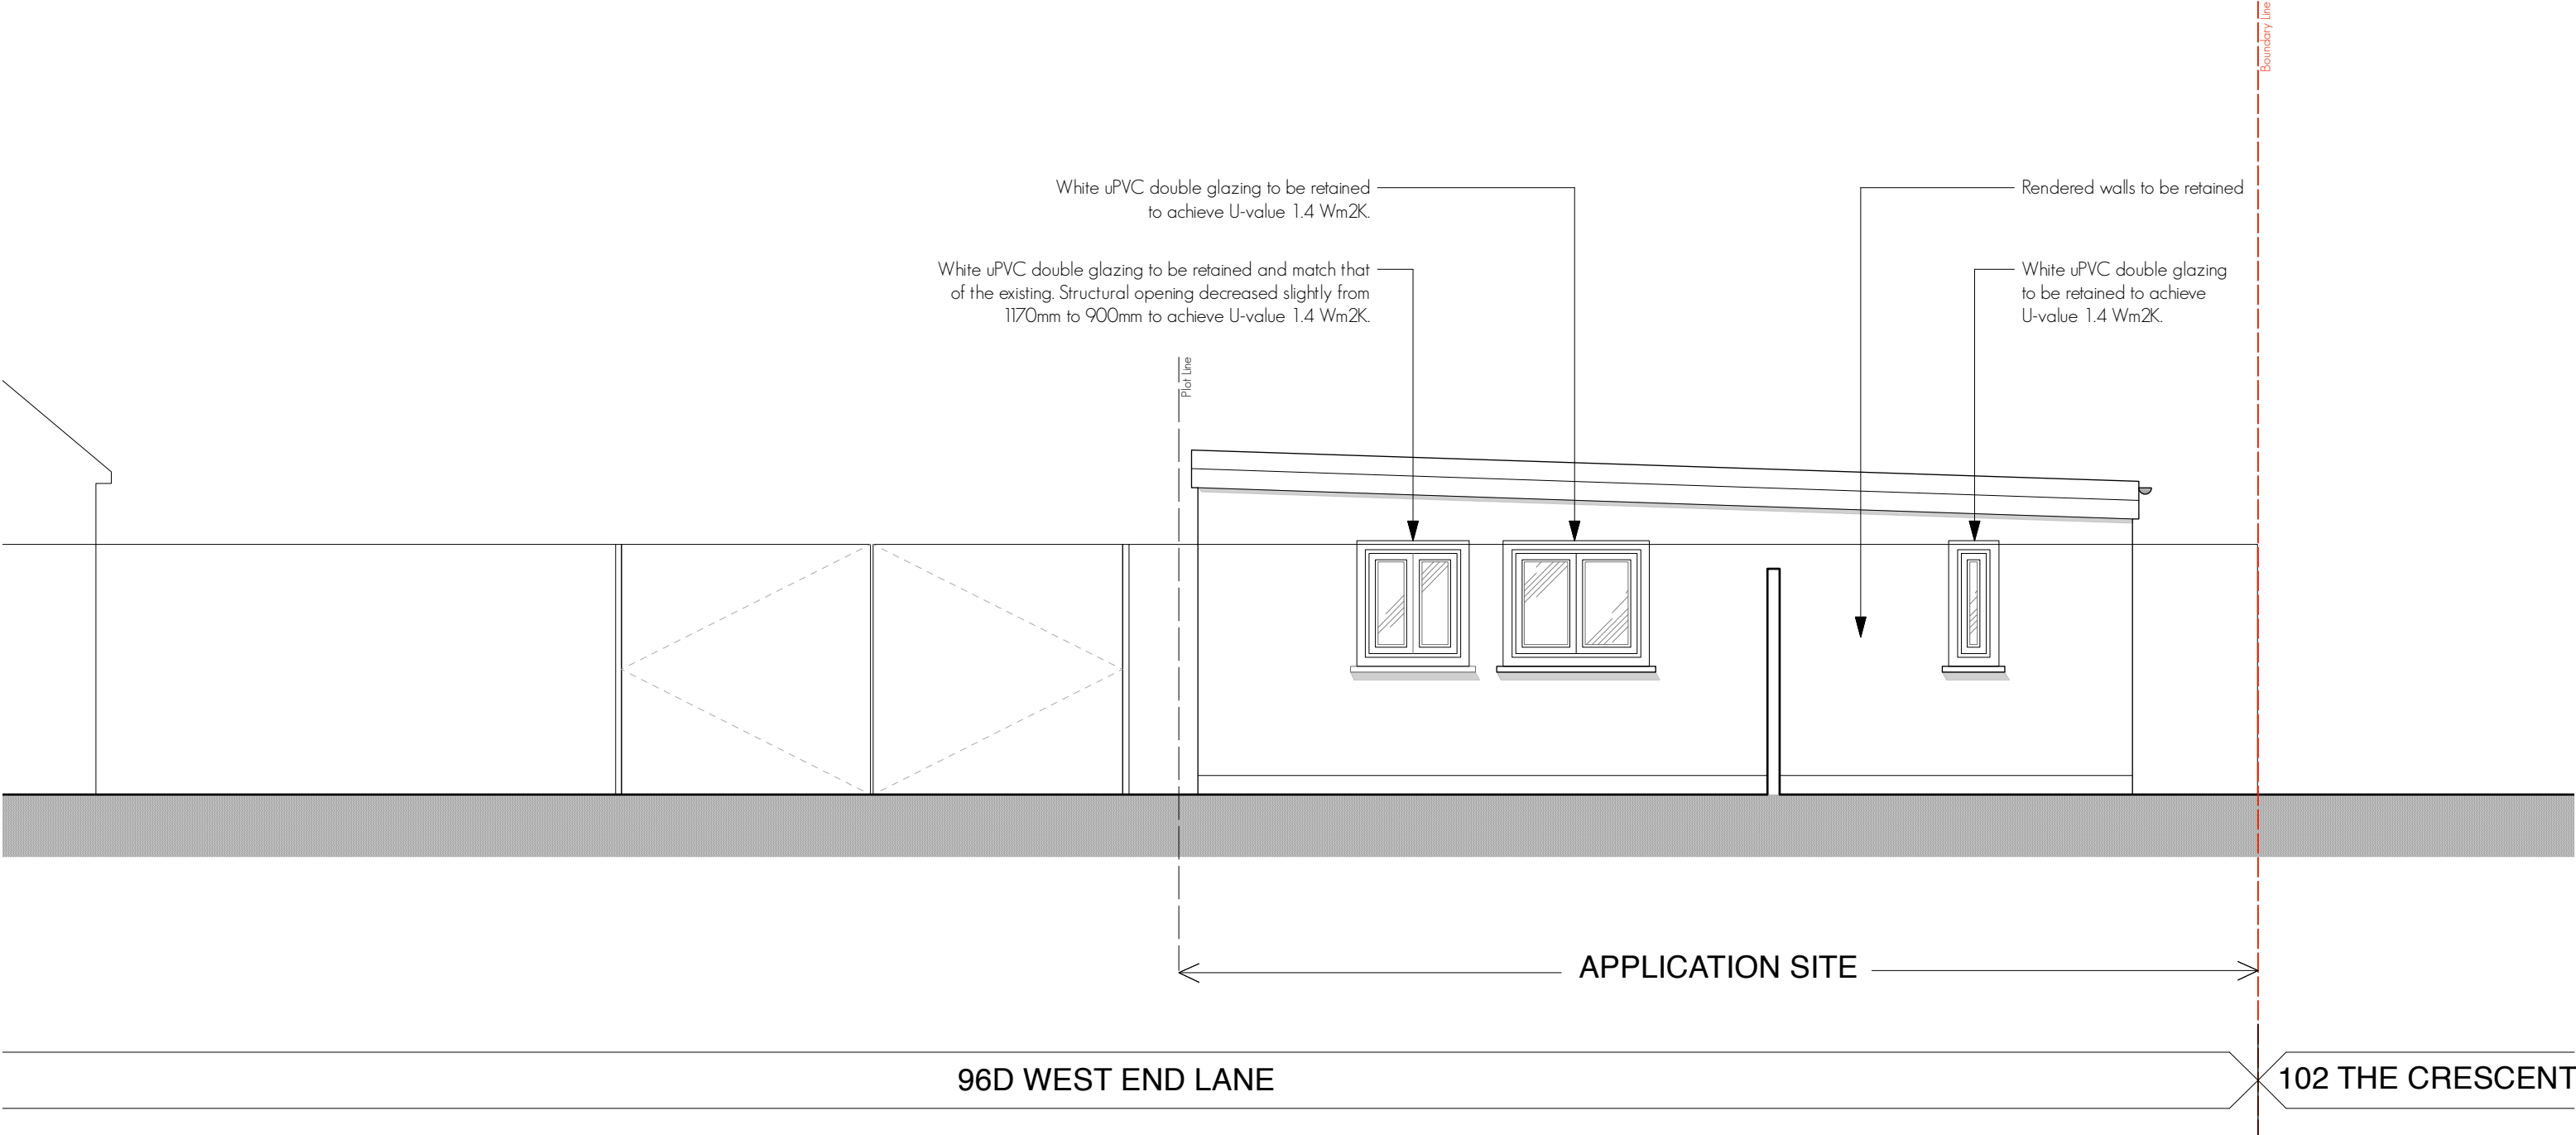

PLANNING

01m2m3m

PROPOSED SOUTH ELEVATION

			PROJECT	DIVYA BHAWAN 96D WEST END LANE MIDDLESEX, UB3 5LX			DRAWING TITLE	PROPOSED SOUTH ELEVATION	
			CLIENT	RAJ SHARMA (TRUSTEE) DIVYA JYOTI JAGRATI SANSTHAN (REG. UK CHARITY NO. 1080700)			SKETCH STUDIO ARCHITECTS		
00	22/01/2021	Issued for Planning	SCALE	1:50 @ A3	DATE	22/12/2020	DWG BY	SF	Whitebeam Cottage Leckhampton Lane Cheltenham Gloucestershire GL51 4XW T: 07940 007838 E: simon@sketchstudioarchitects.com www.sketchstudioarchitects.com
This drawing is the copyright of Sketch Studio Architects. Not to be reproduced, retained or disclosed to any unauthorised person either wholly or in part without written permission.			CHKD.	-	DWG NO. / REV.		704-PL-302- 00		
Do not scale off this drawing. All indicated dimensions to be checked and verified on site by the contractor before commencement of any fabrication drawings or work whatsoever on site. Report any discrepancies to the Architect immediately. Drawings to be read in conjunction with relevant drawings and specification. © Sketch Studio Architects 2019									