


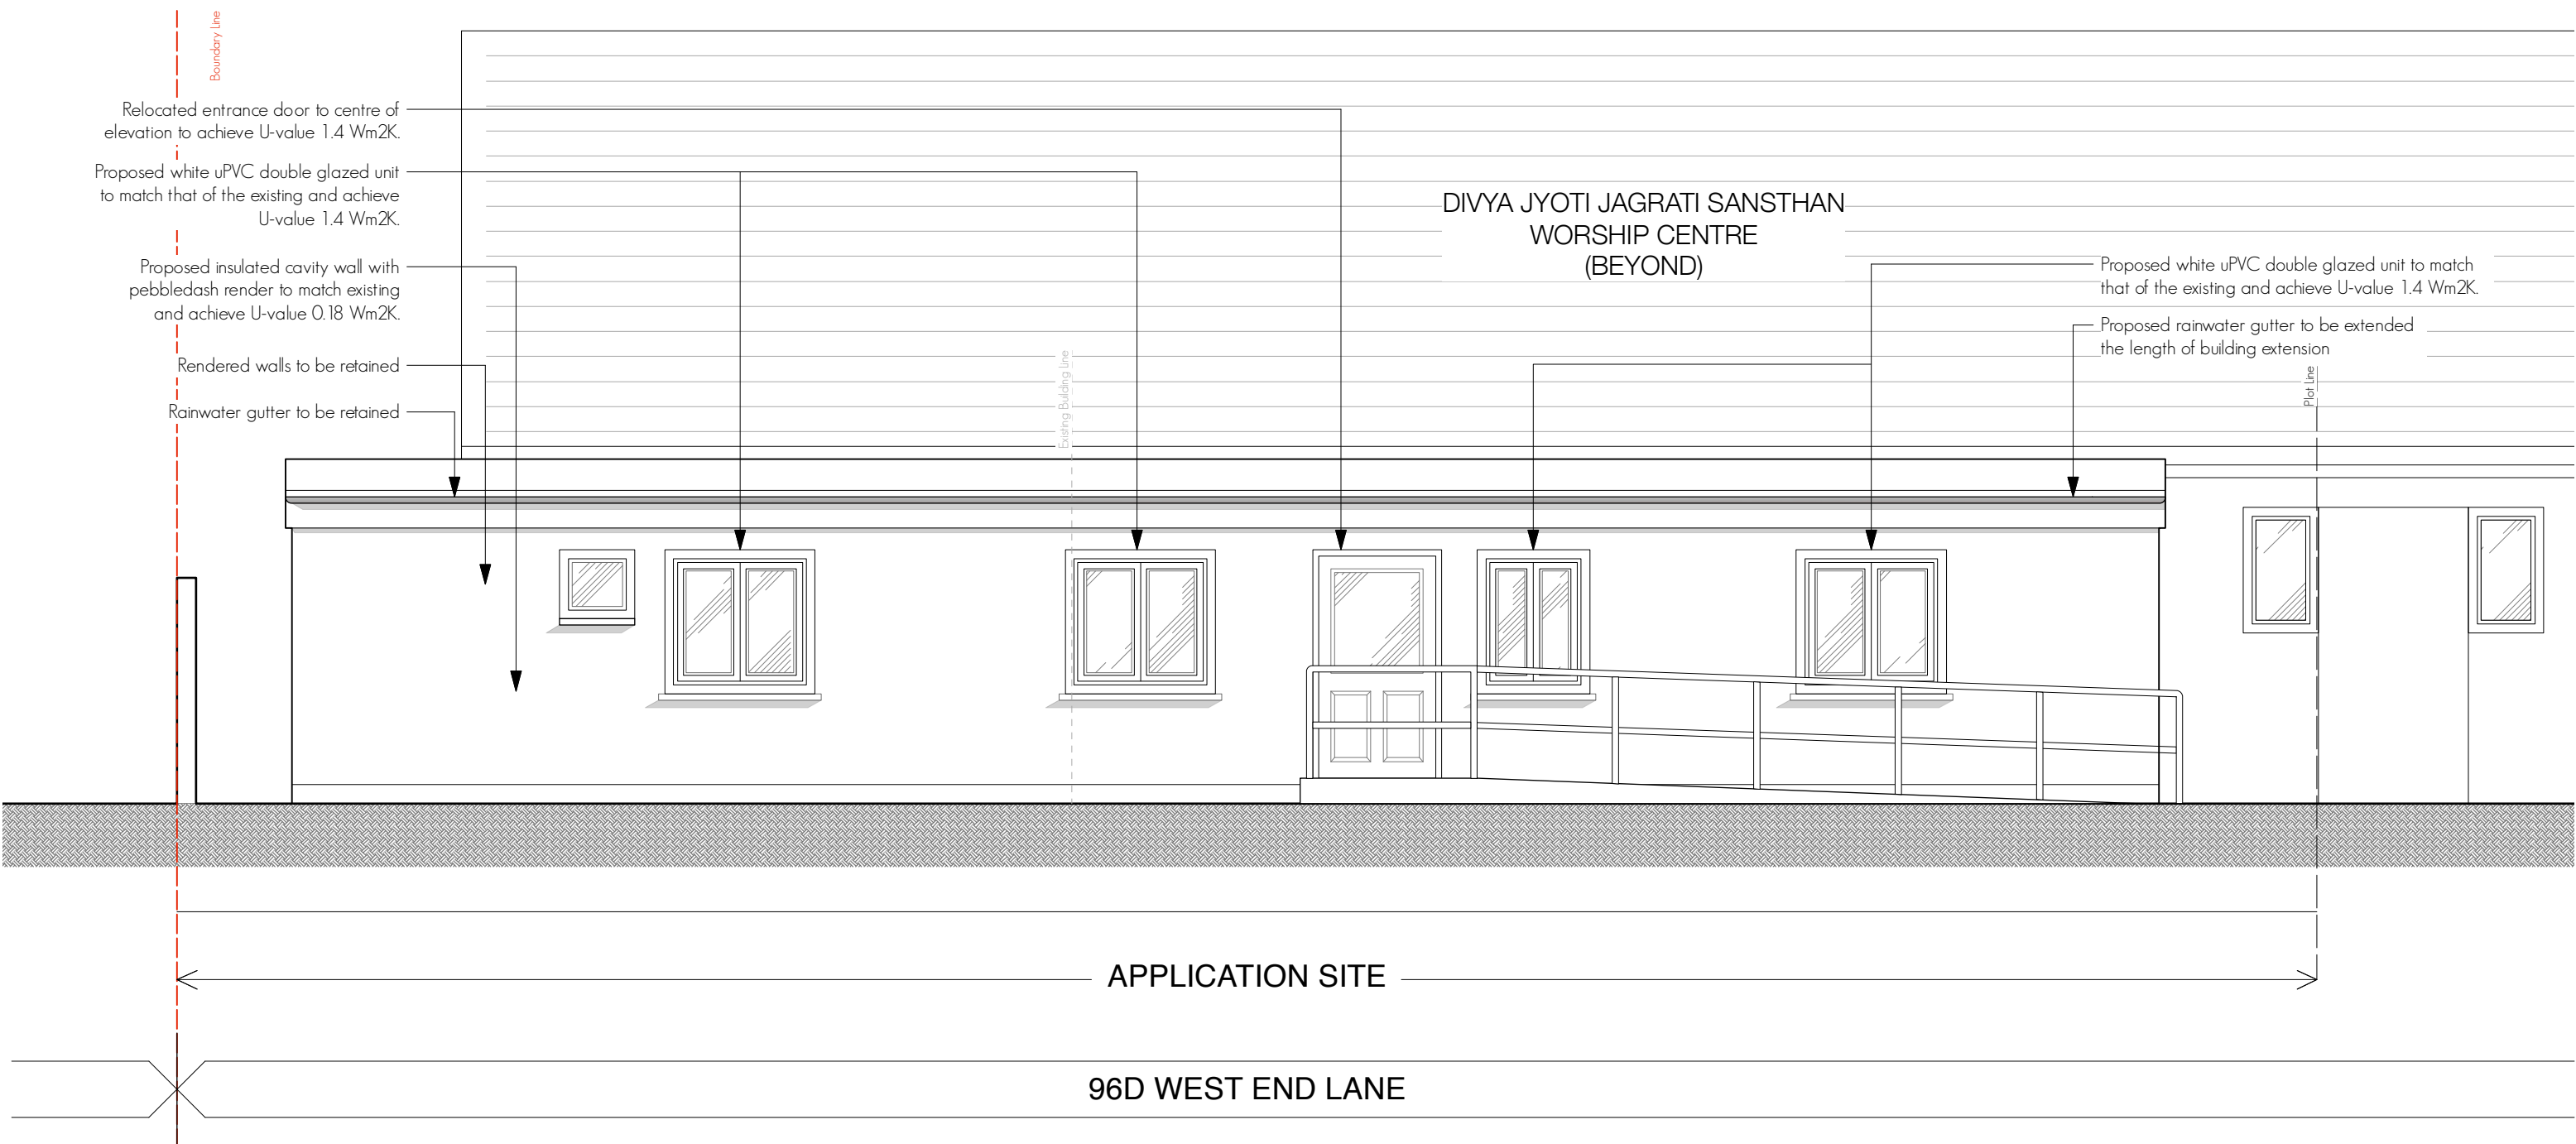

PLANNING

01m2m3m

PROPOSED WEST ELEVATION

00	22/01/2021	Issued for Planning
This drawing is the copyright of Sketch Studio Architects. Not to be reproduced, retained or disclosed to any unauthorised person either wholly or in part without written permission.		
Do not scale off this drawing. All indicated dimensions to be checked and verified on site by the contractor before commencement of any fabrication drawings or work whatsoever on site. Report any discrepancies to the Architect immediately.		
Drawings to be read in conjunction with relevant drawings and specification.		
© Sketch Studio Architects 2019		

PROJECT		DIVYA BHAWAN 96D WEST END LANE MIDDLESEX, UB3 5LX	
CLIENT		RAJ SHARMA (TRUSTEE) DIVYA JYOTI JAGRATI SANSTHAN (REG. UK CHARITY NO. 1080700)	
SCALE	1:50 @ A3	DATE	22/12/2020
CHKD.	-	DWG NO. / REV.	704-PL-303 00
DWG BY		SF	

DRAWING TITLE

PROPOSED WEST ELEVATION

SKETCH STUDIO ARCHITECTS

Whitebeam Cottage
Leckhampton Lane
Cheltenham
Gloucestershire
GL51 4XW
T: 07940 007838
E: simon@sketchstudioarchitects.com
www.sketchstudioarchitects.com