



PROPOSED (Detached Bungalow)


METRES
0 5
SCALE

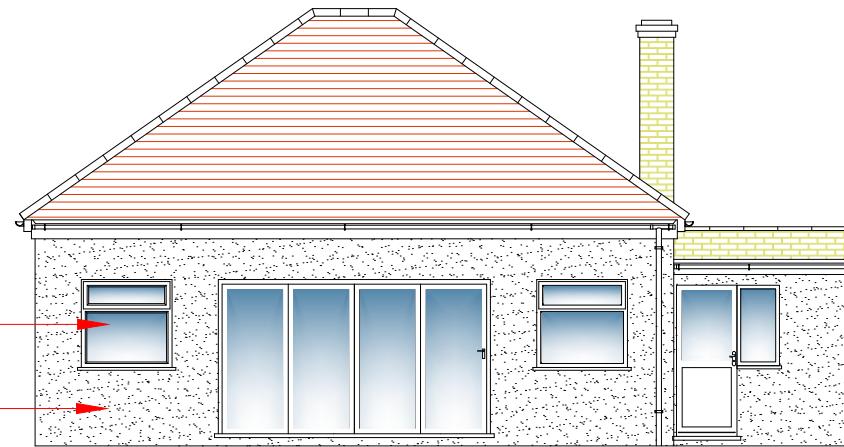


Proposed Rear Elevation

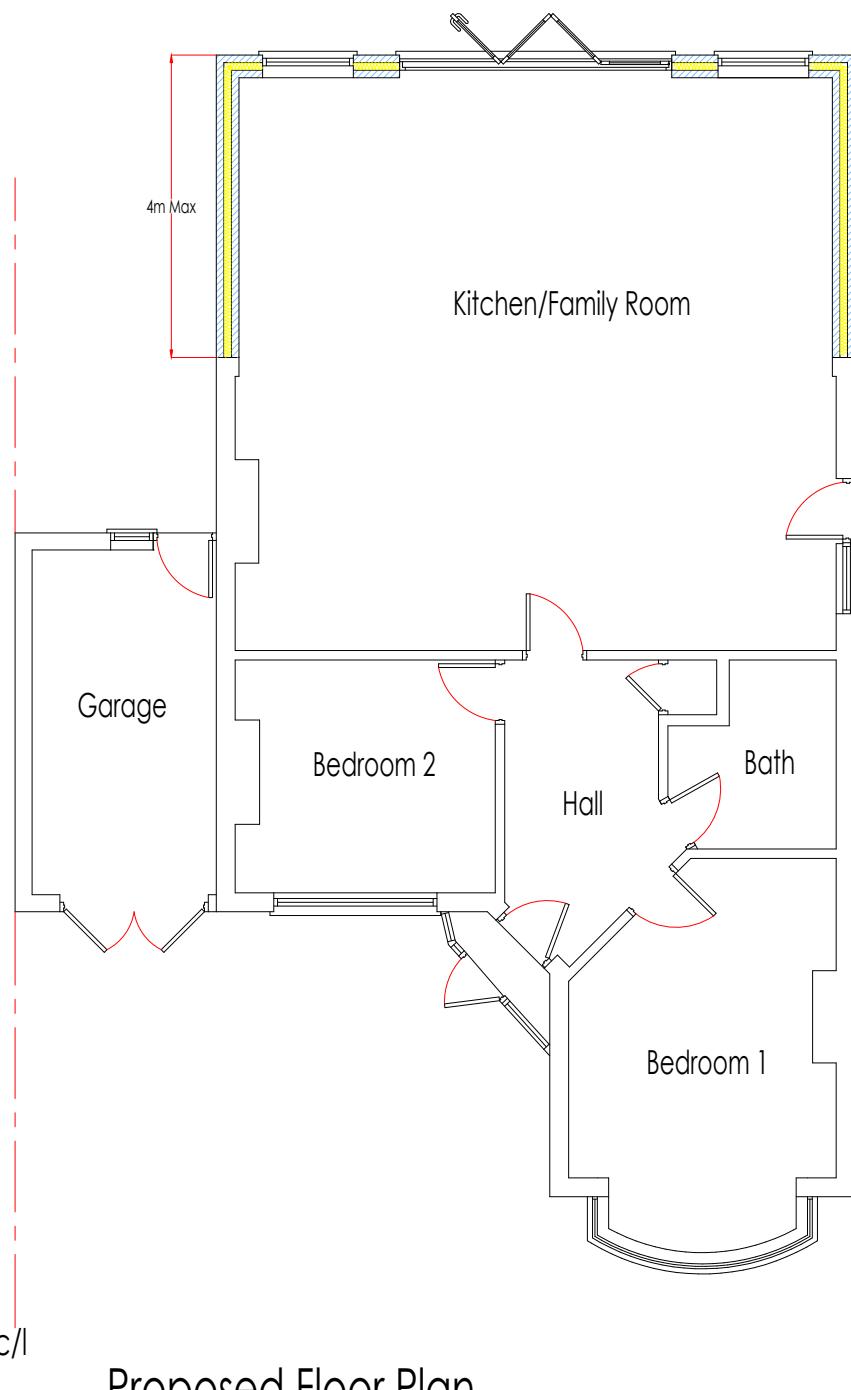

Proposed Floor Plan

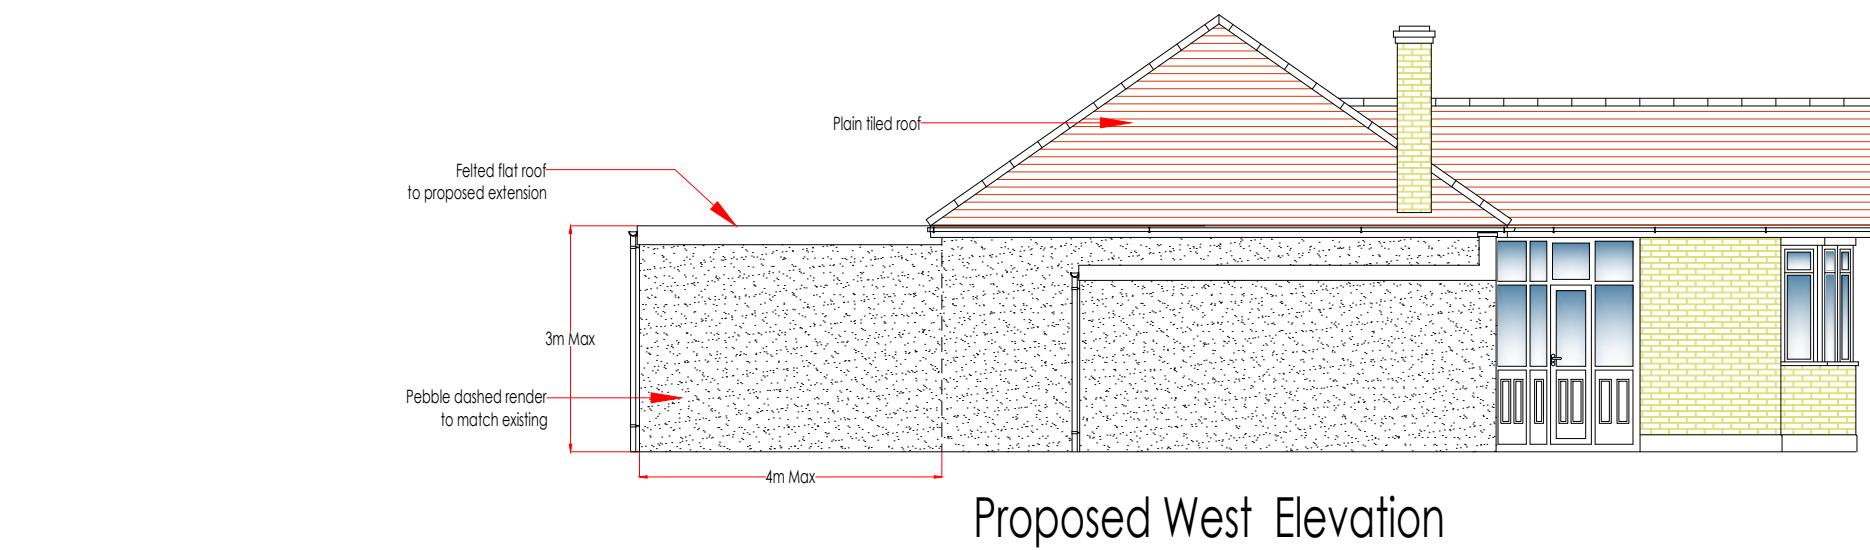

Proposed West Elevation

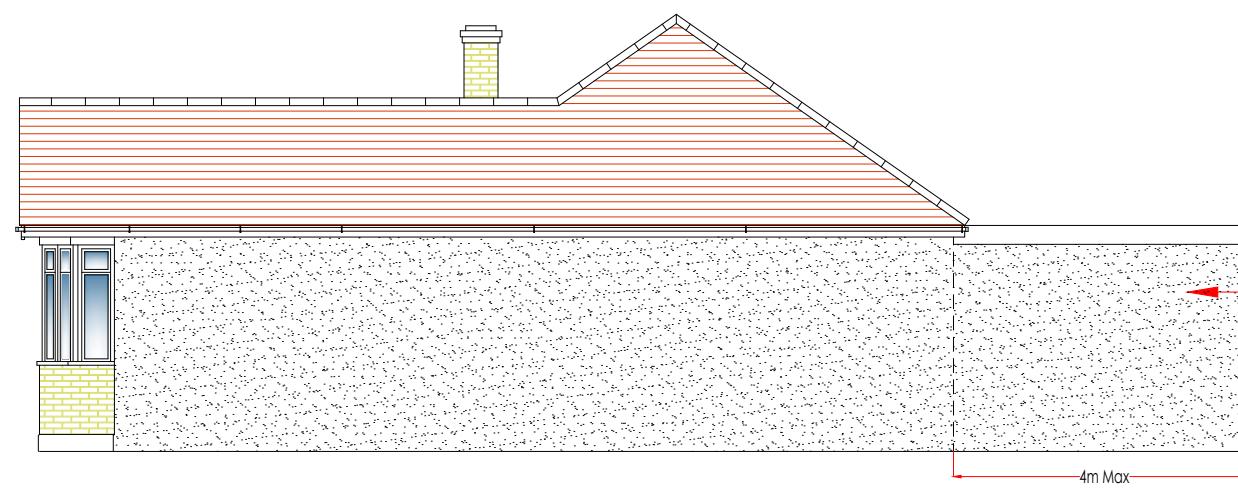

Proposed East Elevation

LOCATION	23 Willow Grove Ruislip Middx HA4 6DG
CLIENT	Mr F. Gill
DRAWING	Proposed Plans
SCALE for printing at A1	1:50
SCALE for printing at A3	1:100
DRAWING NO.	1302-3
MODEL	LAUREL HOUSE LODGE WINDMILL ROAD EALING W5 4EG e-mail: model.drawing@hotmail.co.uk tel: 07956 968259