



NOTE

THIS DRAWING IS TO BE READ IN CONJUNCTION WITH ALL OTHER RELEVANT DRAWINGS AND SPECIFICATIONS

THIS DRAWING HAS BEEN PREPARED FOR IDENTIFICATION PURPOSES ONLY. VERIFICATION OF DRAWN INFORMATION TO BE CARRIED OUT BY CONTRACTOR PRIOR TO OTHER USE.

PINNER ROAD

ALANDALE DRIVE

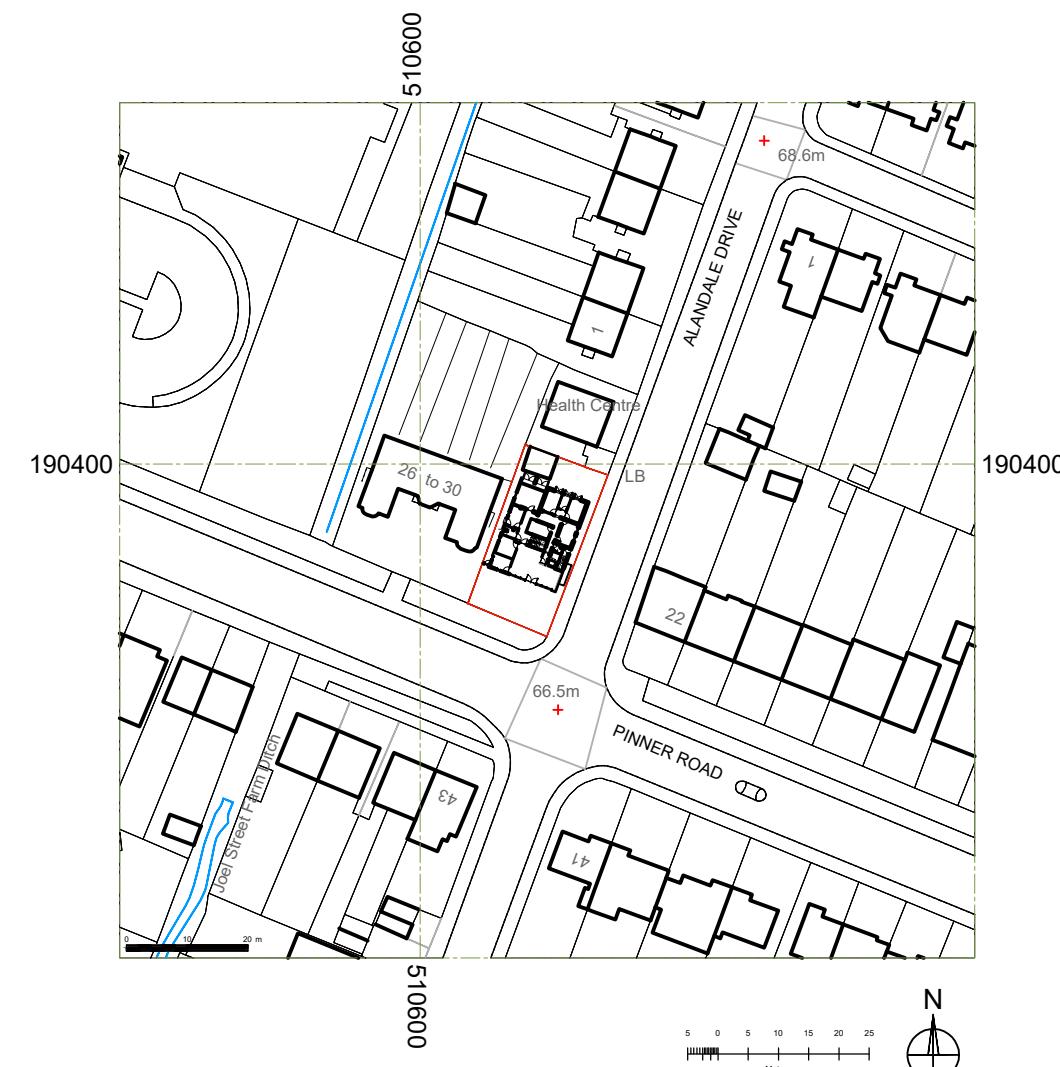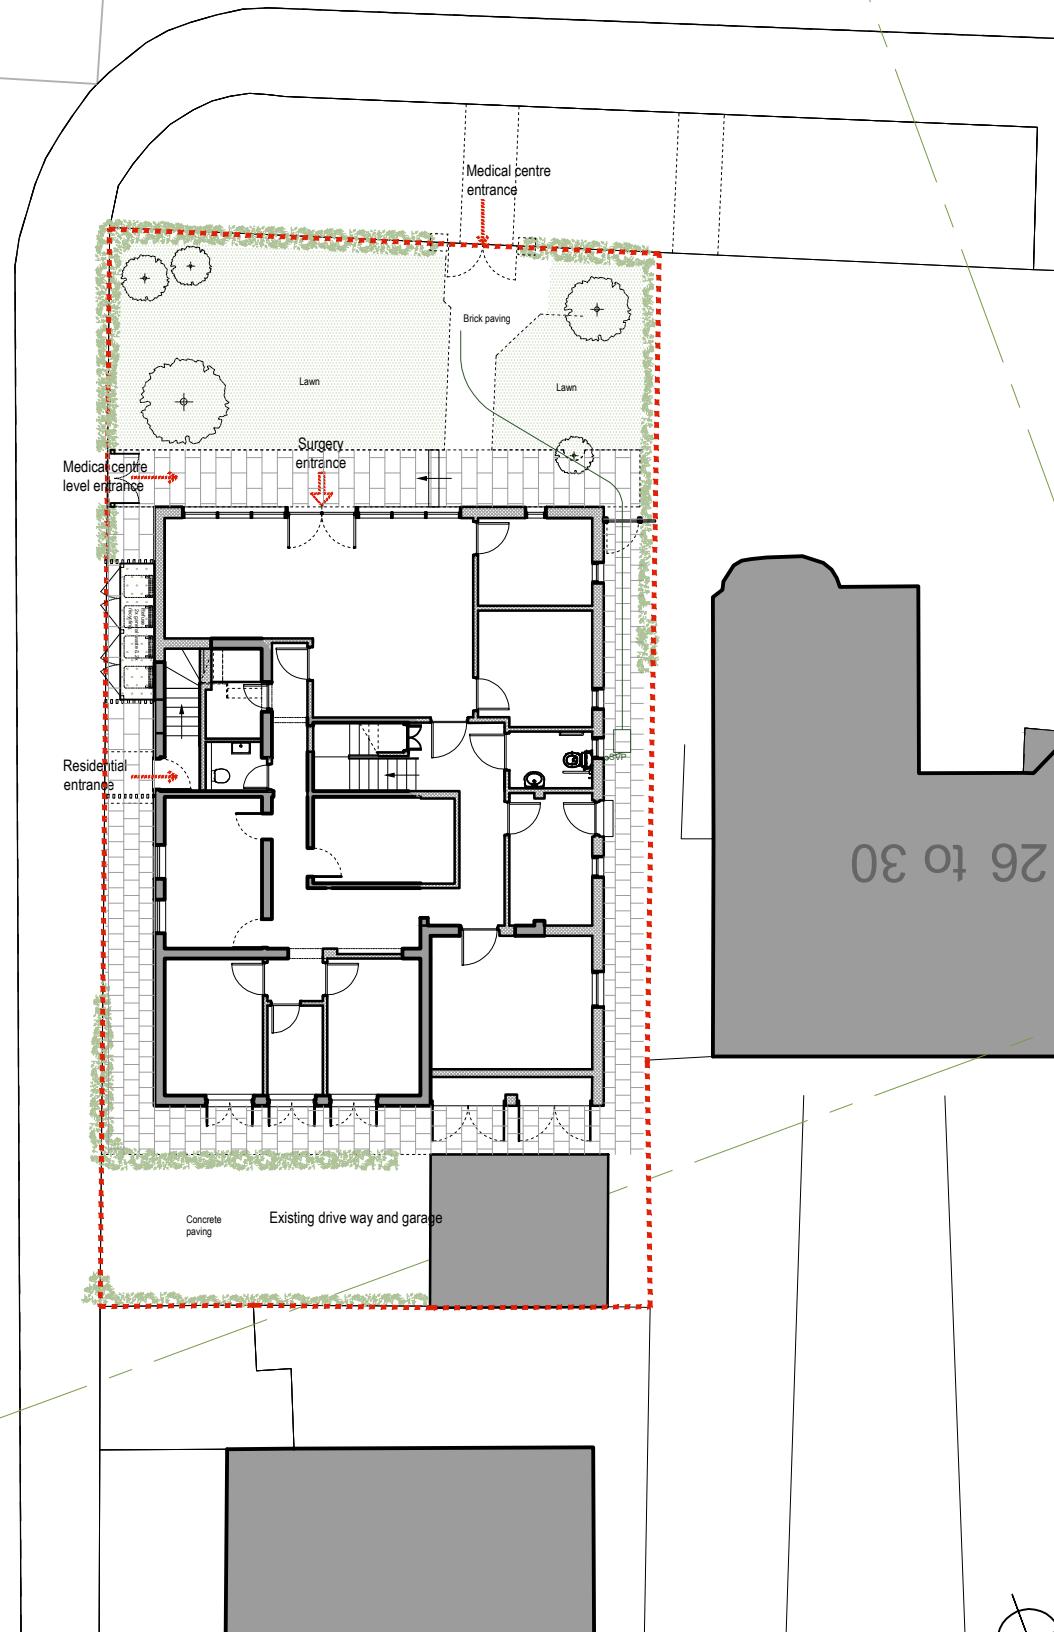

REVISION _____ DATE _____

Evelegh Designs

38 Northwood Road
London, N6 5TP

rupert@eveleghdesigns.co.uk
jocelyn@eveleghdesigns.co.uk
tel 07722 830254

project no
24 PINNER ROAD.
NORTHWOOD HA61QP 25/15

drawing no
PROPOSED LOCATION & SITE PLANS 1:2500 & 1:200 @A3
scale date drawn checked
19.06.25 RE

PLANNING