
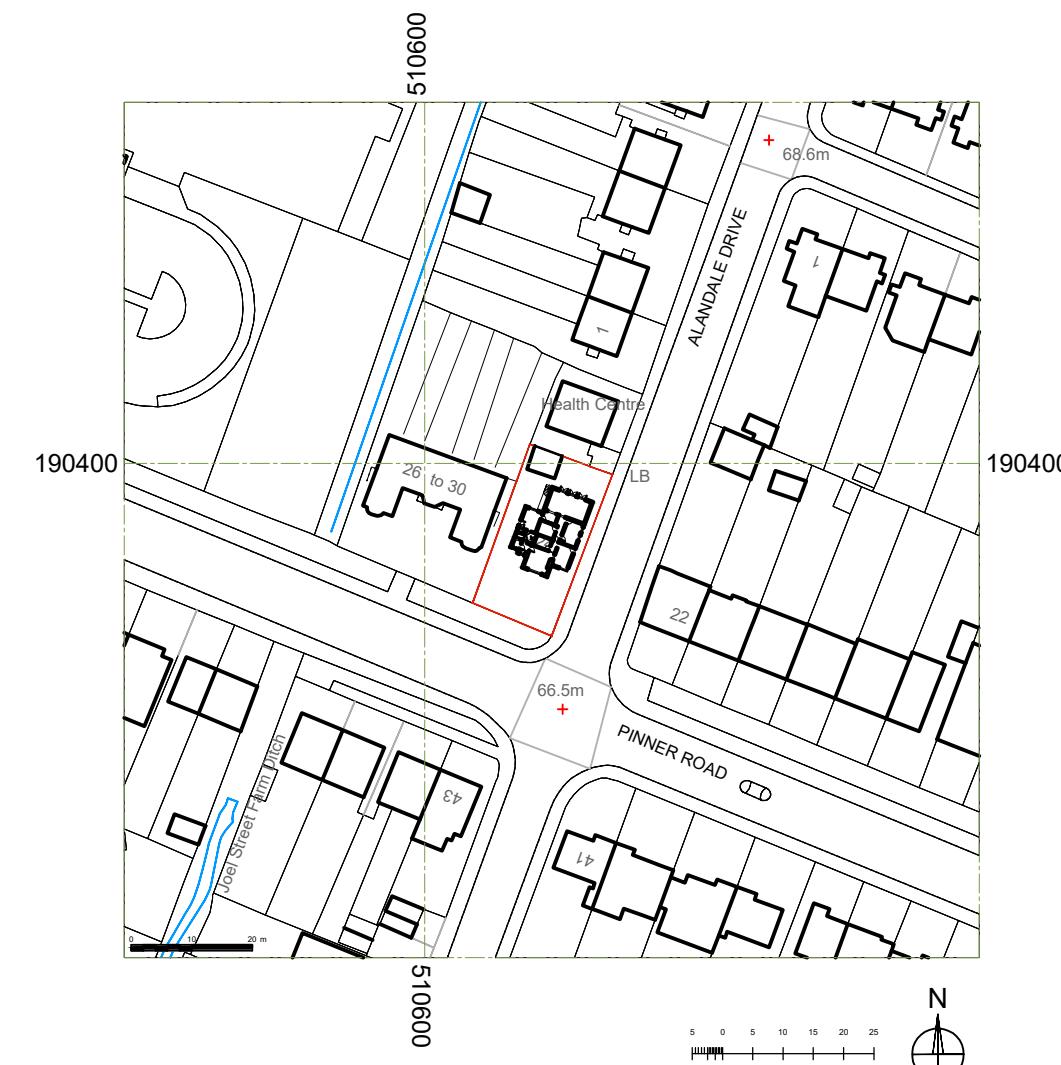


PINNER ROAD

ALANDALE DRIVE

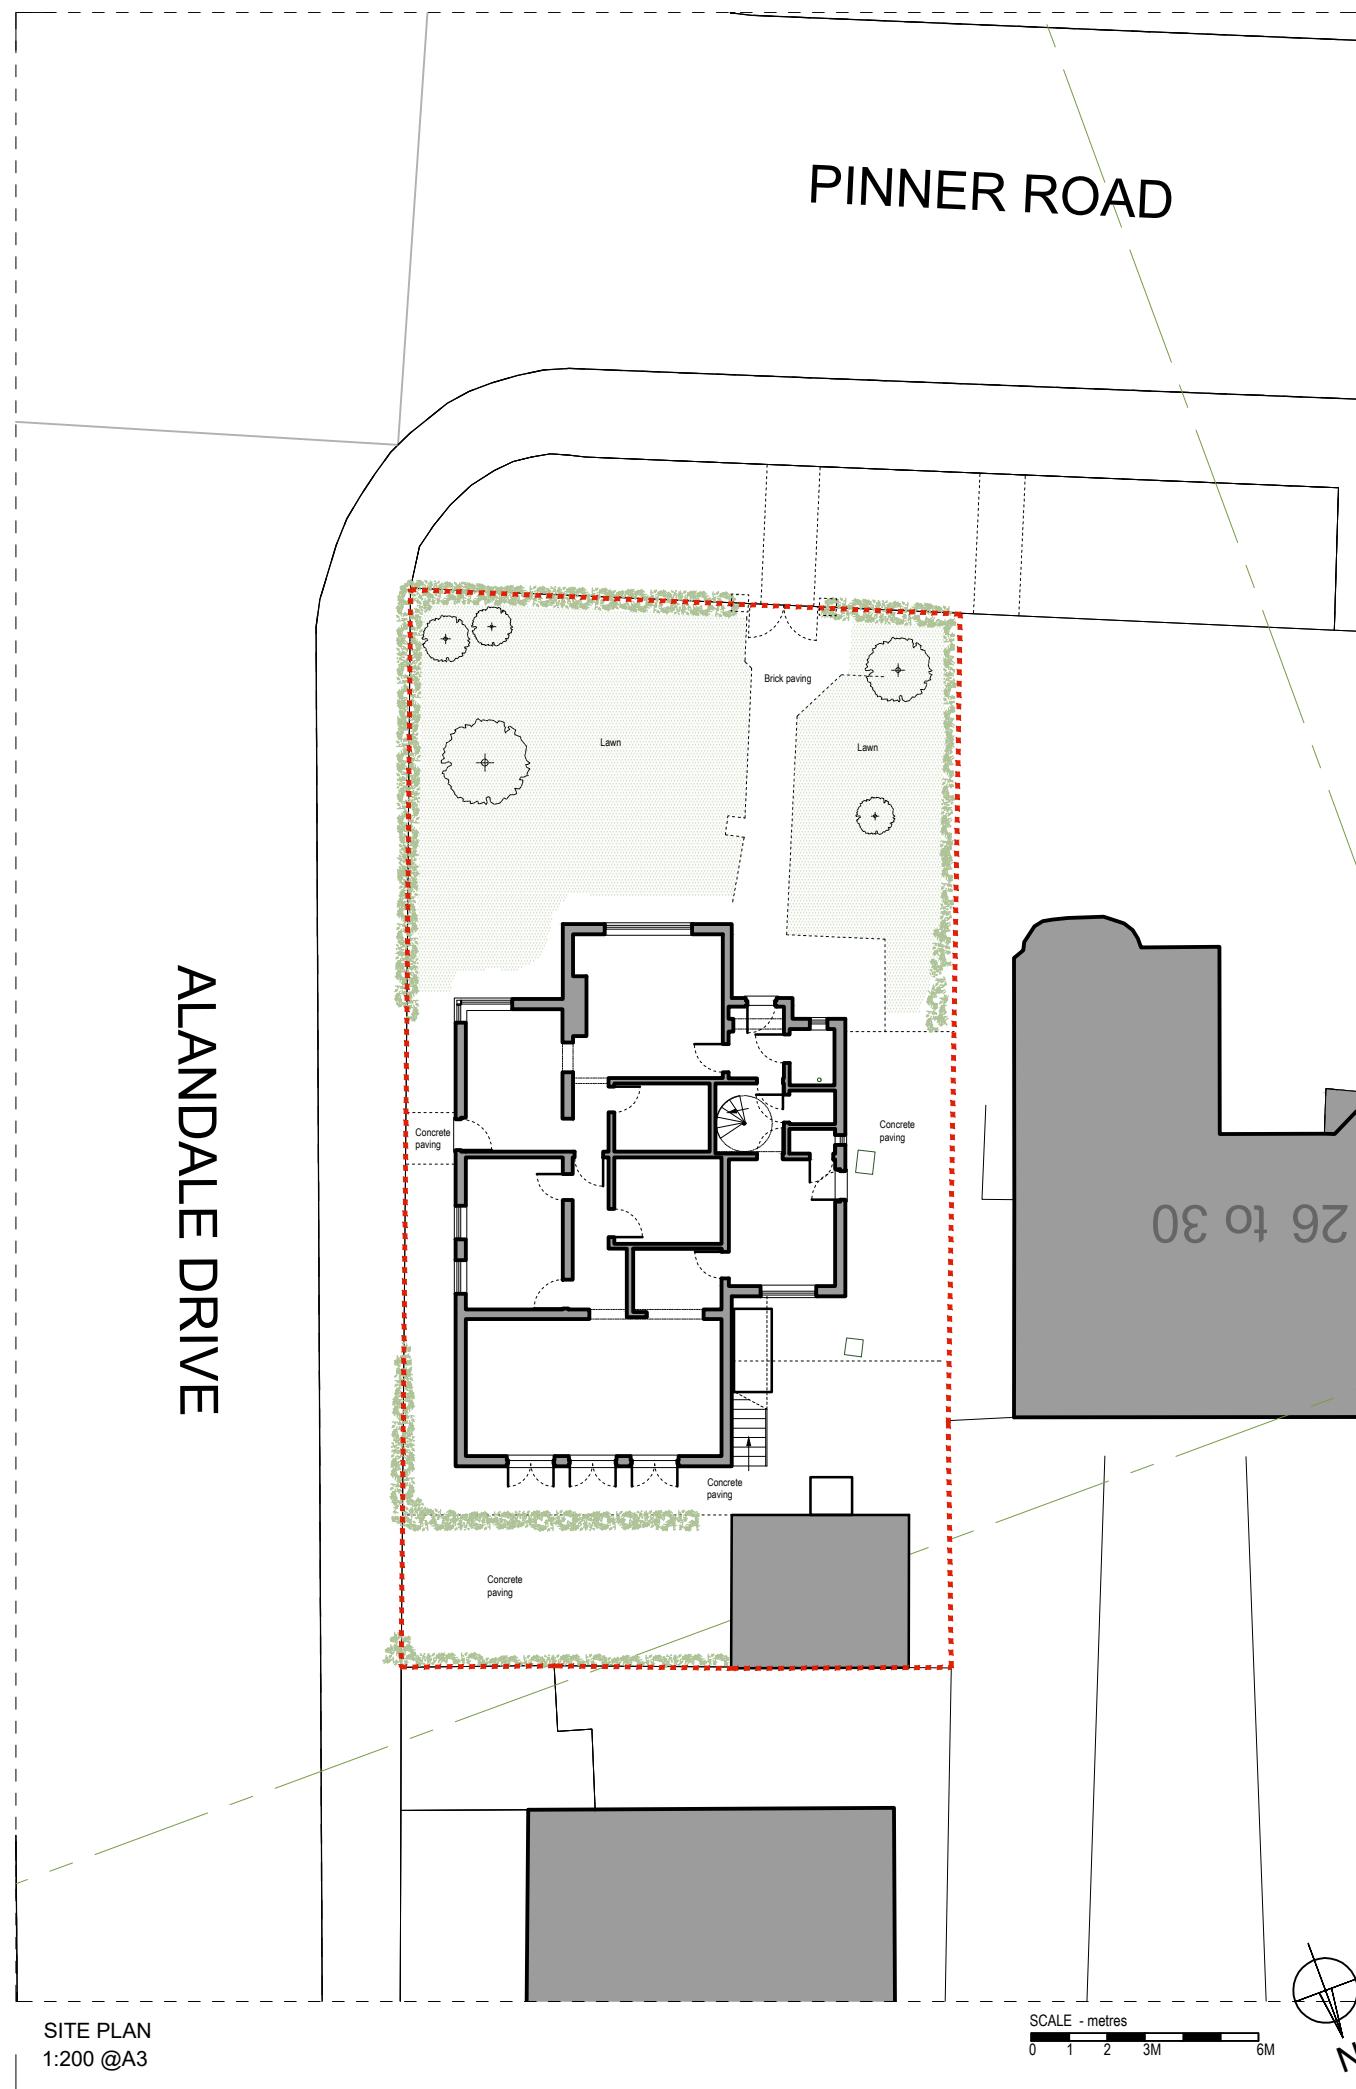

REVISION _____ DATE _____

Evelegh Designs

38 Northwood Road
 London, N6 5TP

rupert@eveleghdesigns.co.uk
 jocelyn@eveleghdesigns.co.uk
 tel 07722 830254

project no
 24 PINNER ROAD. 25/15
 NORTHWOOD HA61QP

drawing no
 EXISTING LOCATION & SITE PLANS SV 01
 scale date drawn checked
 1:2500 & 19.06.25 RE 1:200 @A3

PLANNING