


## NOTE

THIS DRAWING IS TO BE READ IN CONJUNCTION WITH ALL OTHER RELEVANT DRAWINGS AND SPECIFICATIONS

THIS DRAWING HAS BEEN PREPARED FOR IDENTIFICATION PURPOSES ONLY. VERIFICATION OF DRAWN INFORMATION TO BE CARRIED OUT BY CONTRACTOR PRIOR TO OTHER USE.

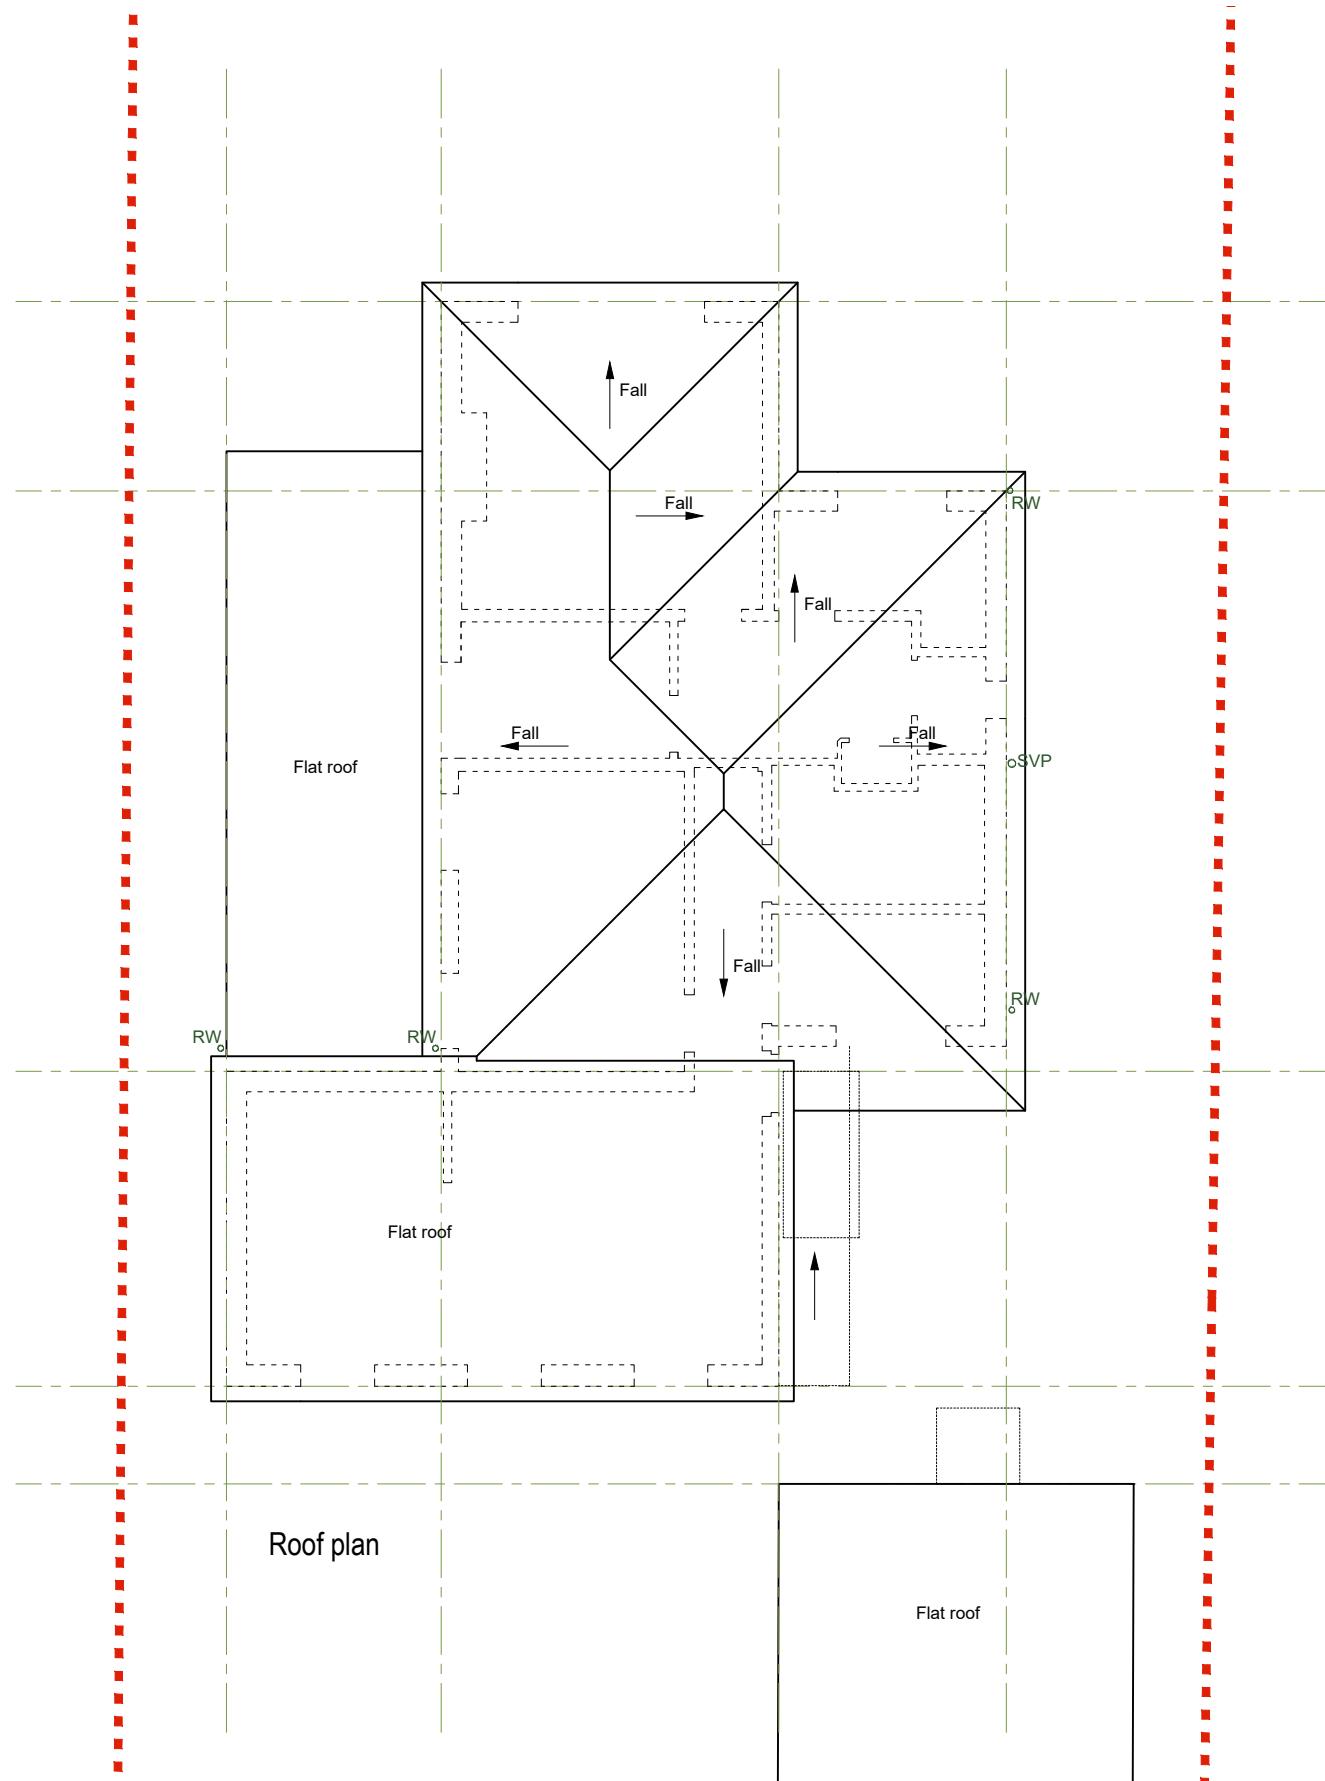

SCALE - metres

0 1 2 3M 6M

drawing EXISTING ROOF PLAN no SV 03

scale 1:100@A3 date 19.06.25 drawn RE checked

PLANNING

**Evelegh Designs**

38 Northwood Road  
London, N6 5TP

rupert@eveleghdesigns.co.uk  
jocelyn@eveleghdesigns.co.uk  
tel 07722 830254

project no  
24 PINNER ROAD. 25/15  
NORTHWOOD HA61QP

PLANNING