



NOTE

THIS DRAWING IS TO BE READ IN CONJUNCTION WITH ALL OTHER RELEVANT DRAWINGS AND SPECIFICATIONS


THIS DRAWING HAS BEEN PREPARED FOR IDENTIFICATION PURPOSES ONLY. VERIFICATION OF DRAWN INFORMATION TO BE CARRIED OUT BY CONTRACTOR PRIOR TO OTHER USE.

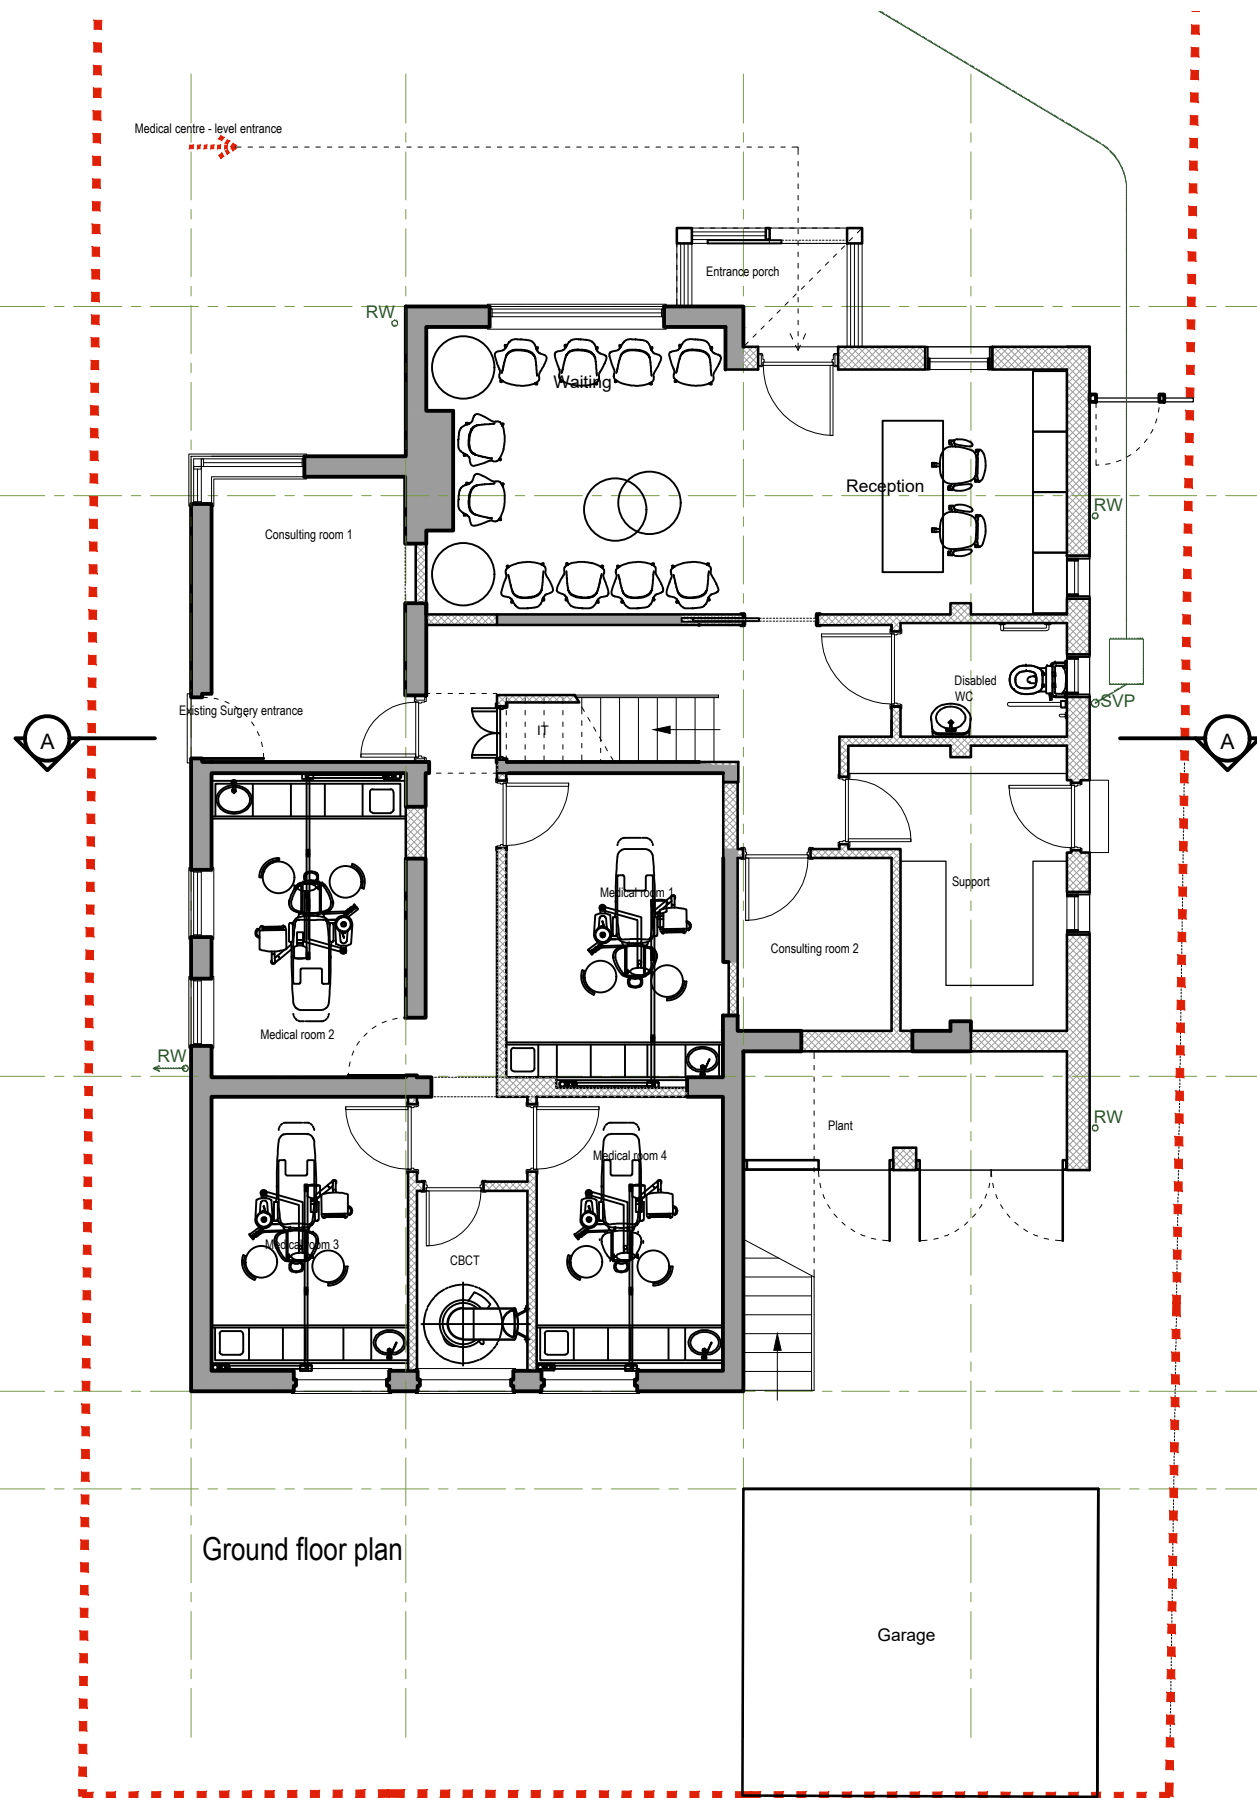


Ground floor plan

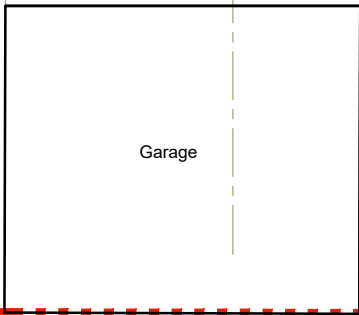

Garage

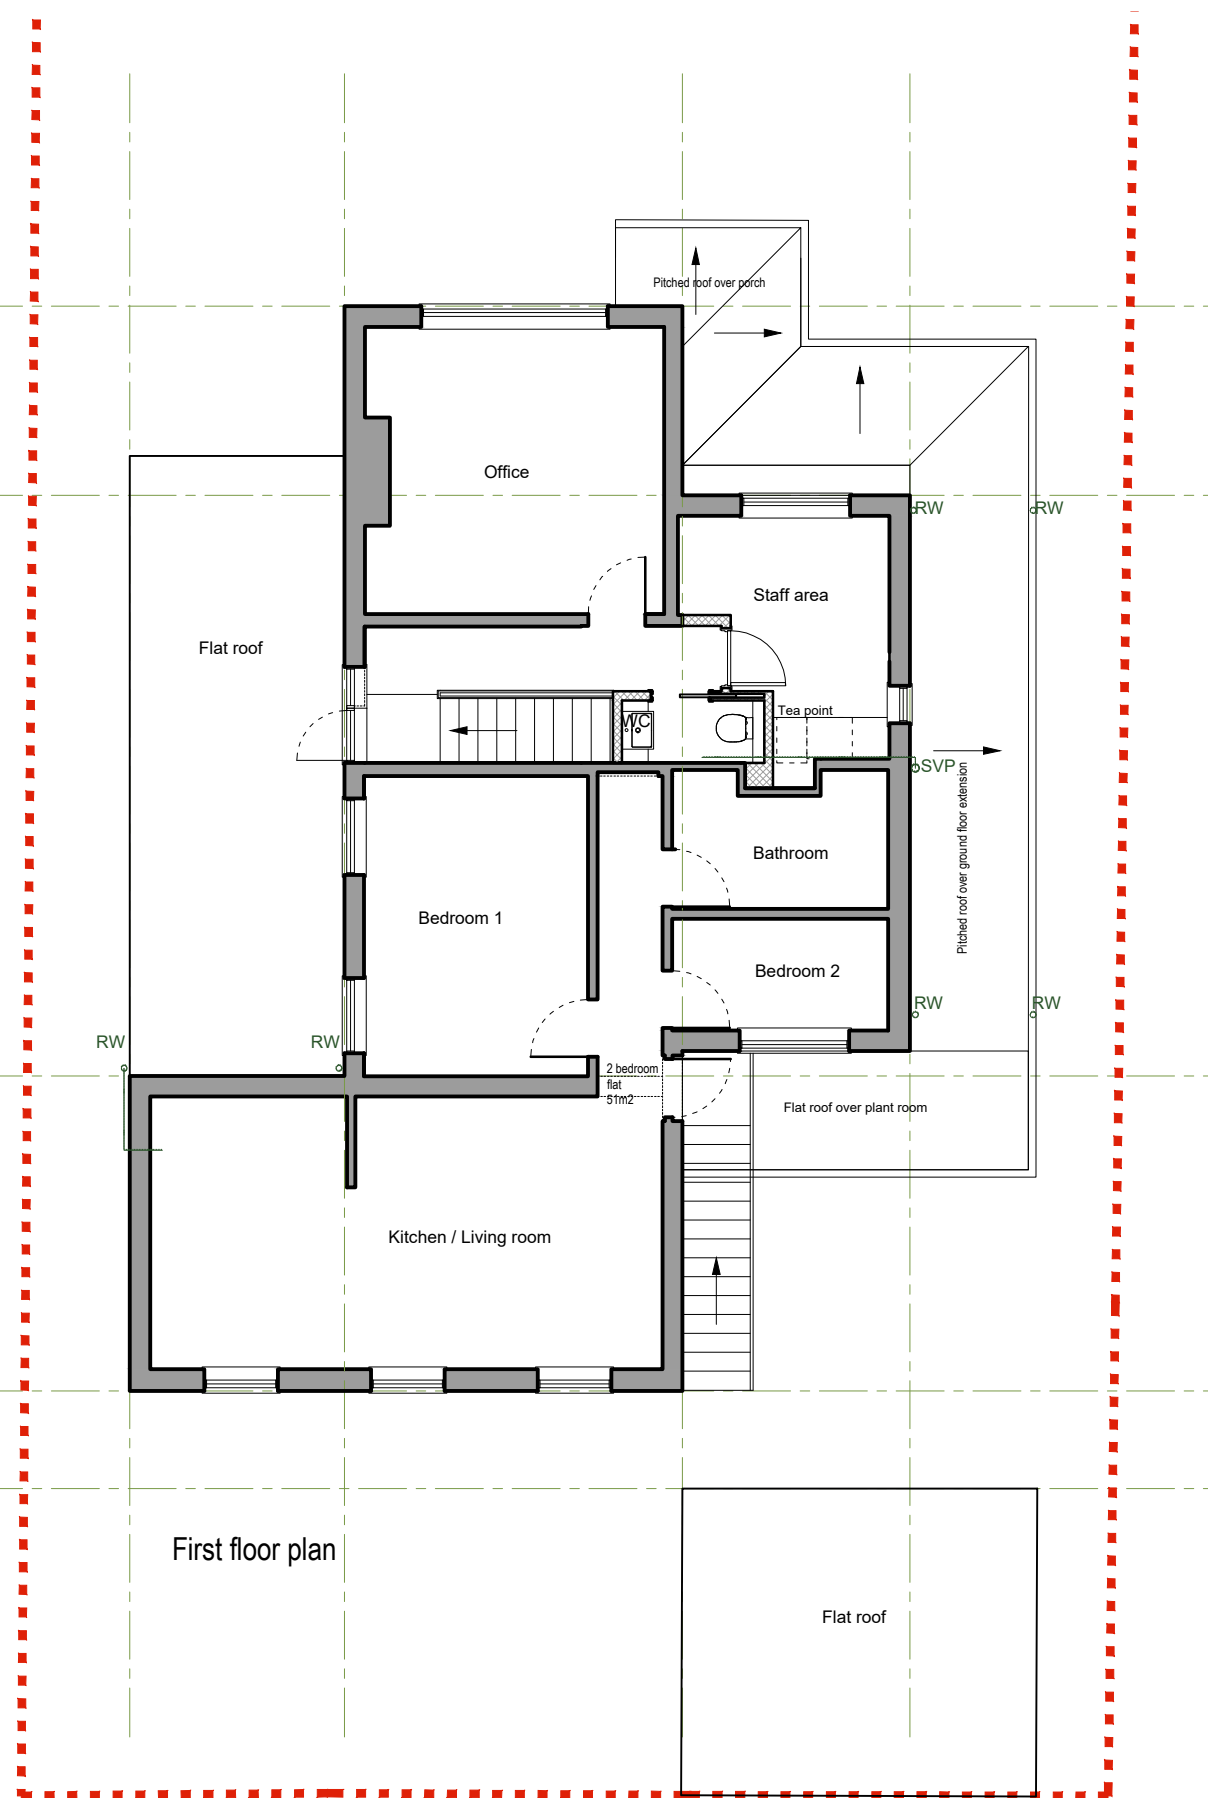

First floor plan

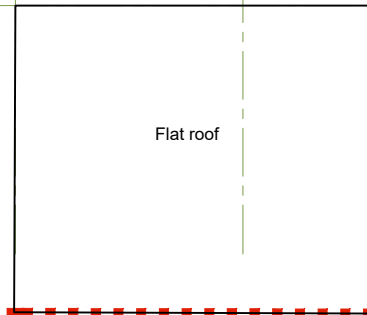

Flat roof

C - Reduced scheme with alterations to ground floor	12/05/2026
B - Reduced scheme	10/12/2025
A - Reduced scheme	28/11/2025
REVISION	DATE

Eveleigh Designs

38 Northwood Road
London, N6 5TP

rupert@eveleighdesigns.co.uk
jocelyn@eveleighdesigns.co.uk
tel 07722 830254

project no
24 PINNER ROAD. 25/15
NORTHWOOD HA61QP

drawing no
PROPOSED GROUND and GA 02 /C
FIRST FLOOR PLANS

scale date drawn checked
1:100@A3 19.06.25 RE

PLANNING

SCALE - metres

