


NOTE

THIS DRAWING IS TO BE READ IN CONJUNCTION WITH ALL OTHER RELEVANT DRAWINGS AND SPECIFICATIONS

THIS DRAWING HAS BEEN PREPARED FOR IDENTIFICATION PURPOSES ONLY. VERIFICATION OF DRAWN INFORMATION TO BE CARRIED OUT BY CONTRACTOR PRIOR TO OTHER USE.

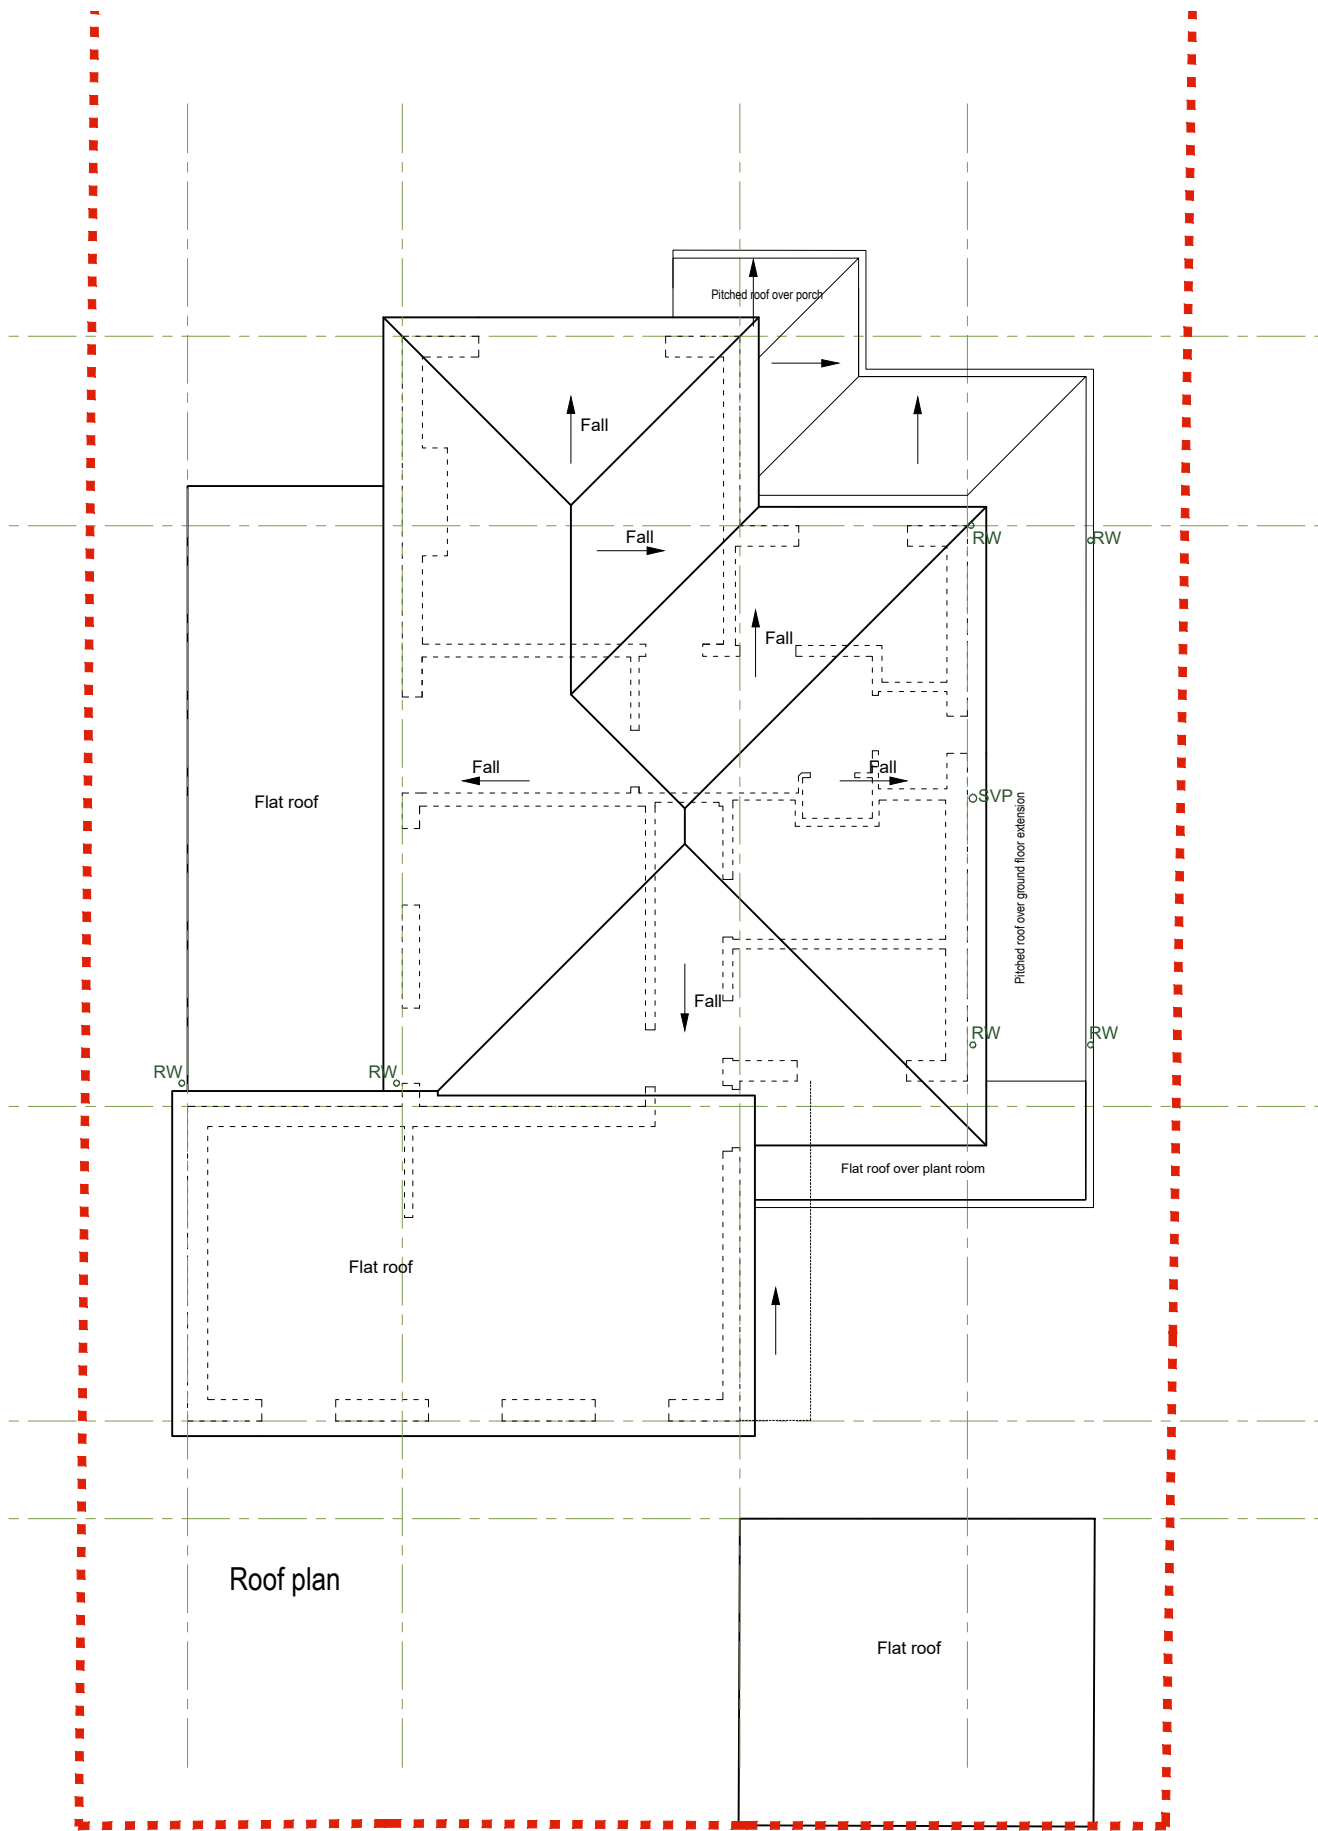

C - Reduced scheme - Extension at ground floor only	12/05/2026
B - Reduced scheme	10/12/2025
A - Reduced scheme	28/11/2025

REVISION	DATE
----------	------

Eveleigh Designs

38 Northwood Road
London, N6 5TP

rupert@eveleighdesigns.co.uk
jocelyn@eveleighdesigns.co.uk
tel 07722 830254

project	no
24 PINNER ROAD.	25/15
NORTHWOOD HA61QP	

drawing	no
PROPOSED ROOF PLAN	GA 03 /C

scale	date	drawn	checked
1:100@A3	19.06.25	RE	

PLANNING

SCALE - metres

