


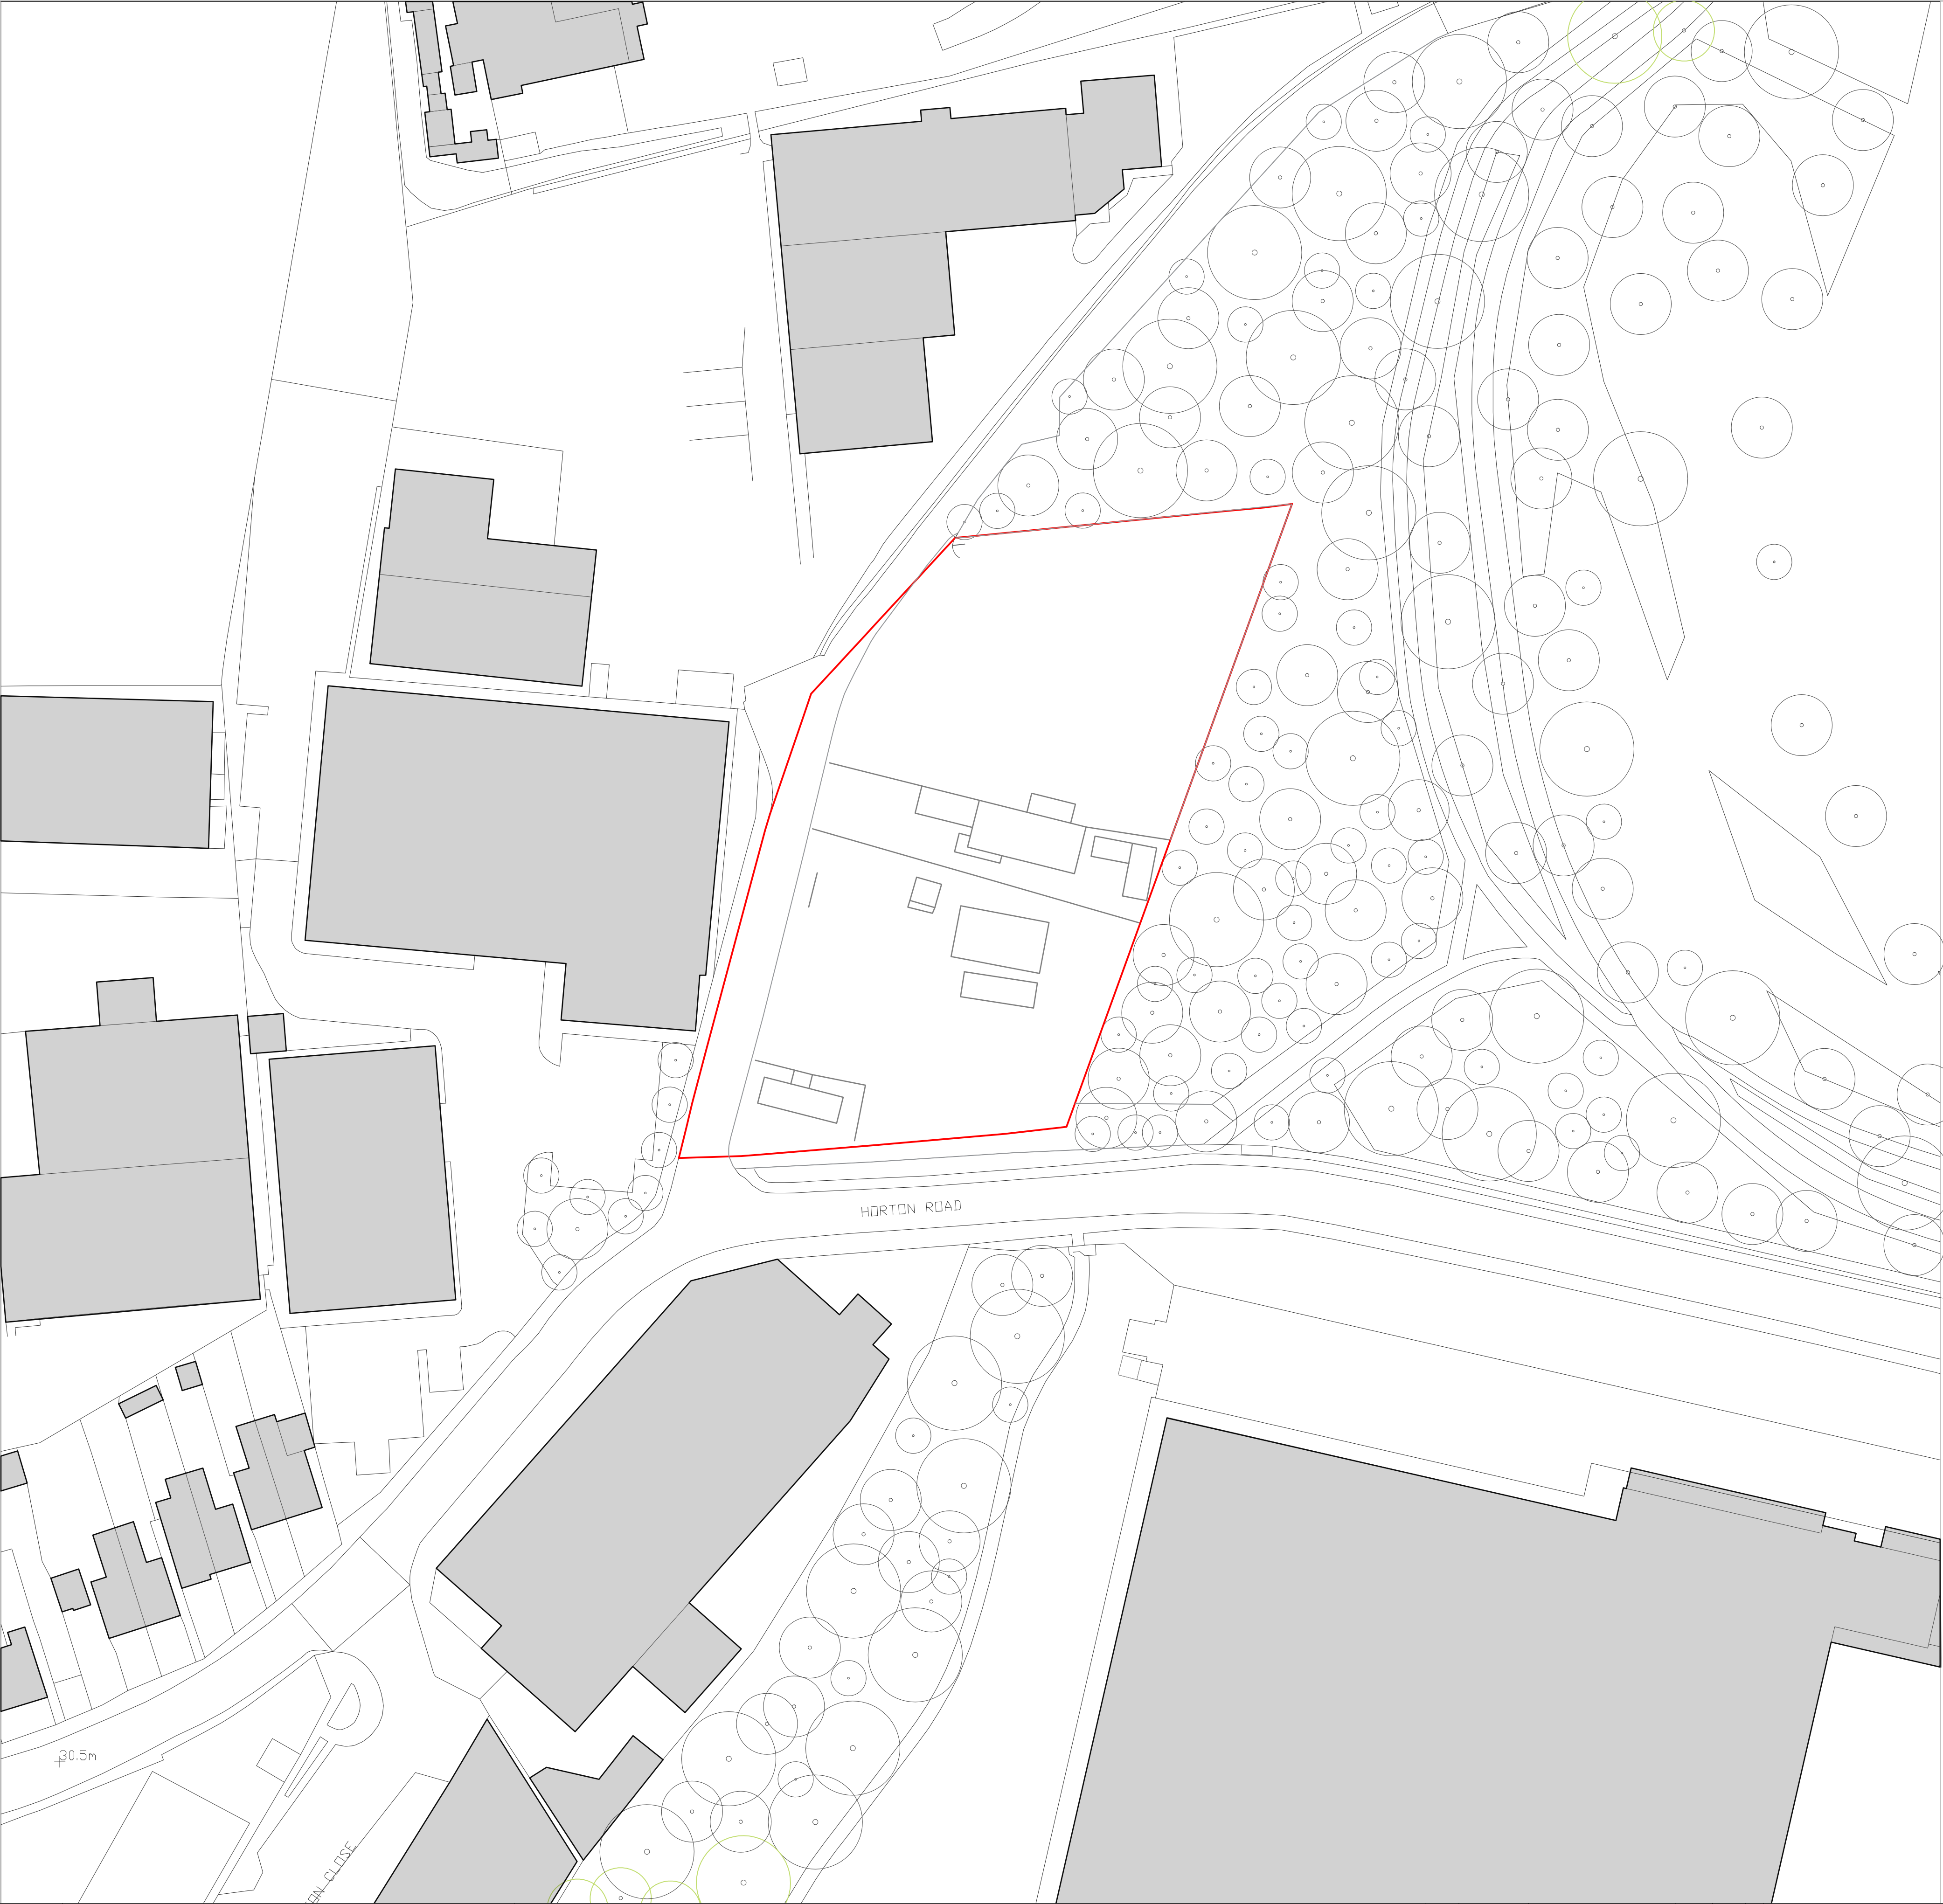



Nick Willson Architects

G2 Hoxton Works
128 Hoxton Street
London N1 6SH
+44 (0)20 7012 1674
www.nickwillsonarchitects.com

Notes:

All dimensions to be confirmed by contractor on site.
Do not scale from drawings.

Scale 1:50

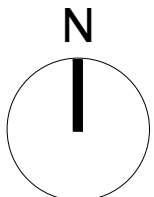 

02	23/01/26	Site boundary			
Rev	Date	Description	By	NW	

Project Beaches Yard	Project description Warehouse	Scale 1:50@A1 1:500@A3	Job No 0203
Title Existing Site Plan	Stage Planning	Drawing No 002	Rev 01