


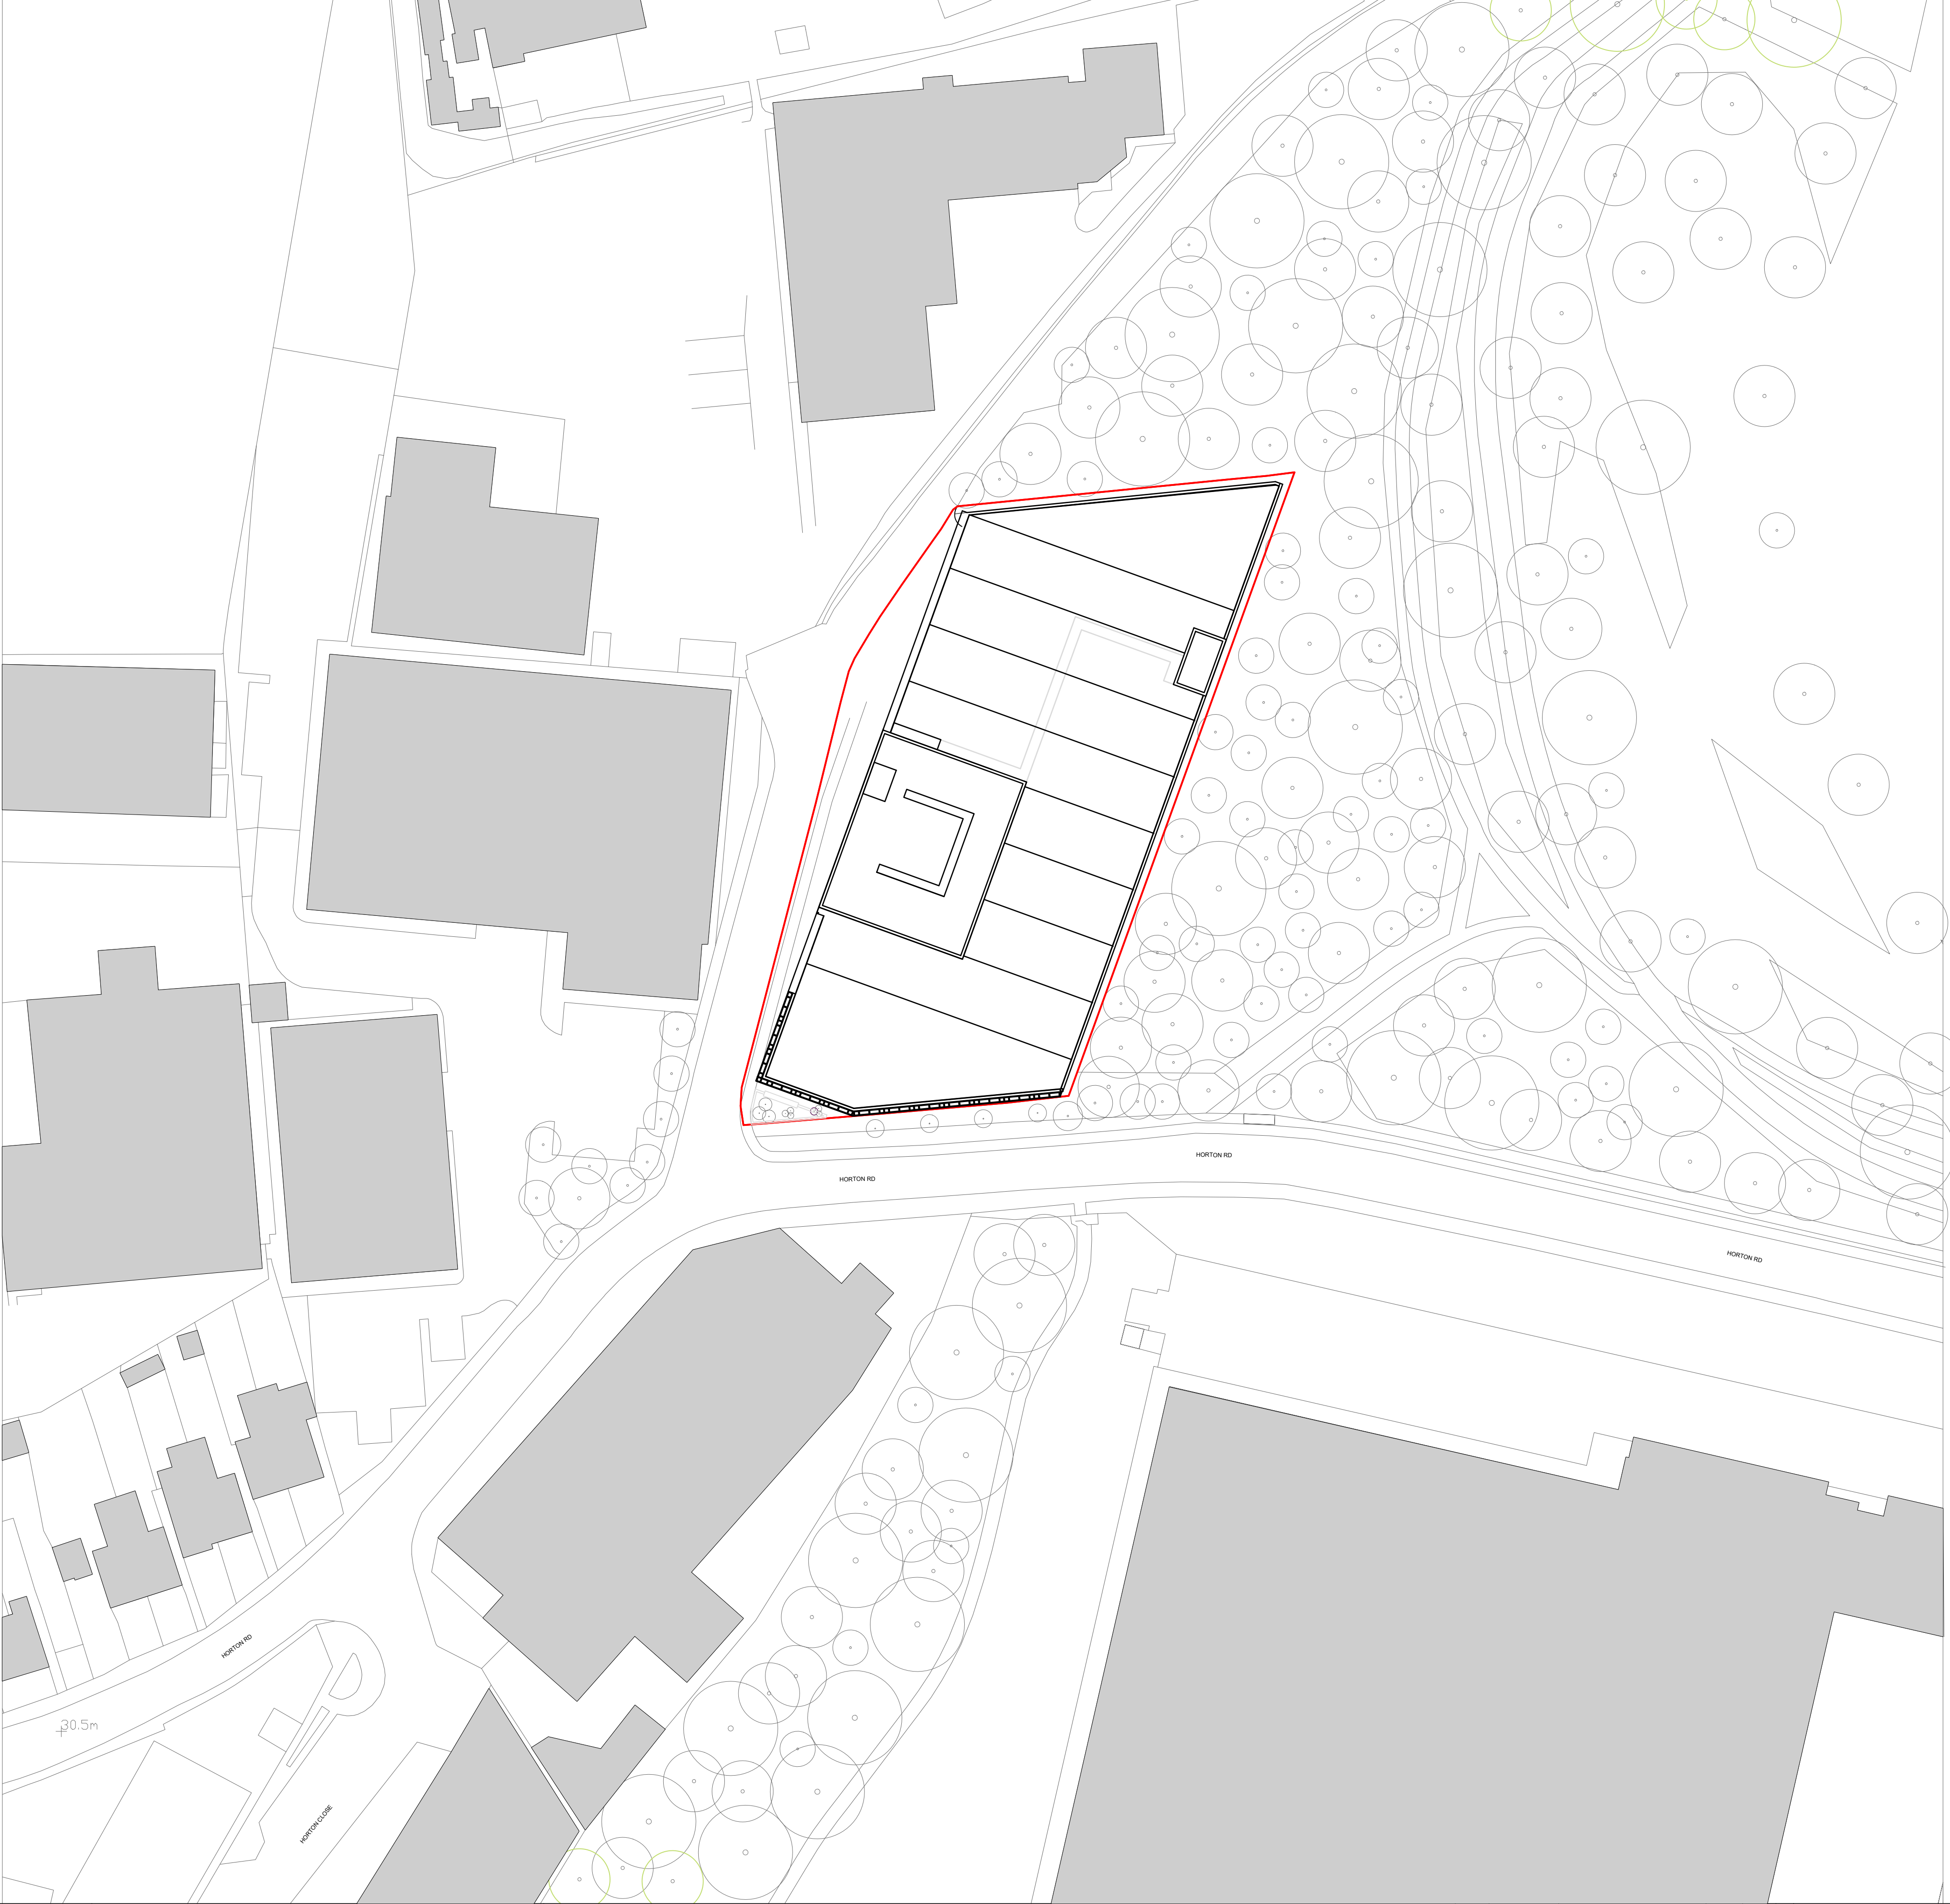

Nick Willson Architects

G2 Hoxton Works
128 Hoxton Street
London N1 6SH
+44 (0)20 7012 1674
www.nickwillsonarchitects.com

Notes:
All dimensions to be confirmed by contractor on site.
Do not scale from drawings.



Rev	Date	Description	By	NW
	22/09/06			

Project Beaches Yard	Project description Warehouse	Scale 1:50@A1 1:500@A3	Job No 0203
Title Site Plan	Stage Planning	Drawing No 003	Rev —