



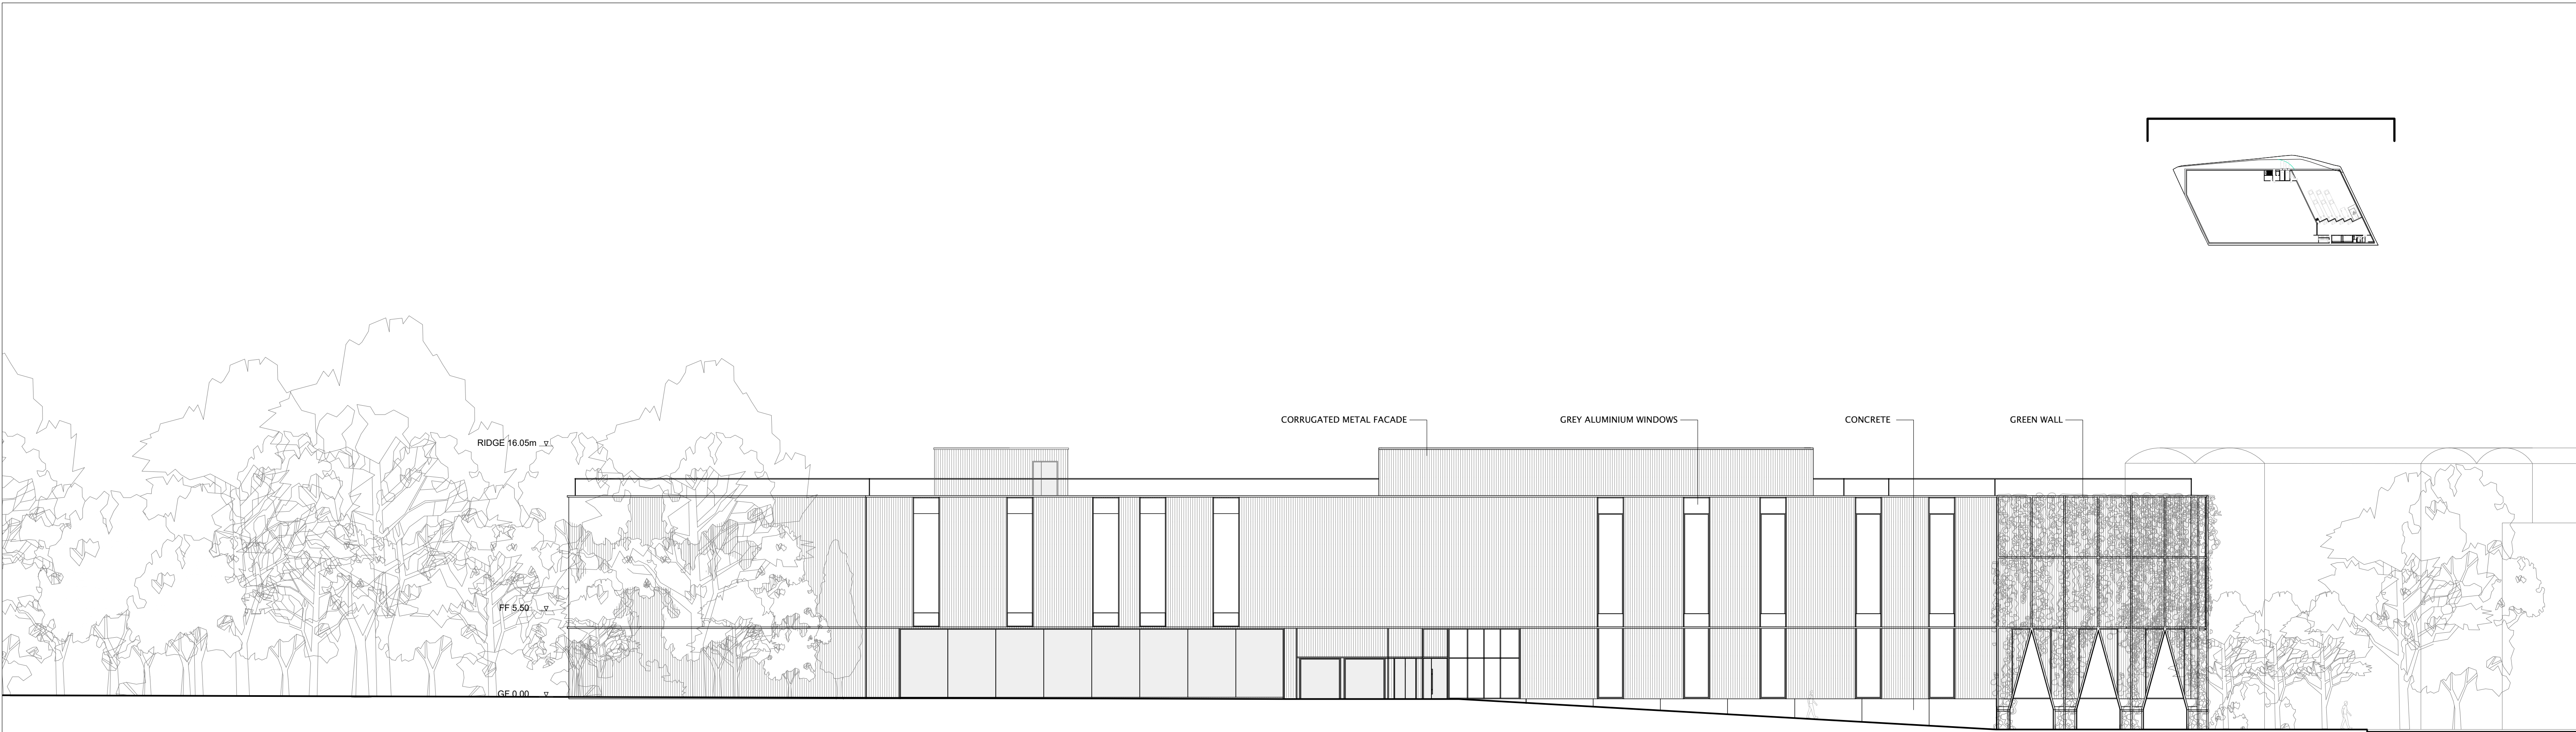


WEST ELEVATION

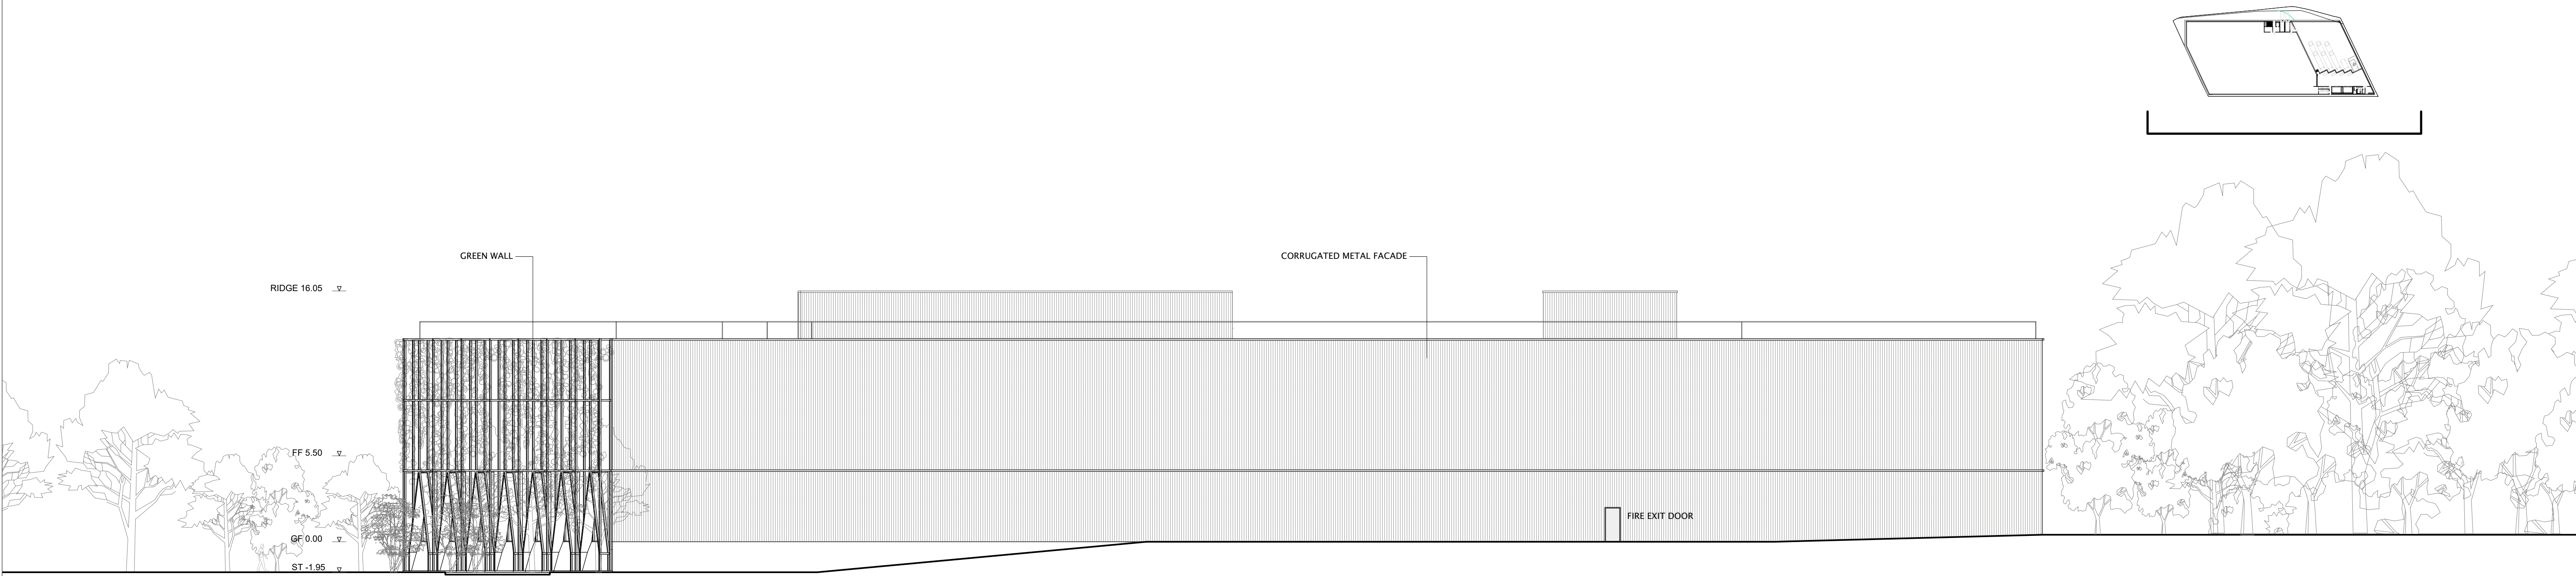


EAST ELEVATION

Nick Willson Architects

G2 Hoxton Works
128 Hoxton Street
London N1 6SH
+44 (0)20 7012 1674
www.nickwillsonarchitects. com

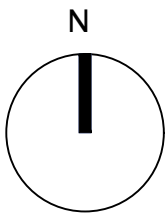

Notes:
Scaling for planning purposes only

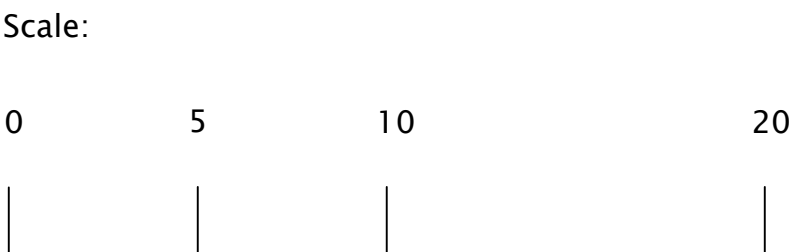

Rev	Date	Description	By	NW	Project Beaches Yard	Project description Warehouse	Stage Planning	Job N 0203
					Title Proposed West & East Elevation	Scale 1:200@A1	Drawing No 101	Rev —