
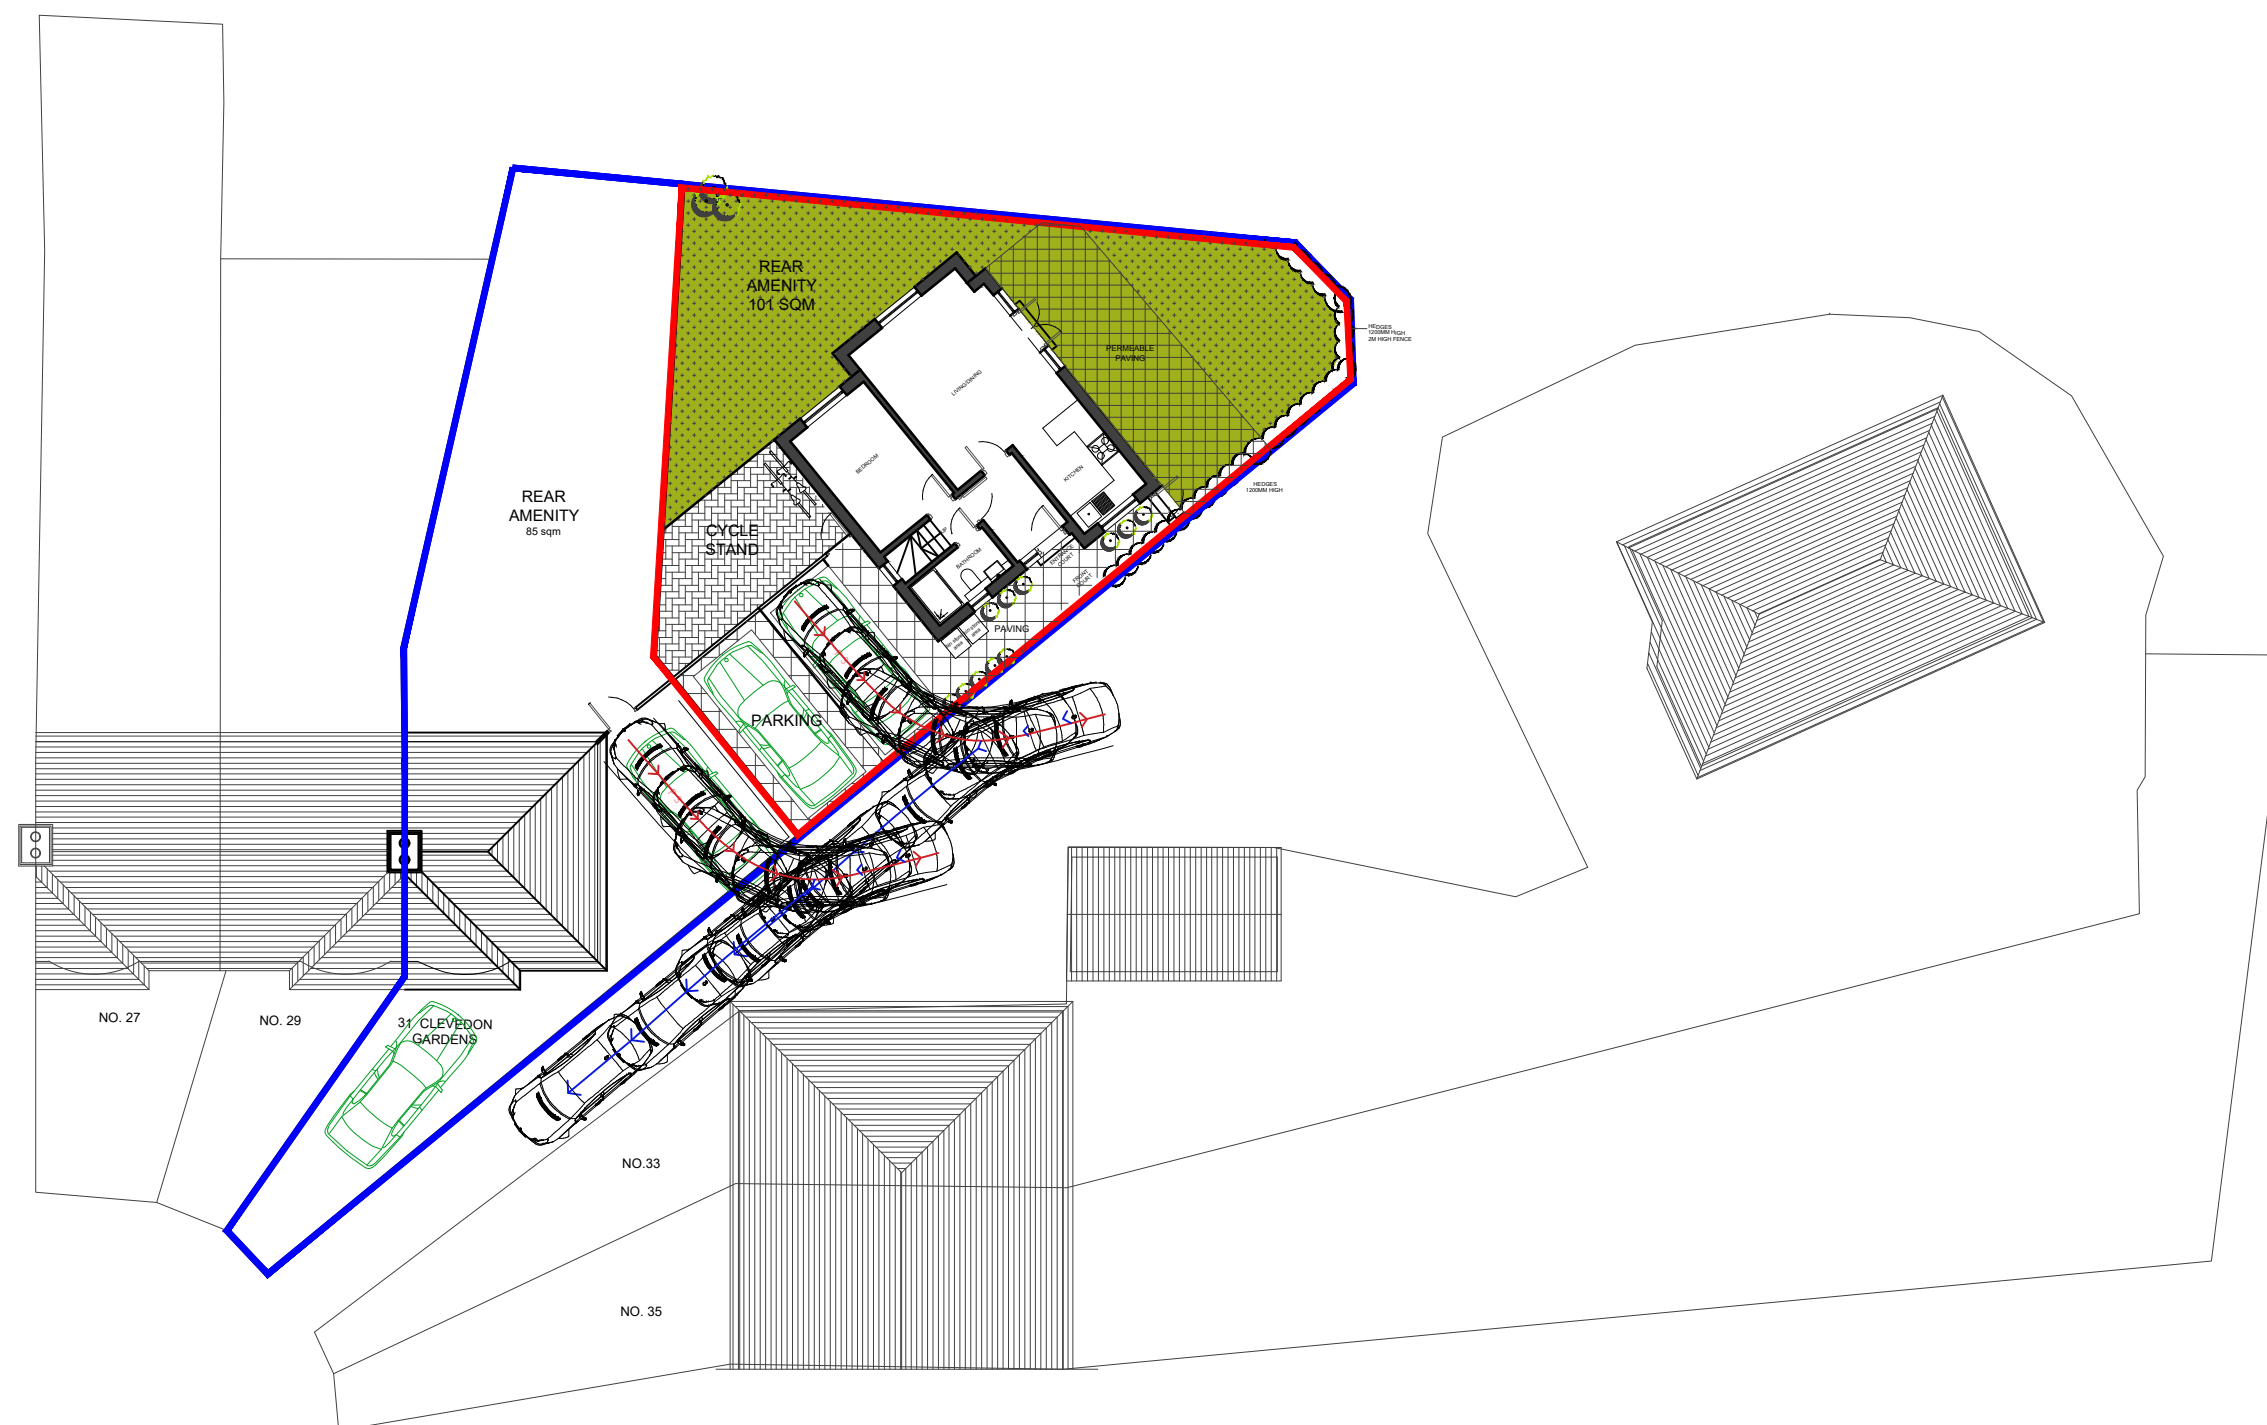


 

01 - SITE PLAN- SWEPT PATH DIAGRAM

[illegible]

DESIGN ENDEAVOURS LTD
M: 07869580774, 07883602259
E: design.endeavour@gmail.com

Project	LAND ADJACENT TO 31 CLEVEDON GARDENS HAYES MIDDLESEX LONDON, UB3 1RD		
Title	PROPOSED SITE PLAN SWEPT PATH DIAGRAM		
Scale	Drawn	Approved	Date
1:150@A3	JTS/FA		FEB 21
Job No.	Drawing No.		Rev.
DE-775	P-31 CG -06		