




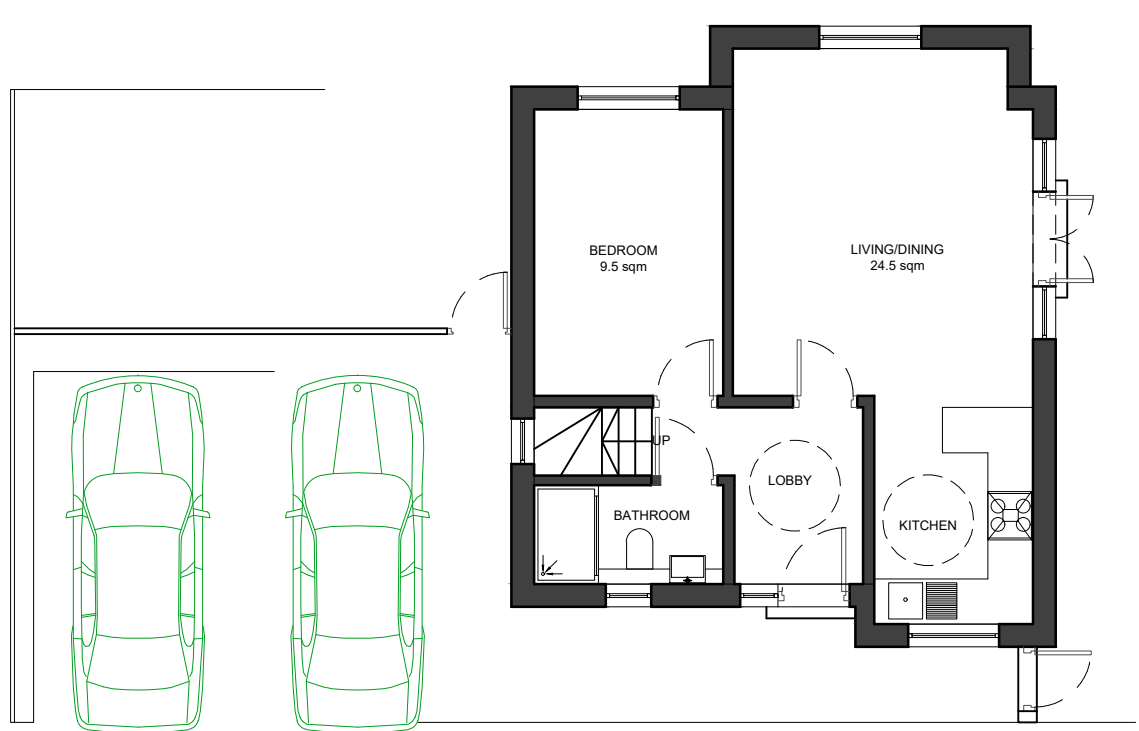


01 - GROUND FLOOR PLAN

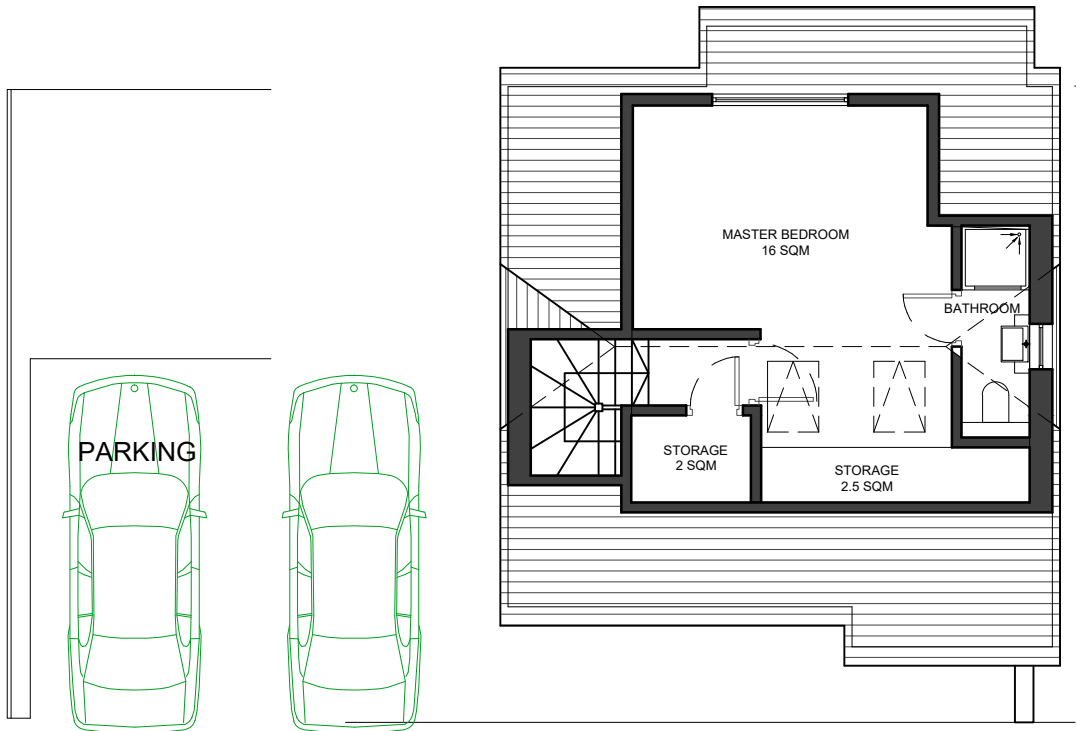


02 - FIRST FLOOR PLAN

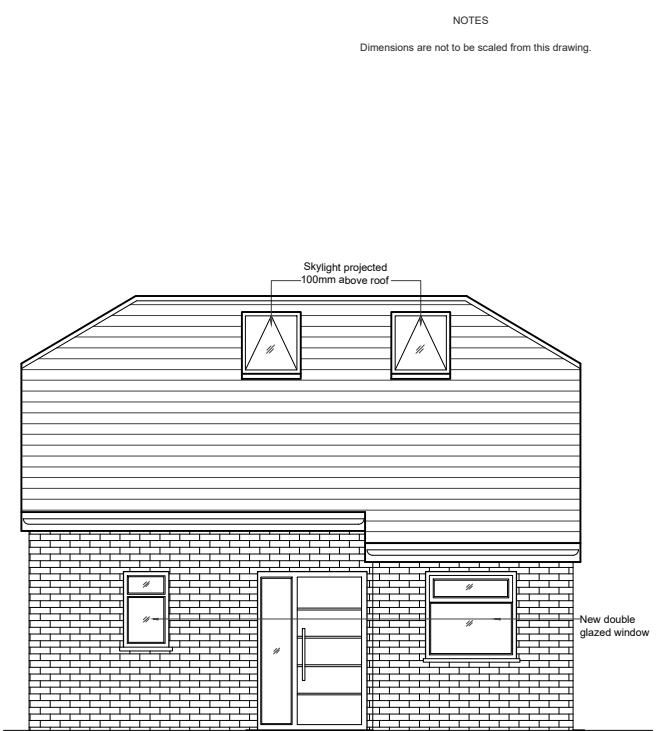

03 - FRONT ELEVATION

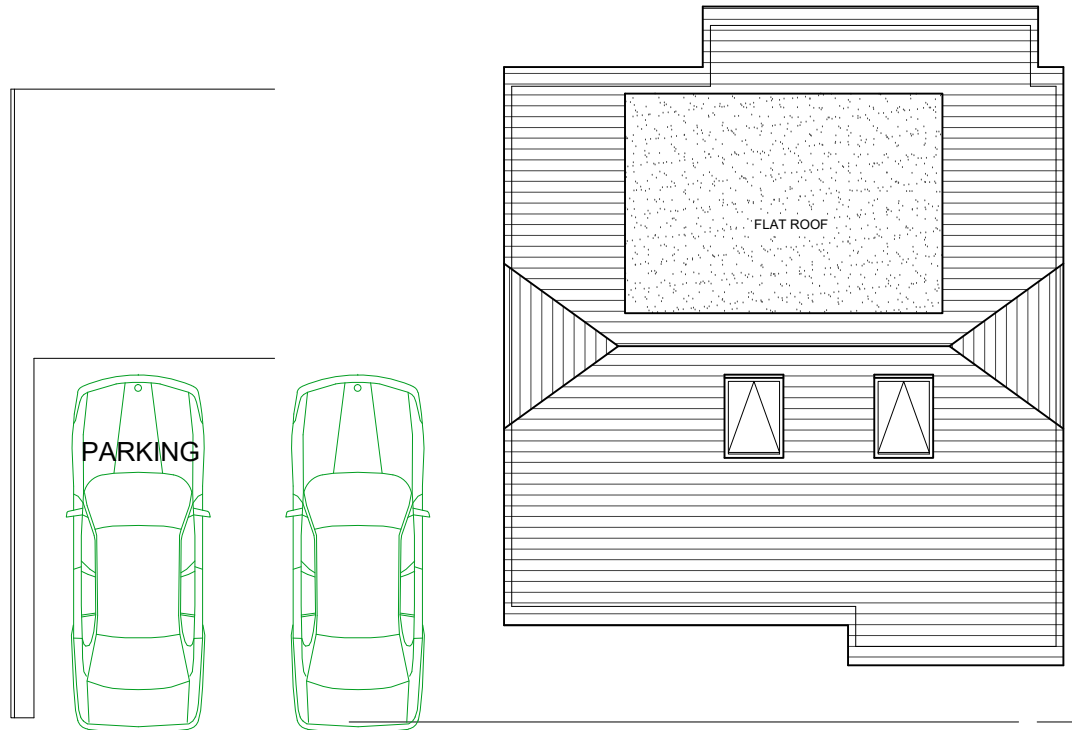


04 - ROOF PLAN

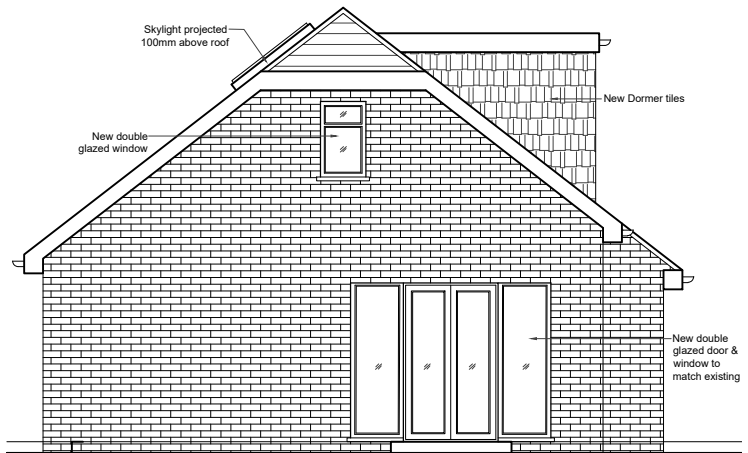

05 - RIGHT SIDE ELEVATION



06 - REAR ELEVATION

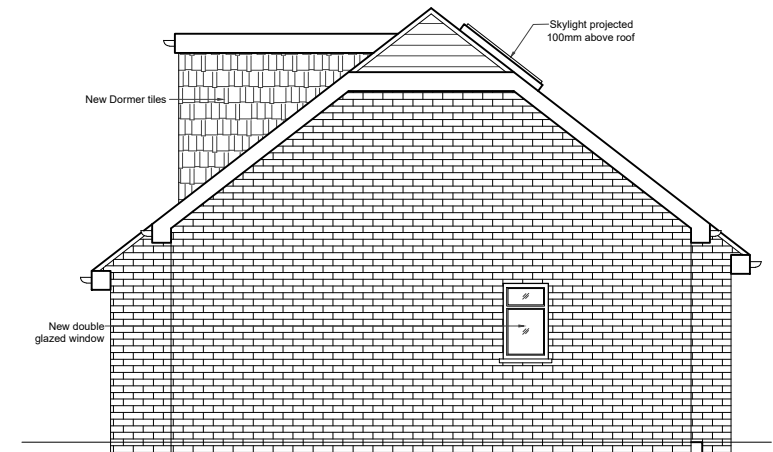

07 - LEFT SIDE ELEVATION

NEW DWELLING

TWO BEDROOM 3 PERSON DWELLING - 71sqm
PRIVATE AMENITY SPACE - 101 sqm
CAR PARKING - 2Nos.
CYCLE PARKING - 2Nos.

REFUSE AREA - AT THE FRONT

OLD DWELLING RETAINED

TWO BEDROOM DWELLING - 55 sqm
PRIVATE AMENITY SPACE - 85 sqm
CAR PARKING - 2Nos.
CYCLE PARKING - 2Nos.

REFUSE AREA - AT THE FRONT

NOTES
Dimensions are not to be scaled from this drawing.

0 1 2m 3 4 5m
Scale

REVISIONS			
NO	DESCRIPTION	DATE	BY

DESIGN ENDEAVOURS LTD
M: 07869580774, 07883602259
E: design.endeavour@gmail.com

Project LAND ADJACENT TO 31 CLEVEDON GARDENS
HAYES MIDDLESEX
LONDON, UB3 1RD
Title PROPOSED PLANS & ELEVATIONS

Scale 1:100@A3	Drawn NK/FA	Approved	Date FEB 21
Job No. DE-775	Drawing No. P-31 CG -04	Rev.	