



- NOTES
- Dimensions are not to be scaled from this drawing by contractors. The contractor is requested to check all dimensions before the work started.
 - Report any discrepancies to the client or architect before undertaking the work described in the drawings.
 - Dimensions are approximate site dimensions and are to be verified by the contractor on site before any fabrication/site works i.e foundations etc occur
 - Contractor is responsible for all temporary propping to existing structure

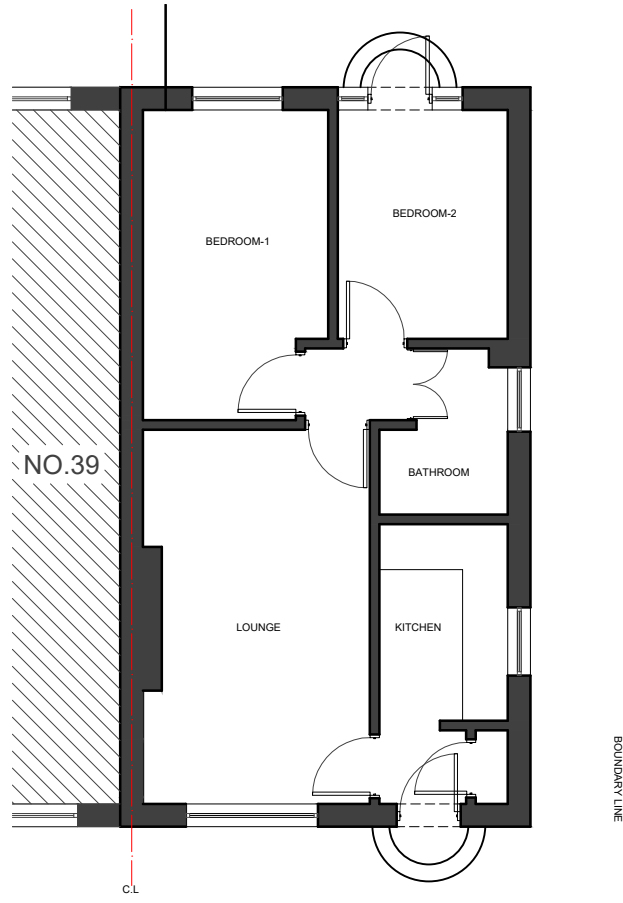


01 - GROUND FLOOR PLAN

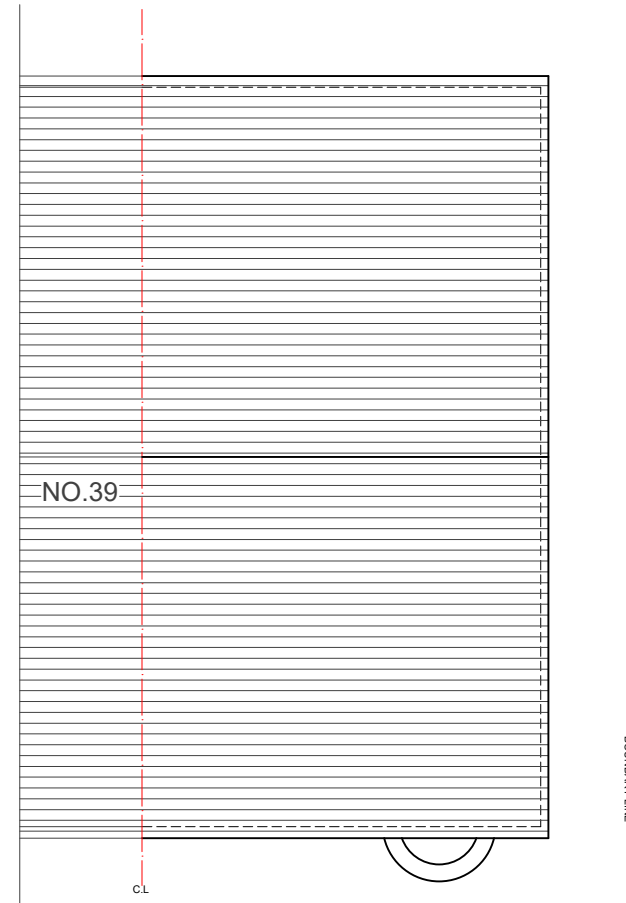


02 - ROOF PLAN




03 - FRONT ELEVATION

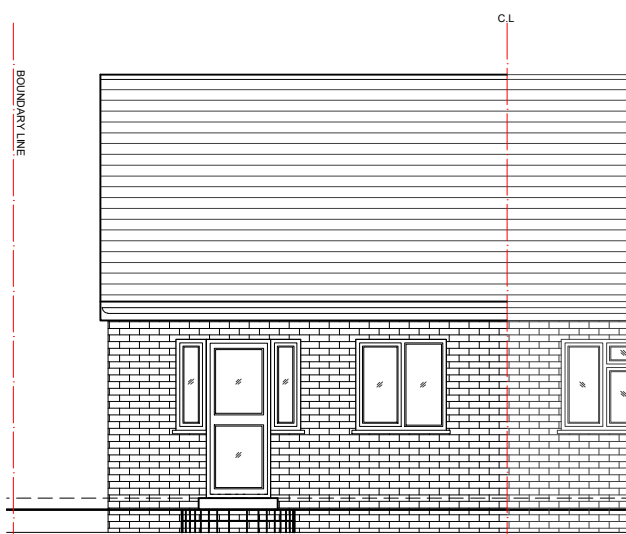

04 - REAR ELEVATION

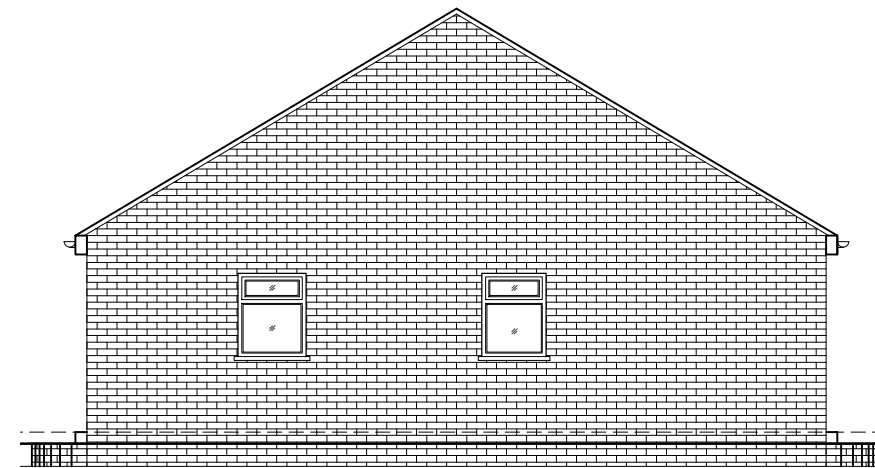

05 - SIDE ELEVATION

 

REVISIONS			
NO.	DESCRIPTION	DATE	BY

PRIOR NOTICE APPLICATION

DE ARCHITECTURAL CONSULT.LTD
M: 07824773079, 07869580774
E: design.endeavour@gmail.com

Project 37 ATHOL WAY
HILLINDON, UB10 0LE
Title EXISTING PLANS & ELEVATIONS

Scale 1:100@A3	Drawn NK/TA	Approved	Date MAY-26
Job No. DAC-492/26	Drawing No. PN-37AW-02	Rev.	-