




- NOTES
- Dimensions are not to be scaled from this drawing by contractors. The contractor is requested to check all dimensions before the work started.
  - Report any discrepancies to the client or architect before undertaking the work described in the drawings.
  - Dimensions are approximate site dimensions and are to be verified by the contractor on site before any fabrication/site works i.e foundations etc occur
  - Contractor is responsible for all temporary propping to existing structure

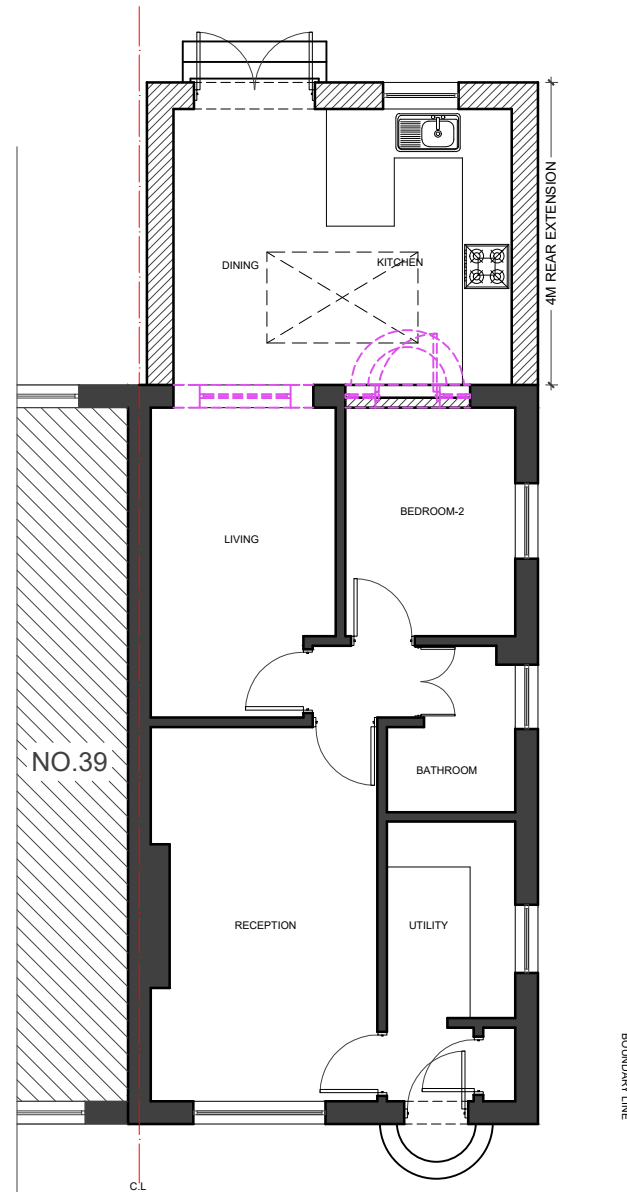


01 - GROUND FLOOR PLAN

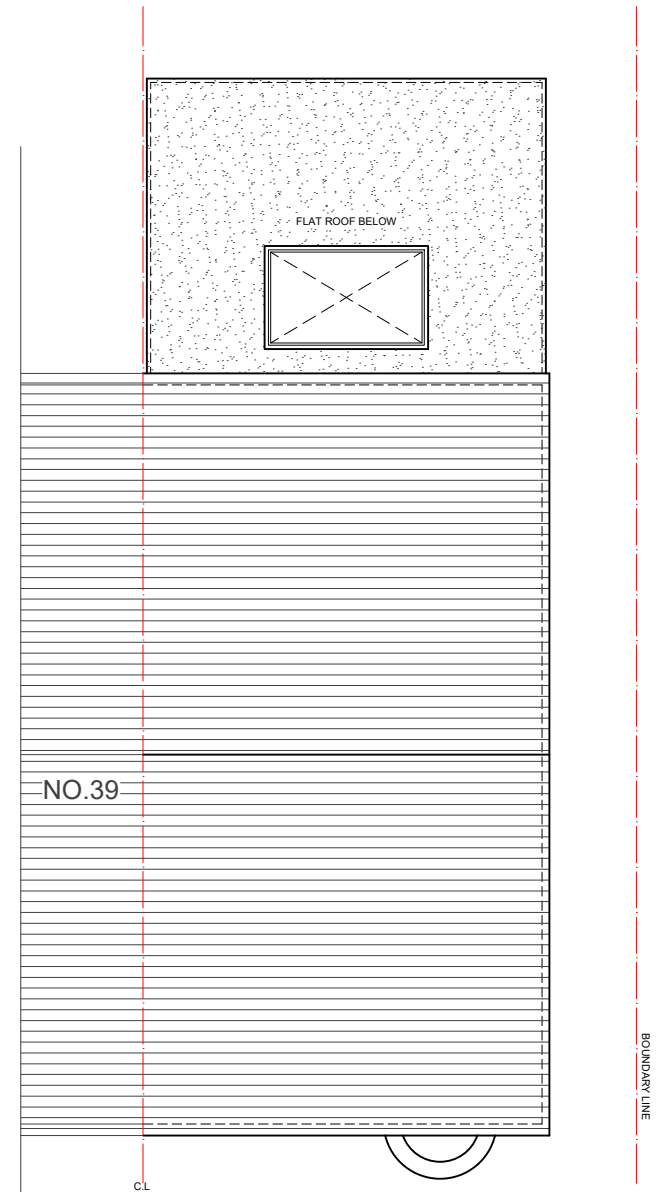


02 - ROOF PLAN

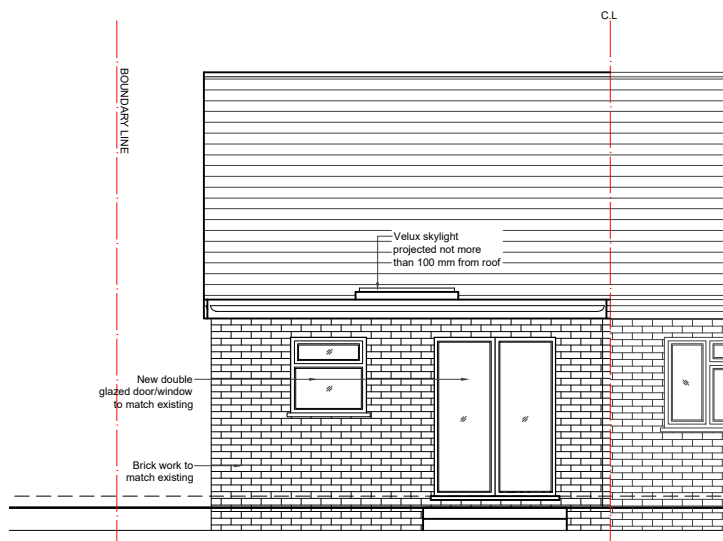

03 - REAR ELEVATION

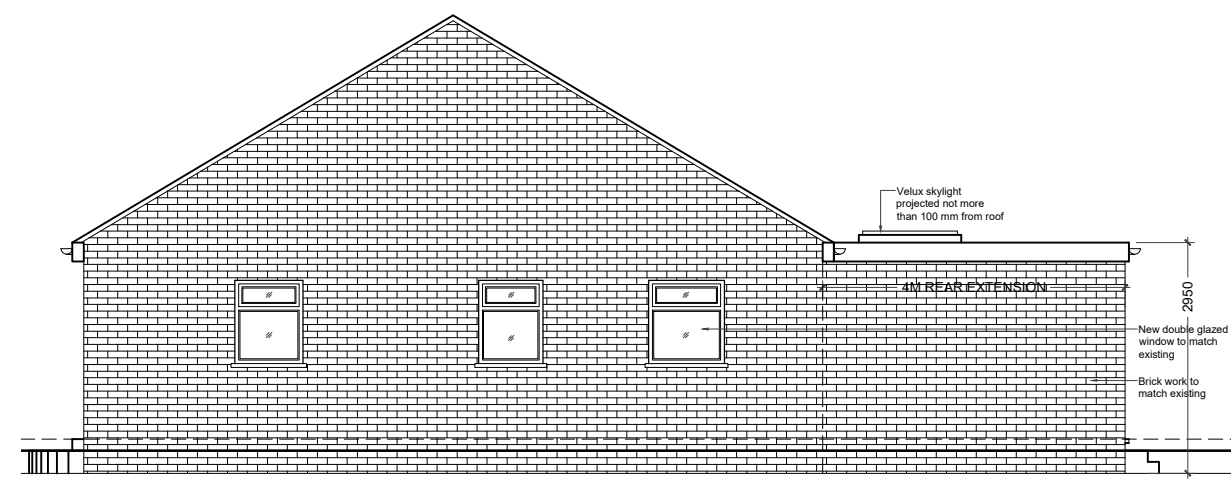

04 - SIDE ELEVATION

 

REVISIONS			
NO.	DESCRIPTION	DATE	BY

**PRIOR NOTICE APPLICATION**

**DE ARCHITECTURAL CONSULT.LTD**  
 M: 07824773079, 07869580774  
 E: design.endeavour@gmail.com

Project  
 37 ATHOL WAY  
 HILLINDON, UB10 0LE

Title  
 PROPOSED PLANS & ELEVATIONS

**LEGEND**

- EXISTING
- PROPOSED
- DEMOLISHED

Scale 1:100@A3	Drawn NK/TA	Approved	Date MAY-26
Job No. DAC-492/26	Drawing No. PN-37AW-03	Rev. -	