



ALL DIMENSIONS SUBJECT
TO MEASUREMENTS ON
SITE. CONTRACTORS TO
INFORM OF ANY MAJOR
DISCREPANCIES SHOULD
THEY APPEAR.



Flat roof above extension
with Fiberglass system
finish and painted dark grey

 

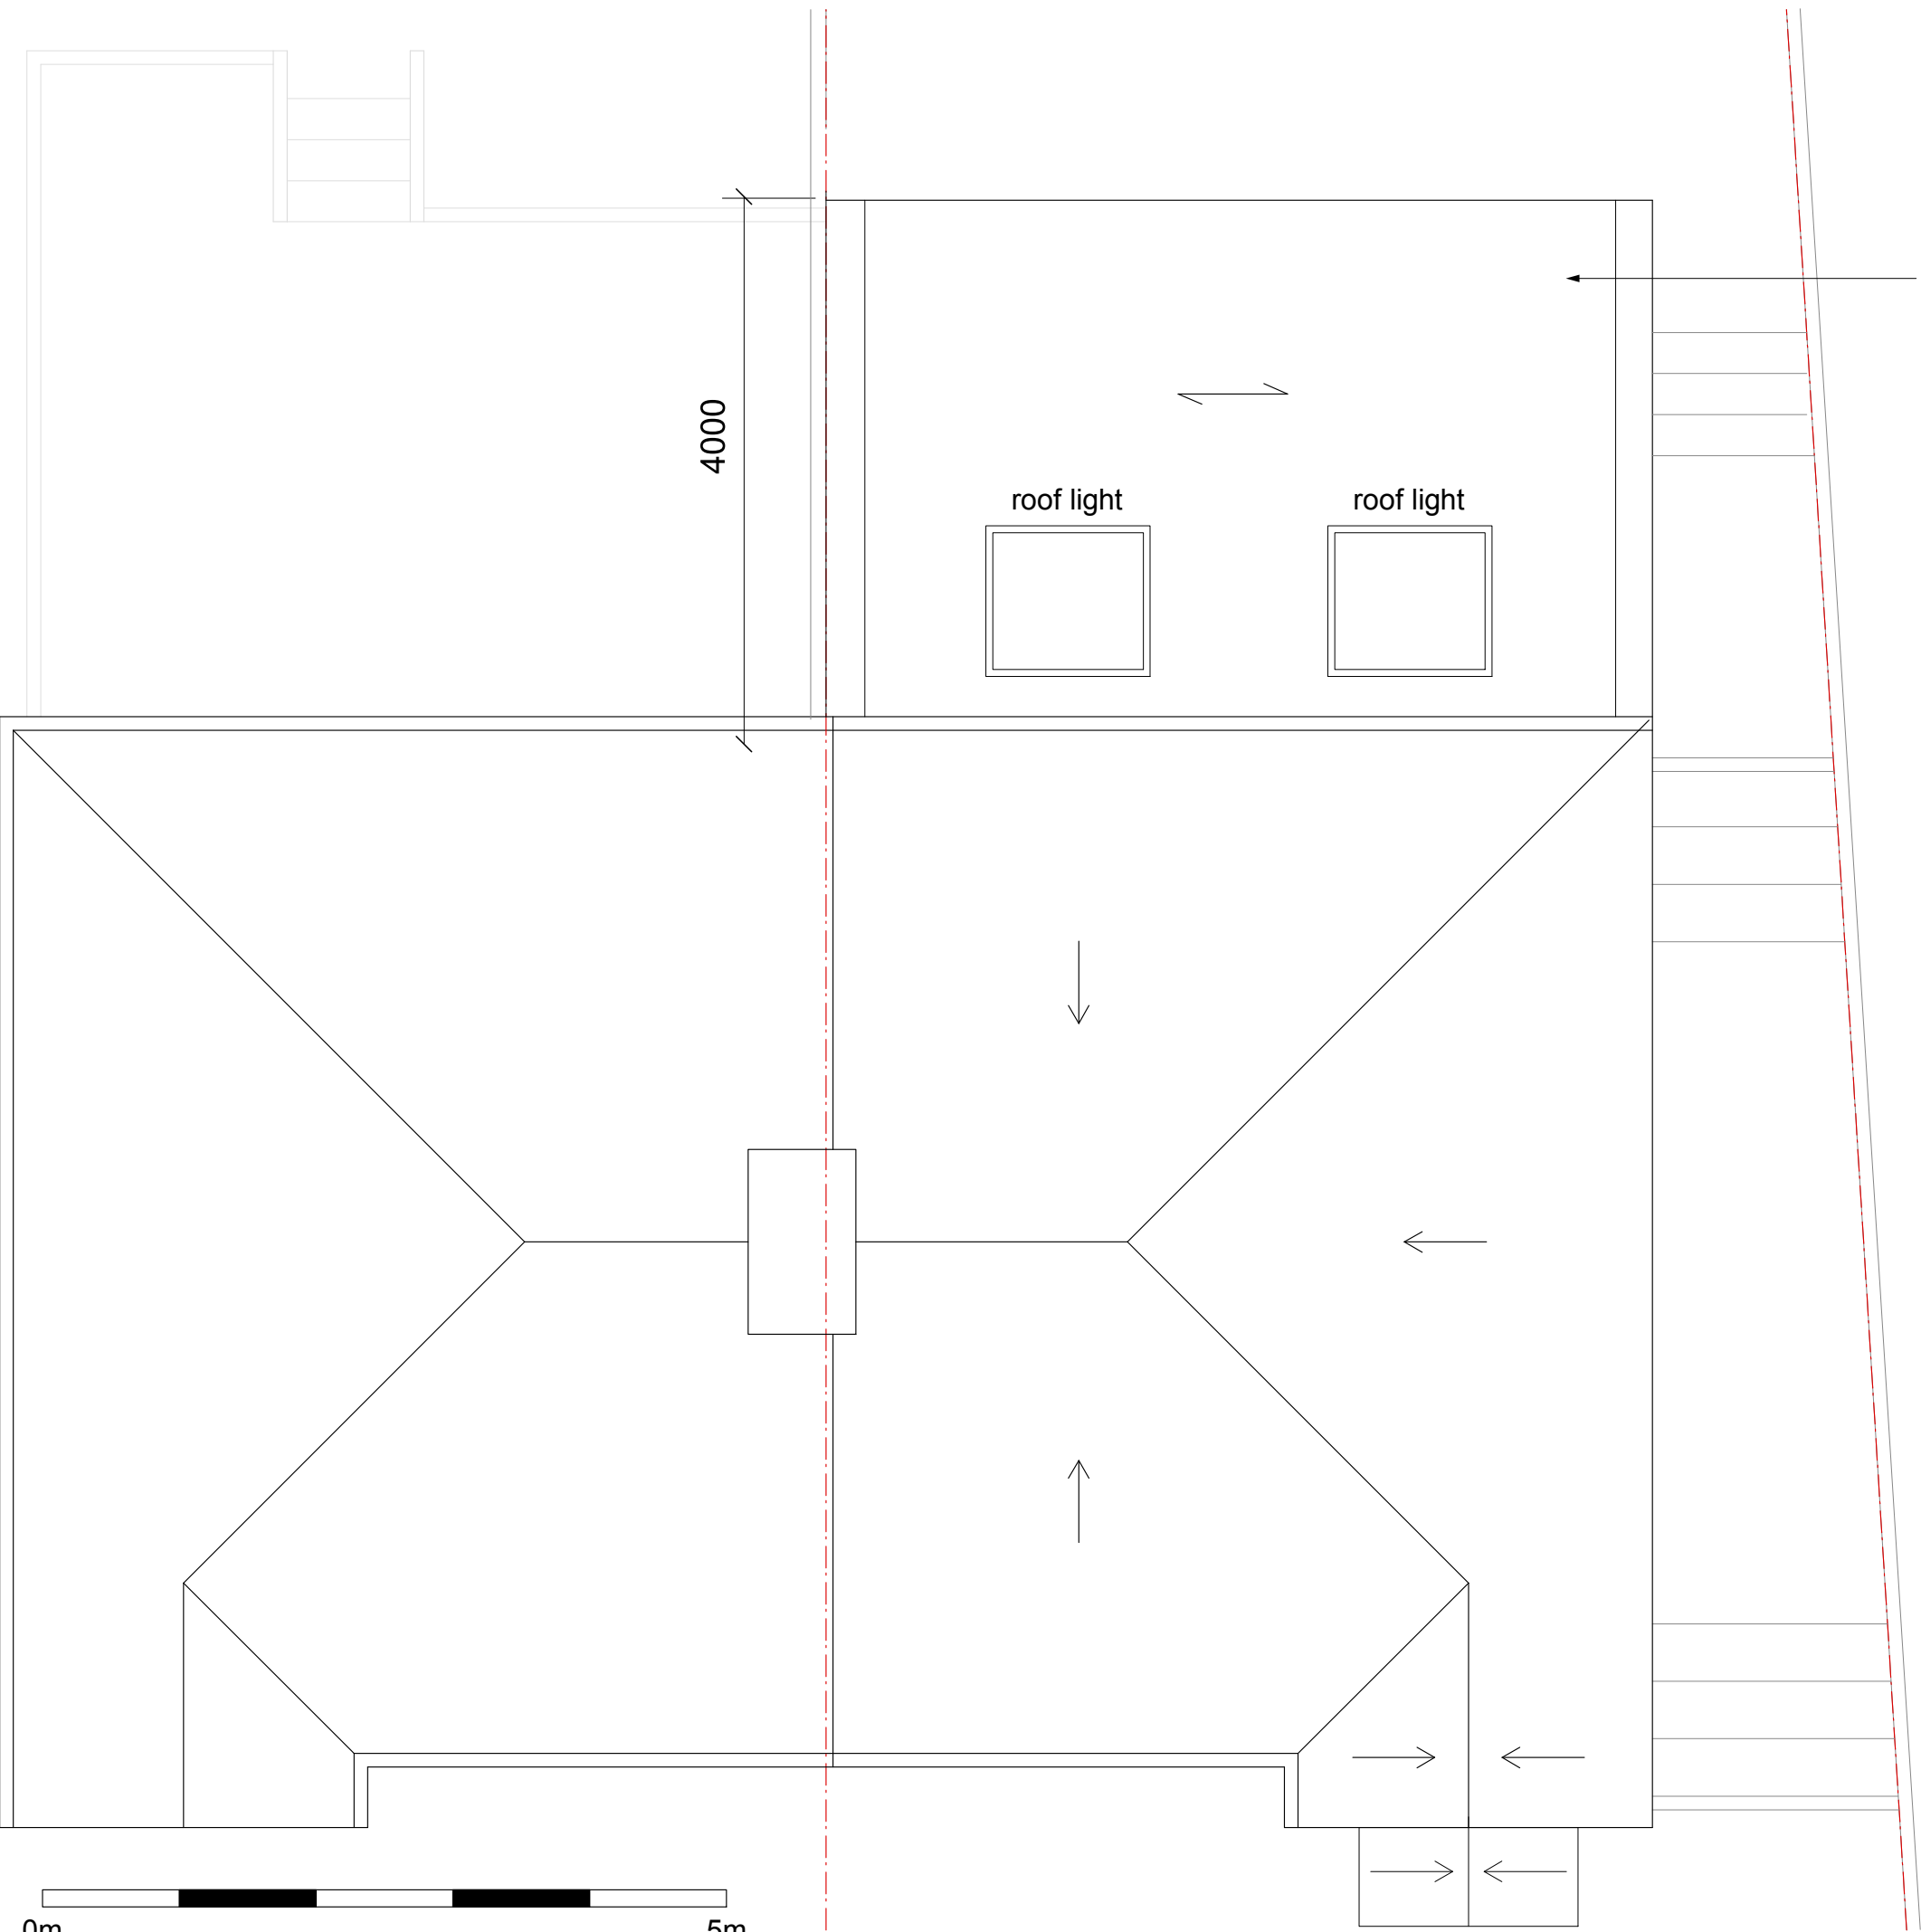

NEW IMAGE DESIGN
2A Tiverton Road
London N18 1DW
Tel: 02083456883

Project Site:

14 Heathfield Rise,
Ruislip, HA4 7NE

Client:

Mr J Wang

Drawing Title:

Proposed Roof Plan

Drawing No.:

528(a)/PA/06

Date:

June/2020

Scale:

1:50 @ A3

Rev: