
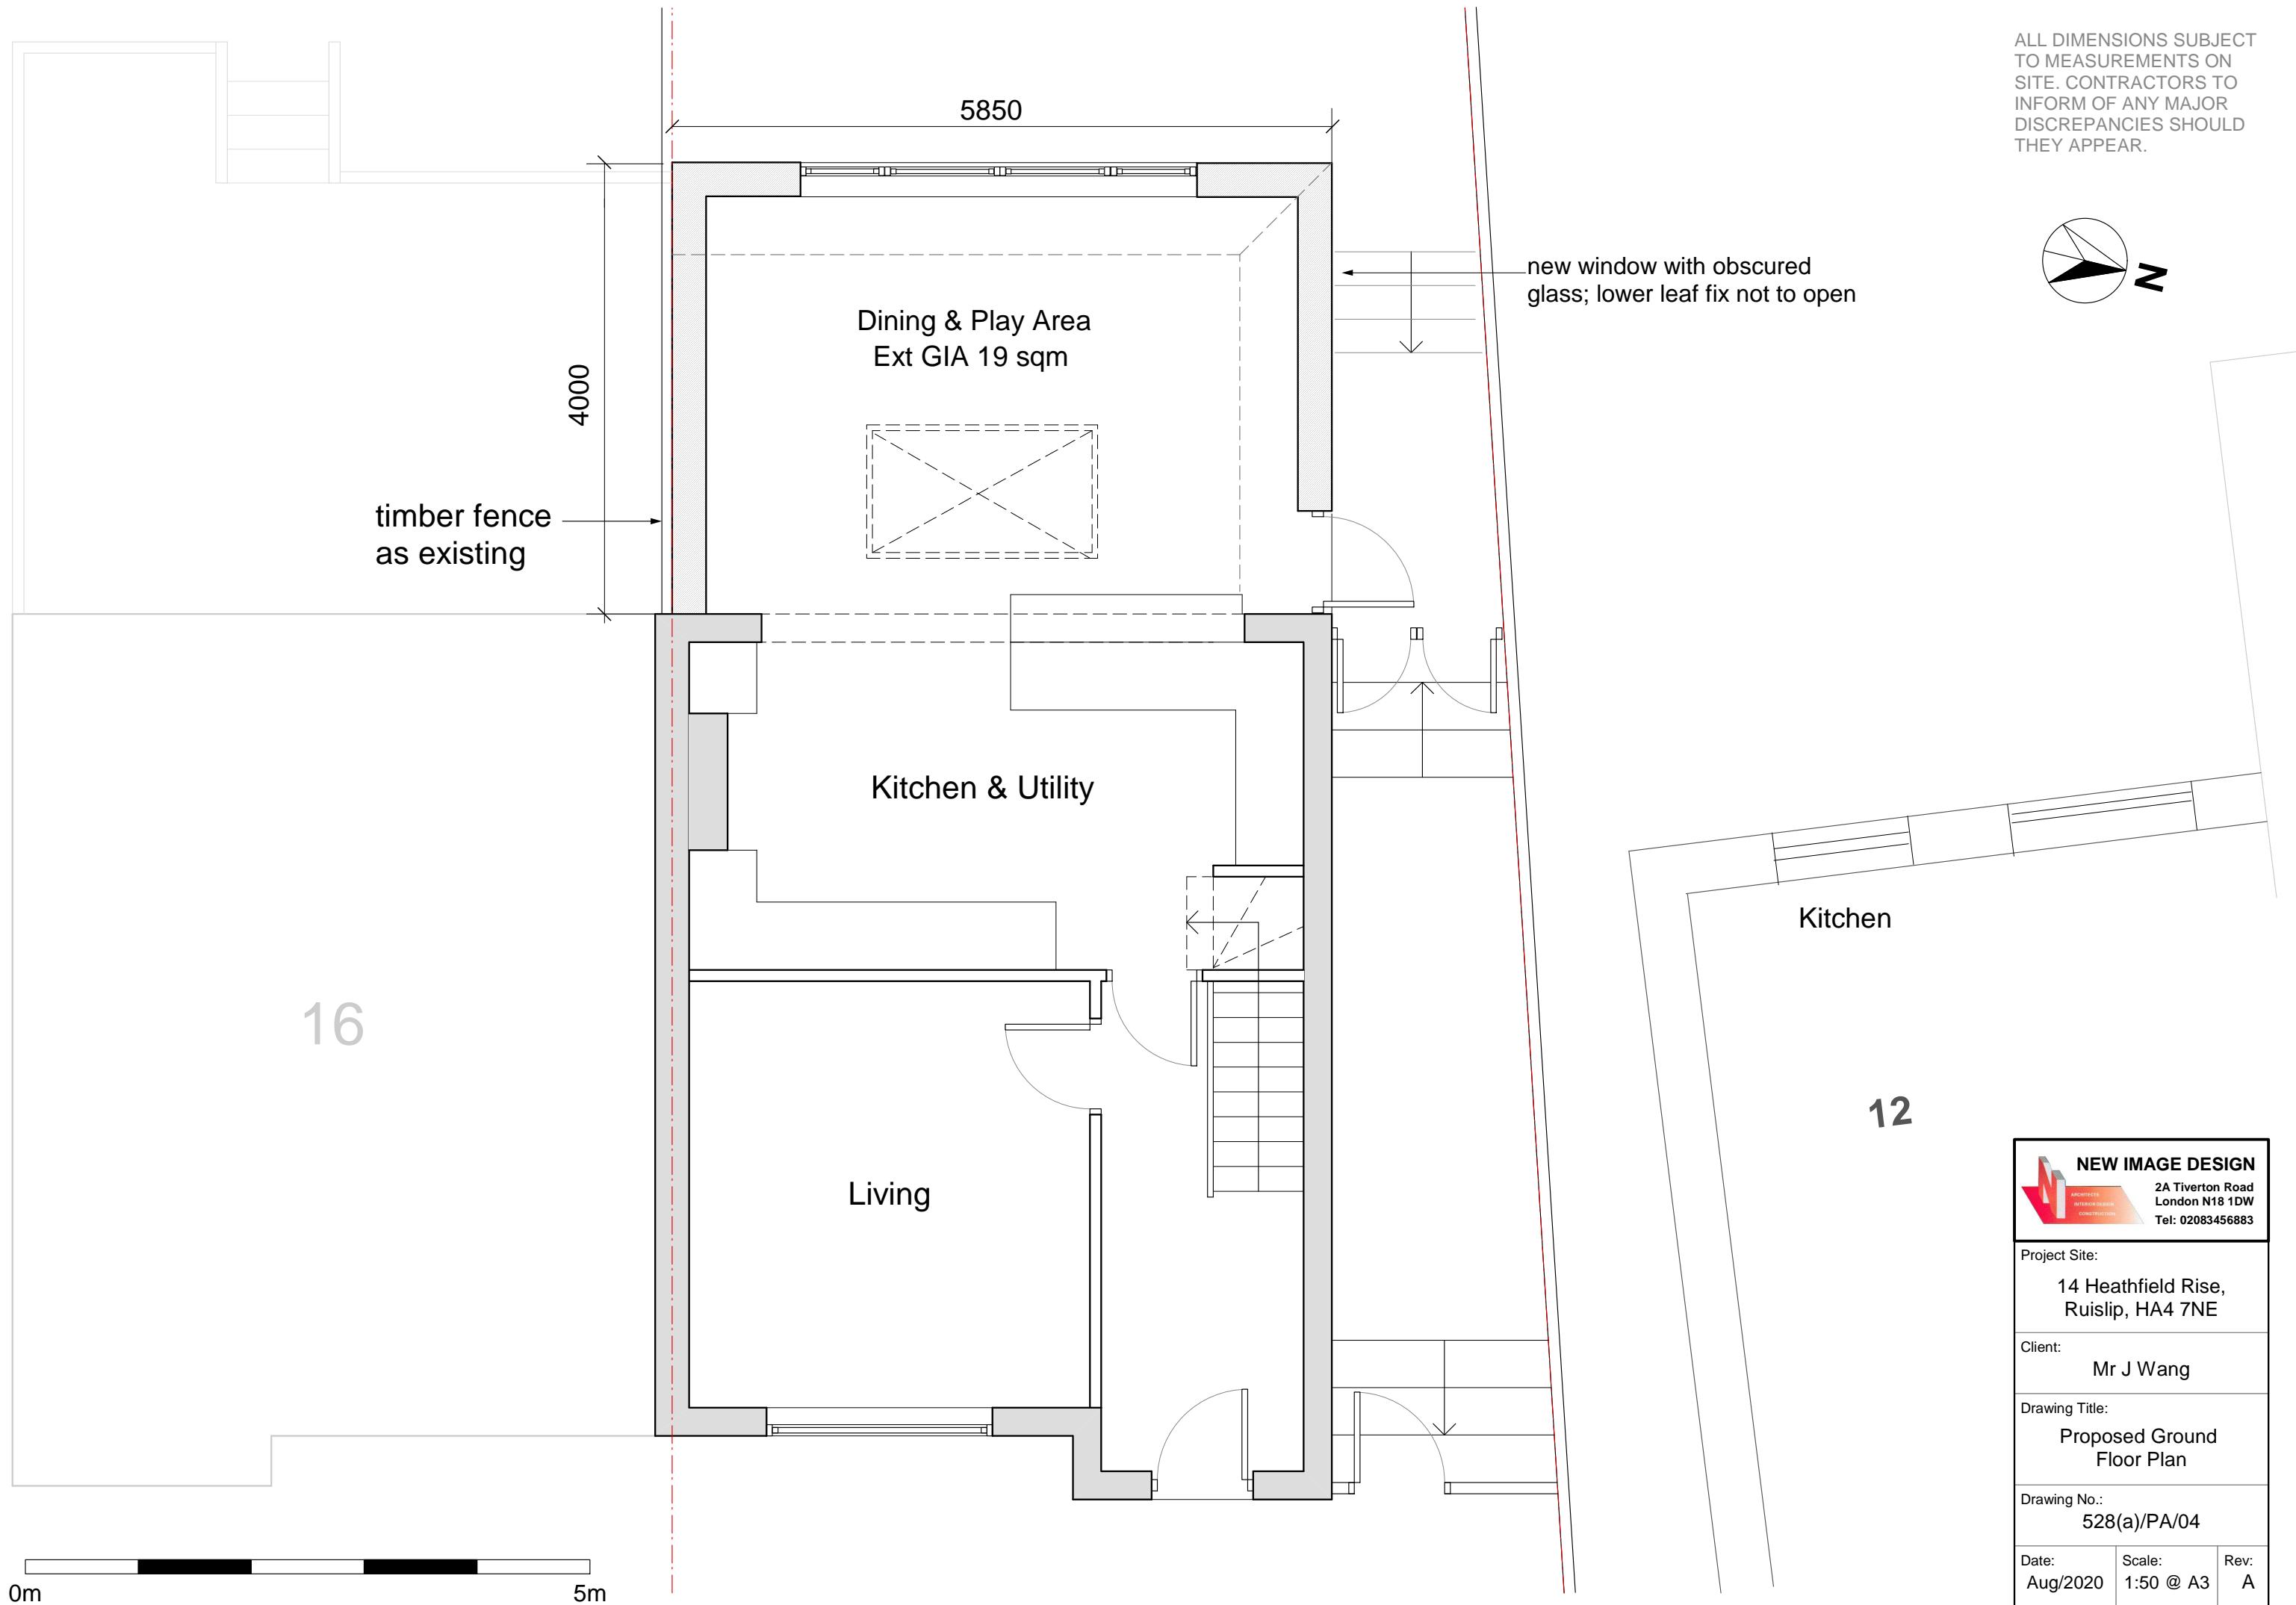


ALL DIMENSIONS SUBJECT
TO MEASUREMENTS ON
SITE. CONTRACTORS TO
INFORM OF ANY MAJOR
DISCREPANCIES SHOULD
THEY APPEAR.

 

Project Site:	14 Heathfield Rise, Ruislip, HA4 7NE		
Client:	Mr J Wang		
Drawing Title:	Proposed Ground Floor Plan		
Drawing No.:	528(a)/PA/04		
Date:	Aug/2020	Scale:	1:50 @ A3
Rev:	A		