




ALL DIMENSIONS SUBJECT
TO MEASUREMENTS ON
SITE. CONTRACTORS TO
INFORM OF ANY MAJOR
DISCREPANCIES SHOULD
THEY APPEAR.

 

Part pitch part flat roof with roof light
-Flat roof with Fiberglass system
finish and painted dark grey

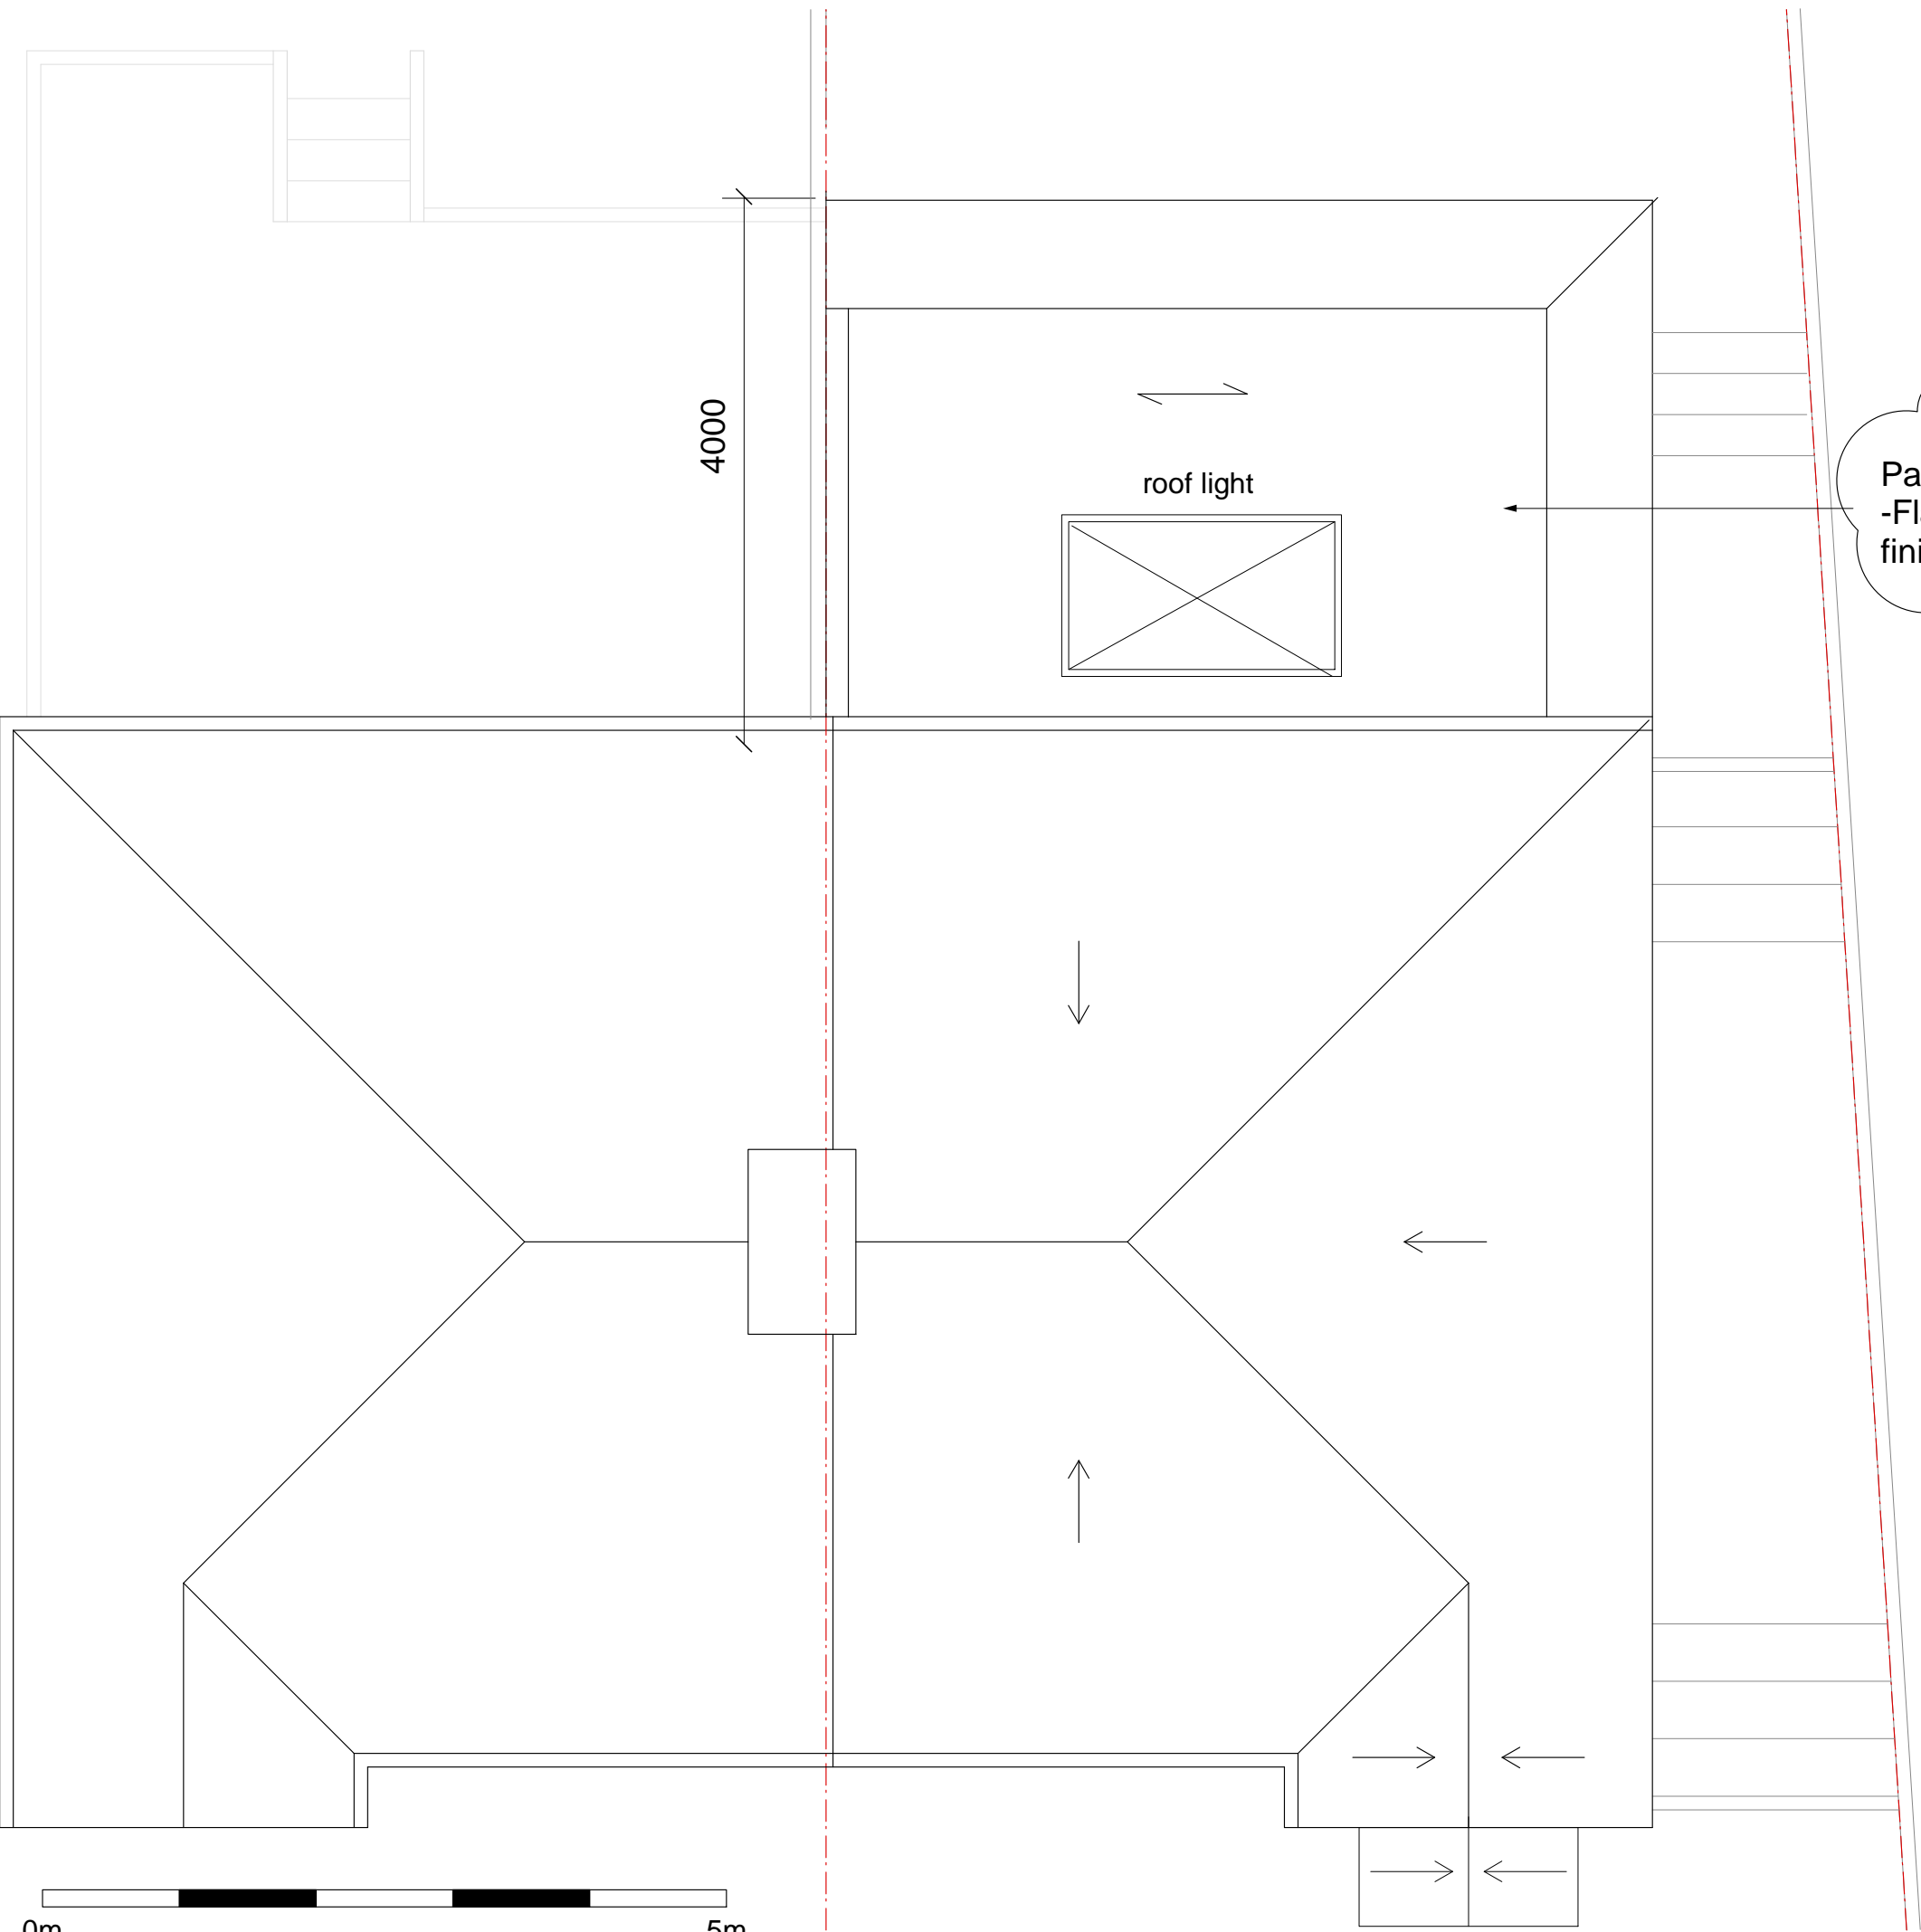

12



NEW IMAGE DESIGN
ARCHITECTS
INTERIORS
LANDSCAPE
2A Tiverton Road
London N18 1DW
Tel: 02083456883

Project Site:

14 Heathfield Rise,
Ruislip, HA4 7NE

Client:

Mr J Wang

Drawing Title:

Proposed Roof Plan

Drawing No.:

528(a)/PA/06

Date:

Aug/2020

Scale:

1:50 @ A3

Rev:

A