



ALL DIMENSIONS SUBJECT  
TO MEASUREMENTS ON  
SITE. CONTRACTORS TO  
INFORM OF ANY MAJOR  
DISCREPANCIES SHOULD  
THEY APPEAR.

 

16

12

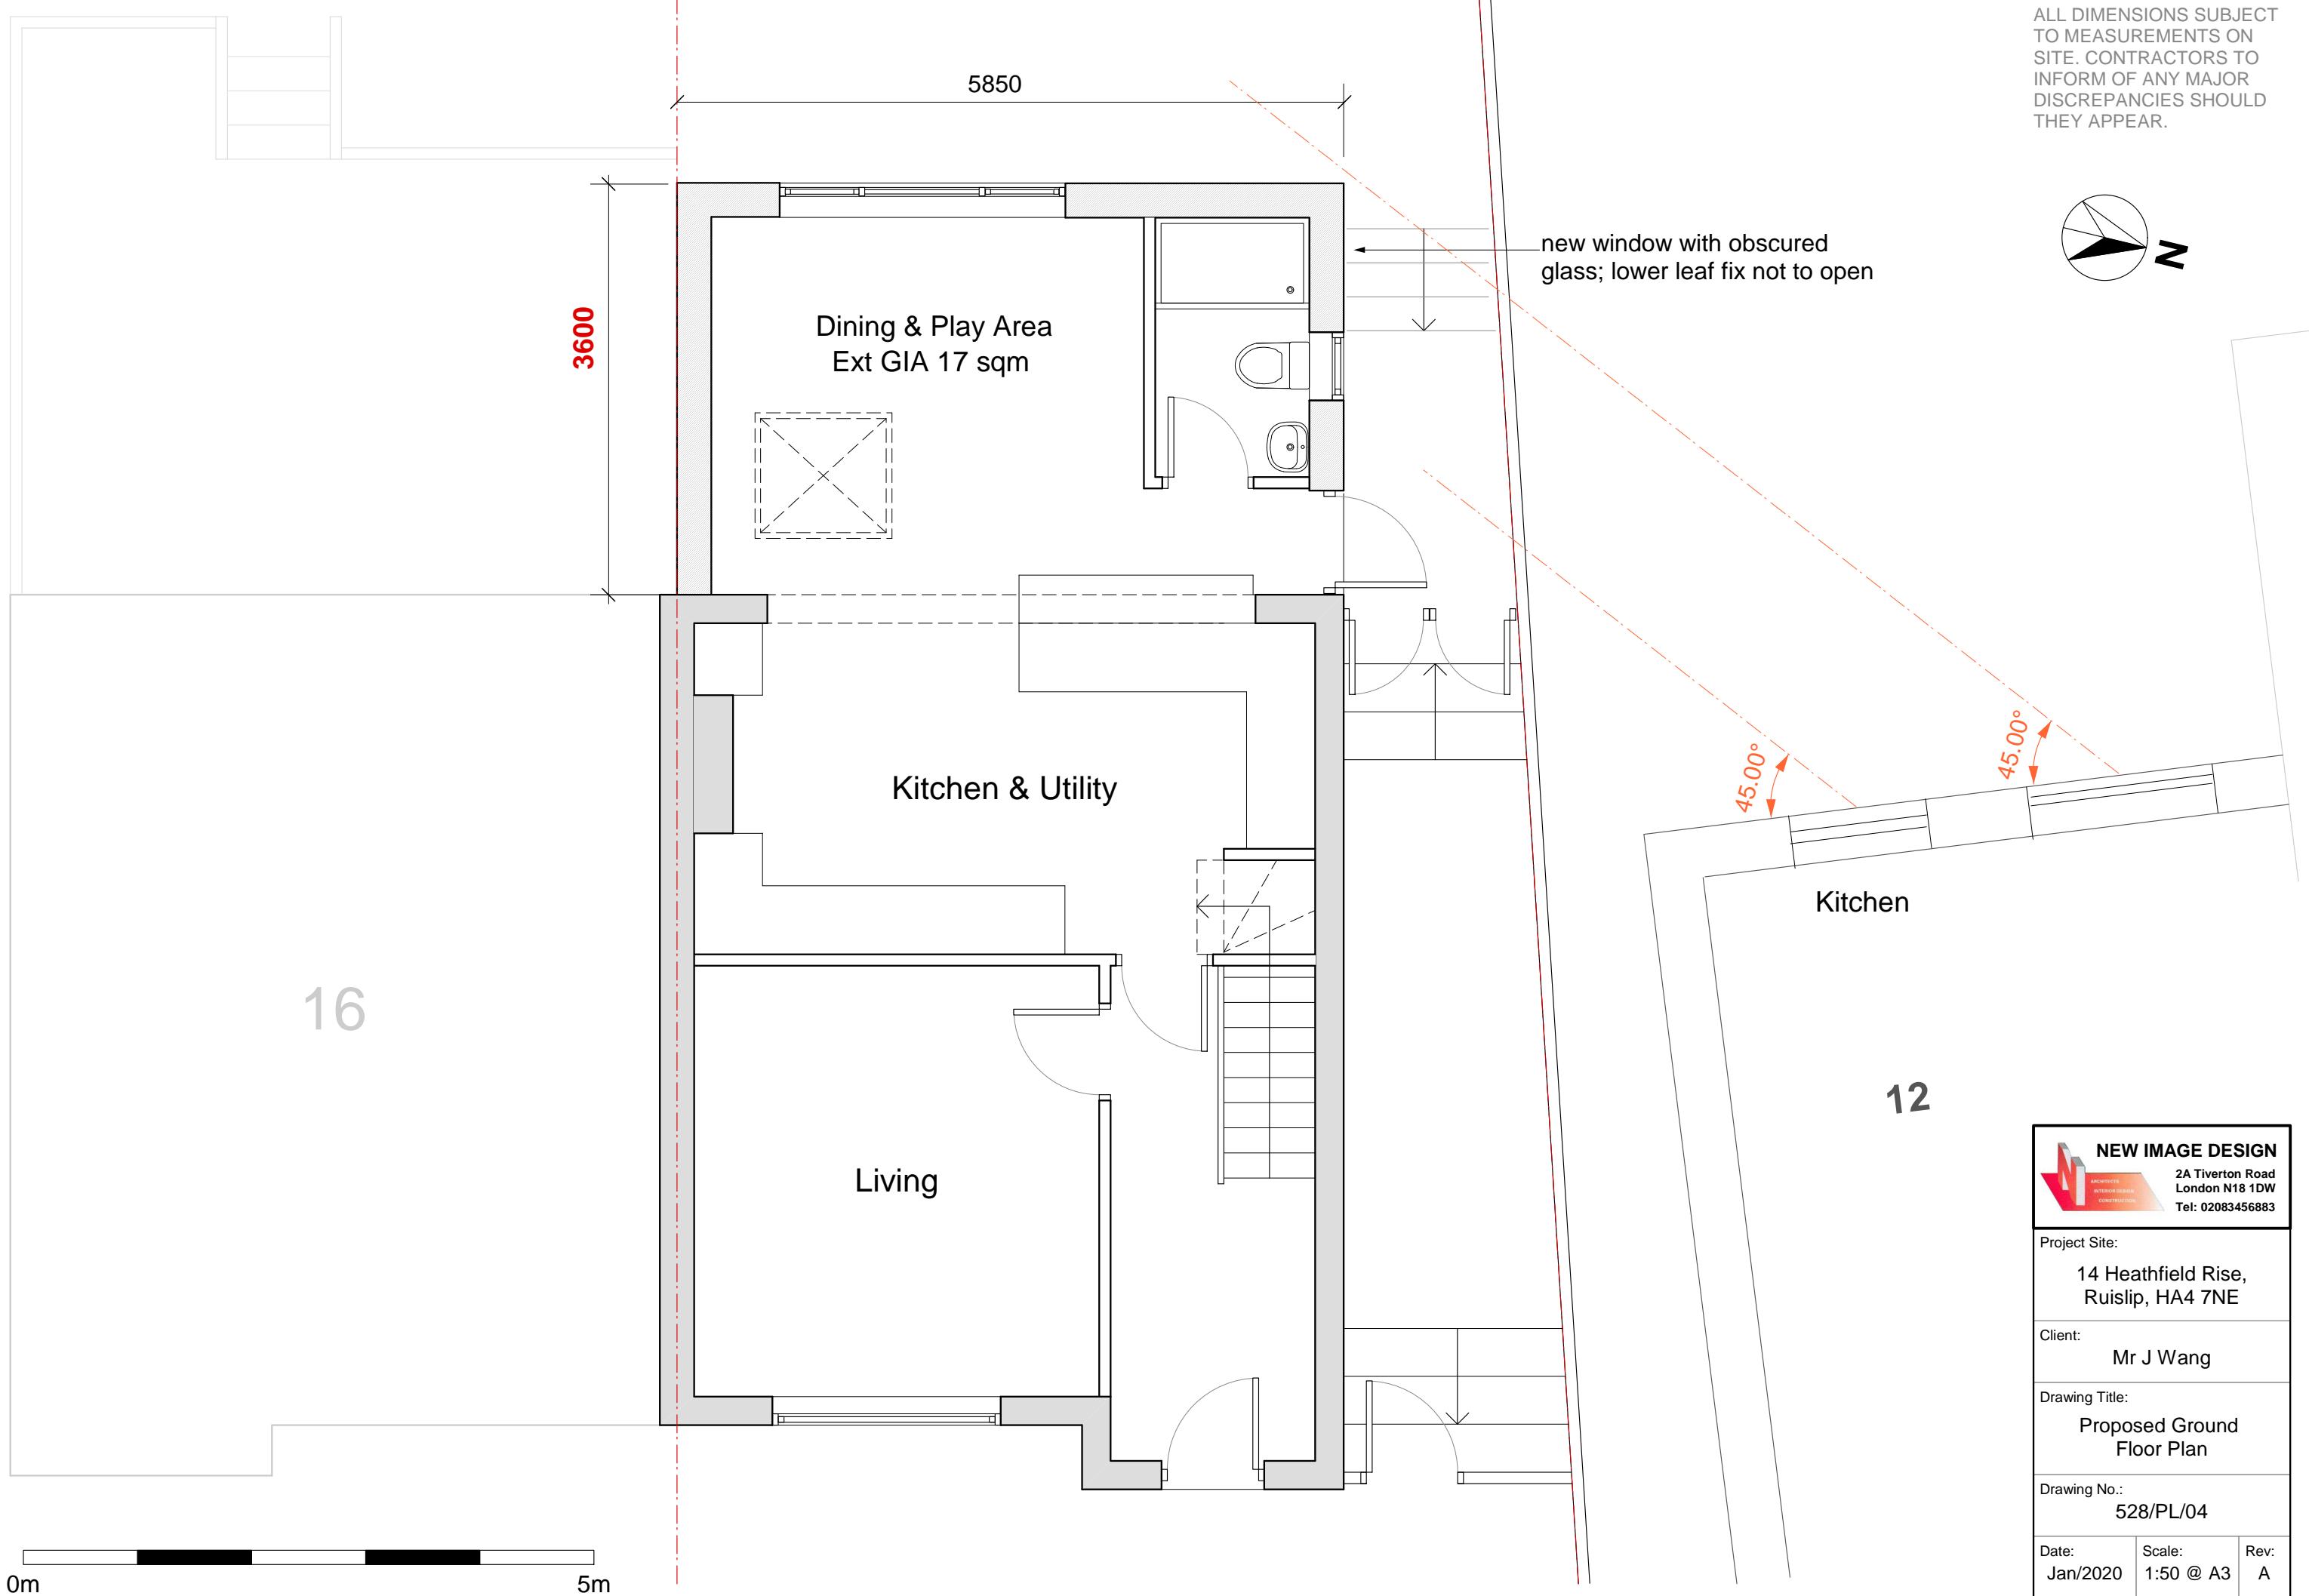

**NEW IMAGE DESIGN**  
ARCHITECTS  
INTERIOR DESIGN  
CONSTRUCTION  
2A Tiverton Road  
London N18 1DW  
Tel: 02083456883

Project Site:  
14 Heathfield Rise,  
Ruislip, HA4 7NE

Client:  
Mr J Wang

Drawing Title:  
Proposed Ground  
Floor Plan

Drawing No.:  
528/PL/04

Date: Jan/2020 | Scale: 1:50 @ A3 | Rev: A