



ALL DIMENSIONS SUBJECT
TO MEASUREMENTS ON
SITE. CONTRACTORS TO
INFORM OF ANY MAJOR
DISCREPANCIES SHOULD
THEY APPEAR.

 

16

12

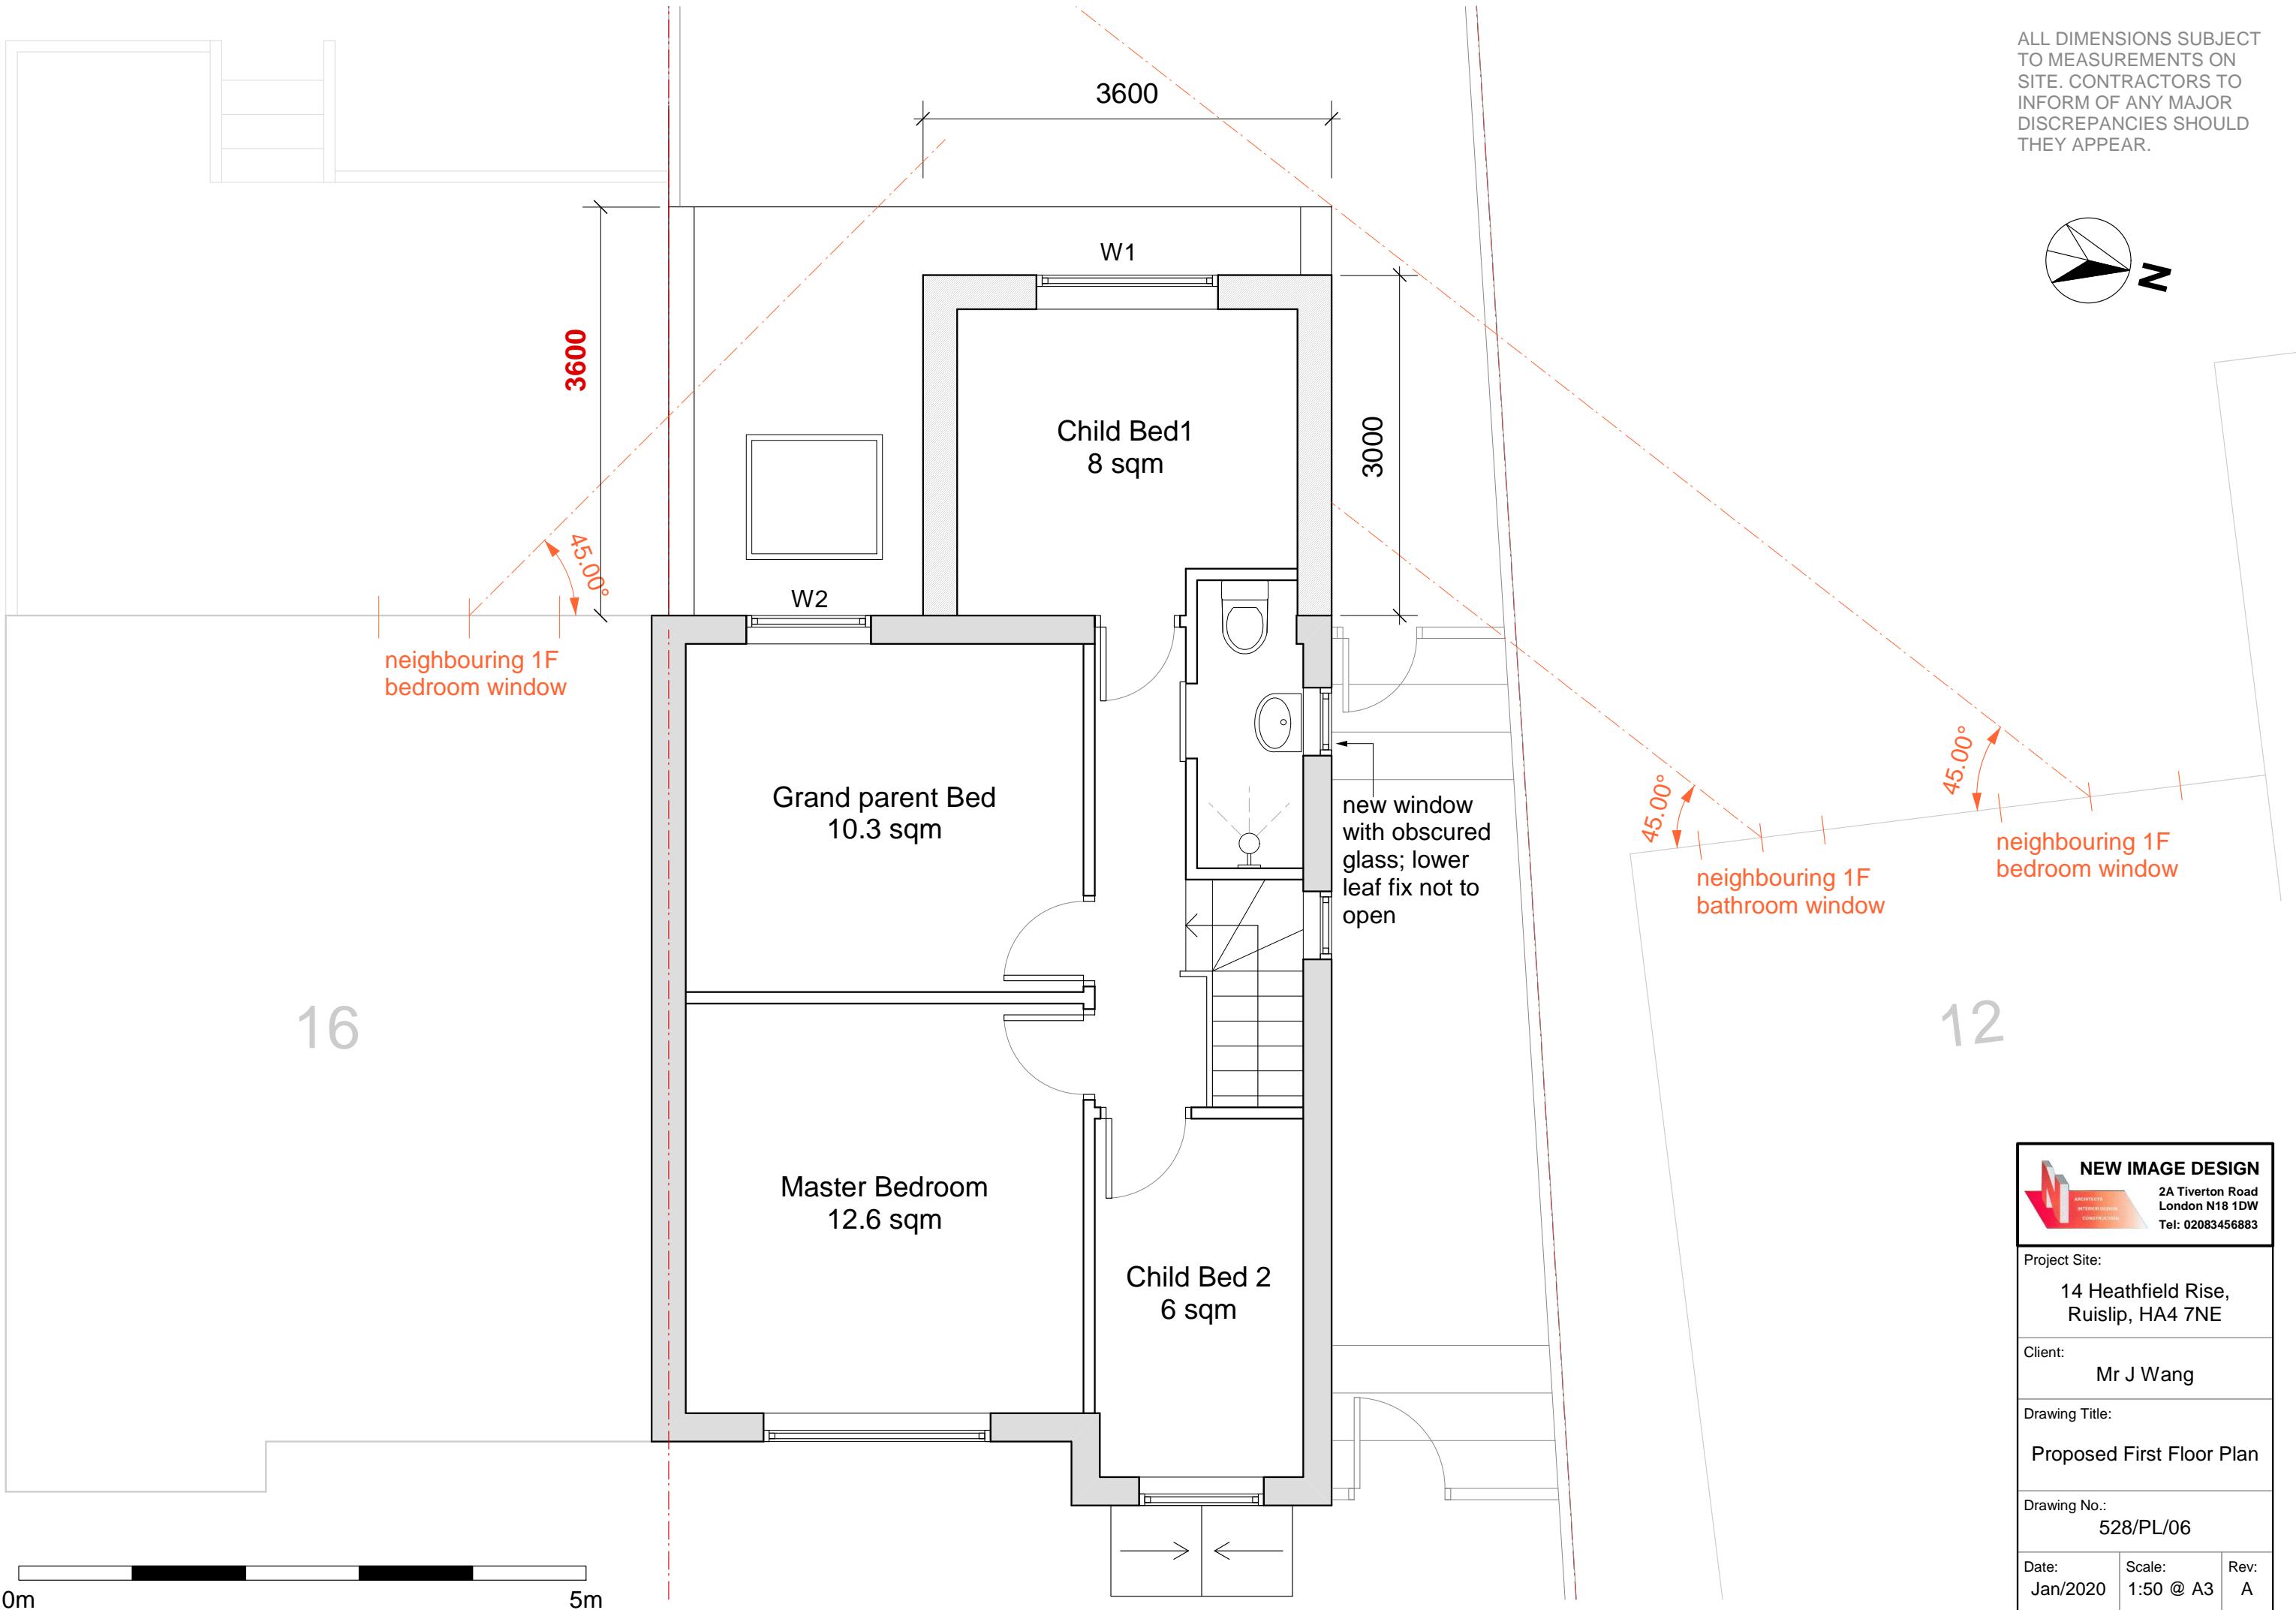

NEW IMAGE DESIGN
ARCHITECTS
INTERIOR DESIGN
CONSTRUCTION
2A Tiverton Road
London N18 1DW
Tel: 02083456883

Project Site:
14 Heathfield Rise,
Ruislip, HA4 7NE

Client:
Mr J Wang

Drawing Title:
Proposed First Floor Plan

Drawing No.:
528/PL/06

Date: Jan/2020 | Scale: 1:50 @ A3 | Rev: A