
 
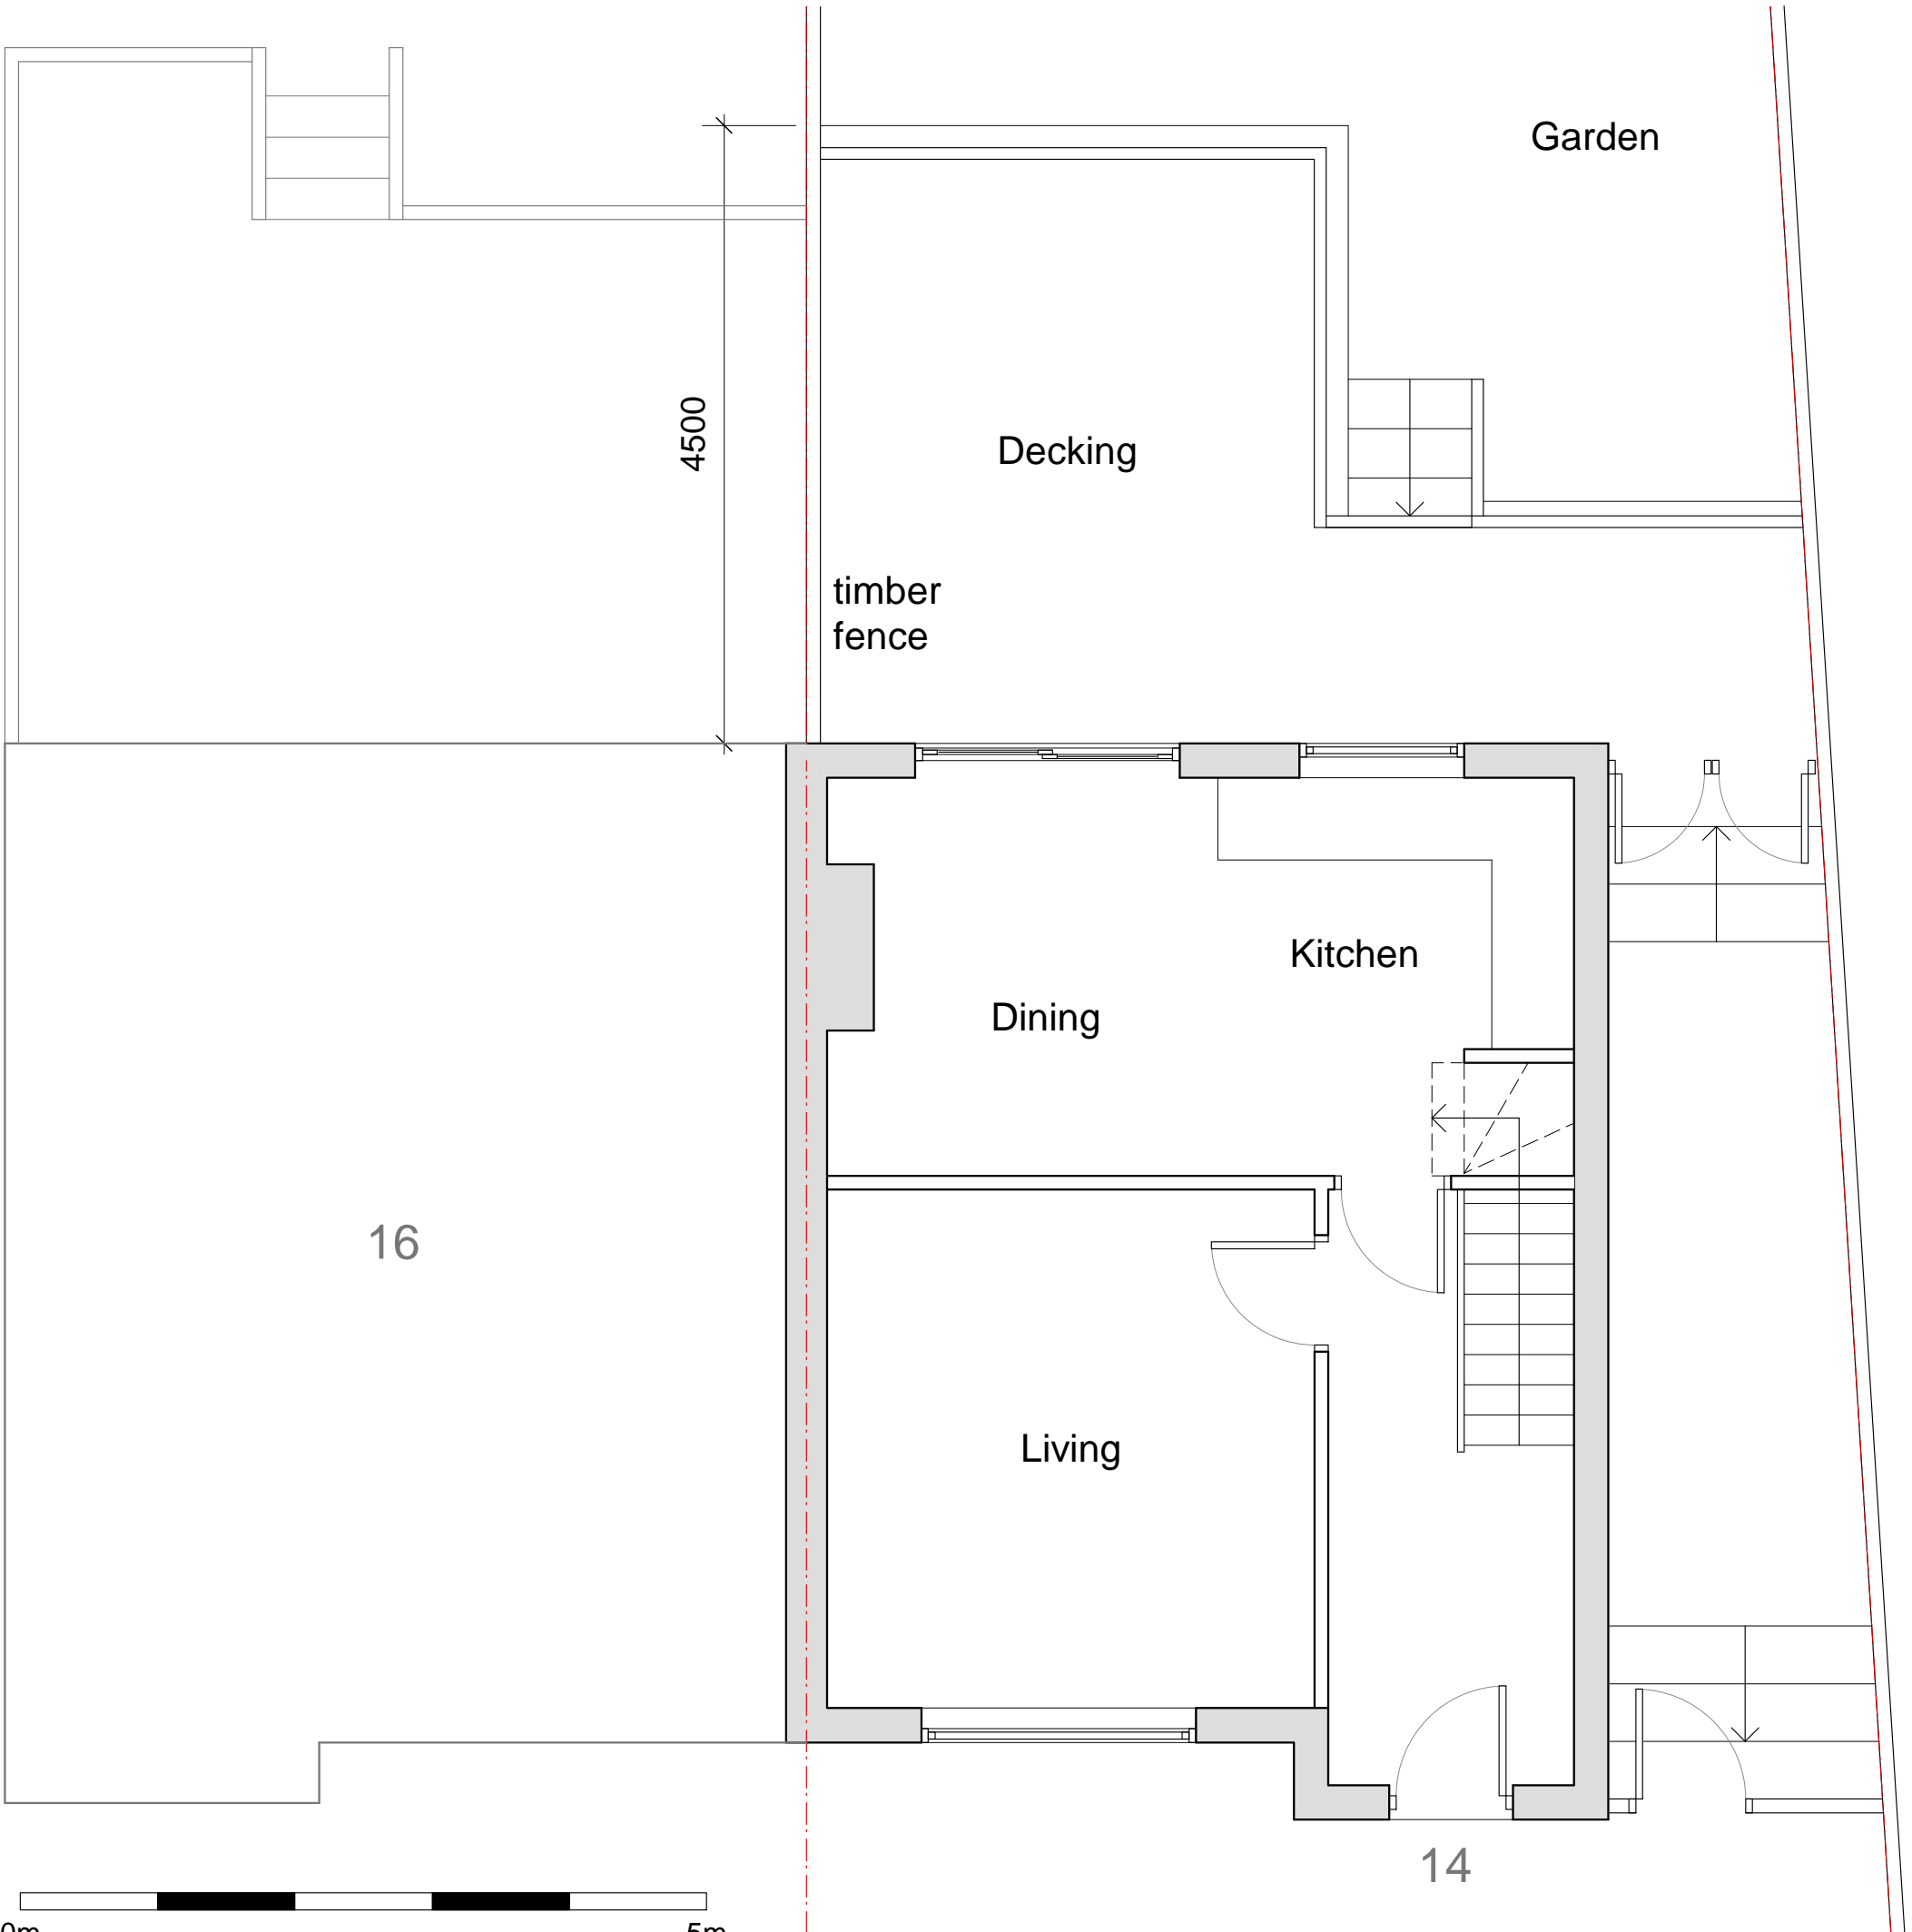


ALL DIMENSIONS SUBJECT  
TO MEASUREMENTS ON  
SITE. CONTRACTORS TO  
INFORM OF ANY MAJOR  
DISCREPANCIES SHOULD  
THEY APPEAR.

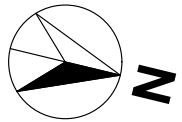

**NEW IMAGE DESIGN**  
ARCHITECTS  
INTERIOR DESIGN  
CONSTRUCTORS

2A Tiverton Road  
London N18 1DW  
Tel: 02083456883

Project Site: 14 Heathfield Rise, Ruislip, HA4 7NE		
Client: Mr J Wang		
Drawing Title: Existing Ground Floor Plan		
Drawing No.: 528/PL/03		
Date: Oct/2019	Scale: 1:50 @ A3	Rev: -