
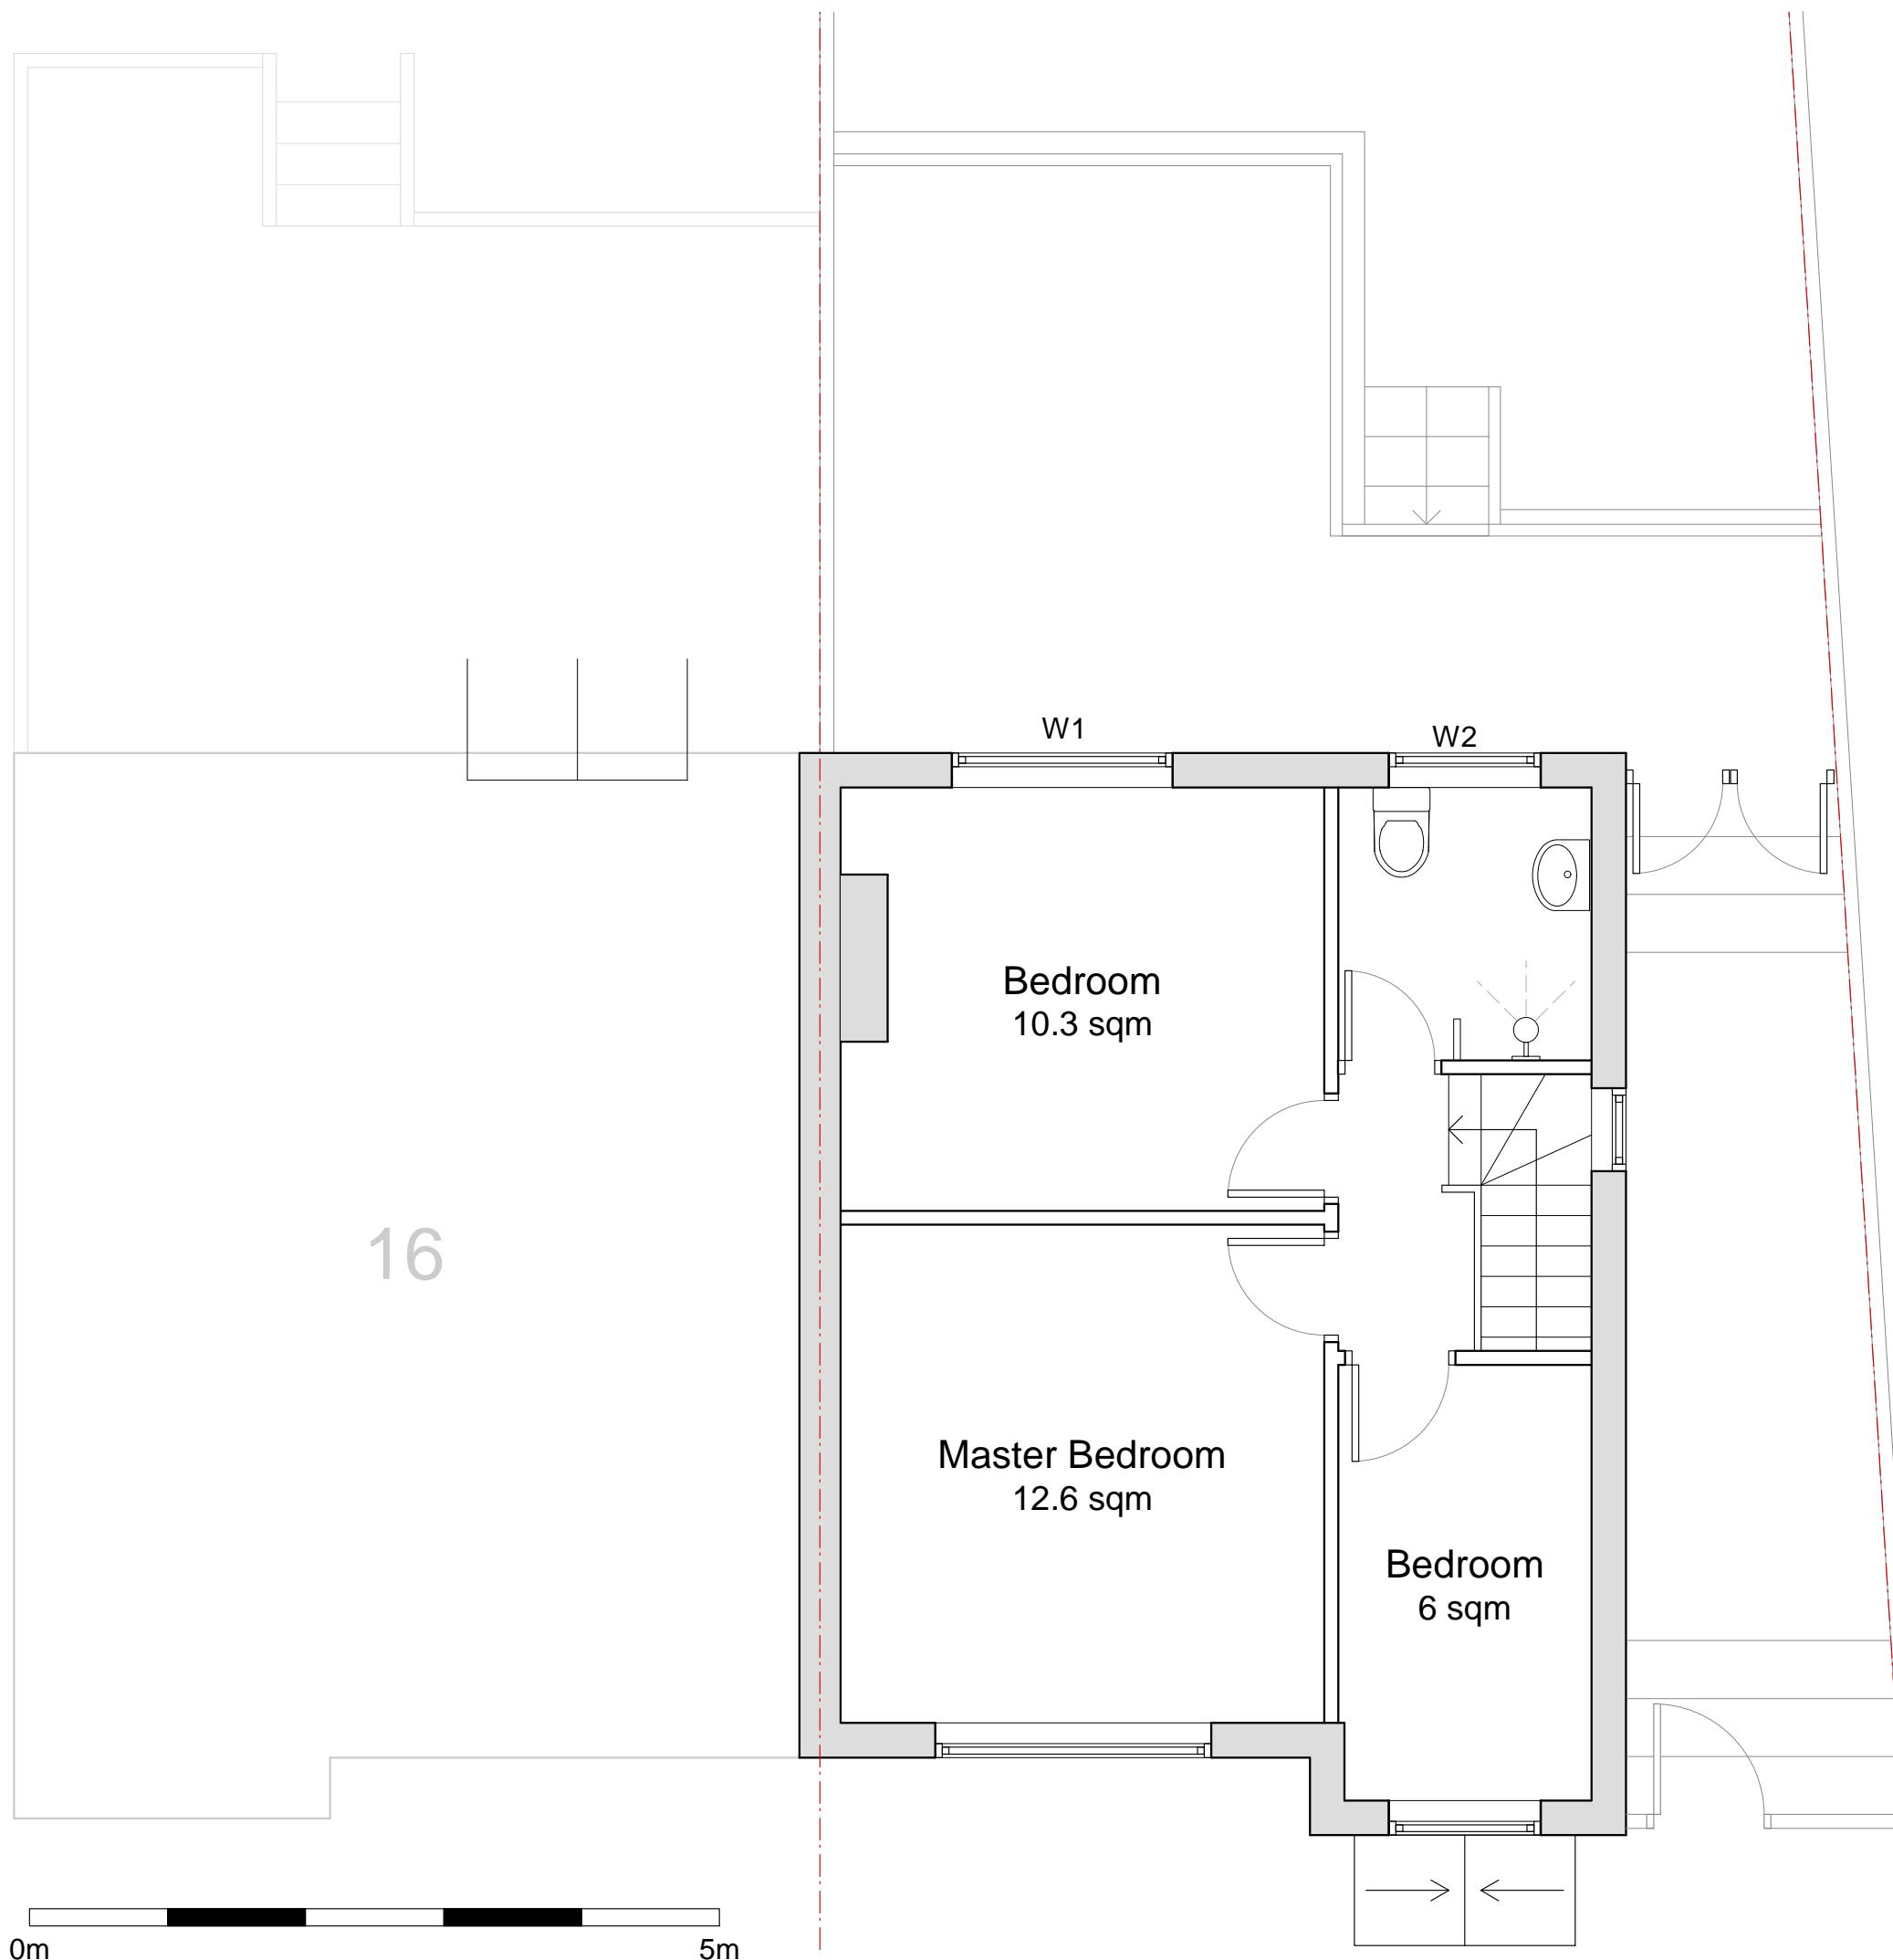


ALL DIMENSIONS SUBJECT  
TO MEASUREMENTS ON  
SITE. CONTRACTORS TO  
INFORM OF ANY MAJOR  
DISCREPANCIES SHOULD  
THEY APPEAR.

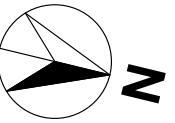

 <b>NEW IMAGE DESIGN</b> ARCHITECTS INTERIOR DESIGN CONTRACTORS	2A Tiverton Road London N18 1DW Tel: 02083456883
Project Site:	14 Heathfield Rise, Ruislip, HA4 7NE
Client:	Mr J Wang
Drawing Title:	Existing First Floor Plan
Drawing No.:	528/PL/05
Date:	Oct/2019
Scale:	1:50 @ A3
Rev:	-