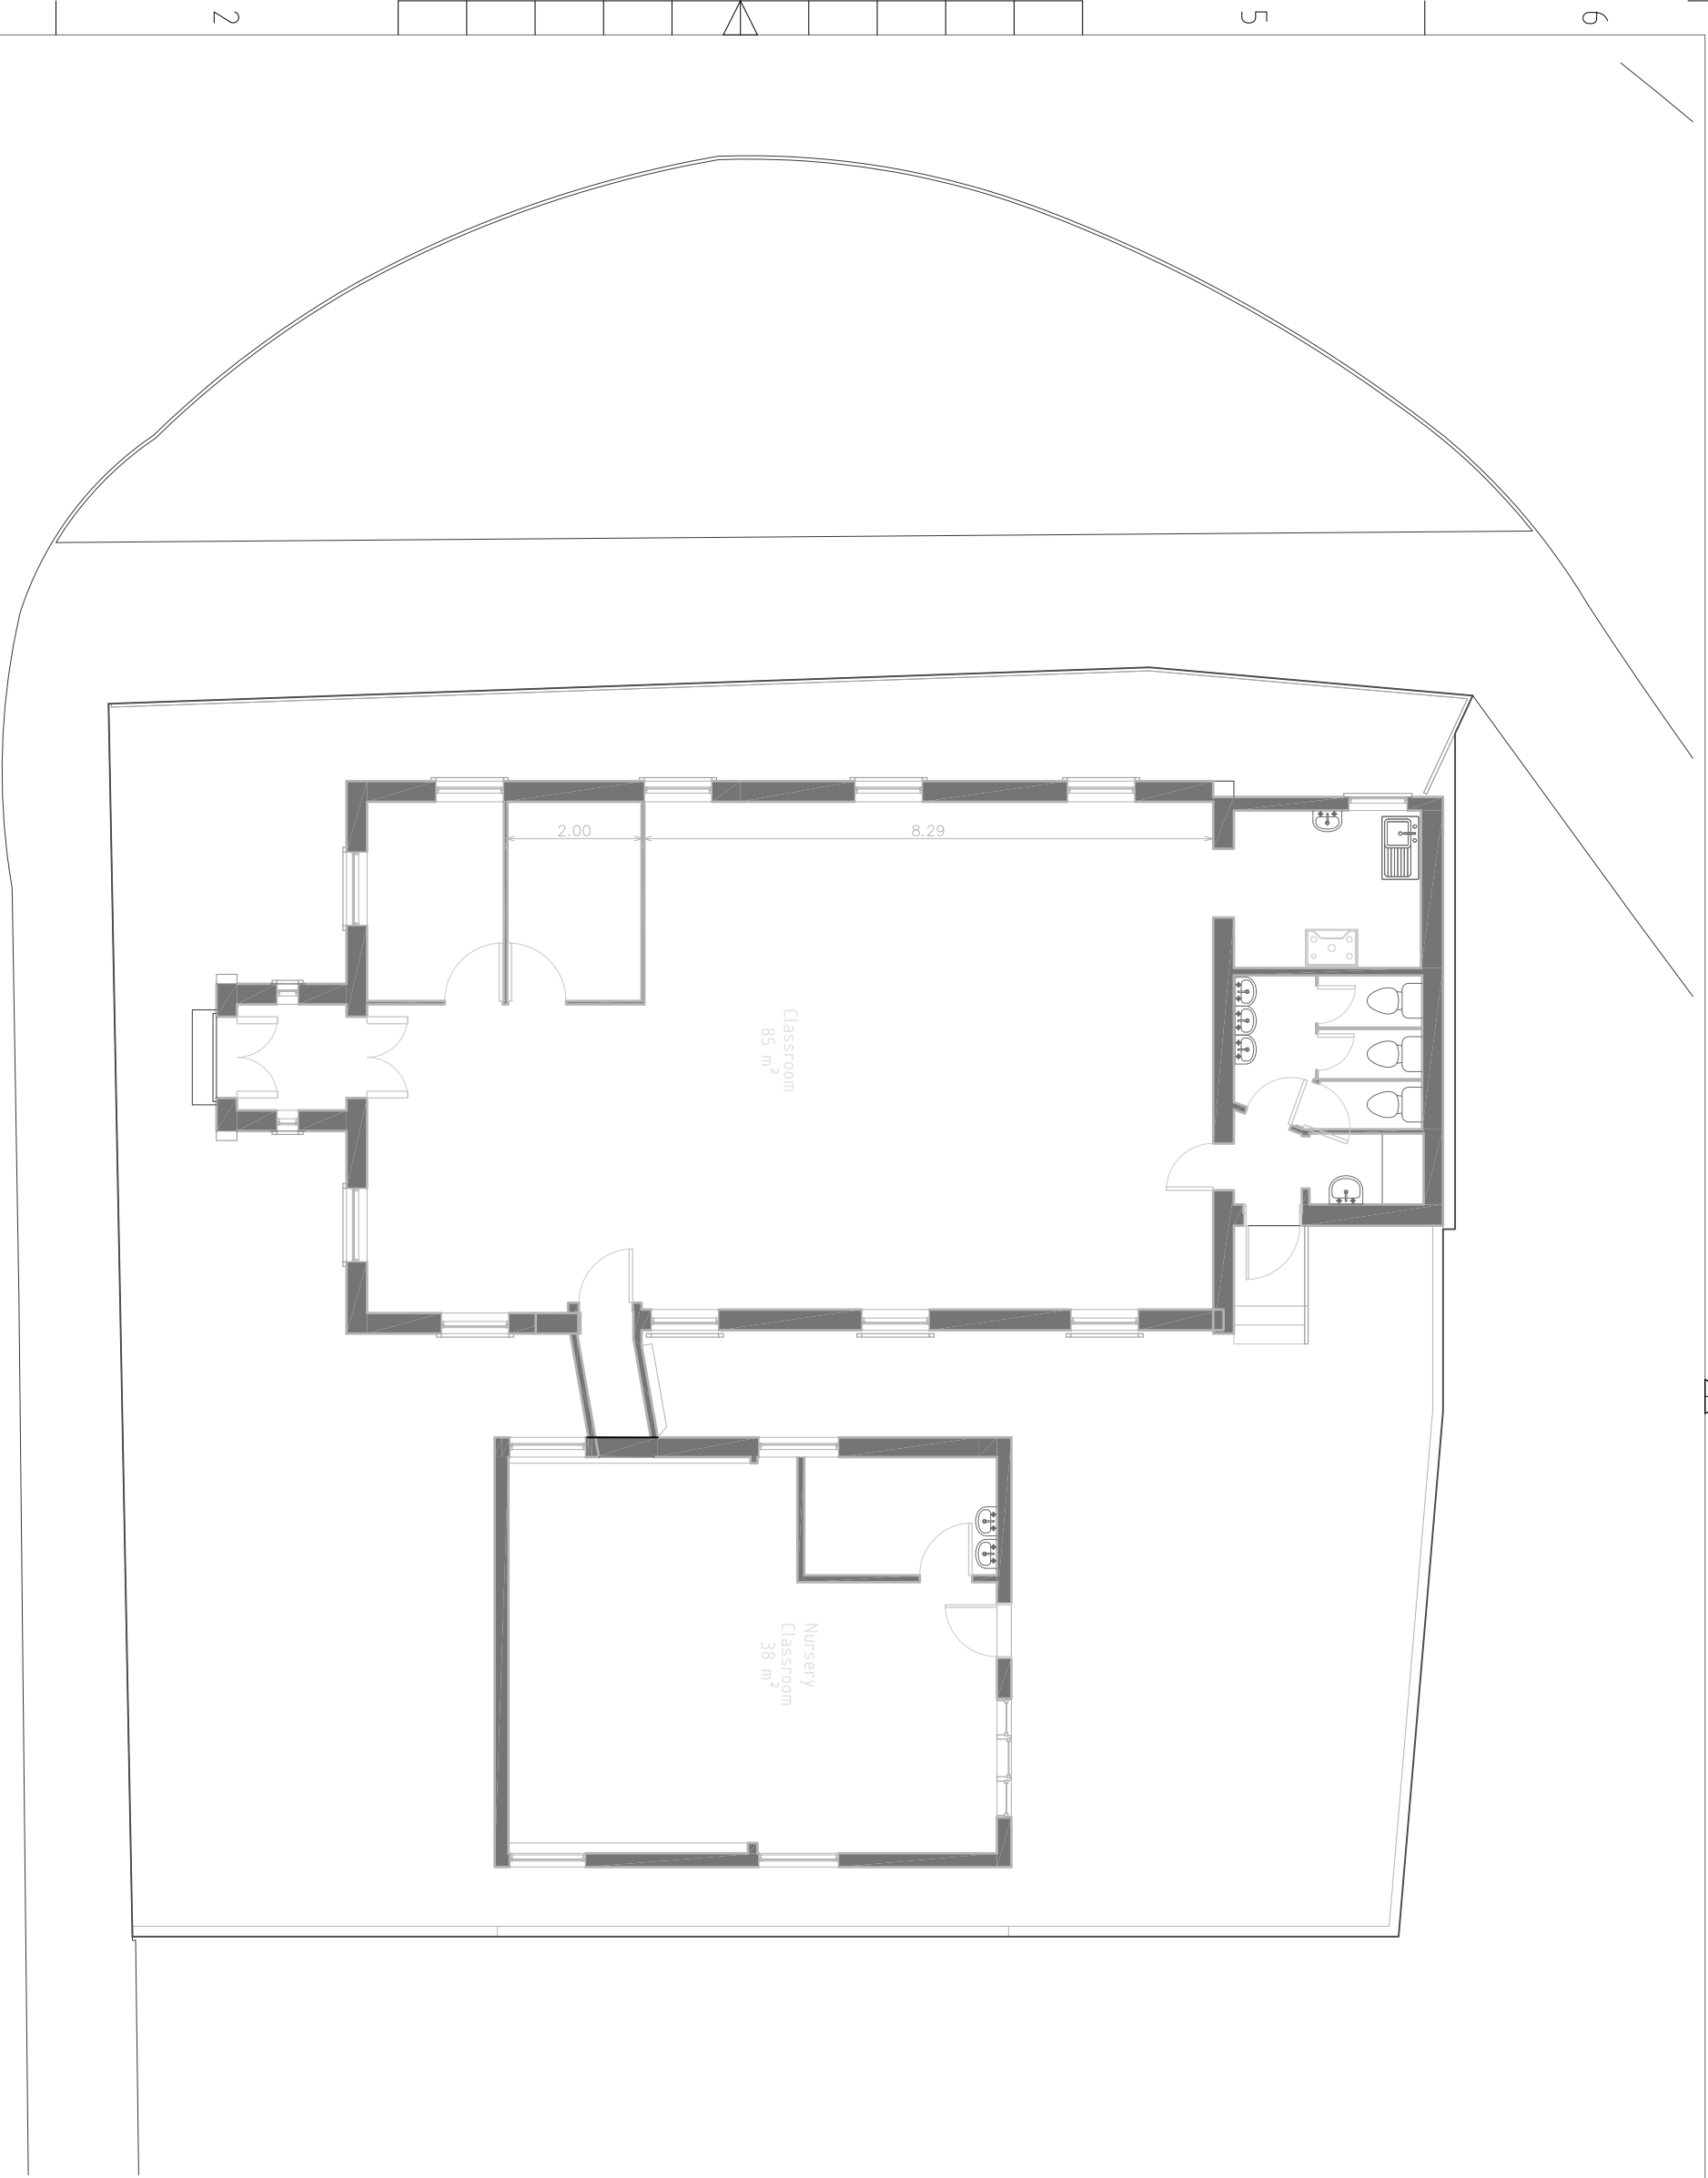


info@ajplans.co.uk

NOTES
The contractors are to check all the dimensions, levels, drain runs and general condition of the site before works commence.

All works are to be carried out in accordance with current Building Regulations, British Standards, Code of Practice and Local Authority Requirements.

Project:
17 Lawn Rd, Uxbridge
UB8 2TJ

Title: Existing
Ground Floor Plan

Date: 20.11.23. **Scale:** 1:100 @ A3

Dwg. No. LR.17.EX.201

Rev: 0