



NOTES
 This drawing is for planning use only,
 structure and building control approval is
 required before commencement of any
 building works. do not reproduce this
 drawing without permission, this drawing
 is subject to copyright .

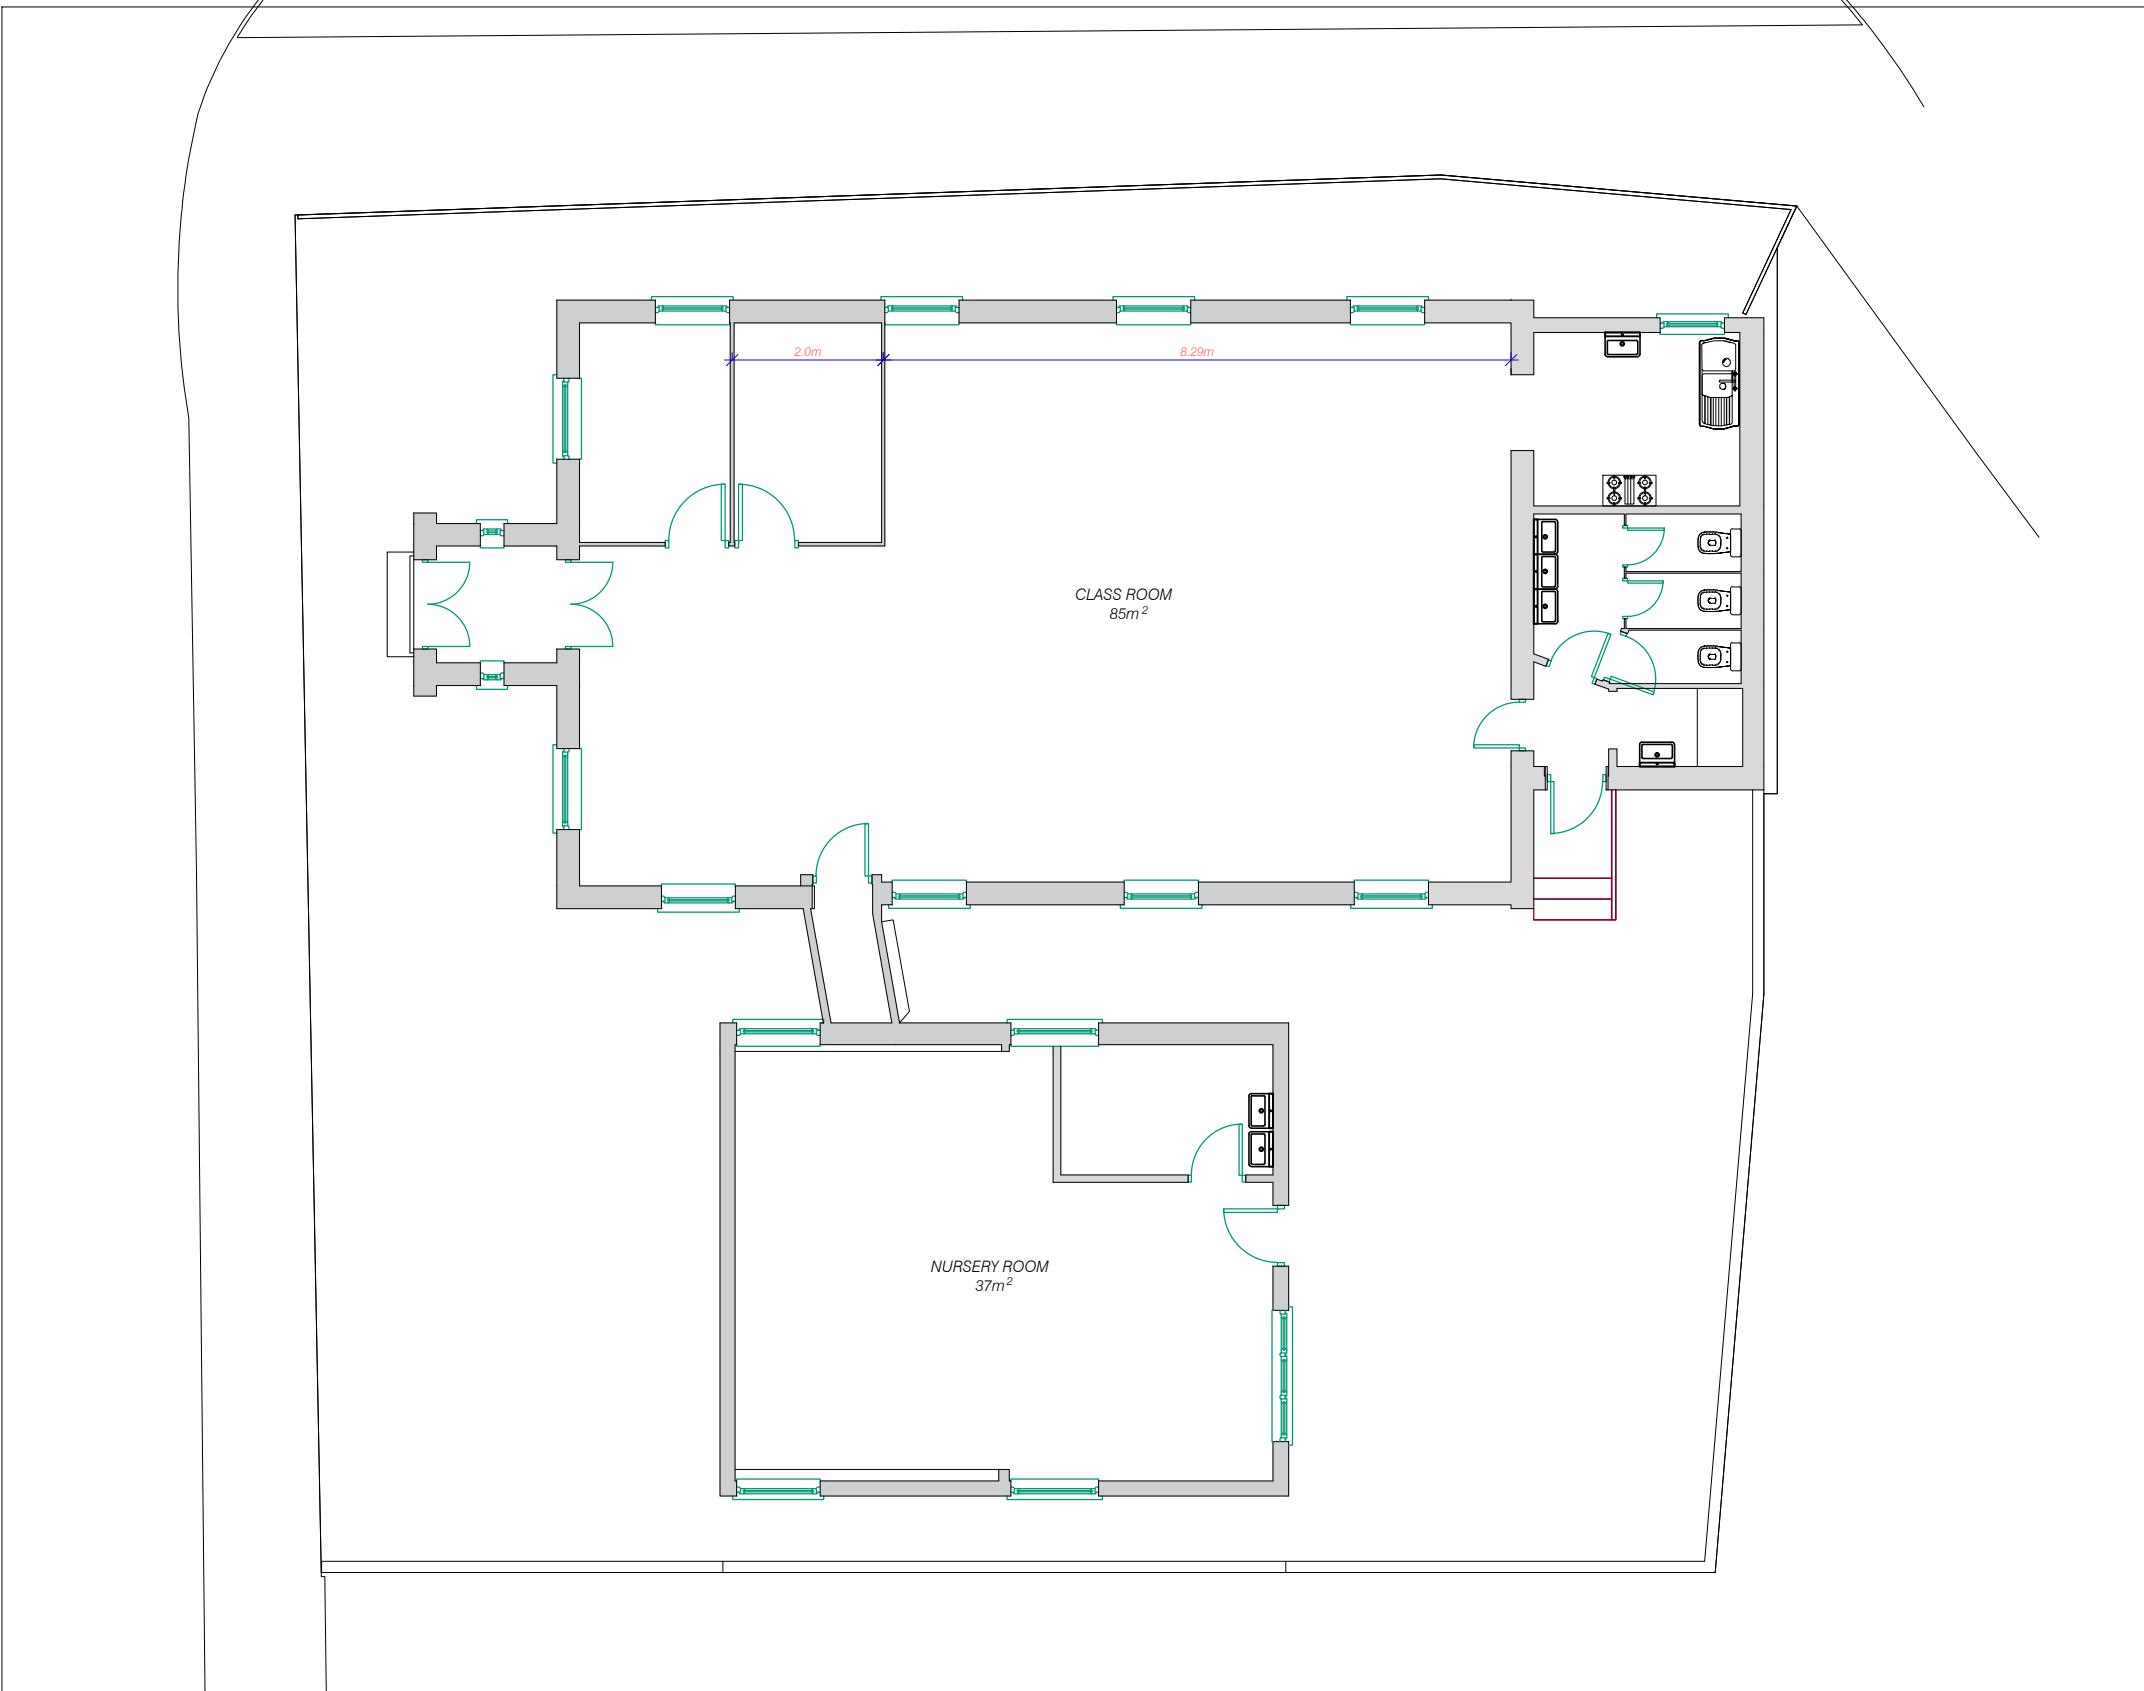


Issue	Notes	Drawn	Date
Express Plans			
Suite 12, 29 Belmont Road, Uxbridge, UB8 1QS Tel: 07375 455206 Email: info@expressplans.co.uk			
Client Melissa's Magical Years, Day Nursery, Lawn Road, Uxbridge UB8 2TJ			
Drawing Title EXISTING GROUND FLOOR PLAN			
Scale 1:100	Date 19/06/24	Checked AZ	Drawn By AZ
Drawing Number D01			Revision

NOTES
 This drawing is for planning use only,
 structure and building control approval is
 required before commencement of any
 building works. do not reproduce this
 drawing without permission, this drawing
 is subject to copyright .

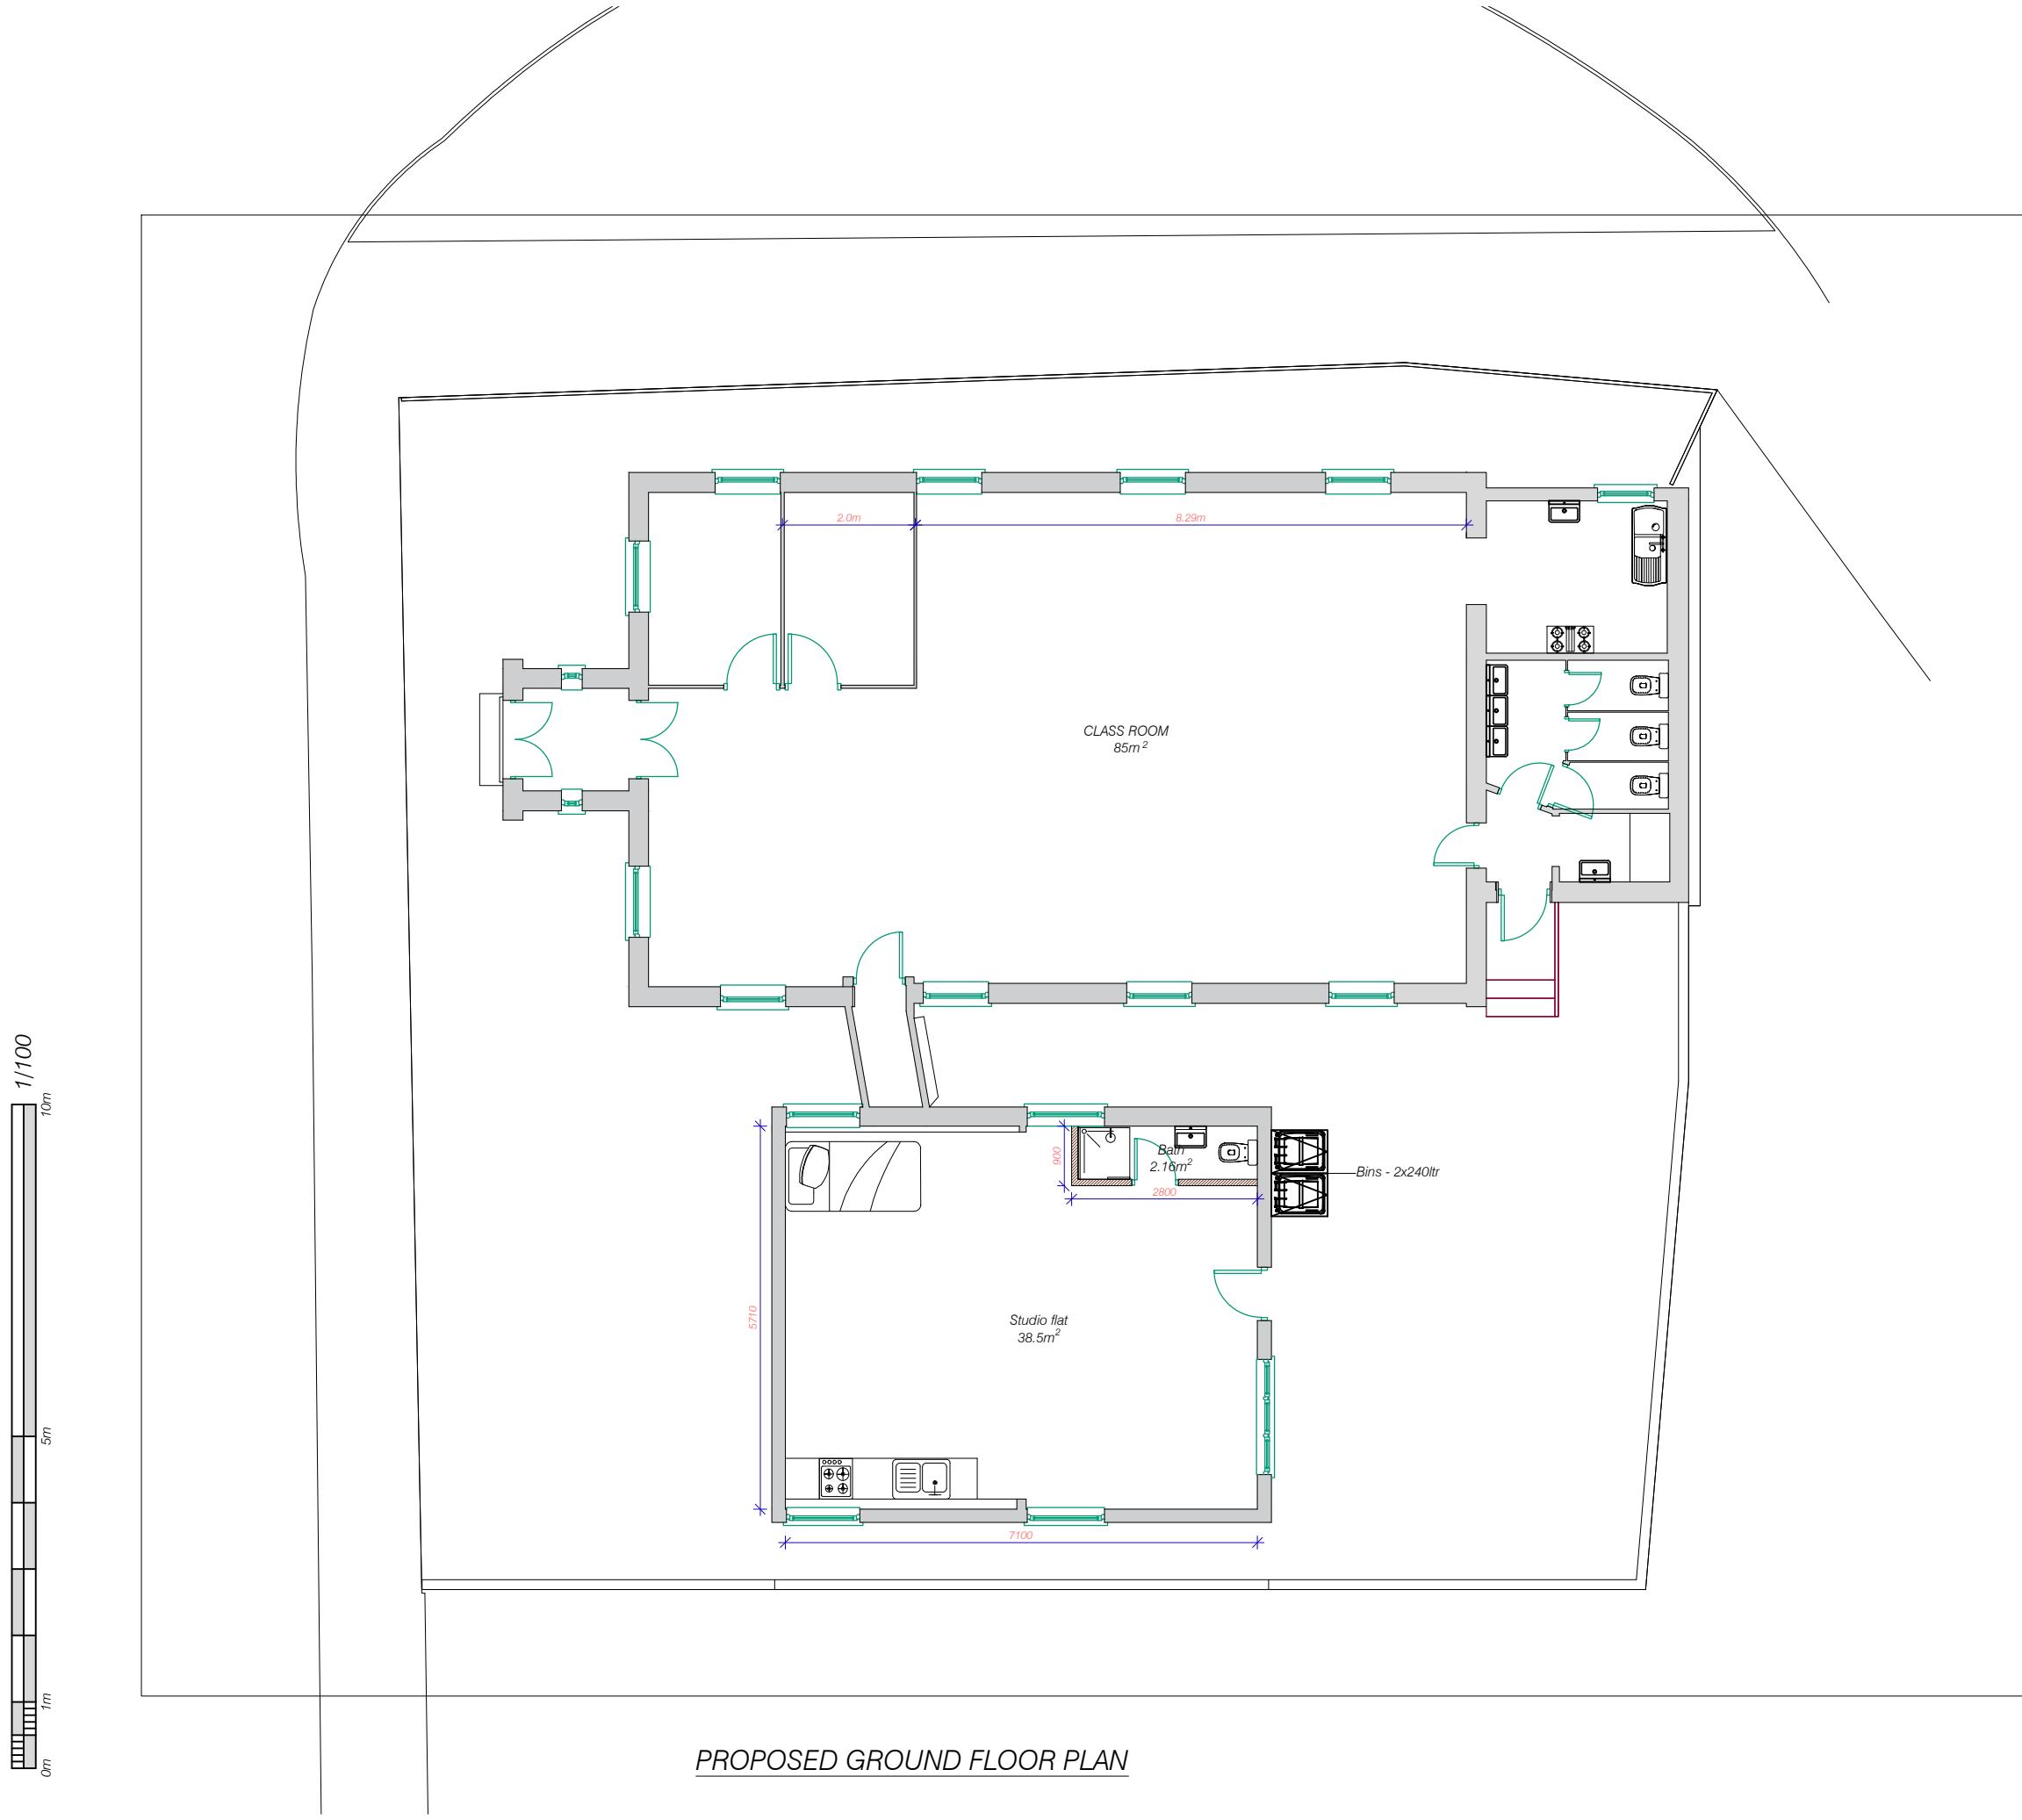

Issue	Notes	Drawn	Date
Express Plans			
Suite 12, 29 Belmont Road, Uxbridge, UB8 1QS Tel: 07375 455206 Email: info@expressplans.co.uk			
Client Melissa's Magical Years, Day Nursery, Lawn Road, Uxbridge UB8 2TJ			
Drawing Title PROPOSED GROUND FLOOR PLAN			
Scale 1:100 Date 19/06/24 Checked AZ Drawn By AZ			
Drawing Number D02 Revision			


NOTES
 This drawing is for planning use only,
 structure and building control approval is
 required before commencement of any
 building works. do not reproduce this
 drawing without permission, this drawing
 is subject to copyright .

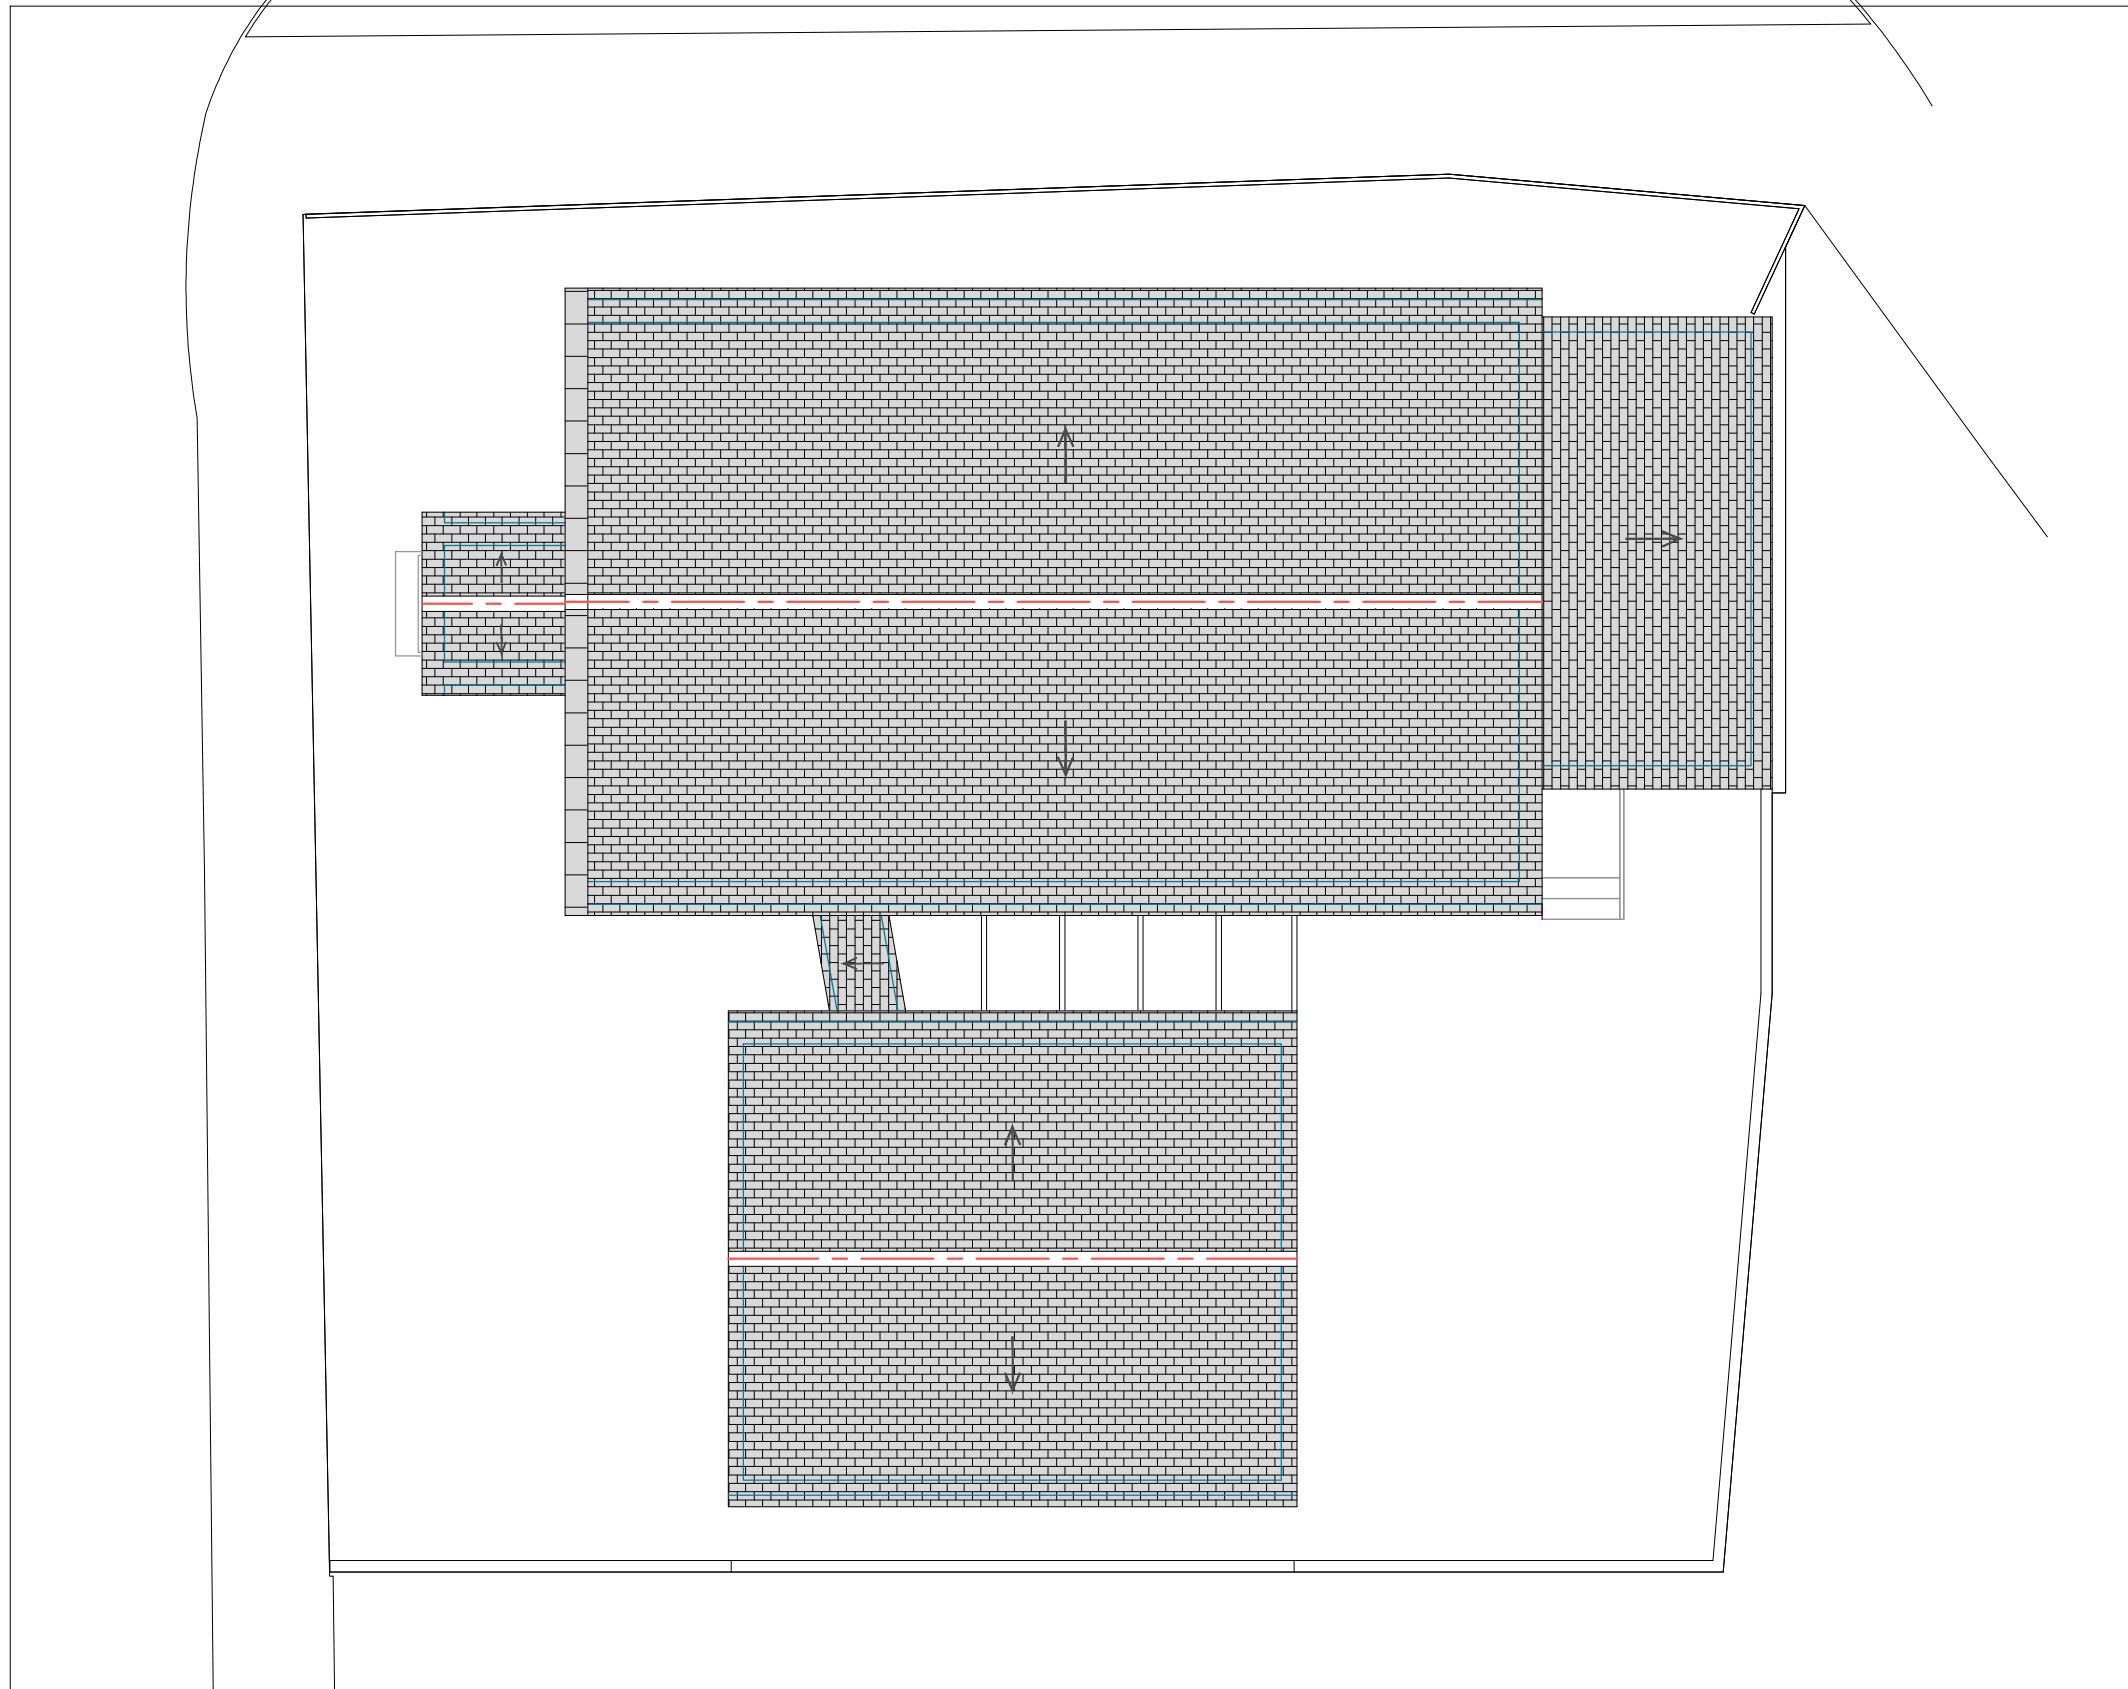


AS EXISTING AS PROPOSED ROOF PLAN

Issue	Notes	Drawn	Date
Express Plans			
Suite 12, 29 Belmont Road, Uxbridge, UB8 1QS Tel: 07375 455206 Email: info@expressplans.co.uk			
Client Melissa's Magical Years, Day Nursery, Lawn Road, Uxbridge UB8 2TJ			
Drawing Title AS EXISTING AS PROPOSED ROOF PLAN			
Scale 1:100	Date 19/06/24	Checked AZ	Drawn By AZ
Drawing Number D03			Revision

NOTES
 This drawing is for planning use only,
 structure and building control approval is
 required before commencement of any
 building works. do not reproduce this
 drawing without permission, this drawing
 is subject to copyright .

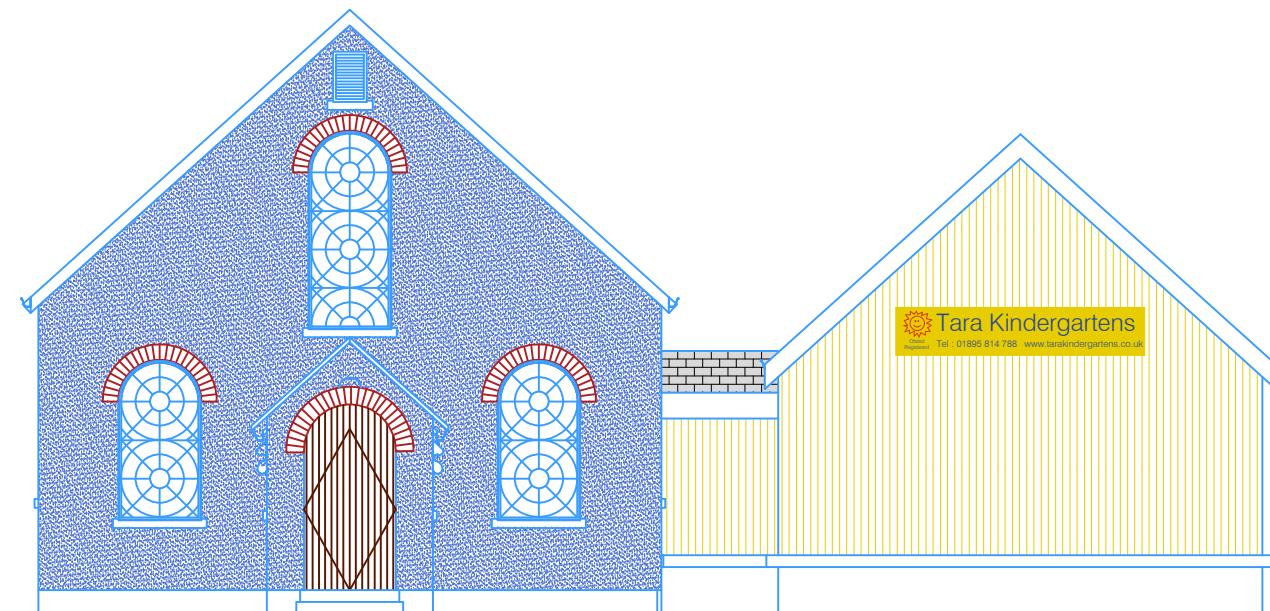


AS EXISTING AS PROPOSED FRONT ELEVATION

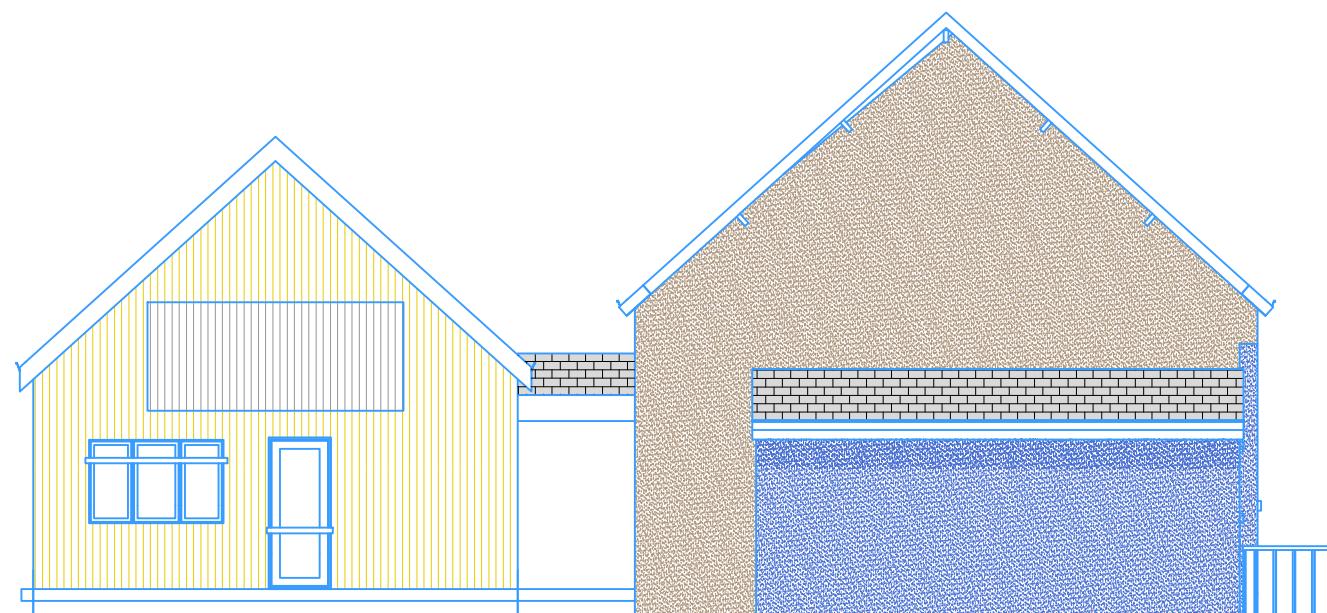

AS EXISTING AS PROPOSED REAR ELEVATION

Scale Bar/s:

 

1/100

Express Plans

Suite 12, 29 Belmont Road, Uxbridge, UB8 1QS
 Tel: 07375 455206 Email: info@expressplans.co.uk

Client
 Melissa's Magical
 Years, Day Nursery,
 Lawn Road, Uxbridge
 UB8 2TJ

Drawing Title
 AS EXISTING AS PROPOSED
 ELEVATIONS


Scale	Date	Checked	Drawn By
1:100	19/06/24	AZ	AZ

Drawing Number

D04

Revision

NOTES
 This drawing is for planning use only,
 structure and building control approval is
 required before commencement of any
 building works. do not reproduce this
 drawing without permission, this drawing
 is subject to copyright .

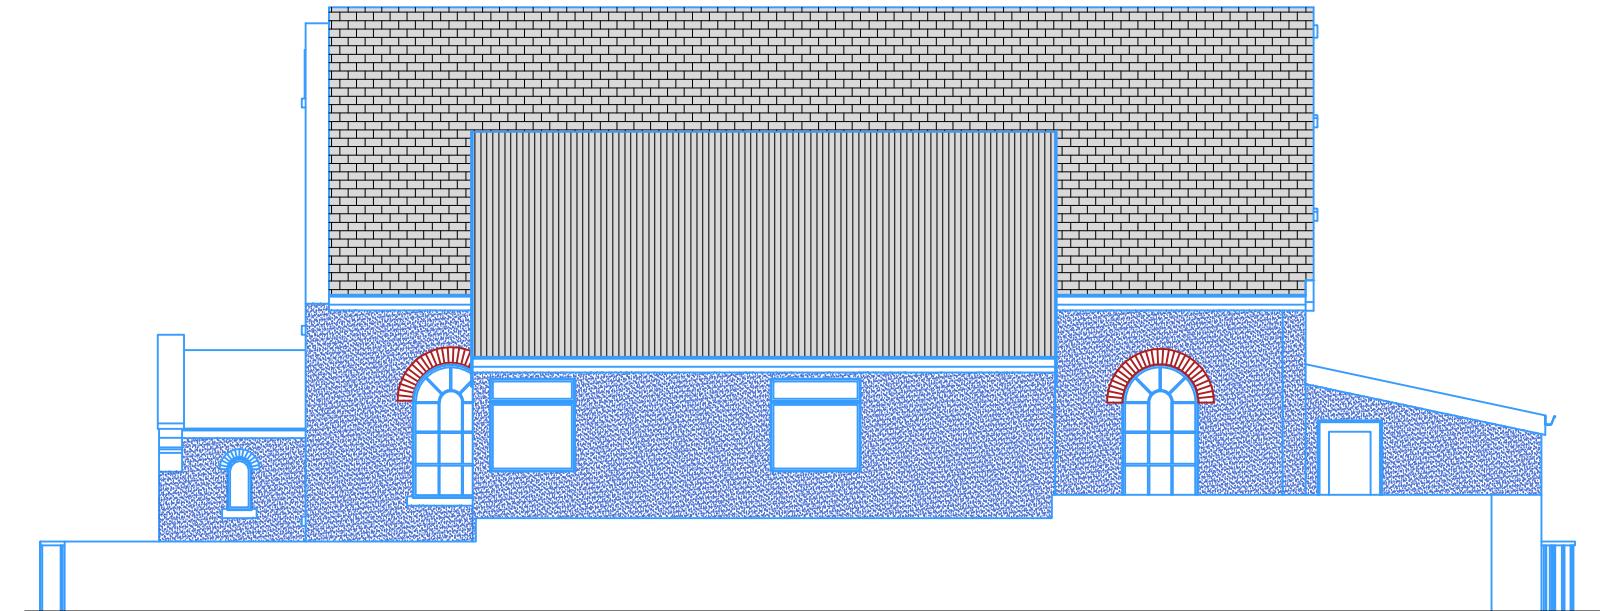


AS EXISTING AS PROPOSED SIDE ELEVATION A




AS EXISTING AS PROPOSED SIDE ELEVATION B

Scale Bar/s:

 

Issue	Notes	Drawn	Date
Express Plans			
Suite 12, 29 Belmont Road, Uxbridge, UB8 1QS Tel: 07375 455206 Email: info@expressplans.co.uk			
Client Melissa's Magical Years, Day Nursery, Lawn Road, Uxbridge UB8 2TJ			
Drawing Title AS EXISTING AS PROPOSED ELEVATIONS			
Scale	Date	Checked	Drawn By
1:100	19/06/24	AZ	AZ
Drawing Number	Revision		
D05			

NOTES
 This drawing is for planning use only,
 structure and building control approval is
 required before commencement of any
 building works. do not reproduce this
 drawing without permission, this drawing
 is subject to copyright .

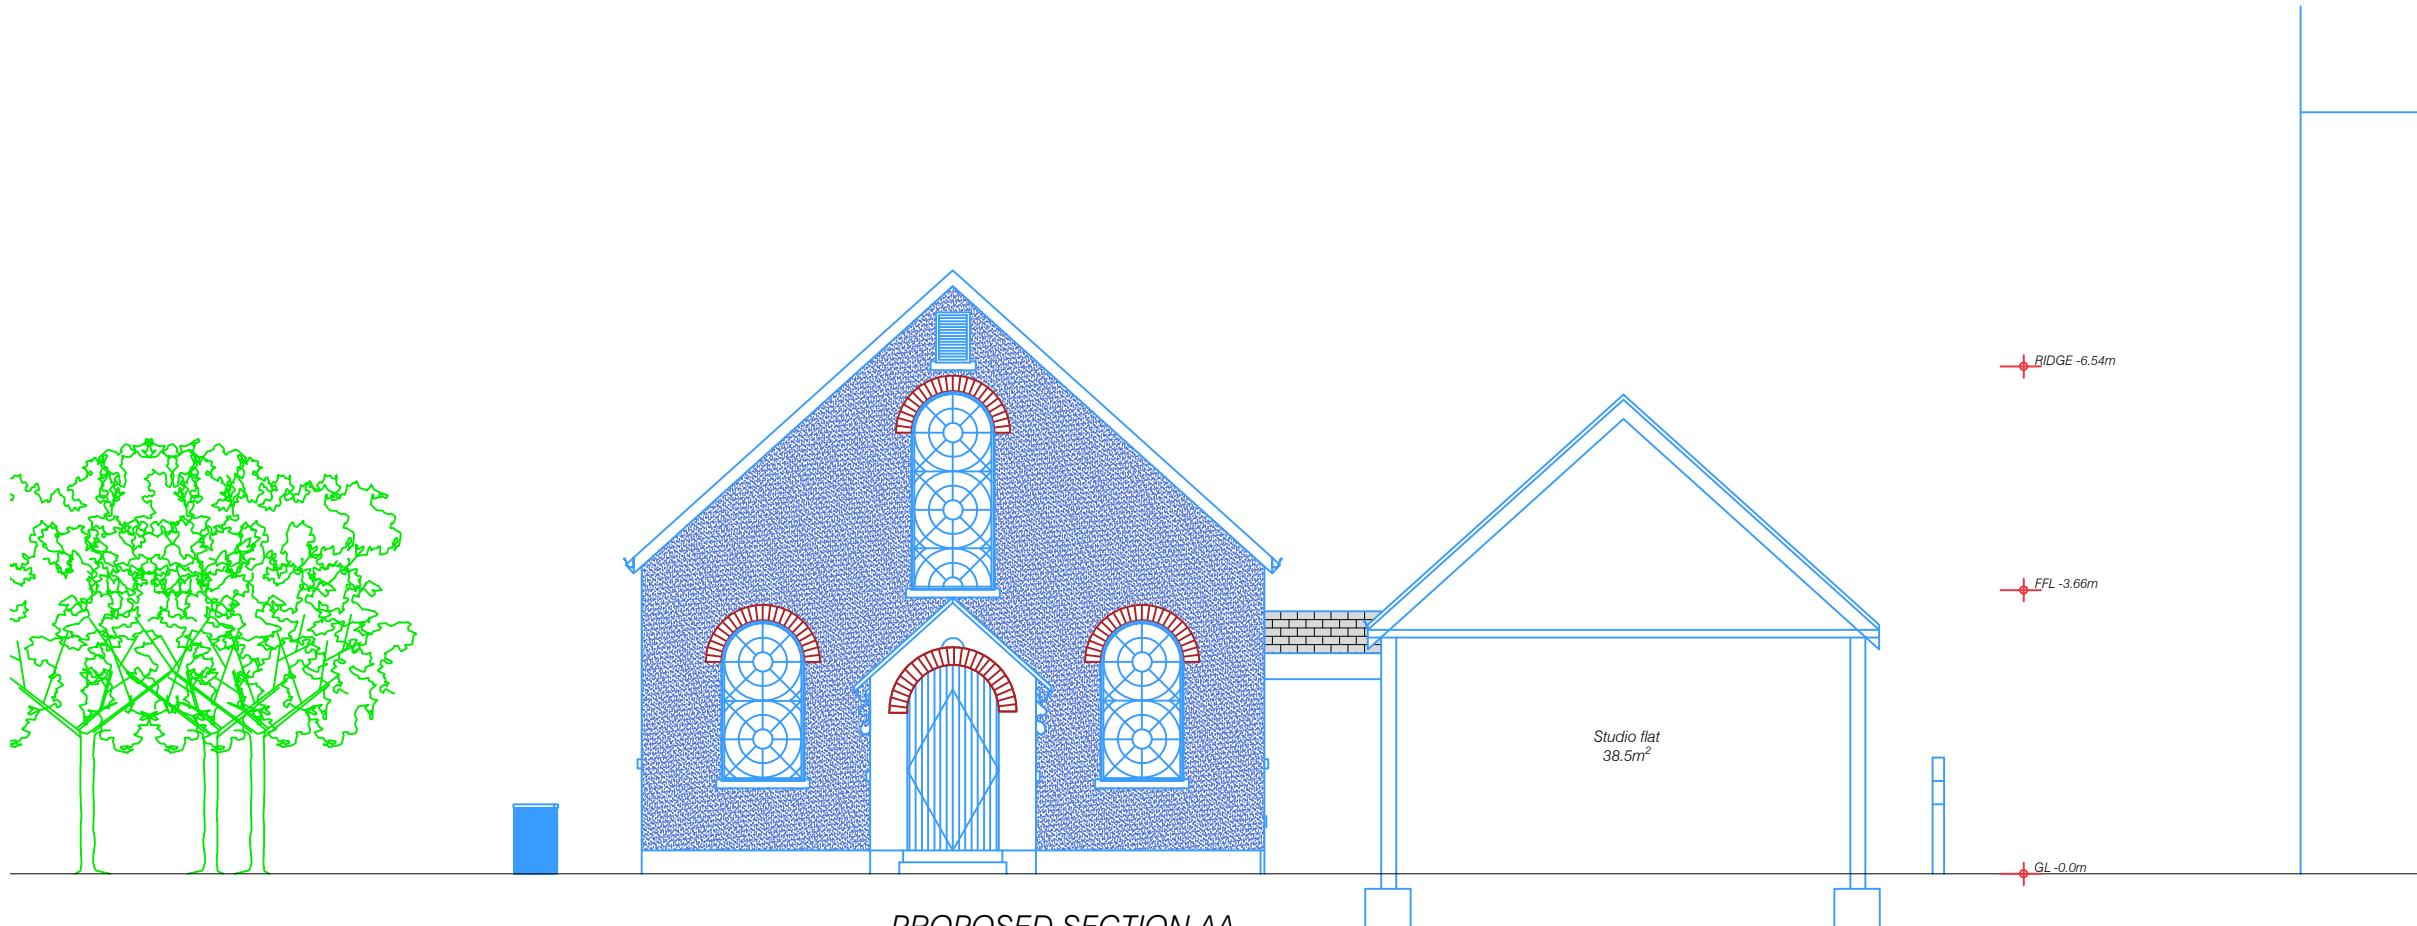

Scale Bar/s:


1/50

Issue	Notes	Drawn	Date
Express Plans			

Suite 12, 29 Belmont Road, Uxbridge, UB8 1QS
Tel: 07375 455206 Email: info@expressplans.co.uk

Client
Melissa's Magical Years, Day Nursery, Lawn Road, Uxbridge UB8 2TJ



Drawing Title
PROPOSED SECTION AA

Scale	Date	Checked	Drawn By
1:50	19/06/24	AZ	AZ

Drawing Number	Revision
D06	



NOTES
 This drawing is for planning use only,
 structure and building control approval is
 required before commencement of any
 building works. do not reproduce this
 drawing without permission, this drawing
 is subject to copyright .

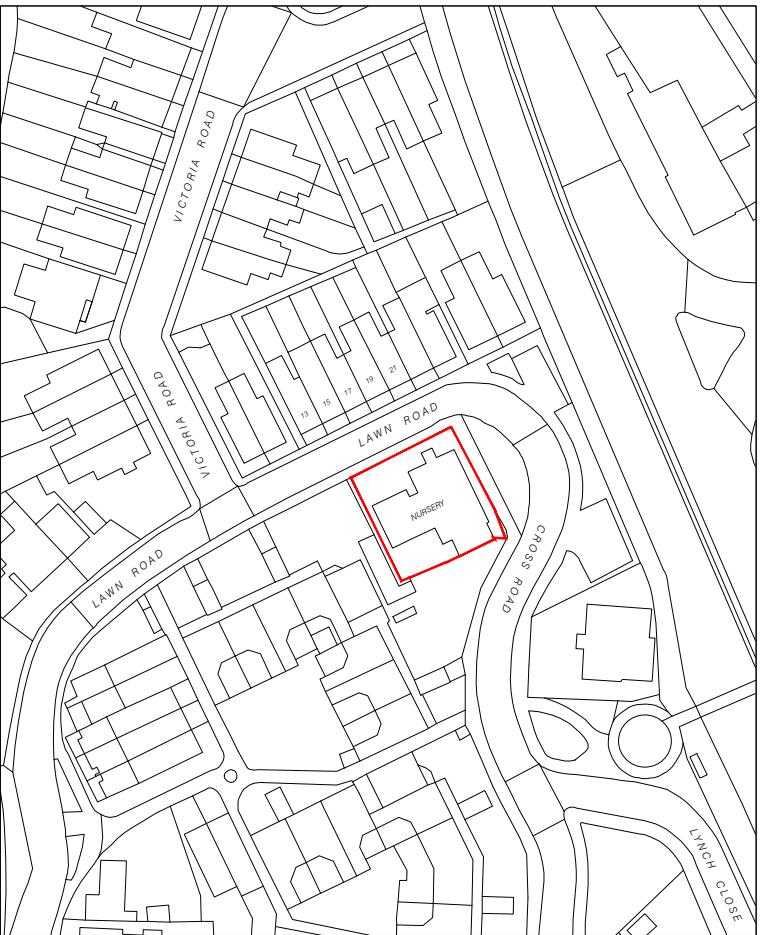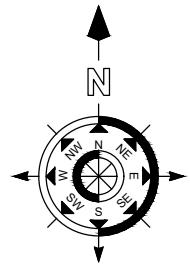

Issue	Notes	Drawn	Date

Express Plans

Suite 12, 29 Belmont Road, Uxbridge, UB8 1QS
 Tel: 07375 455206 Email: info@expressplans.co.uk

Client
 Melissa's Magical
 Years, Day Nursery,
 Lawn Road, Uxbridge
 UB8 2TJ

Drawing Title
LOCATION PLAN

Scale 1:500	Date 19/06/24	Checked AZ	Drawn By AZ
Drawing Number D08		Revision	

Scale Bar/s:



1/1250