

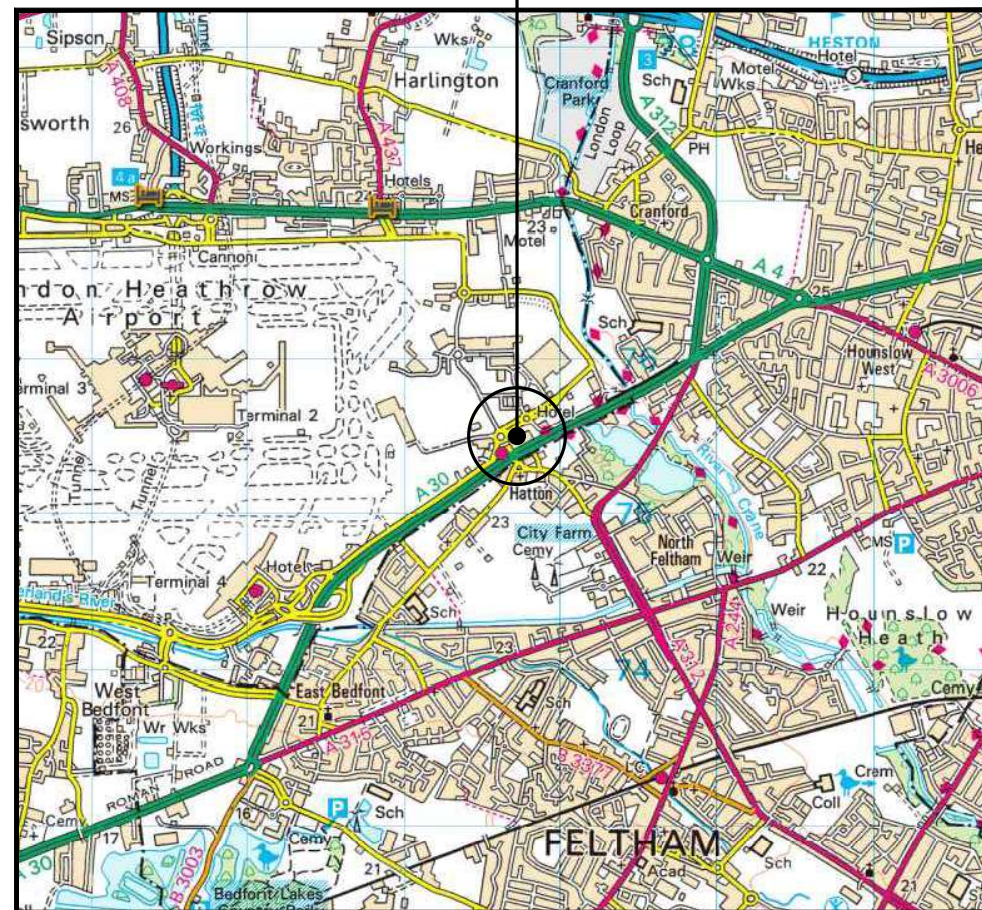


 

- SITE LOCATION

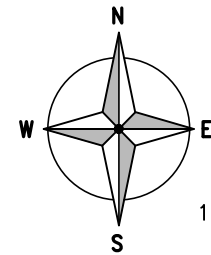

SITE LOCATION


(Scale 1:50000)

Ordnance Survey map extract
based upon Landranger map series
with the permission of the controller of
Her Majesty's Stationery Office
Licence No. LANDMLON100003121118
Crown copyright.




SITE PHOTOGRAPH

The drawings comply with TEF & Vodafone Standard ICNIRP guidelines.
Designed in accordance with CTIL document: SDN0008

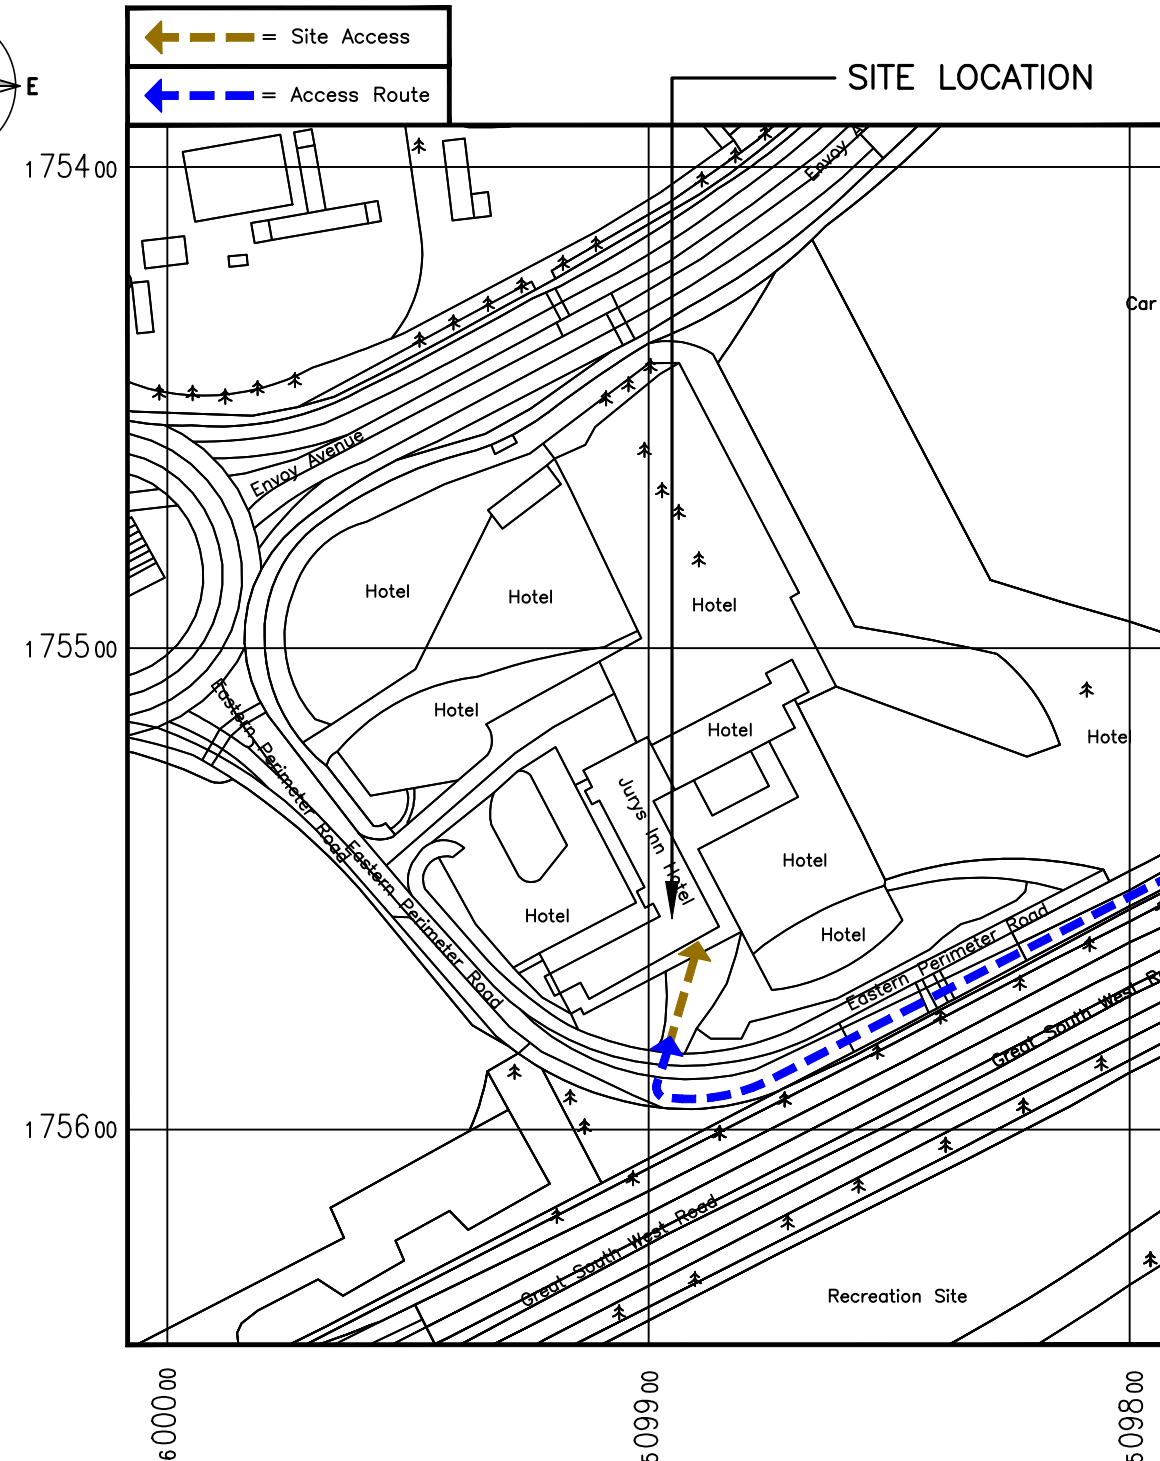


DETAILED SITE LOCATION (Scale 1:1250)

Based upon Ordnance Survey map extract
with the permission of the Controller of
Her Majesty's Stationery Office.
Crown copyright.
Promap licence no. LANDMLON100003121118

 

ALL DIMENSIONS ARE IN mm UNLESS NOTED OTHERWISE				
N.G.R		E: 509892		N: 175556
CONCESSION REQUIRED			NO	
DIRECTIONS TO SITE: TAKE M4 AND NORTHERN PERIMETER RD W TO EASTERN PERIMETER RD IN LONGFORD HEAD WEST ON EXIT 4 KEEP LEFT AT THE Y JUNCTION, FOLLOW SIGNS FOR HEATHROW AIRPORT AND MERGE WITH M4 M4 TURNS SLIGHTLY RIGHT AND BECOMES TUNNEL RD E KEEP LEFT TO STAY ON TUNNEL RD E AT THE ROUNDABOUT, TAKE THE 3RD EXIT ONTO NENE RD TURN LEFT ONTO NORTHERN PERIMETER RD W AT ENELD RD ROUNDABOUT, TAKE THE 1ST EXIT ONTO EASTERN PERIMETER RD USE ANY LANE TO TURN RIGHT ONTO ENVOY AVE CONTINUE ON EASTERN PERIMETER RD TO YOUR DESTINATION AT THE ROUNDABOUT, TAKE THE 1ST EXIT ONTO EASTERN PERIMETER RD TURN LEFT TURN RIGHT DESTINATION WILL BE ON THE RIGHT				
NOTES:				
A	Issued for Approval		ASE	JC 26.02.19
REV	MODIFICATION		BY	CH DATE
mono# MONO CONSULTANTS LIMITED No. 58 Cygnet Court Timothy's Bridge Road Stratford-upon-Avon Warwickshire CV37 9NW t. 44 (0)1789 206500 f. 44 (0)1789 206529 www.monoconsultants.com				
O₂ CTIL - BEACON				
Cell Name				Opt.
HILTON GARDEN INN				-
Cell ID No				
CTIL		TEF		VF
24025720		84788		N/A
Site Address / Contact Details				
HILTON GARDEN INN EASTERN PERIMETER ROAD HOUNSLOW TW6 2SQ				
Drawing Title: SITE LOCATION MAPS				
Purpose of issue: PLANNING				Dwg Rev:
Drawing Number: 100				A
Surveyed By: PB		Original Sheet Size: A3		Pack Issue:
Drawn: ASE	Date: 26.02.19	Checked: JC	Date: 26.02.19	D

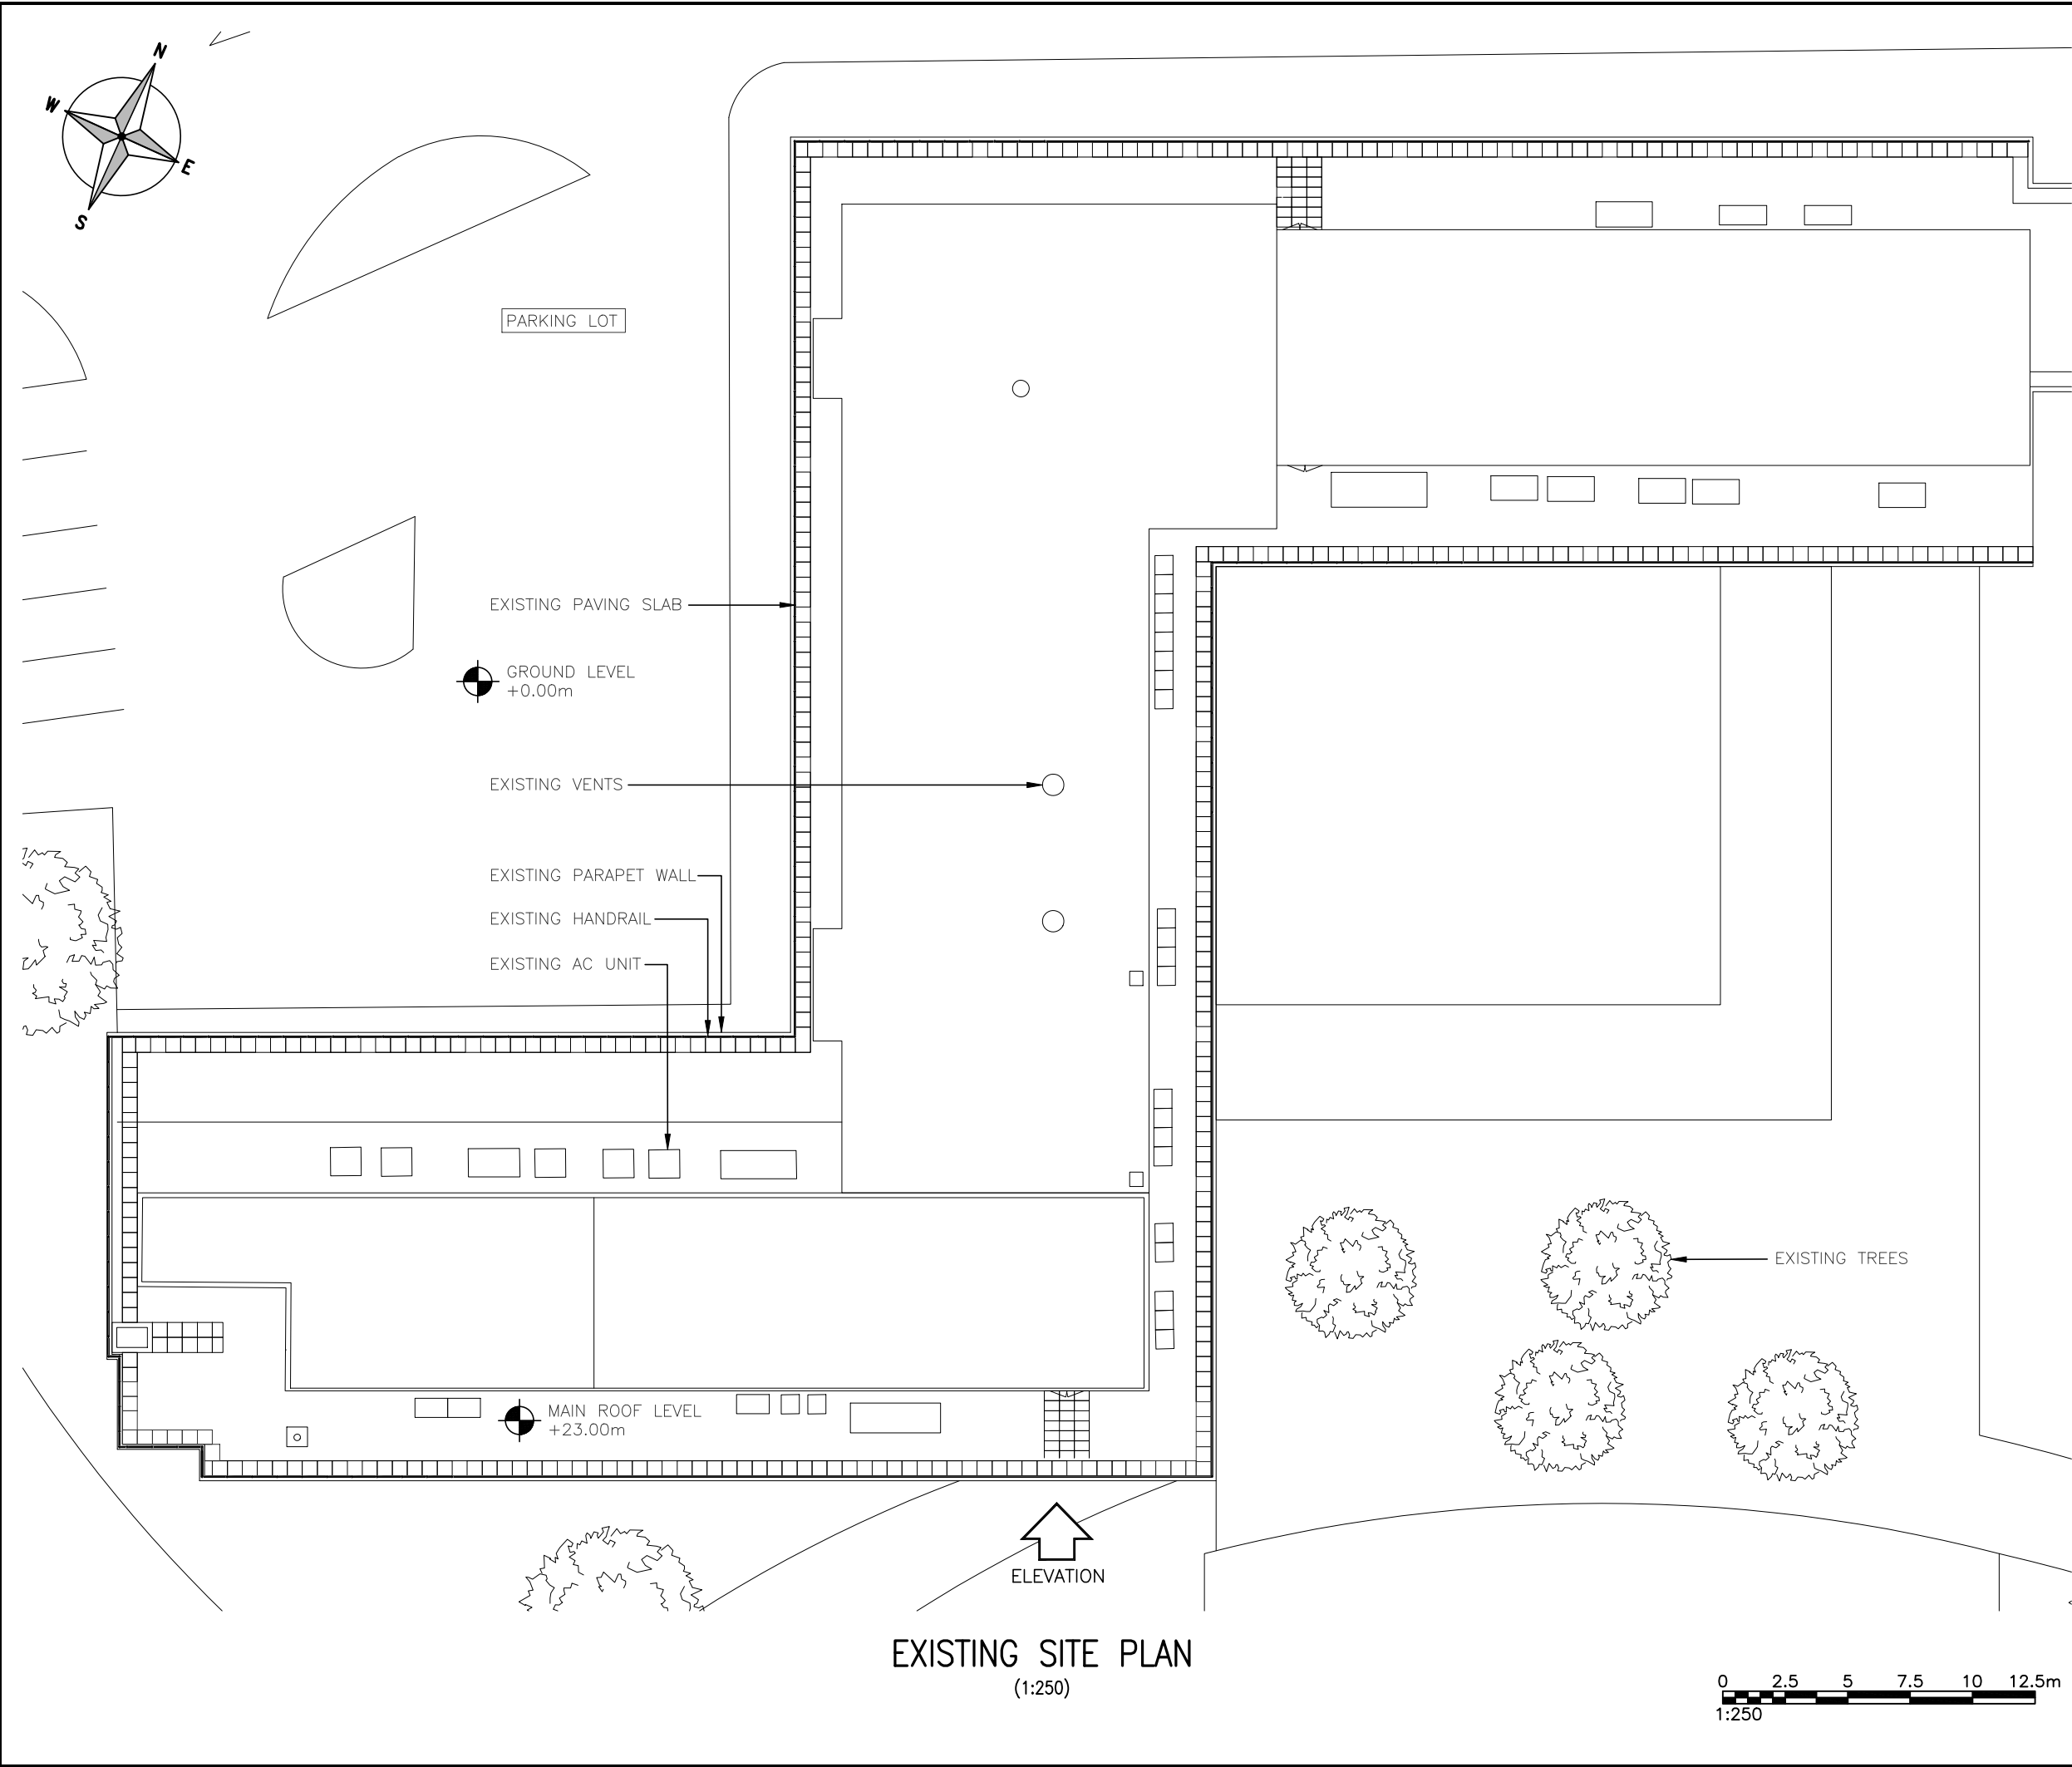

ALL DIMENSIONS ARE IN mm UNLESS NOTED OTHERWISE

N.G.R | E: 509892 N: 175556

CONCESSION REQUIRED | NO

NOTES:

A	Issued for Approval	ASE	JC	26.02.19
REV	MODIFICATION	BY	CH	DATE



MONO CONSULTANTS LIMITED
No. 58 Cynet Court
Timothy's Bridge Road
Stratford-upon-Avon
Warwickshire
CV37 9NW
t. 44 (0)1789 206500
f. 44 (0)1789 206529
www.monoconsultants.com



CTIL - BEACON


Cell Name	Opt.
HILTON GARDEN INN	-

Cell ID No		
CTIL	TEF	VF
24025720	84788	N/A


Site Address / Contact Details

HILTON GARDEN INN
EASTERN PERIMETER ROAD
HOUSLOW
TW6 2SQ

Drawing Title: EXISTING SITE PLAN		
Purpose of issue: PLANNING		Dwg Rev: A
Drawing Number: 200		A
Surveyed By: PB	Original Sheet Size: A3	Pack Issue:
Drawn: ASE	Date: 26.02.19	Checked: JC
	Date: 26.02.19	D

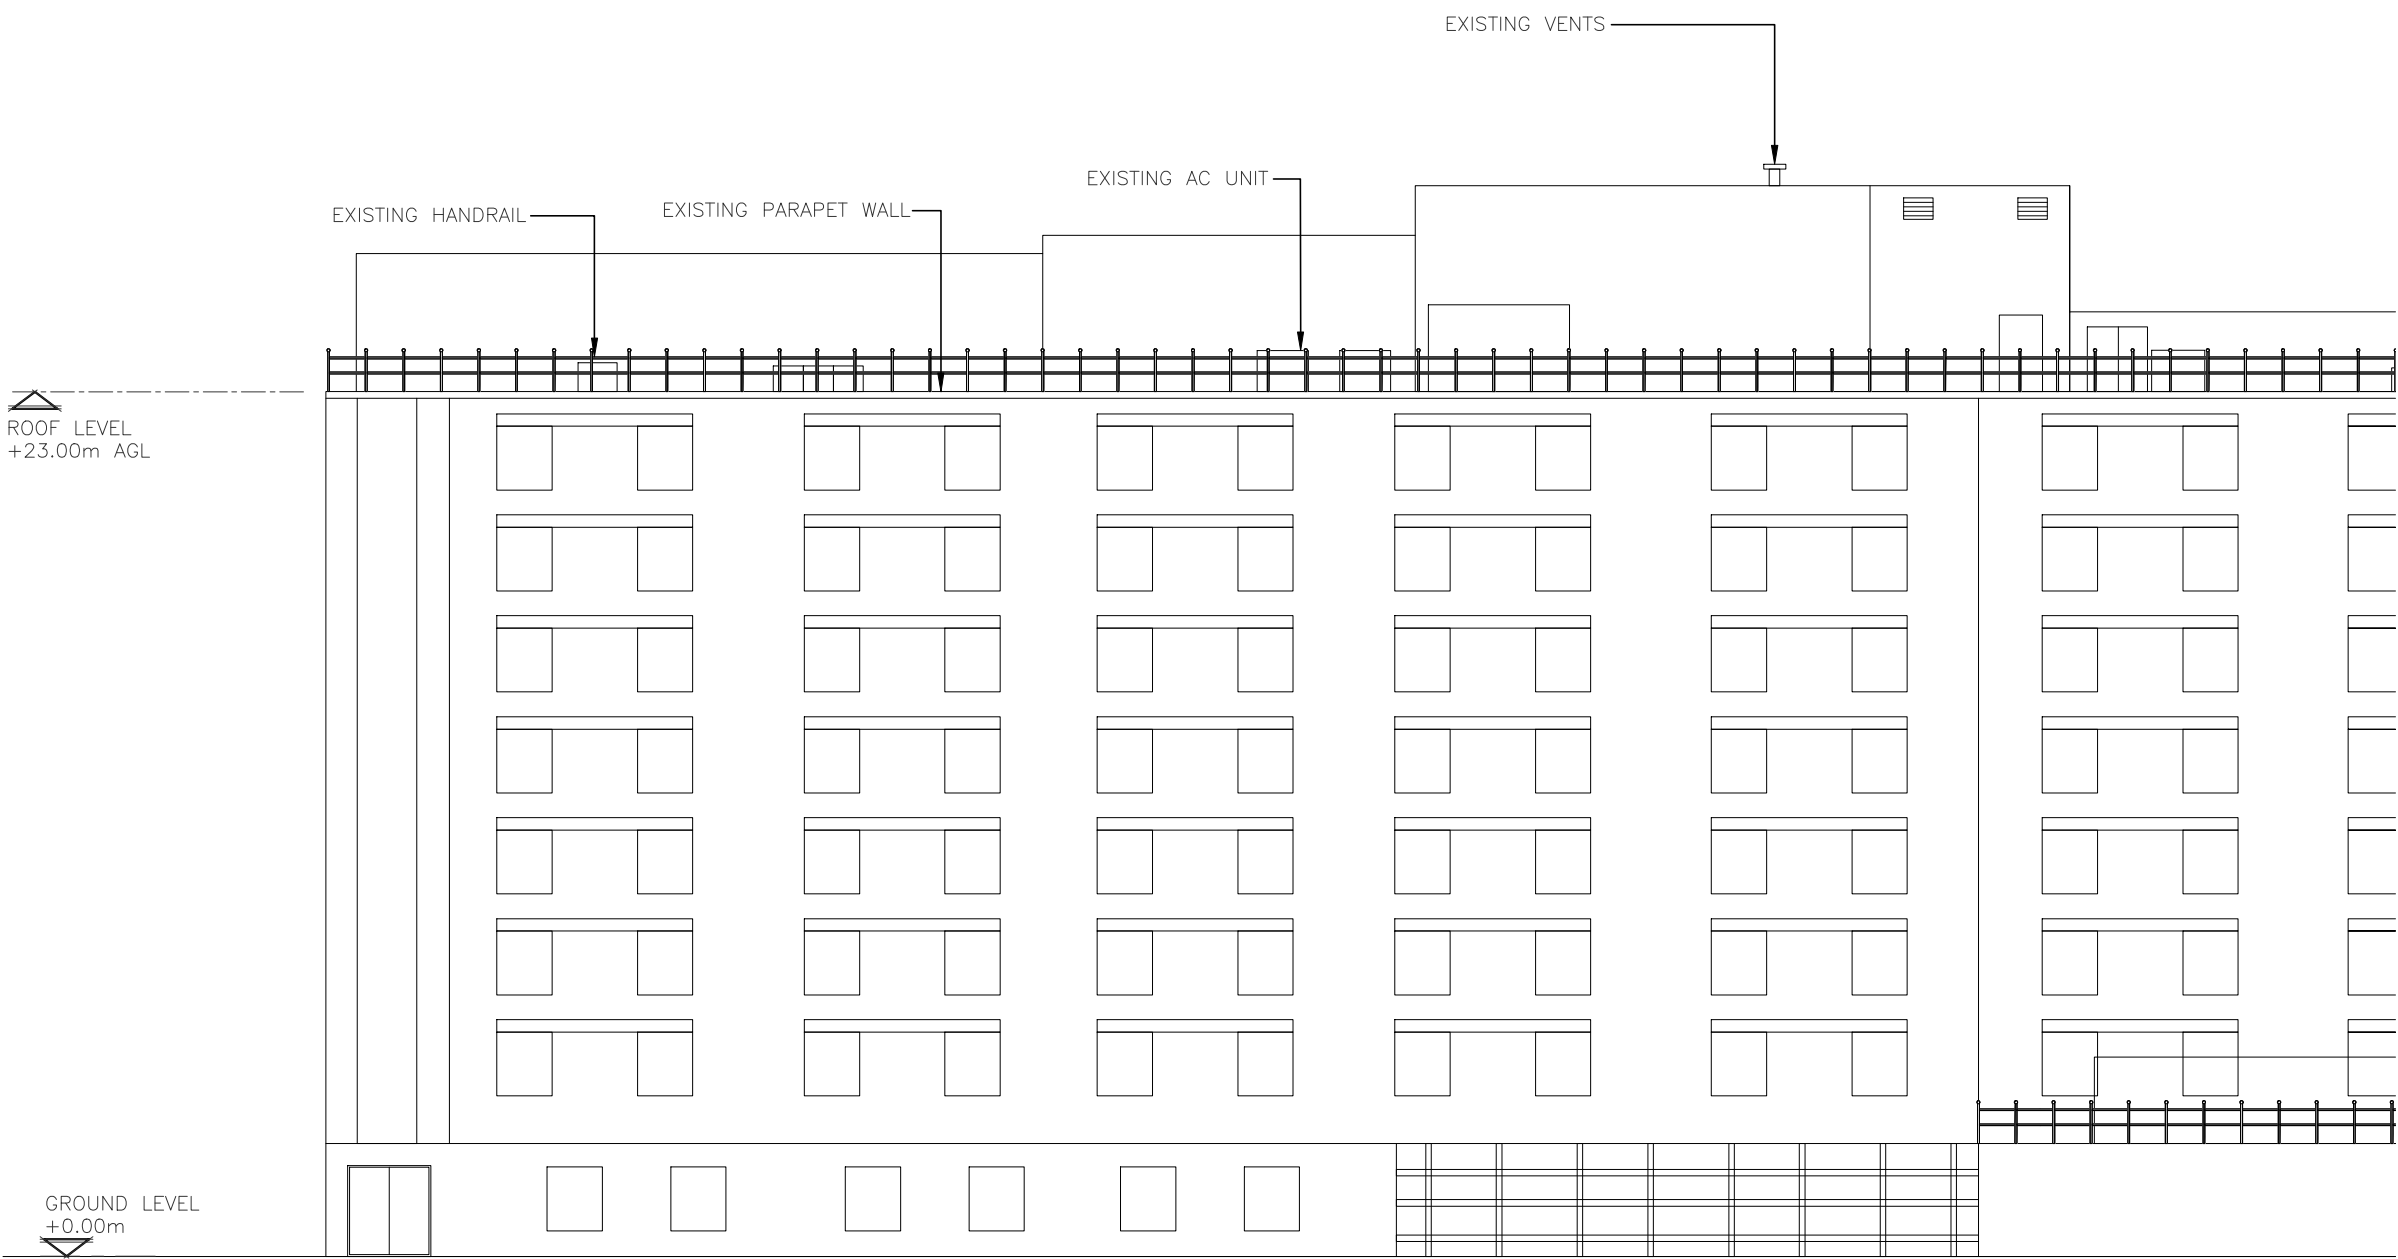

EXISTING SOUTH EAST ELEVATION
(1:200)

 

ALL DIMENSIONS ARE IN mm UNLESS NOTED OTHERWISE

N.G.R | E: 509892 N: 175556

CONCESSION REQUIRED NO

NOTES:

A Issued for Approval ASE JC 26.02.19

REV MODIFICATION BY CH DATE

mono #
MONO CONSULTANTS LIMITED
No. 58 Cygnet Court
Timothy's Bridge Road
Stratford-upon-Avon
Warwickshire
CV37 9NW
t. 44 (0)1789 206500
f. 44 (0)1789 206529
www.monoconsultants.com



CTIL - BEACON

Cell Name Opt.

HILTON GARDEN INN -

Cell ID No

CTIL TEF VF

24025720 84788 N/A

Site Address / Contact Details

HILTON GARDEN INN
EASTERN PERIMETER ROAD
HOUNSLOW
TW6 2SQ


Drawing Title:
EXISTING SITE ELEVATION

Purpose of issue: PLANNING Dwg Rev:

Drawing Number: 300 A

Surveyed By: PB Original Sheet Size: A3 Pack Issue:

Drawn: ASE Date: 26.02.19 Checked: JC Date: 26.02.19 D

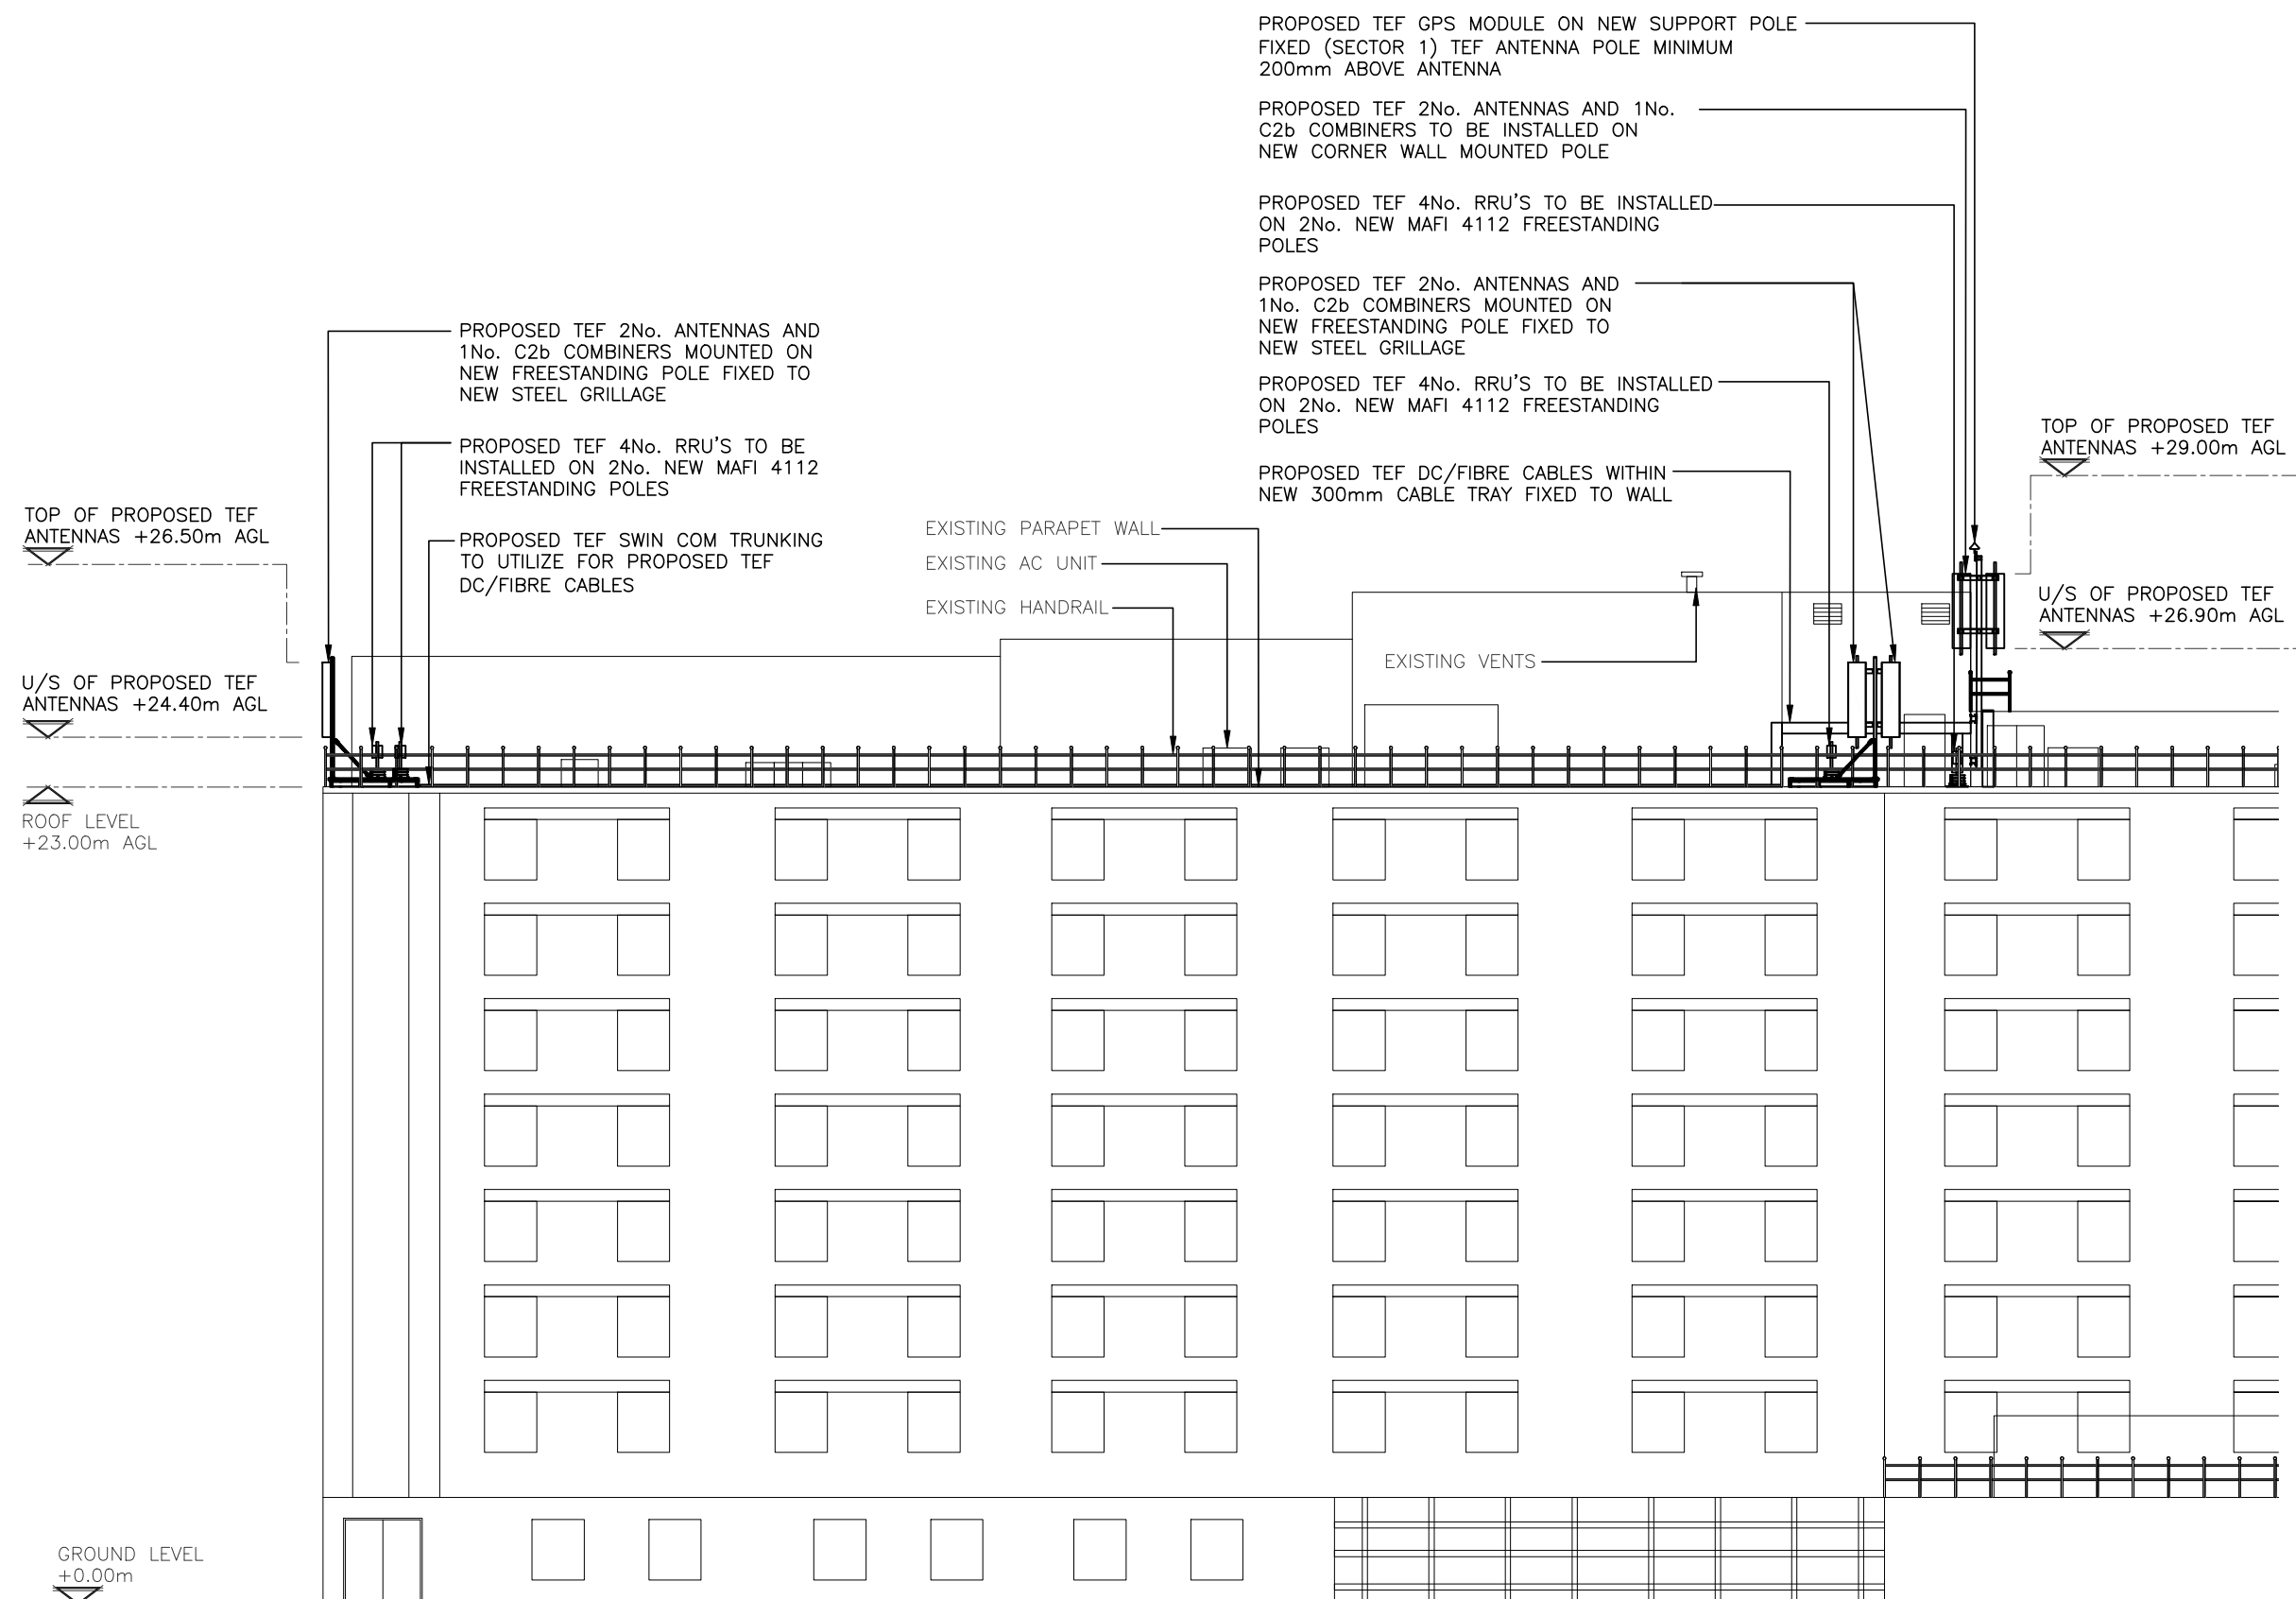

The drawings comply with TEF & Vodafone Standard ICNIRP guidelines.
Designed in accordance with CTIL document: SDN0008

ALL DIMENSIONS ARE IN mm UNLESS NOTED OTHERWISE					
N.G.R	E: 509892	N: 175556			
CONCESSION REQUIRED			NO		
NOTES:					
NOTE: UPGRADE SUBJECT TO GDC					
NOTE: DNO QUOTE APPROVAL REQUIRED					
D	Configuration Modified	ASE	PM	02.07.20	
C	Configuration Updated	ASE	PM	22.05.20	
B	L23/RRU/Antenna Amendments	DC	PM	01.05.19	
A	Issued for Approval	ASE	JC	26.02.19	
REV	MODIFICATION		BY	CH	DATE
mono# MONO CONSULTANTS LIMITED No. 58 Cygnet Court Timothy's Bridge Road Stratford-upon-Avon Warwickshire CV37 9NW t. 44 (0)1789 206500 f. 44 (0)1789 206529 www.monoconsultants.com					
O ₂ CTIL - BEACON					
Cell Name				Opt.	
HILTON GARDEN INN				-	
Cell ID No					
CTIL		TEF		VF	
24025720		84788		N/A	
Site Address / Contact Details					
HILTON GARDEN INN EASTERN PERIMETER ROAD HOUSLOW TW6 2SQ					
Drawing Title: PROPOSED SITE ELEVATION					
Purpose of issue: PLANNING				Dwg Rev:	
Drawing Number: 301				D	
Surveyed By: PB		Original Sheet Size: A3		Pack Issue:	
Drawn: ASE		Date: 02.07.20		Checked: JC	
		Date: 02.07.20		D	