


MICHAEL OAKES ARCHITECTS LTD.


Michael Oakes (Director) B.A. Hons Arch, Dipl. Arch, Registered Architect

REGISTERED ARCHITECTS, DESIGNERS + ILLUSTRATORS

Telephone: 01895 235089 - E-mail: michaeloakesarchitect@googlemail.com

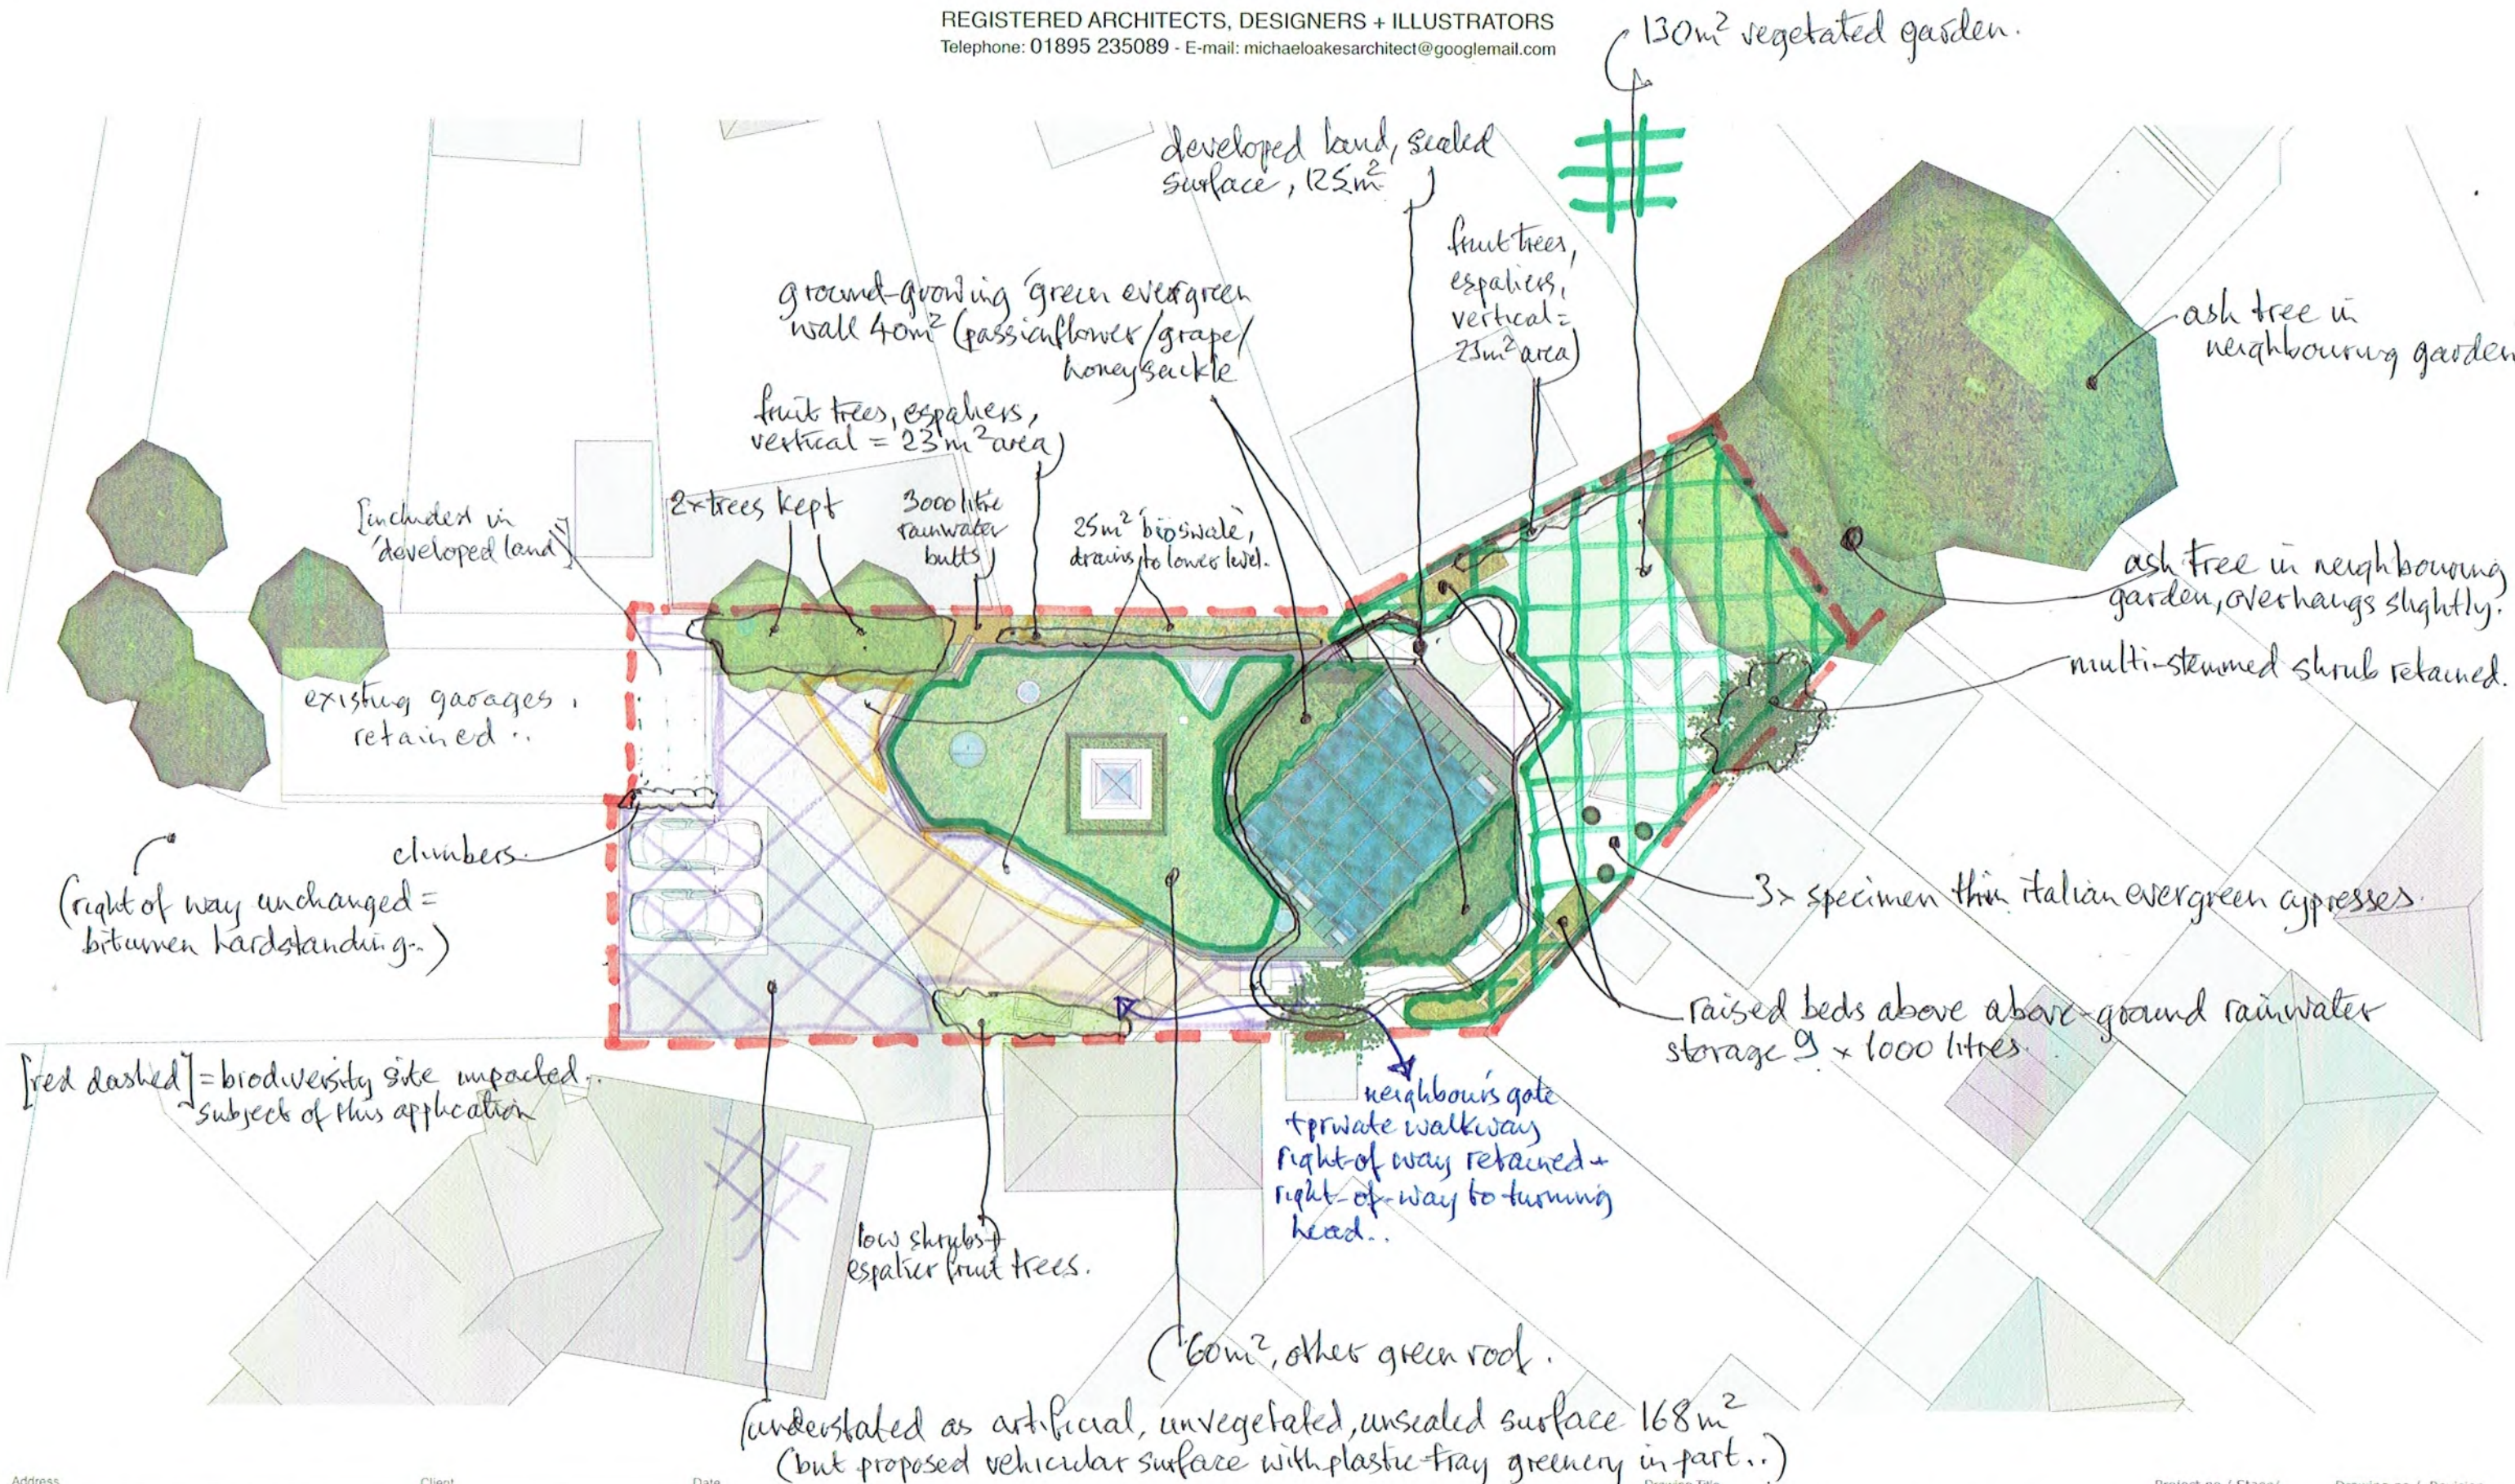

Address: Garages At Dickens Avenue, Hillingdon, UB8 3DN
 Client: Michael Oakes
 Date: March 2025

 

Drawing Title: **Roof Plan** for proposed biodiversity value, **As Proposed 1:200**
 Project no./ Stage/ Drawing no./ Revision: 0266- PLA- PRO.A
 Revision notes: A - First Issue 12.3.26,
 Drawn by: RA
 Planning Application for a dwelling and associated works

10 Parkfield Avenue, Hillingdon, Middlesex, UB10 0DF, Great Britain