

V - Design

Company: V-Design CAD Services Ltd
 Website: www.vdesigncad.co.uk
 Email Address: info@vdesigncad.co.uk
 Tel : +44 20 3488 4890
 Mobile: +44 7312015617

IMPORTANT NOTES:

Dimensions to be verified on site
 DO NOT SCALE FROM THIS DRAWING.
 Any areas indicated on this drawing are for guidance only.
 No responsibility is taken for their accuracy.

This drawing is the property of **V-DESIGN CAD Services Ltd** Copyright is reserved by them and the drawing is issued on the condition that it is not copied, reproduced, retained or disclosed to any unauthorized person, either wholly or in part without the consent in writing of **V-DESIGN CAD Services Ltd**

38 The Larches,
 Uxbridge,
 UB10 0DL




LEGENDS:

EXISTING:	PROPOSED:
Existing Wall	Cavity Wall
Internal Wall	Internal Wall
Site Boundary	Site Boundary
Windows	Windows
Doors	Doors

Drawing Title:	
Proposed Elevations	
Scale: 1:100	Paper Size: A2

REVISION/ COMMENTS :		
No:	Comments:	Date:
A:	Reduction in Proposal	07-03-2026

Drawn By:	VG
Job Ref:	24058
Date:	Jan 2026
Drawing No.	PL - 05 REV-A

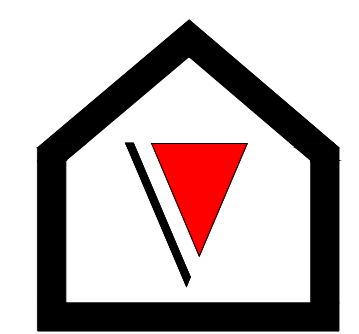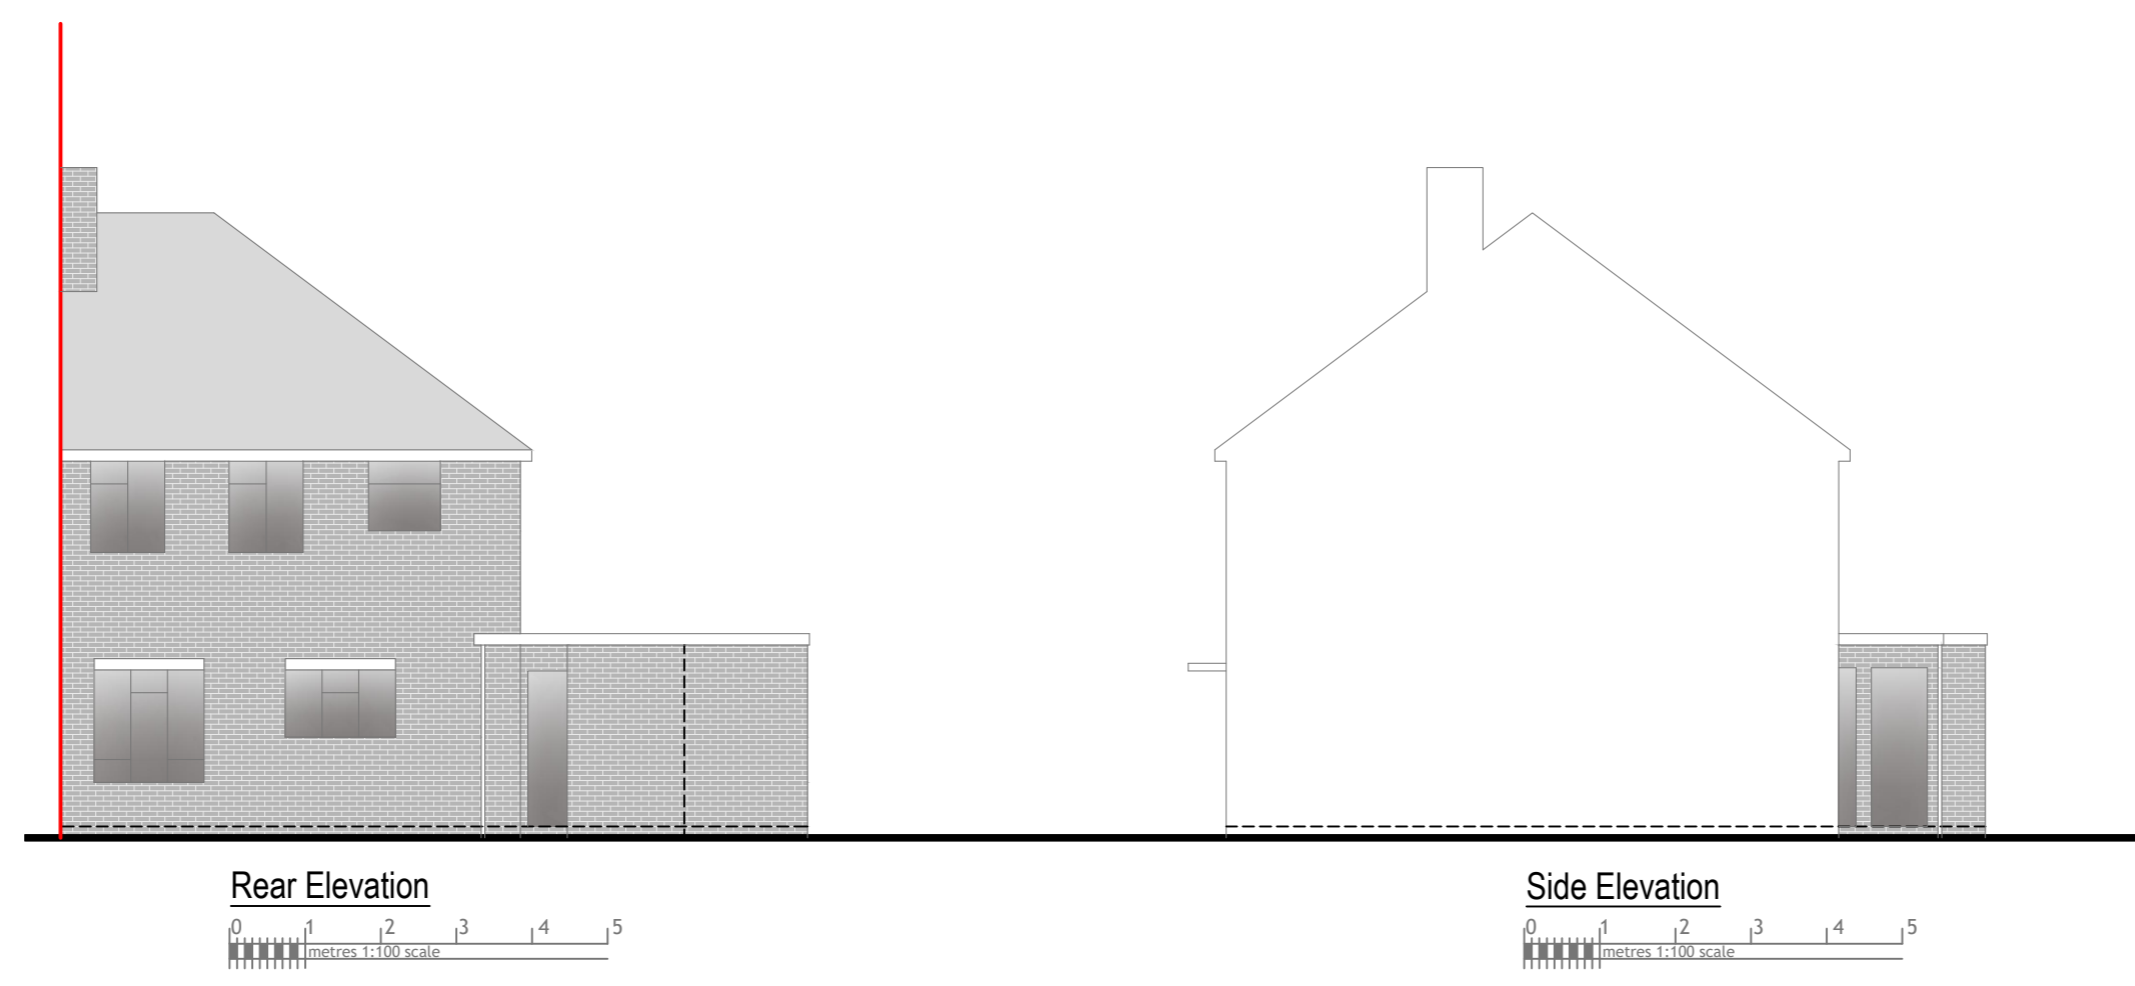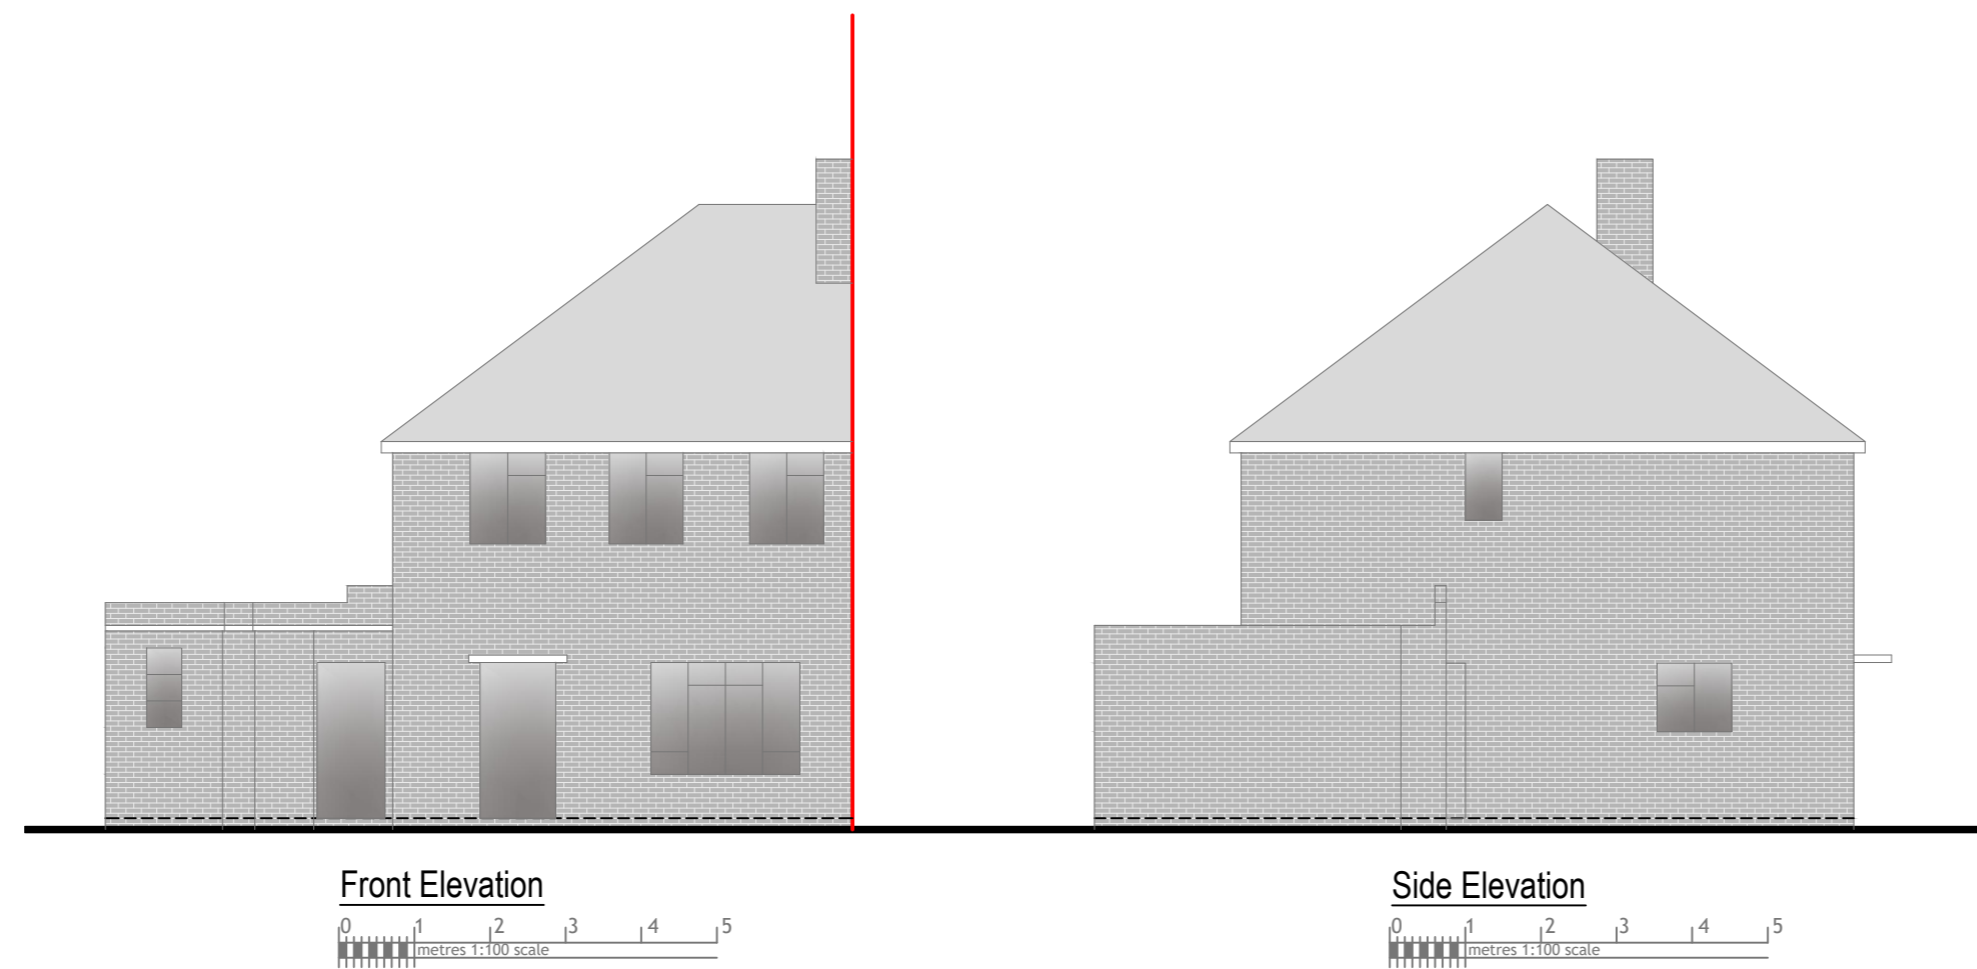

V - Design

Company: V-Design CAD Services Ltd
 Website: www.vdesigncad.co.uk
 Email Address: info@vdesigncad.co.uk
 Tel : +44 20 3488 4890
 Mobile: +44 7312015617

IMPORTANT NOTES:
 Dimensions to be verified on site
 DO NOT SCALE FROM THIS DRAWING.
 Any areas indicated on this drawing are for guidance only.
 No responsibility is taken for their accuracy.
 This drawing is the property of **V-DESIGN CAD Services Ltd** Copyright is reserved by them and the drawing is issued on the condition that it is not copied, reproduced, retained or disclosed to any unauthorized person, either wholly or in part without the consent in writing of **V-DESIGN CAD Services Ltd**

38 The Larches,
 Uxbridge,
 UB10 0DL

LEGENDS:


EXISTING:	PROPOSED:
Existing Wall	Cavity Wall
Internal Wall	Internal Wall
Site Boundary	Site Boundary
Windows	Windows
Doors	Doors

Drawing Title:
 Existing Elevations
 Scale: 1:100 | Paper Size: A2



REVISION/ COMMENTS :

No:	Comments:	Date:



Drawn By: VG
 Job Ref: 24058
 Date: Jan 2026
 Drawing No. PL - 04

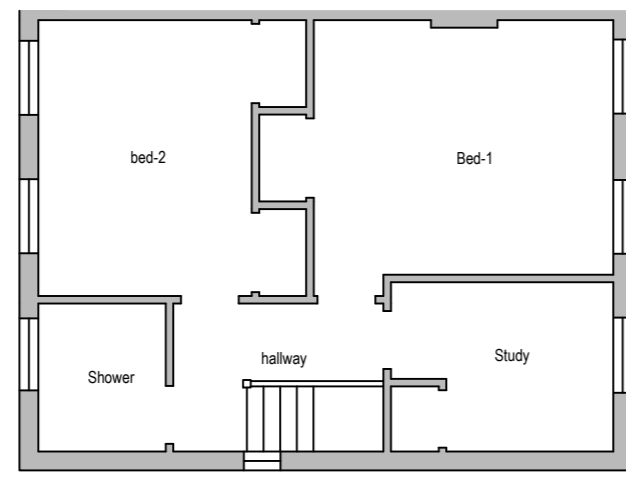

Existing First Floor Plan

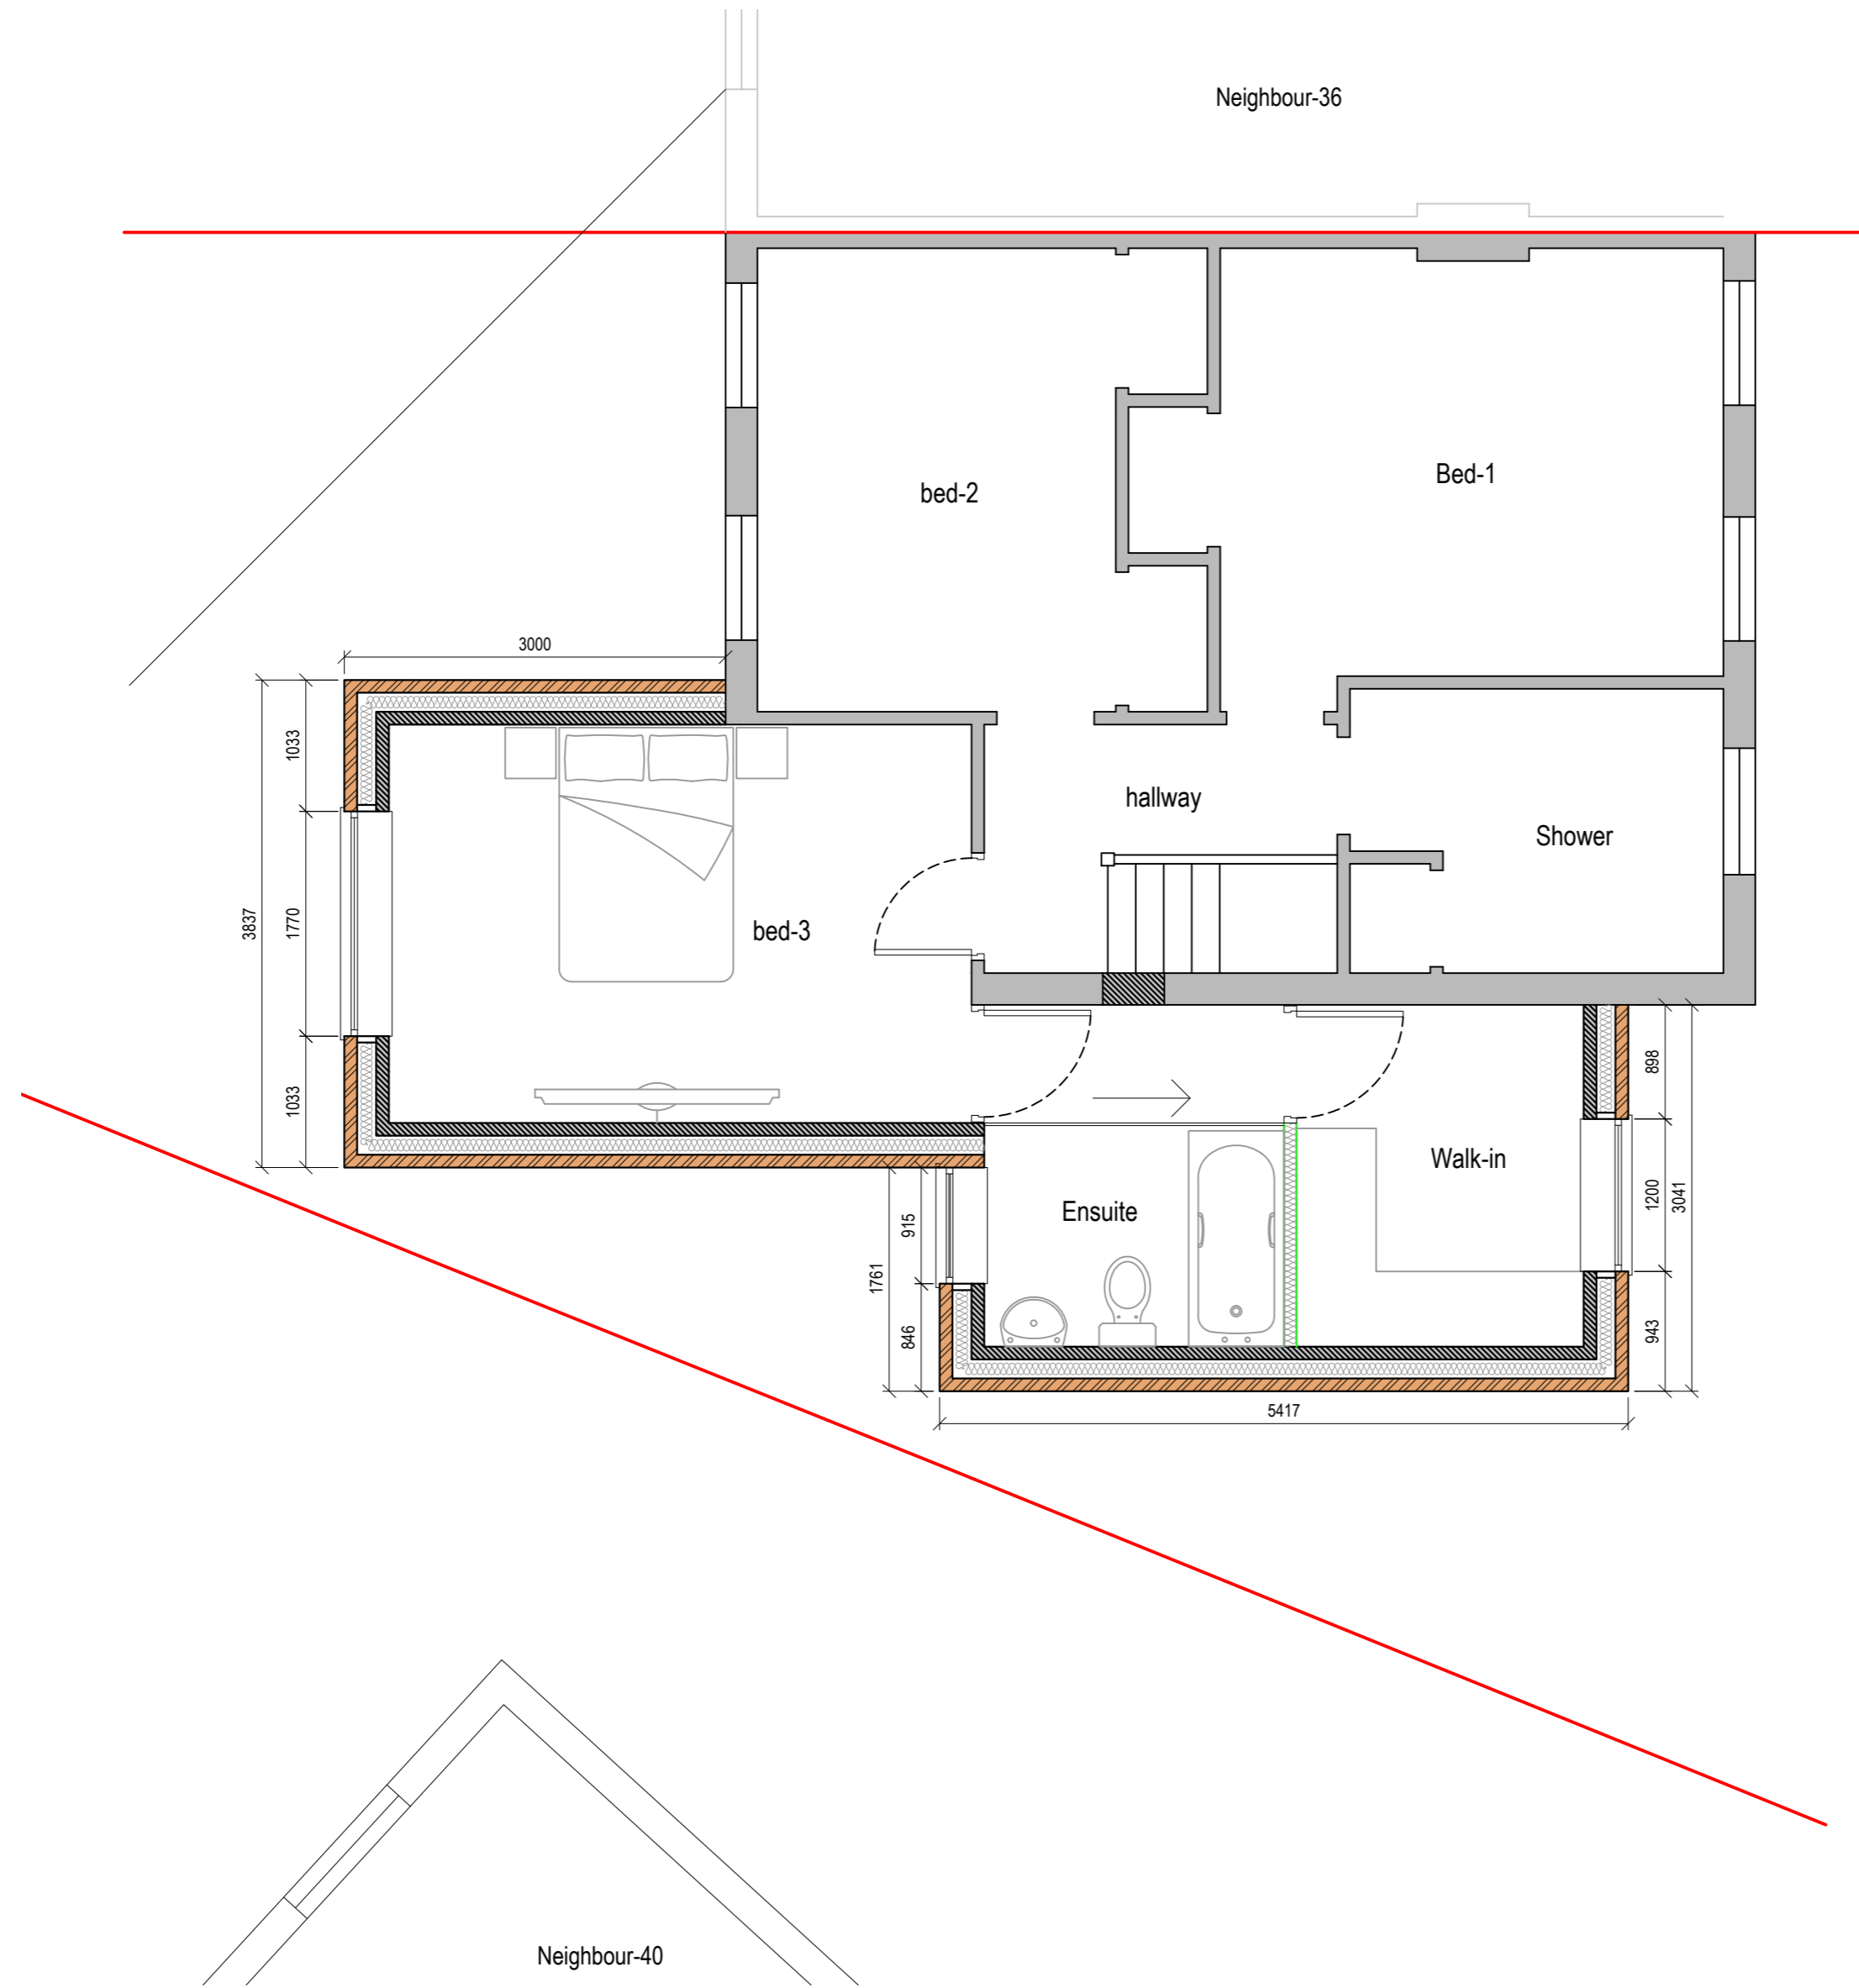 

Proposed First Floor Plan

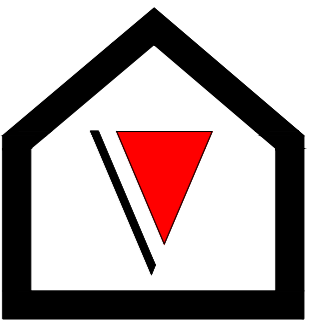 

V - Design

Company: V-Design CAD Services Ltd
 Website: www.vdesigncad.co.uk
 Email Address: info@vdesigncad.co.uk
 Tel : +44 20 3488 4890
 Mobile: +44 7312015617

IMPORTANT NOTES:

Dimensions to be verified on site
 DO NOT SCALE FROM THIS DRAWING.
 Any areas indicated on this drawing are for guidance only.
 No responsibility is taken for their accuracy.

This drawing is the property of **V-DESIGN CAD Services Ltd** Copyright is reserved by them and the drawing is issued on the condition that it is not copied, reproduced, retained or disclosed to any unauthorized person, either wholly or in part without the consent in writing of **V-DESIGN CAD Services Ltd**

38 The Larches,
 Uxbridge,
 UB10 0DL





LEGENDS:

EXISTING:	PROPOSED:
Existing Wall	Cavity Wall
Internal Wall	Internal Wall
Site Boundary	Site Boundary
Windows	Windows
Doors	Doors

Drawing Title:	
Existing and Proposed First Floor Plan	
Scale: 1:100, 1:50	Paper Size: A2

REVISION/ COMMENTS :		
No:	Comments:	Date:
A:	Reduction in Proposal	07-03-2026

Drawn By:	VG
Job Ref:	24058
Date:	Jan 2026
Drawing No.	PL - 03 REV-A

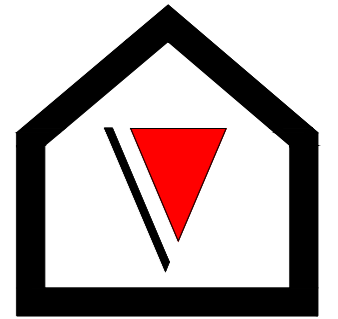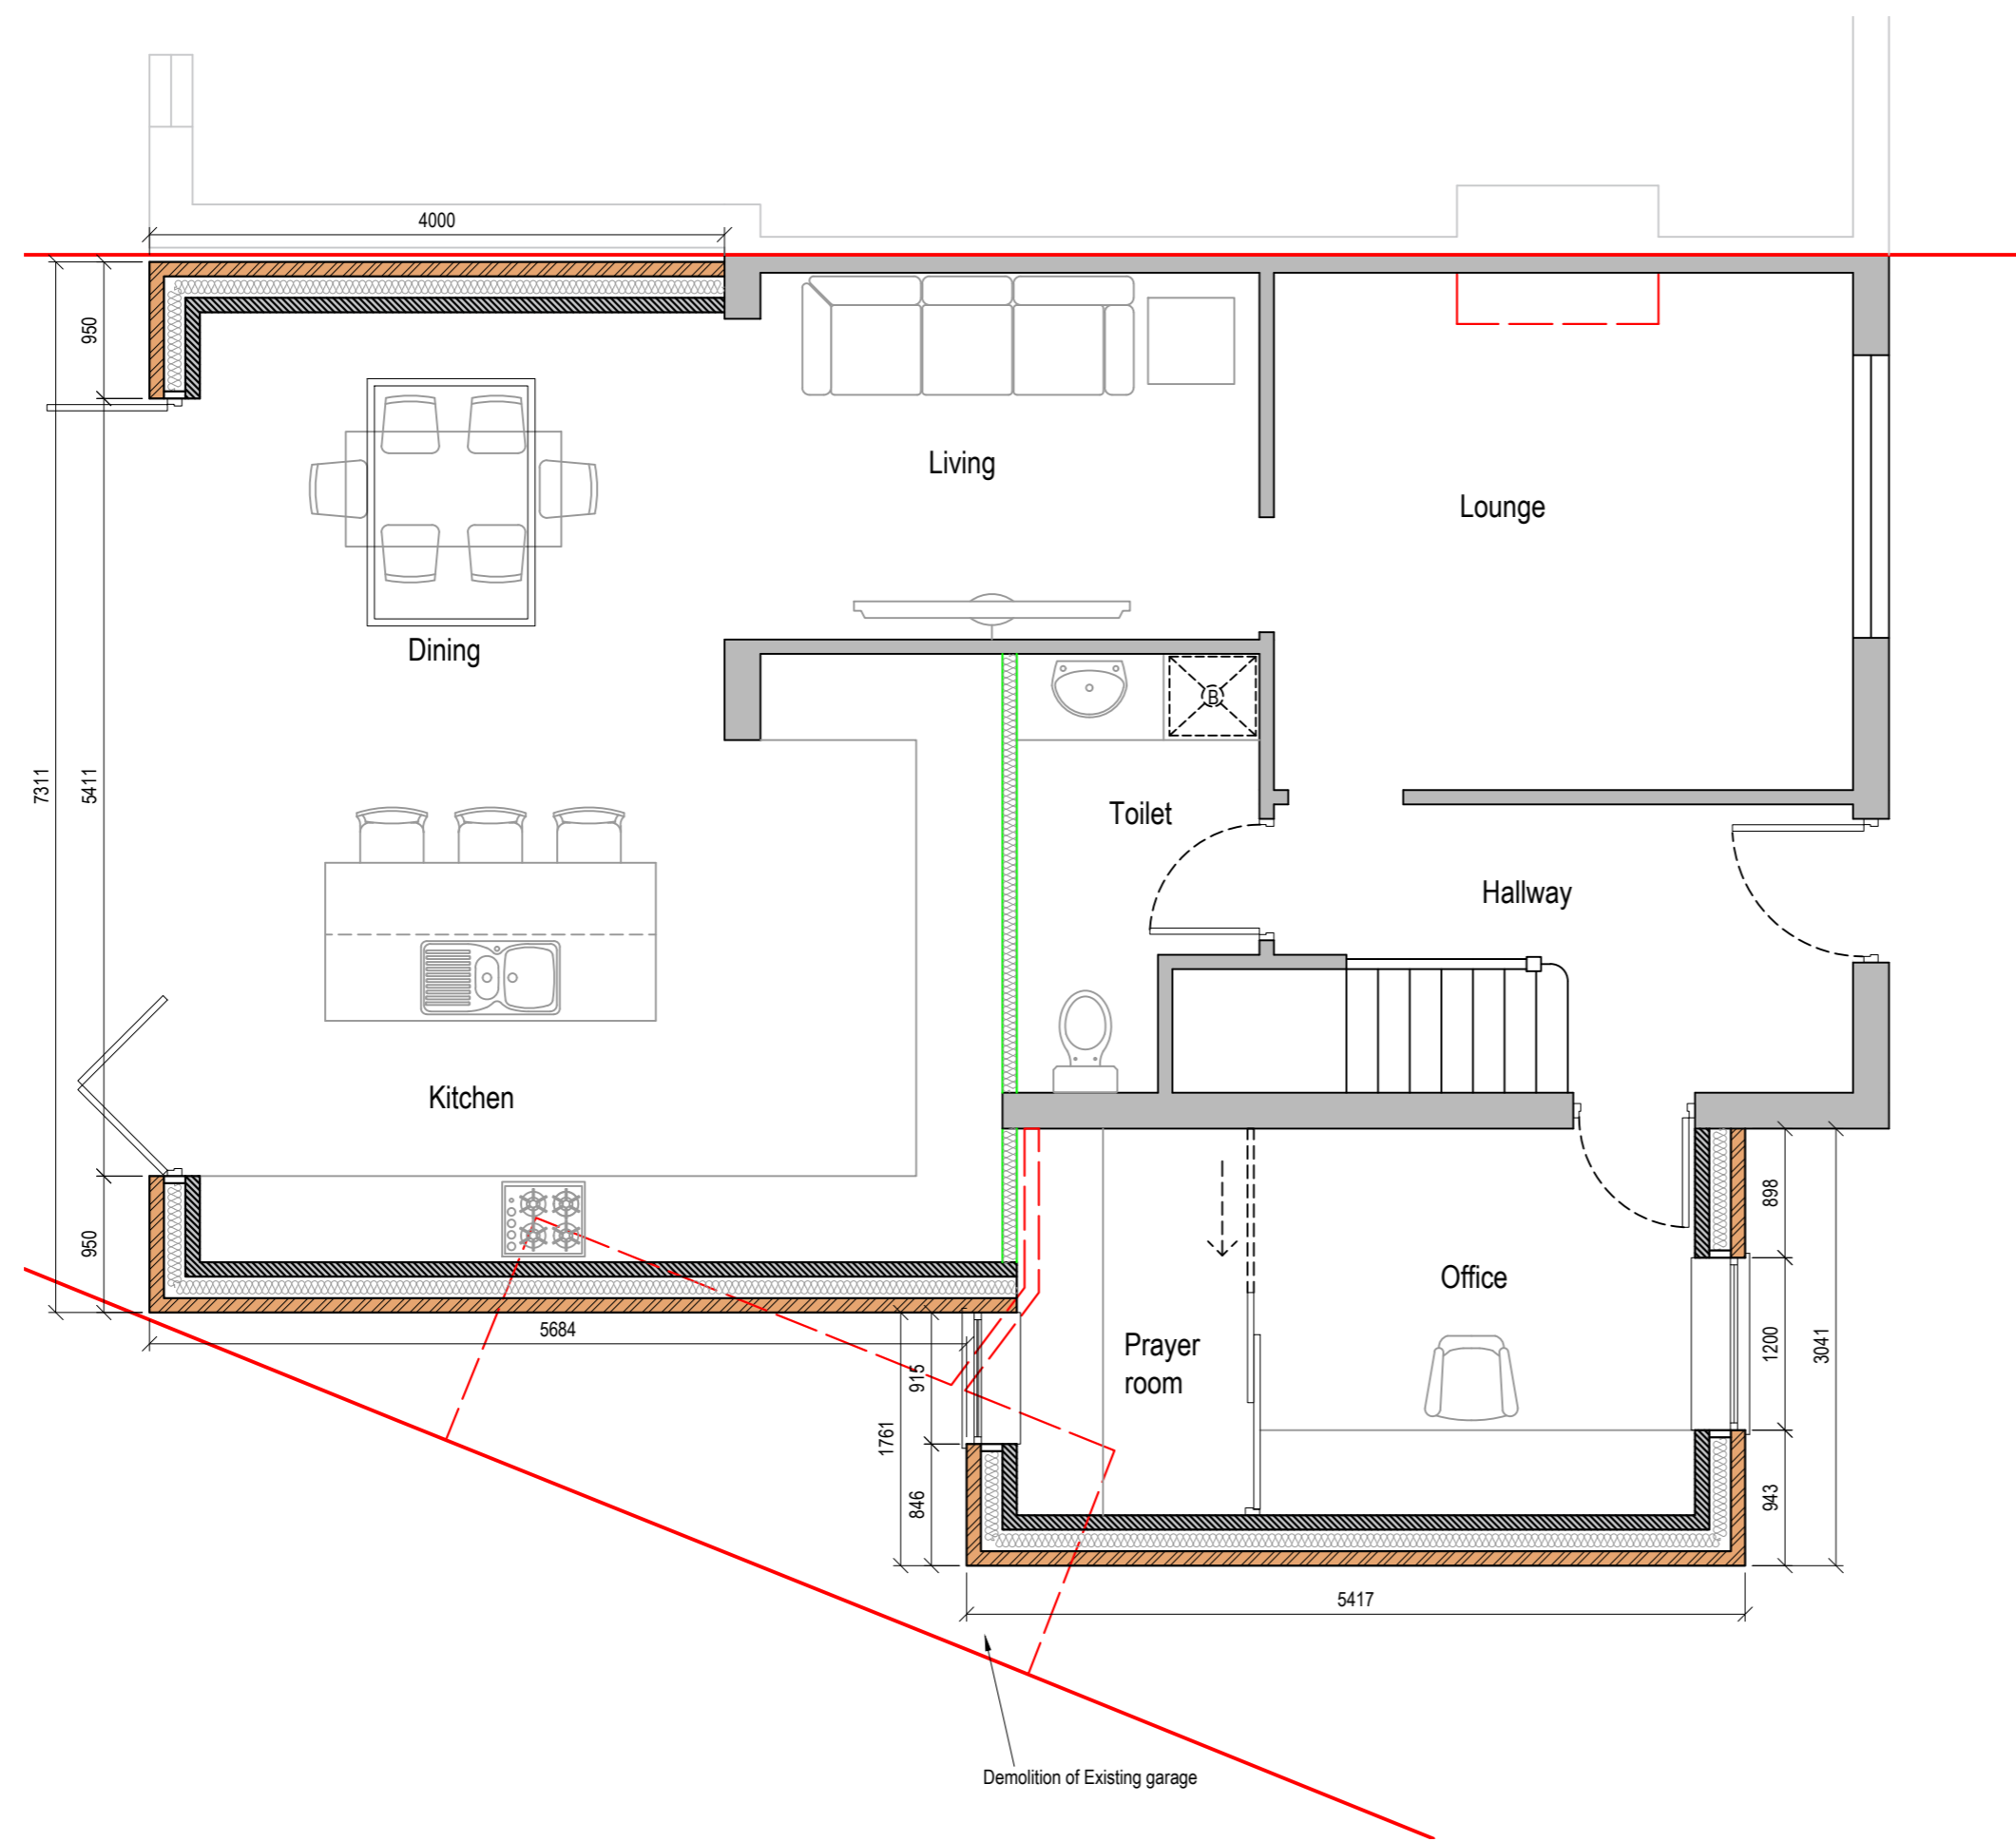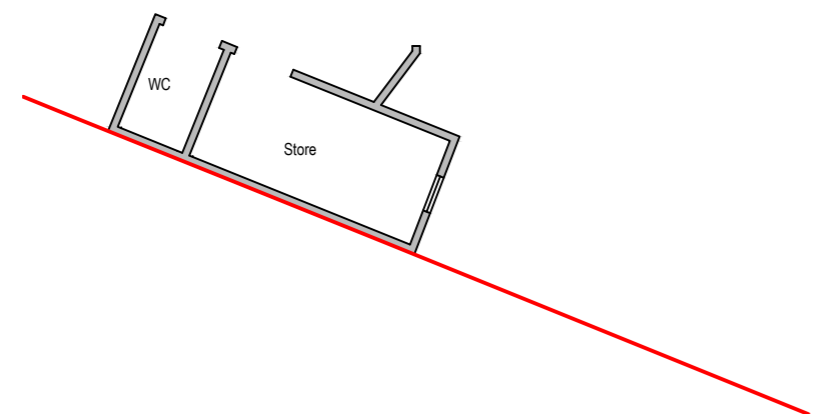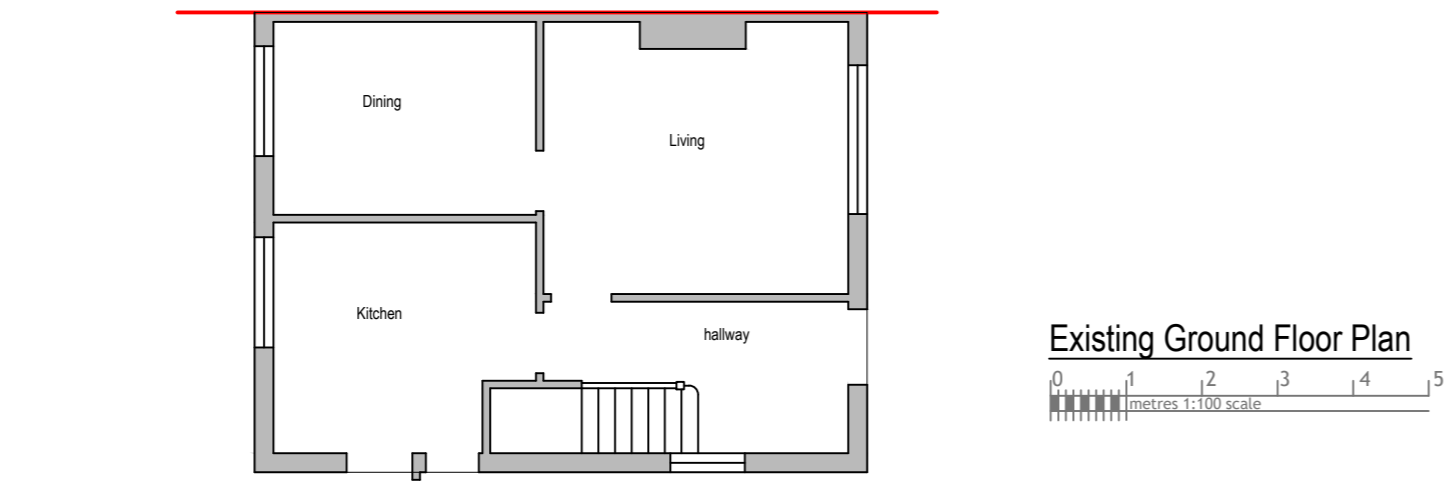

V - Design

Company: V-Design CAD Services Ltd
 Website: www.vdesigncad.co.uk
 Email Address: info@vdesigncad.co.uk
 Tel : +44 20 3488 4890
 Mobile: +44 7312015617

IMPORTANT NOTES:
 Dimensions to be verified on site
 DO NOT SCALE FROM THIS DRAWING.
 Any areas indicated on this drawing are for guidance only.
 No responsibility is taken for their accuracy.
 This drawing is the property of **V-DESIGN CAD Services Ltd** Copyright is reserved by them and the drawing is issued on the condition that it is not copied, reproduced, retained or disclosed to any unauthorized person, either wholly or in part without the consent in writing of **V-DESIGN CAD Services Ltd**

38 The Larches,
 Uxbridge,
 UB10 0DL

LEGENDS:

EXISTING:	PROPOSED:
Existing Wall	Cavity Wall
Internal Wall	Internal Wall
Site Boundary	Site Boundary
Windows	Windows
Doors	Doors

Drawing Title:
 Existing and Proposed Ground Floor Plan
 Scale: 1:100, 1:50 | Paper Size: A2

REVISION/ COMMENTS :

No:	Comments:	Date:
A:	Reduction in Proposal	07-03-2026

Drawn By: VG
 Job Ref: 24058
 Date: Jan 2026
 Drawing No. PL - 02REV-A

Proposed Double Storey Extension




Block Plan
0 5 10 15 20 25
metres 1:500 scale

Proposed Single Storey Extension



Site Location
0 10 20 30 40 50
metres 1:1250 scale

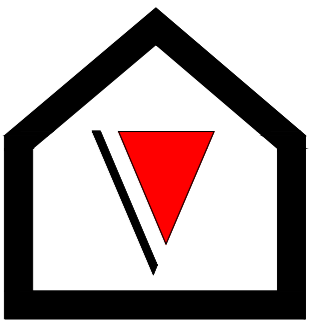

V - Design

Website: V-Design CAD Services Ltd
Email Address: info@vdesigncad.co.uk

IMPORTANT NOTES:

Dimensions to be verified on site
DO NOT SCALE FROM THIS DRAWING.
Any areas indicated on this drawing are for guidance only.
No responsibility is taken for their accuracy.

This drawing is the property of **V-DESIGN CAD Services Ltd** Copyright is reserved by them and the drawing is issued on the condition that it is not copied, reproduced, retained or disclosed to any unauthorized person, either wholly or in part without the consent in writing of **V-DESIGN CAD Services Ltd**

Email: vishal.p@vdesigncad.co.uk Mobile: 07971083395

PROJECT:

38 The Larches,
Uxbridge,
UB10 0DL

LEGENDS:

EXISTING:	PROPOSED:
Existing Wall	Proposed Wall
Internal Wall	Internal Wall
Site Boundary	Site Boundary
Windows	Windows
Doors	Doors

Drawing Title:

Block and Location Plans

Scale: 1:500, 1:1250 Paper Size: A2

REVISION/ COMMENTS :

No:	Comments:	Date:
A:	Reduction in Proposal	07-03-2026

Drawn By: VG
Job Ref: 24058
Date: Jan-2026
Drawing No. PL - 01 REV-A

