


Front Elevation

0 1 2 3 4 5  
metres 1:100 scale

Side Elevation

0 1 2 3 4 5  
metres 1:100 scale

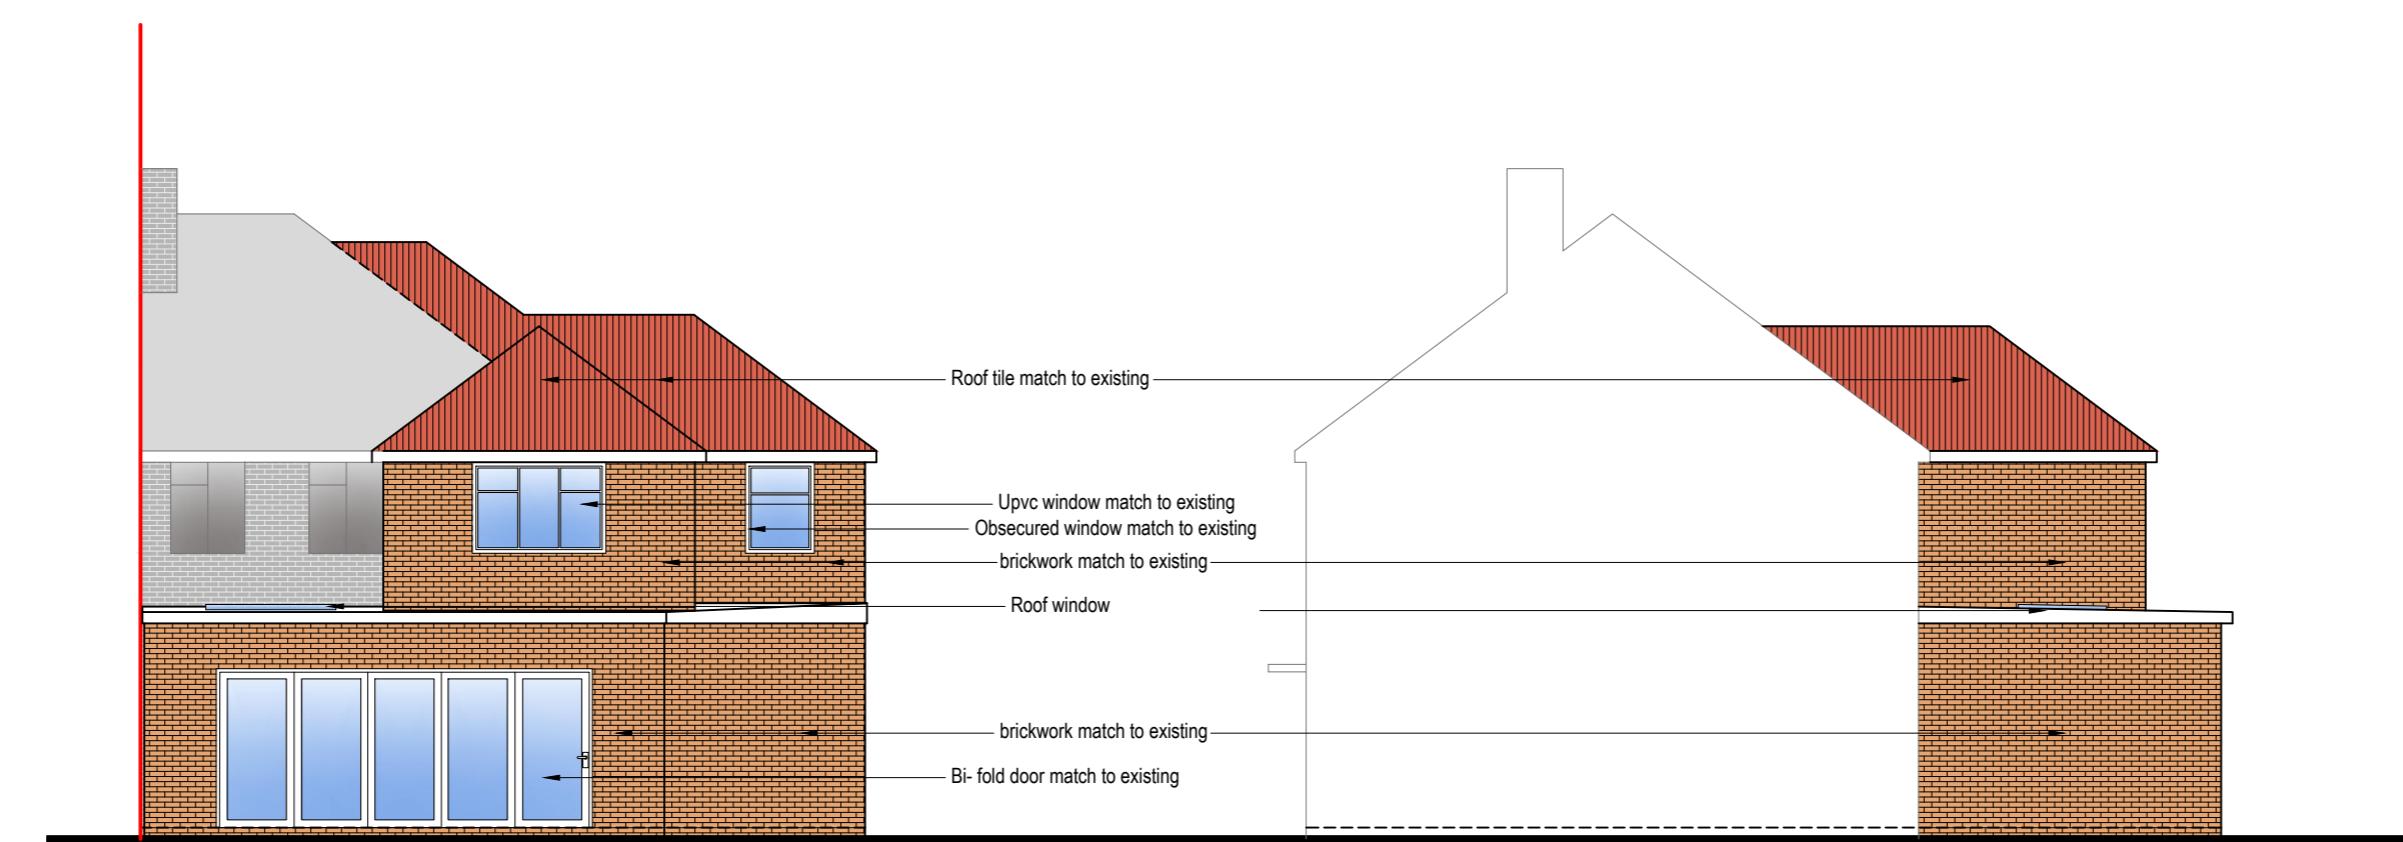

Rear Elevation

0 1 2 3 4 5  
metres 1:100 scale

Side Elevation

0 1 2 3 4 5  
metres 1:100 scale



**V - Design**

Company: V-Design CAD Services Ltd  
Website: [www.vdesigncad.co.uk](http://www.vdesigncad.co.uk)  
Email Address: [info@vdesigncad.co.uk](mailto:info@vdesigncad.co.uk)  
Tel: +44 20 3488 4890  
Mobile: +44 7312015617

IMPORTANT NOTES:  
Dimensions to be verified on site  
DO NOT SCALE FROM THIS DRAWING  
Any areas indicated on this drawing are for guidance only.  
No responsibility is taken for their accuracy.

This drawing is the property of **V-DESIGN CAD Services Ltd**. Copyright is reserved by them and the drawing is issued on the condition that it is not copied, reproduced, retained or disclosed to any unauthorized person, either wholly or in part without the consent in writing of **V-DESIGN CAD Services Ltd**.

38 The Larches,  
Uxbridge,  
UB10 0DL

LEGENDS:

EXISTING:	PROPOSED:
Existing Wall	Cavity Wall
Internal Wall	Internal Wall
Site Boundary	Site Boundary
Windows	Windows
Doors	Doors

Drawing Title:  
Proposed Elevations  
Scale: 1:100 Paper Size: A2


REVISION/ COMMENTS:  
No: Comments: Date:  
    
    
    
    
  

Drawn By: VG

Job Ref: 24058

Date: Jan 2026

Drawing No. PL - 05

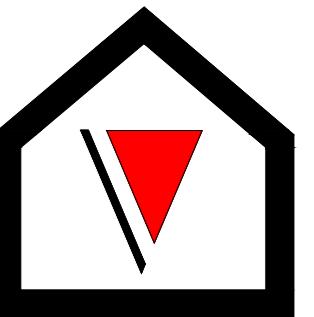

**V - Design**

Company: V-Design CAD Services Ltd  
Website: [www.vdesigncad.co.uk](http://www.vdesigncad.co.uk)  
Tel: +44 20 3488 4890  
Mobile: +44 7312015617

IMPORTANT NOTES:  
Dimensions to be verified on site  
DO NOT SCALE FROM THIS DRAWING  
Any areas indicated on this drawing are for guidance only.  
No responsibility is taken for their accuracy.

This drawing is the property of **V-DESIGN CAD Services Ltd**. Copyright is reserved by them and the drawing is issued on the condition that it is not copied, reproduced, retained or disclosed to any unauthorized person, either wholly or in part without the consent in writing of **V-DESIGN CAD Services Ltd**.

38 The Larches,  
Uxbridge,  
UB10 0DL


LEGENDS:

EXISTING:	PROPOSED:
Existing Wall	Cavity Wall
Internal Wall	Internal Wall
Site Boundary	Site Boundary
Windows	Windows
Doors	Doors


Drawing Title:  
Existing Elevations  
Scale: 1:100 Paper Size: A2

No:	Comments:	Date:

Drawn By: VG  
Job Ref: 24058  
Date: Jan 2026  
Drawing No. PL - 04

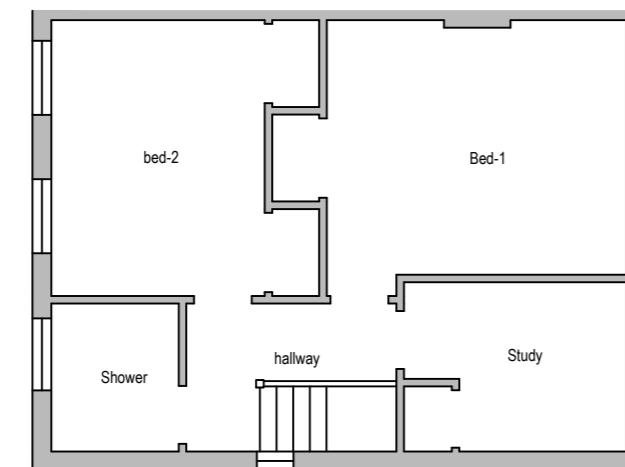



Existing First Floor Plan  
0 1 2 3 4 5  
metres 1:100 scale

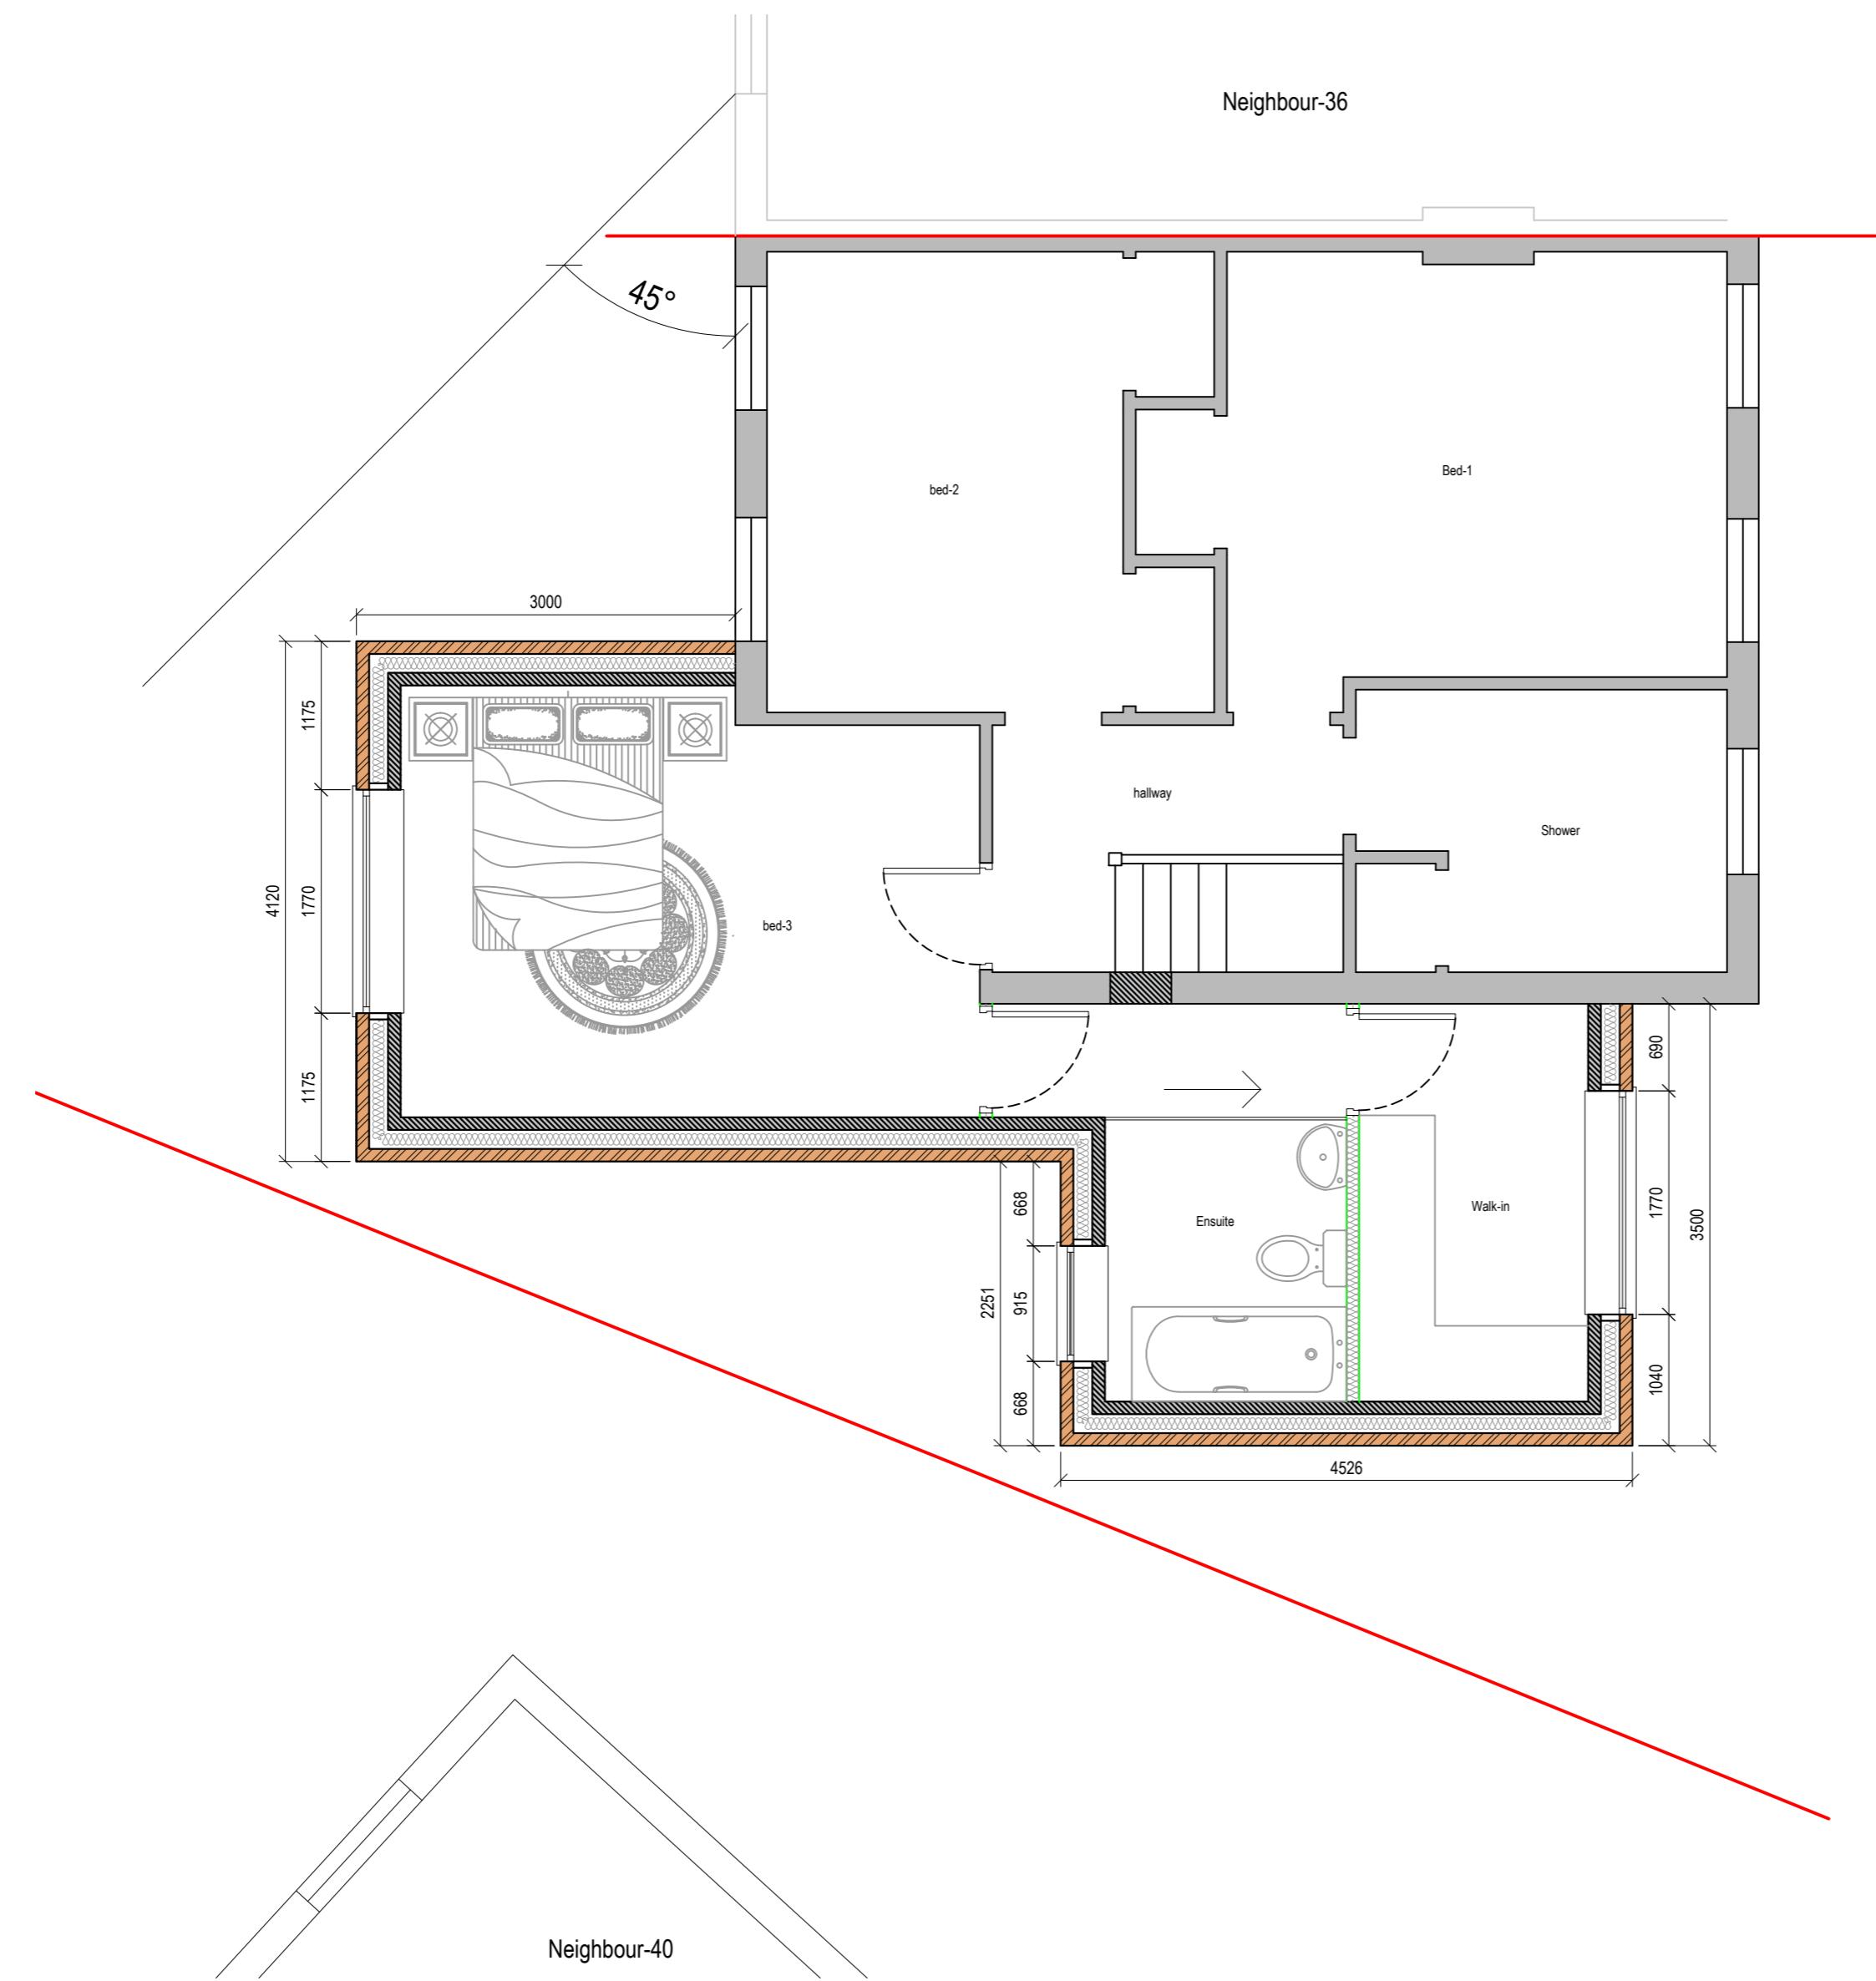

V - Design  
Company: V-Design CAD Services Ltd  
Website: [www.vdesigncad.co.uk](http://www.vdesigncad.co.uk)  
Email Address: [info@vdesigncad.co.uk](mailto:info@vdesigncad.co.uk)  
Tel: +44 20 3488 4890  
Mobile: +44 7312015617

IMPORTANT NOTES:  
Dimensions to be verified on site  
DO NOT SCALE FROM THIS DRAWING  
Any areas indicated on this drawing are for guidance only.  
No responsibility is taken for their accuracy.

This drawing is the property of V-DESIGN CAD Services Ltd. Copyright is reserved by them and the drawing is issued on the condition that it is not copied, reproduced, retained or disclosed to any unauthorized person, either wholly or in part without the consent in writing of V-DESIGN CAD Services Ltd.

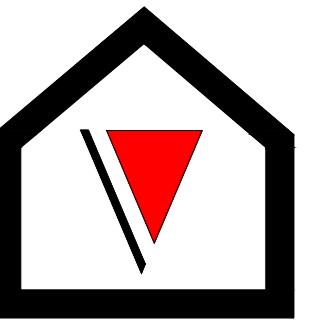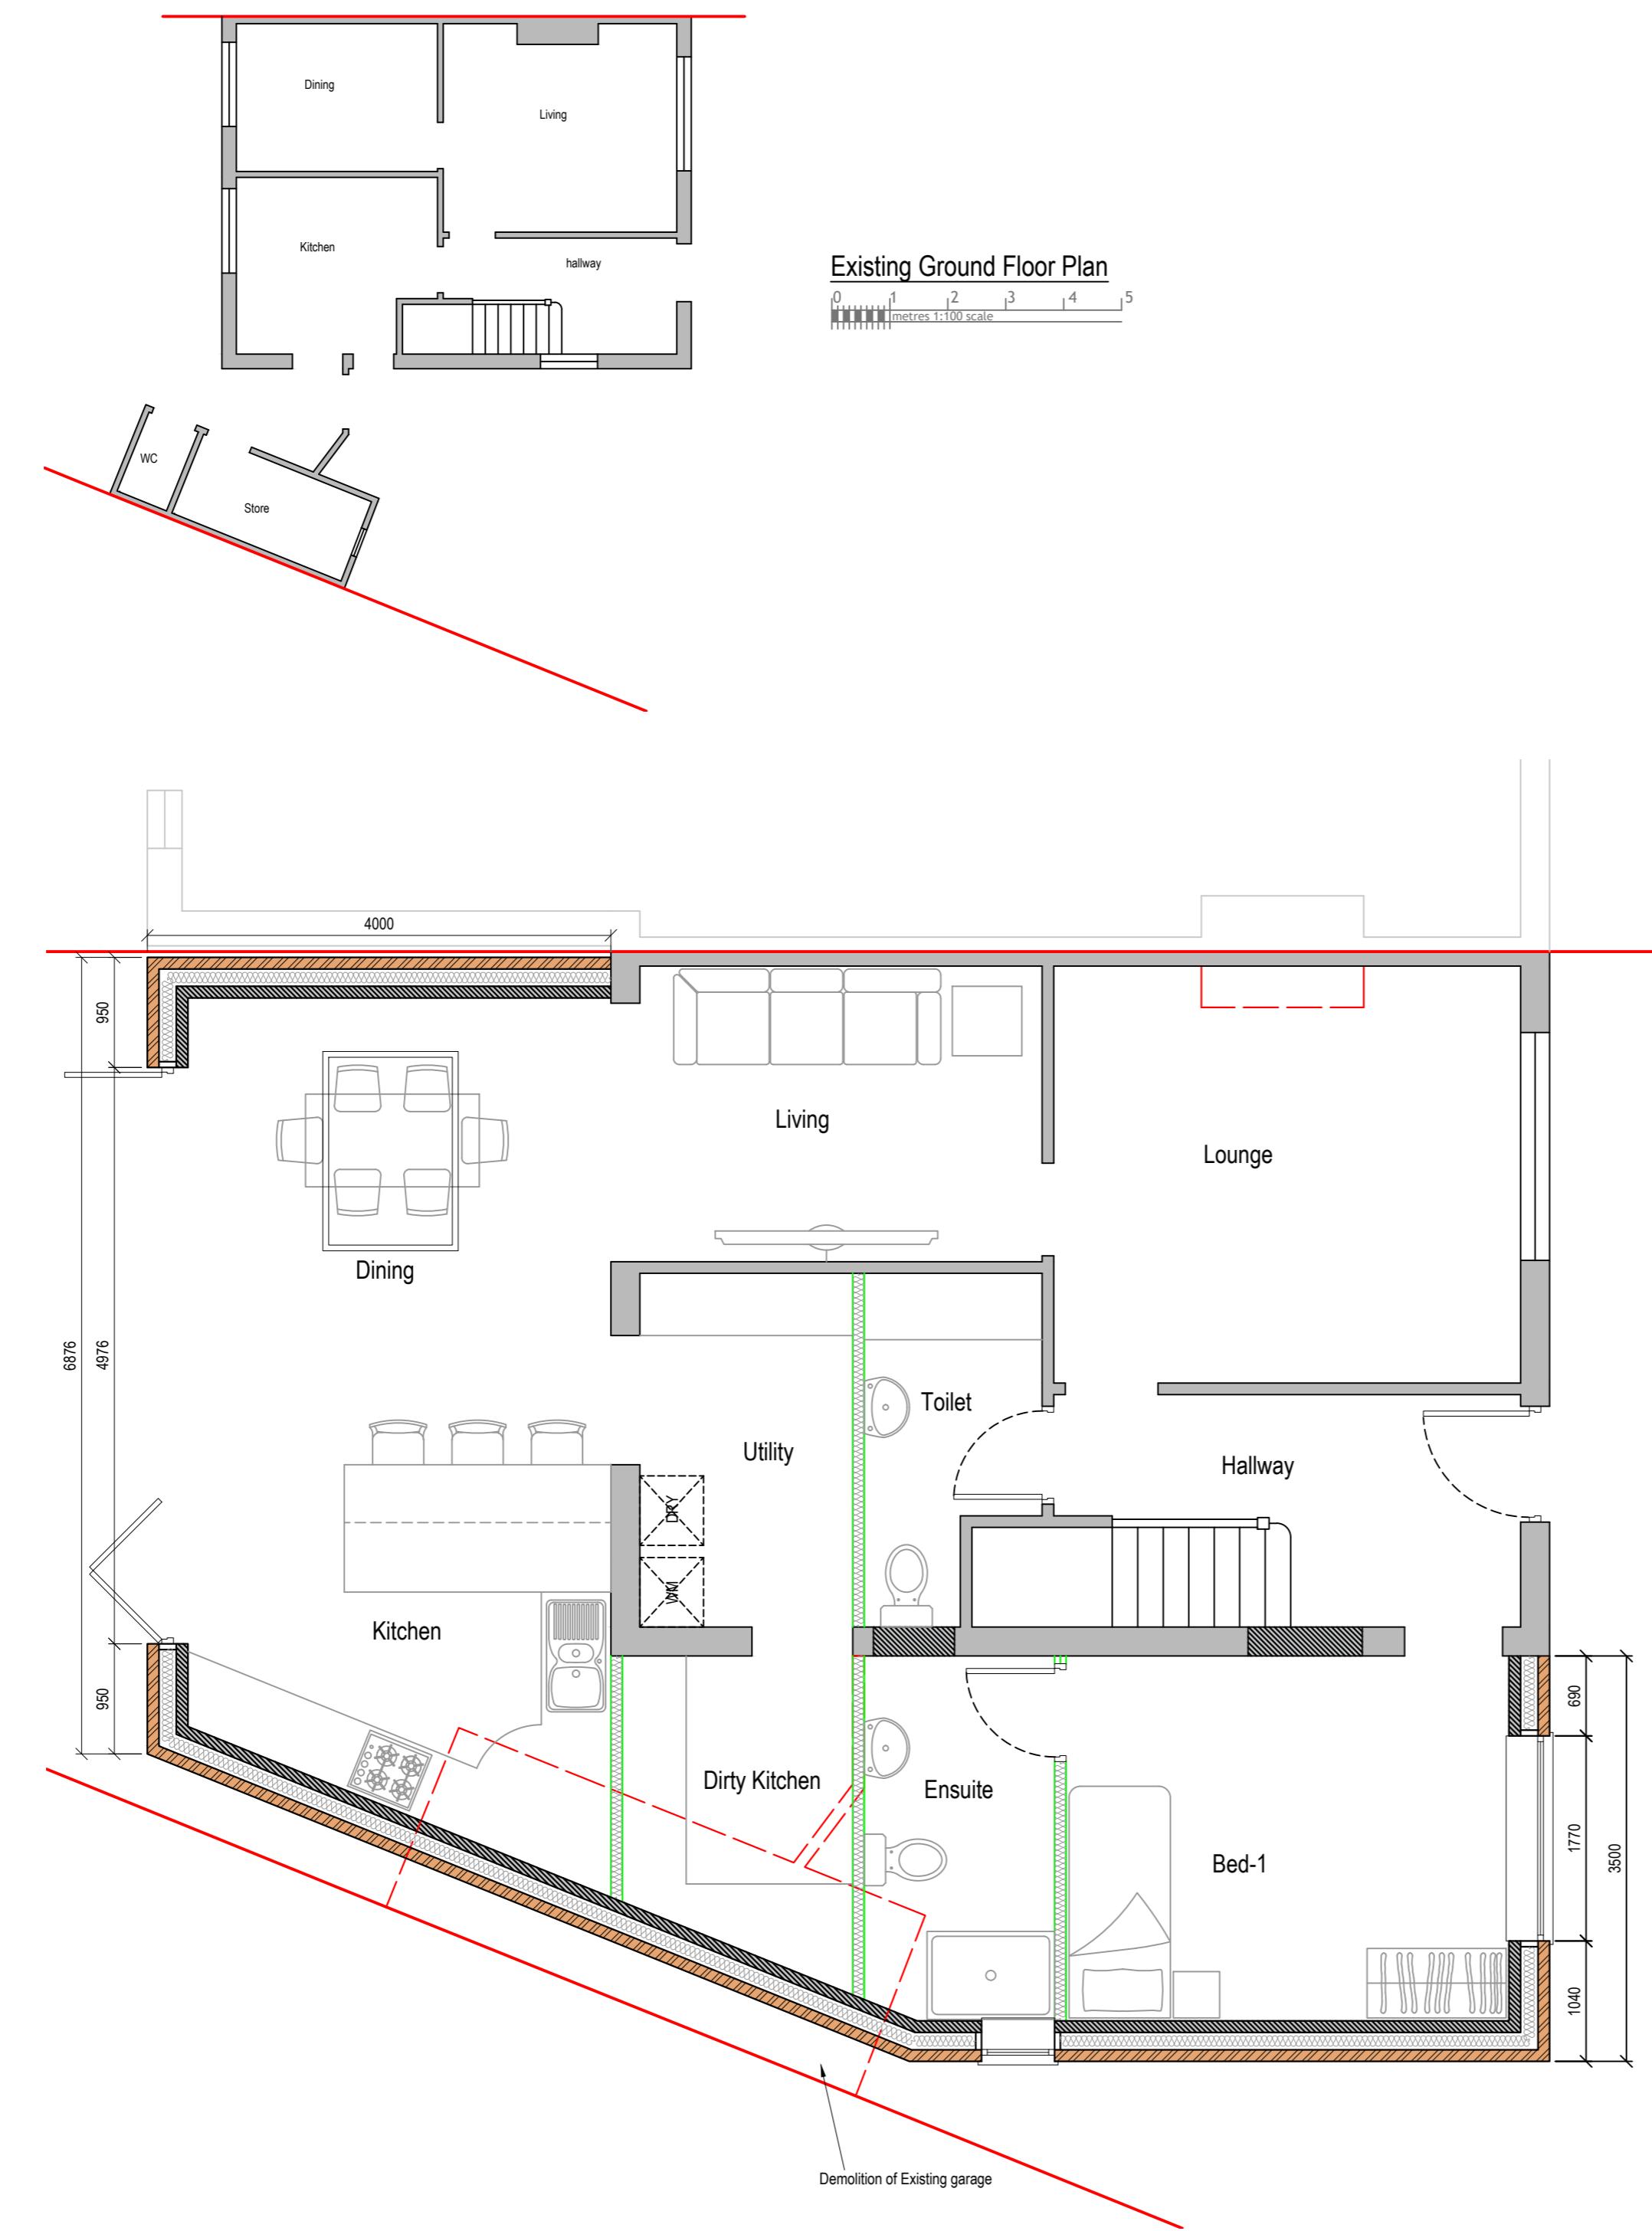

**V - Design**

Company: V-Design CAD Services Ltd  
Website: [www.vdesigncad.co.uk](http://www.vdesigncad.co.uk)  
Email Address: [info@vdesigncad.co.uk](mailto:info@vdesigncad.co.uk)  
Tel: +44 20 3488 4890  
Mobile: +44 7312015617

IMPORTANT NOTES:  
Dimensions to be verified on site  
DO NOT SCALE FROM THIS DRAWING  
Any areas indicated on this drawing are for guidance only.  
No responsibility is taken for their accuracy.

This drawing is the property of V-DESIGN CAD Services Ltd. Copyright is reserved by them and the drawing is issued on the condition that it is not copied, reproduced, retained or disclosed to any unauthorized person, either wholly or in part without the consent in writing of V-DESIGN CAD Services Ltd.

38 The Larches,  
Uxbridge,  
UB10 0DL

LEGENDS:	
EXISTING:	PROPOSED:
Existing Wall	Cavity Wall
Internal Wall	Internal Wall
Site Boundary	Site Boundary
Windows	Windows
Doors	Doors

Drawing Title:  
Existing and Proposed Ground Floor Plan  
Scale: 1:100, 1:50 Paper Size: A2

REVISION/ COMMENTS:		
No:	Comments:	Date:

Drawn By: VG  
Job Ref: 24058  
Date: Jan 2026  
Drawing No. PL - 02

**Proposed Double Storey Extension**

**Proposed Single Storey Extension**



**Block Plan**

0 5 10 15 20 25  
metres 1:500 scale

